


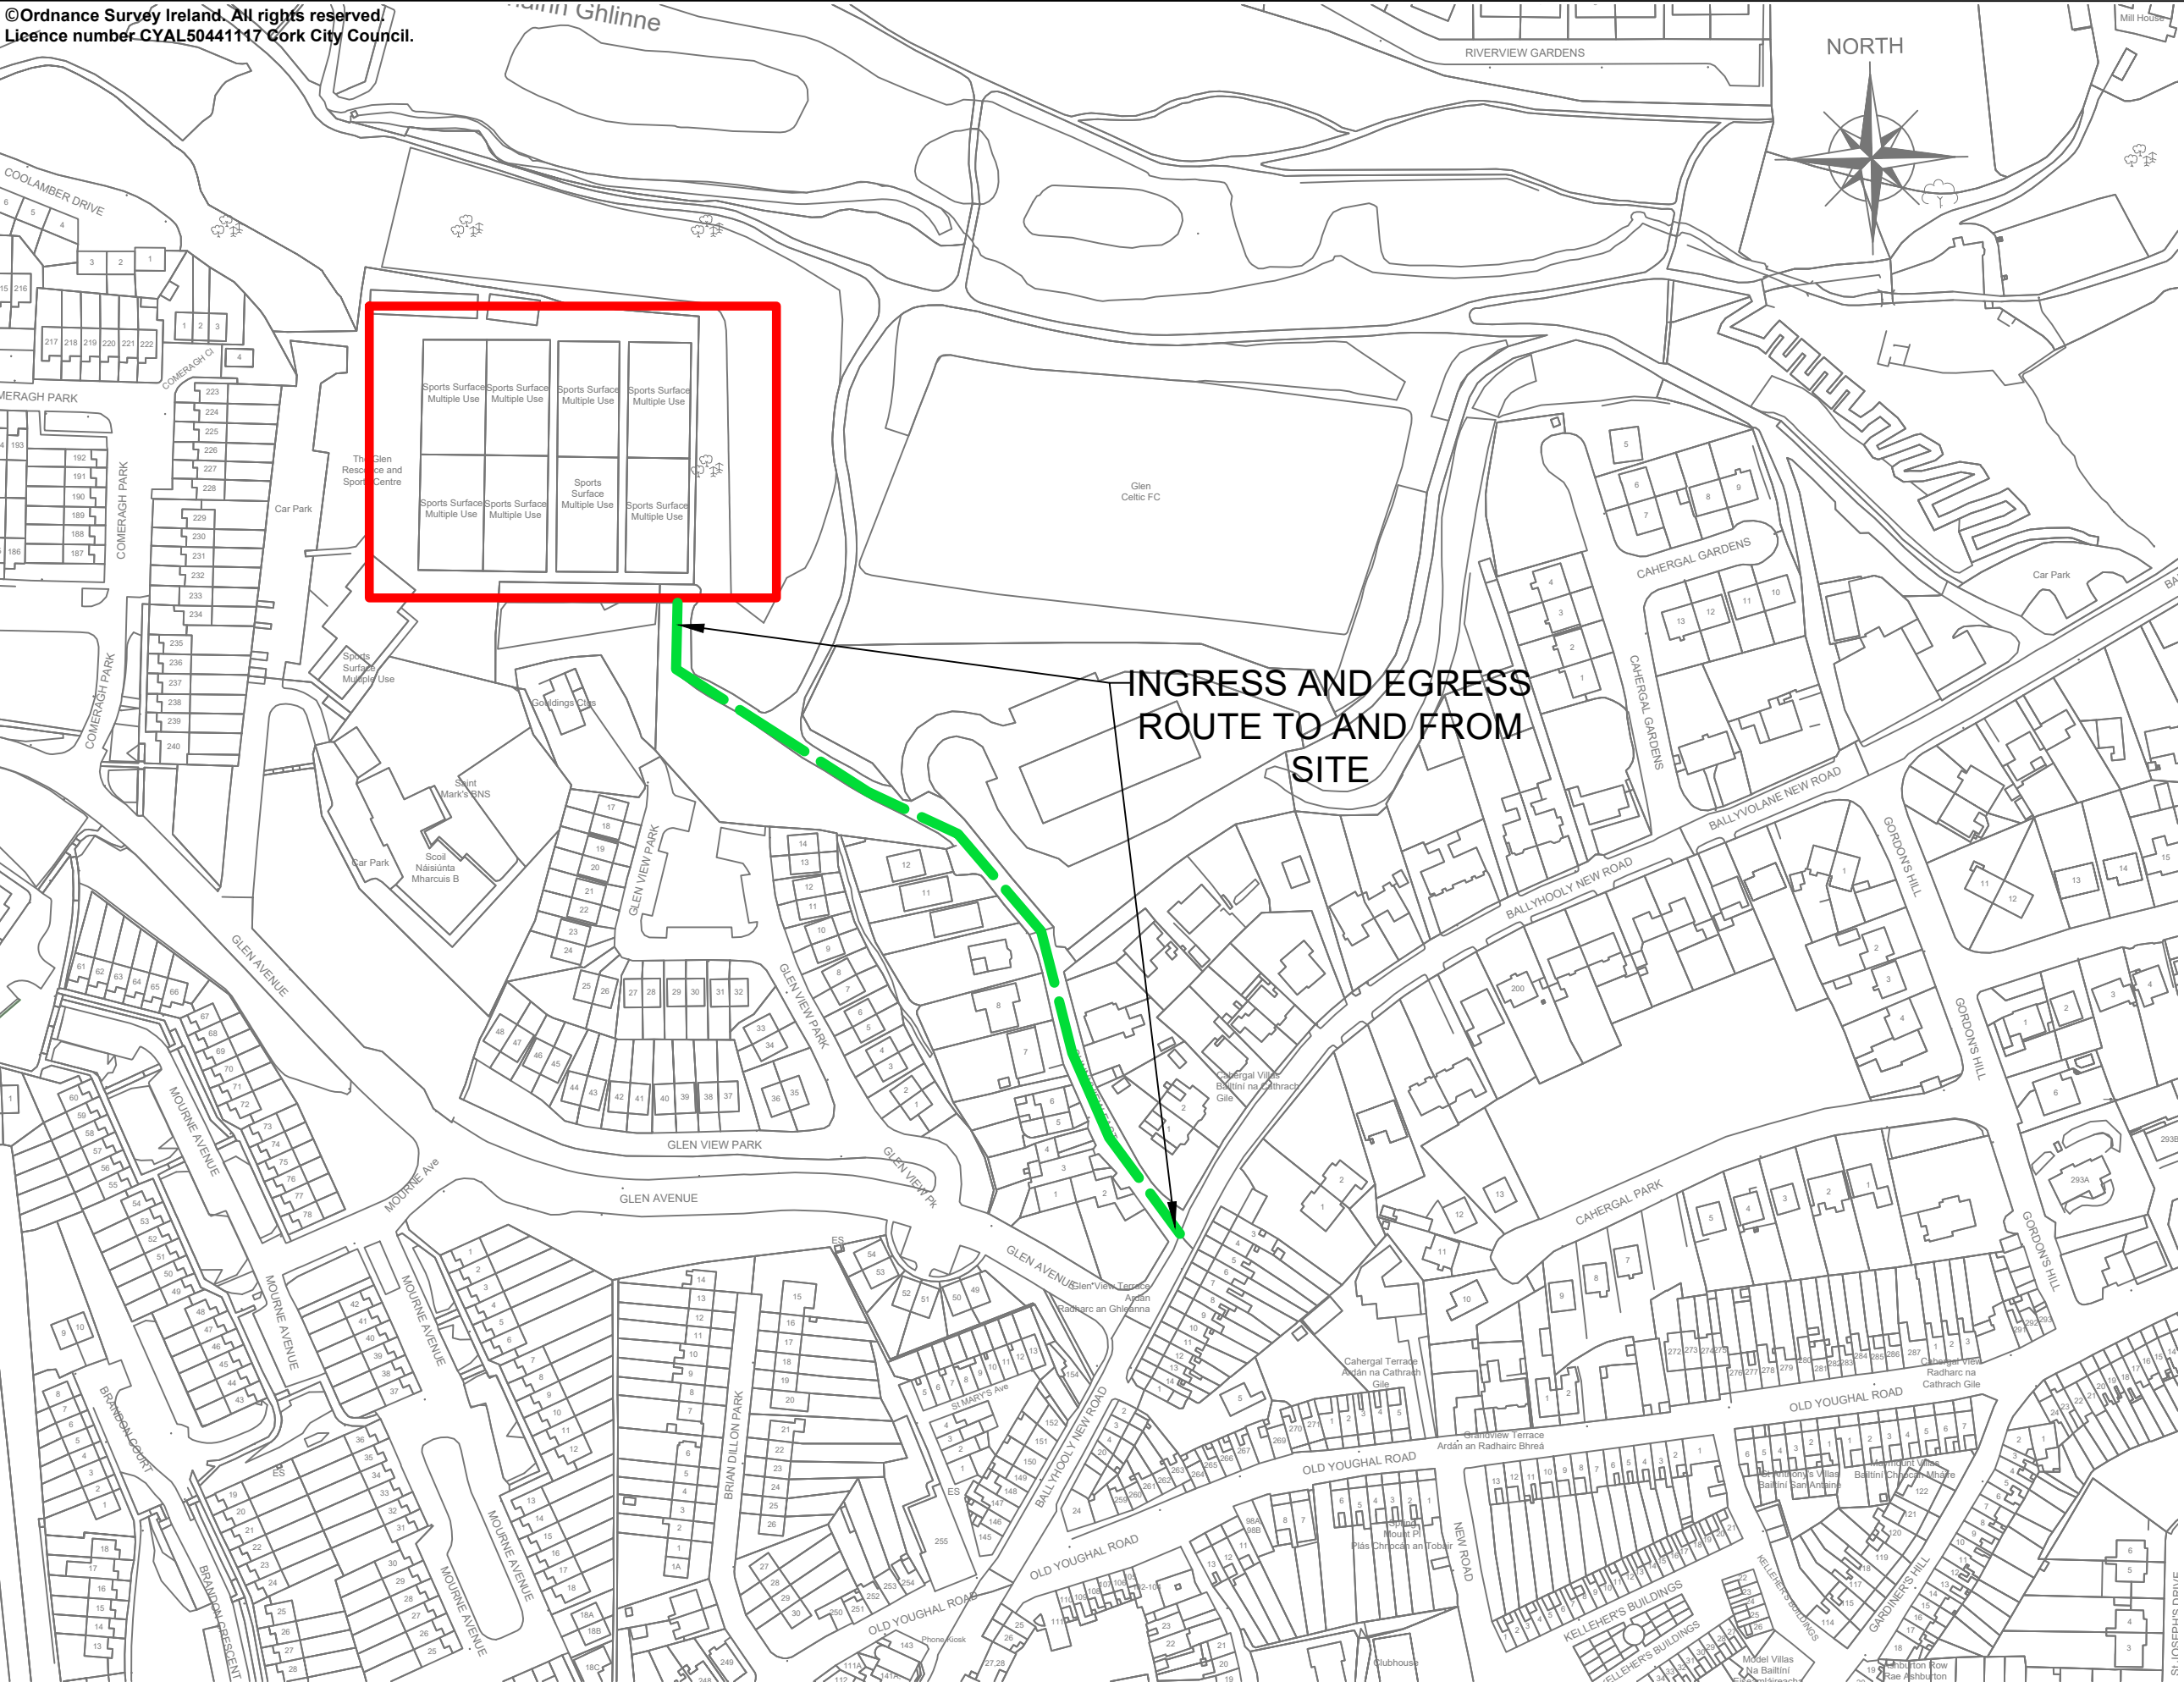

Figured dimensions only to be taken from this drawing. All dimensions to be checked on site. Design Office to be informed immediately of any discrepancies before work proceeds.

Notes

The Glen Resource & Sport Centre,
Glen Ave,
The Glen,
Cork

Site Location:



Ingress and Egress to site



INGRESS AND EGRESS
ROUTE TO AND FROM
SITE

REV	BY	CHKD	APPR	DATE	DESCRIPTION

PROJECT:
THE GLEN RESOURCE CENTRE

TITLE:
INGRESS AND EGRESS ROUTE TO SITE

Comhairle Cathrach Chorcaí
Cork City Council



Parks and Cemeteries,
City Hall
Cork
Tel: (021) 4924000
Fax: (021) 4924651
E-mail: recreation@corckcity.ie

Local Area Development and Operations
Directorate,Parks & Recreation Dept.

DRAWN: A.DEMPSEY	SCALE @ A3: 1:2000	FILE NAME: 2025.08.26TheGlenResourceCentre*	REV:
CHECKED: J.KEANE	DATE: 15/07/2026	DRAWING NO: PK-THEGLENRES-DR-002	A
APPROVED: S.SCULLY	STATUS: PRELIMINARY		