


- Figured dimensions only to be taken from this drawing. All dimensions to be checked on site. Design Office to be informed immediately of any discrepancies before work proceeds.
- Notes:**
- Pitches, P3,P4 & P6**
- Existing wood boards to be removed and disposed off site to a licensed Waste Facility. Approximate 276m in length.
 - Supply and fit to existing posts,approximately 276m of 2m high galvanised and plastic coated green ral 6005 868mm double wire mesh fencing with a panel width of 2.5m.

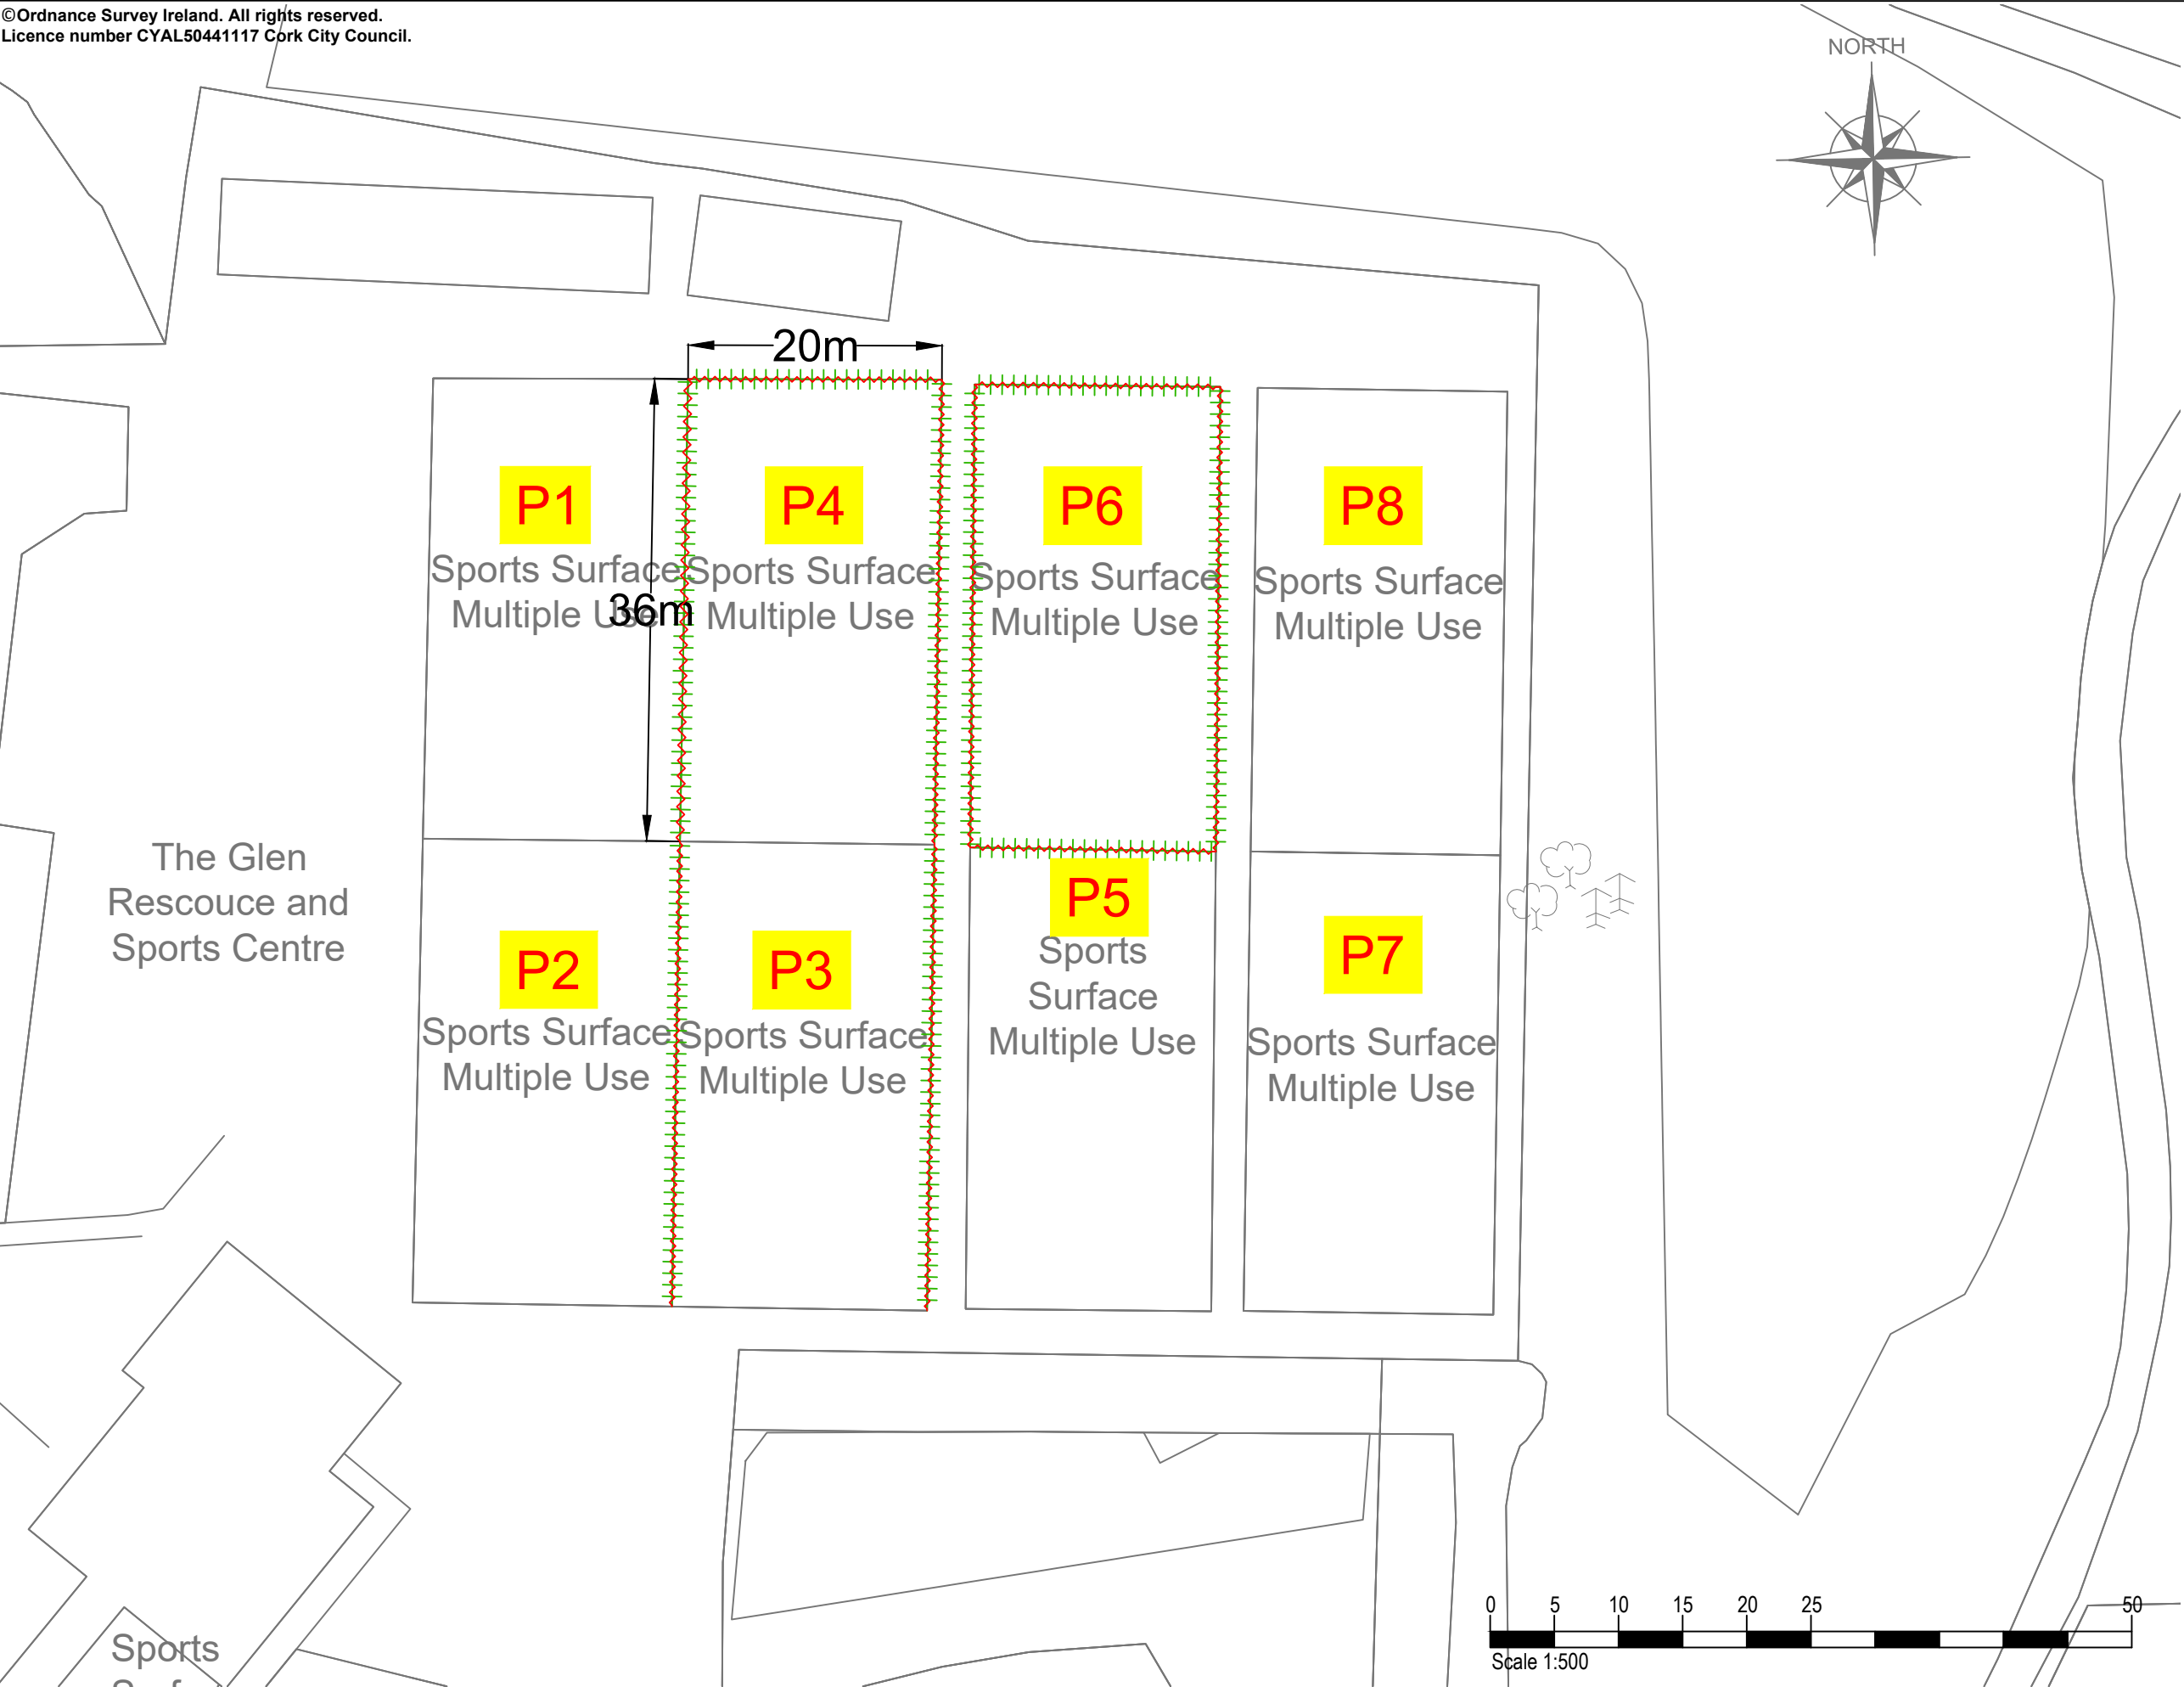

REV	BY	CHKD	APPR	DATE	DESCRIPTION

PROJECT:
THE GLEN RESOURCE CENTRE

TITLE:
REMOVAL OF BACK WOODEN BOARDS AND
INSTALLATION OF NEW FENCE LOCATIONS

Comhairle Cathrach Chorcaí
Cork City Council

Parks and Cemeteries,
City Hall
Cork
Tel: (021) 4924000
Fax: (021) 4924651
E-mail: recreation@corkcity.ie



Local Area Development and Operations Directorate,Parks & Recreation Dept.			
DRAWN: A.DEMPSEY	SCALE @ A3: 1:500	FILE NAME: 2025.08.26TheGlenResourceCentre*	
CHECKED: J.KEANE	DATE: 14/08/2026	DRAWING NO: PK-THEGLENRES-DR-004	REV: A
APPROVED: S.SCULLY	STATUS: PRELIMINARY		

