



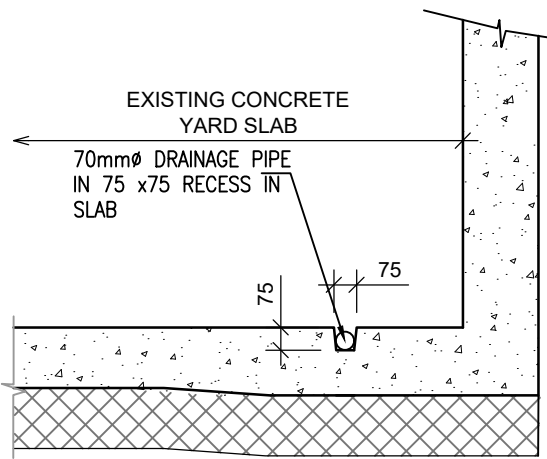


SECTION THROUGH DRAINAGE CHANNEL (SIDE WALLS)

A1 1:25
A3 1:50

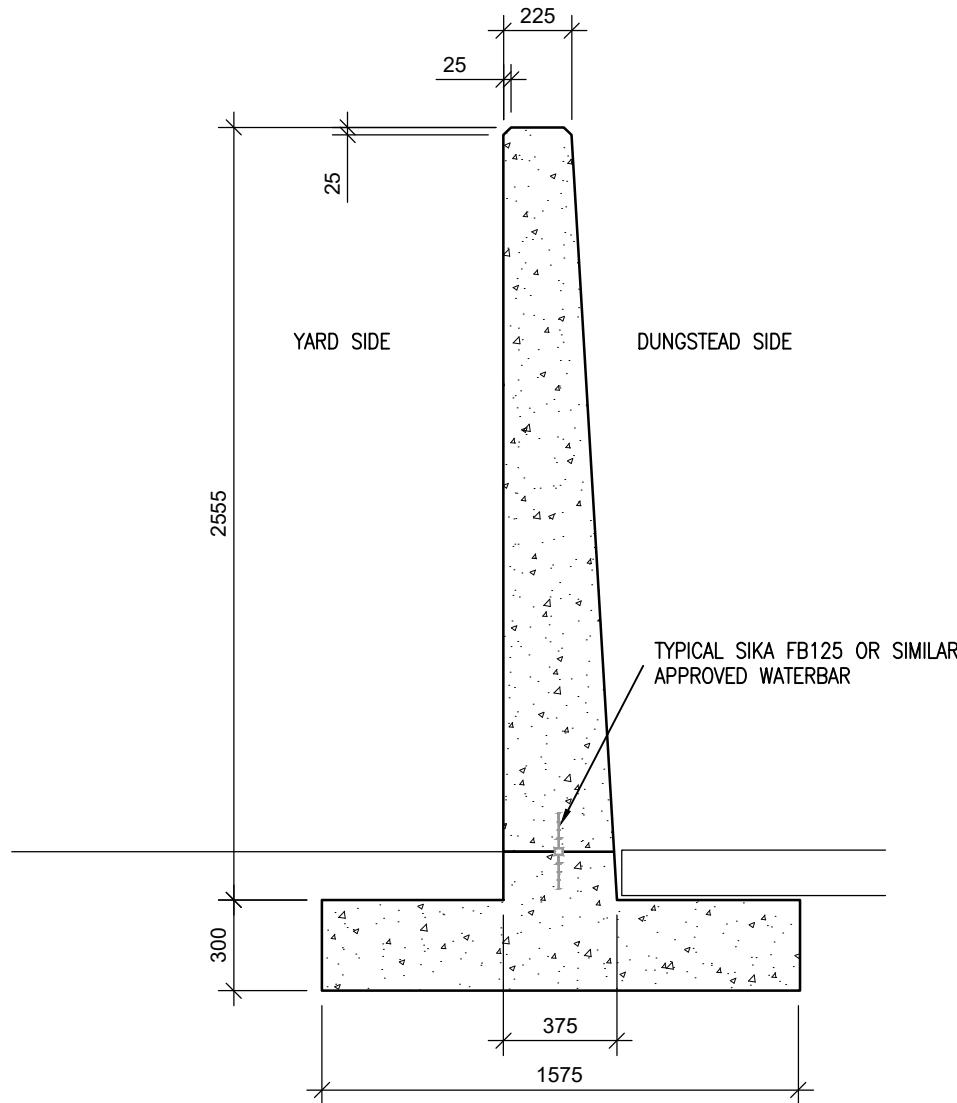


TYPICAL EDGE WALL LAYOUT

A1 1:25
A3 1:50

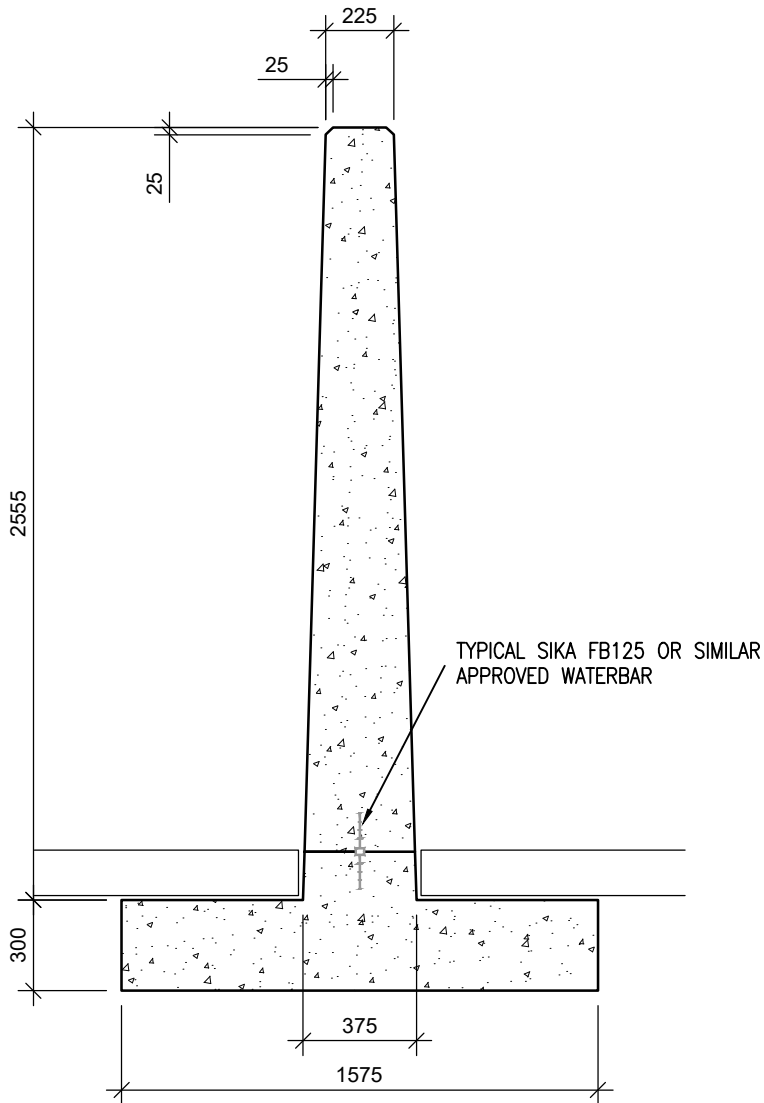


TYPICAL MIDDLE WALL LAYOUT

A1 1:25
A3 1:50

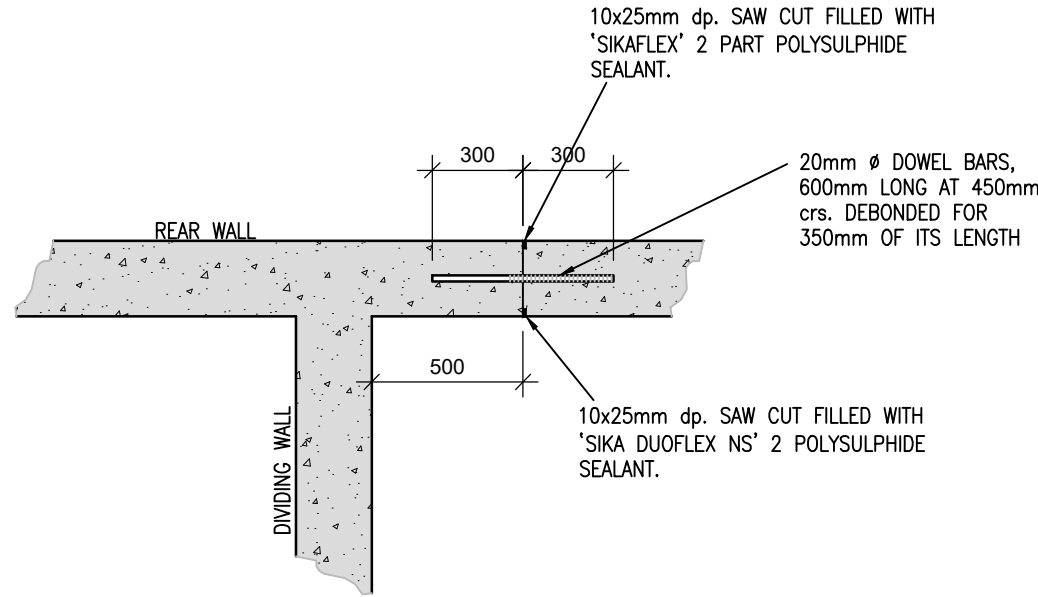

CONTRACTION JOINT DETAIL
AT DIVIDING WALL

A1 SCALE: 1:25
A3 SCALE: 1:50

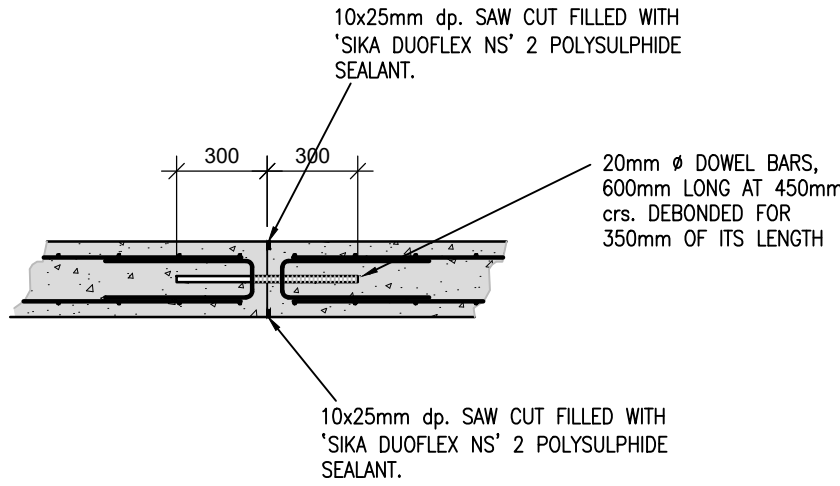

CONTRACTION JOINT DETAIL
AT REAR WALL / DIVIDING WALL

JOINTS AT 4500mm CENTRES IN REAR WALL
JOINTS AT 6000mm CENTRES IN DIVIDING WALLS

A1 SCALE: 1:25
A3 SCALE: 1:50

REFER TO DAFM S101 AND
S102 FOR STRUCTURAL AND
CONCRETE DETAILS AND
SPECIFICATIONS

Health and Safety:

THIS DRAWING TO BE READ IN CONJUNCTION WITH ALL OTHER RELEVANT DRAWINGS, THE SPECIFICATION AND THE SAFETY AND HEALTH PLAN.

THE APPOINTMENT OF THE PROJECT SUPERVISOR DESIGN PROCESS IS THE CLIENT'S RESPONSIBILITY.

TEMPORARY WORKS PROPOSALS AND/OR METHOD STATEMENTS TO BE SUBMITTED TO THE PSDP AND THE PSCS FOR WORKS WHICH INVOLVE PARTICULAR RISKS.

Note:

- NO PART OF THIS DRAWING MAY BE REPRODUCED OR TRANSMITTED IN ANY FORM OR STORED IN ANY RETRIEVAL SYSTEM OF ANY NATURE WITHOUT THE WRITTEN PERMISSION OF MALONE O'REGAN CONSULTING ENGINEERS AS COPYRIGHT HOLDER EXCEPT AS AGREED FOR USE ON THE PROJECT FOR WHICH THE DRAWING WAS ORIGINALLY ISSUED.
- THE APPOINTMENT OF THE PROJECT SUPERVISOR DESIGN PROCESS IS THE CLIENT'S RESPONSIBILITY.
- ALL DIMENSIONS IN mm UNLESS NOTED OTHERWISE.
- THE CONTRACTOR SHALL CHECK ALL DIMENSIONS PRIOR TO COMMENCEMENT OF CONSTRUCTION. DISCREPANCIES SHALL BE REPORTED TO THIS OFFICE IN WRITING.
- THIS DRAWING TO BE READ IN ACCORDANCE WITH ALL RELEVANT ENGINEERS' DRAWINGS AND SPECIFICATIONS.

0	TENDER ISSUE	24.07.2026	SON	JK
---	--------------	------------	-----	----

Rev.	Description	Date	Drawn	Chkd
------	-------------	------	-------	------

Status:	P8 - ISSUED FOR TENDER
---------	------------------------



3-4 Canada Street
Waterford
Co. Waterford.
X91 V52K

Tel: +353 51 876 855
Email: waterford@morce.ie
Web: www.maloneoregan.com

Offices also in:
DUBLIN : Tel: +353 1 260 2655 Email: dublin@morce.ie
GALWAY: Tel: +353 91 531 069 Email: galway@morce.ie
LONDON: Tel: +44 208 5281685 Email: london@morce.ie

Client	TEAGASC
--------	---------

Job	FARMYARD DEVELOPMENT AT TEAGASC SOLOHEAD
-----	--

Drawing	PROPOSED SILAGE PIT DETAILS
---------	-----------------------------

Job No	Revision	Approver	Scale	AS	Sheet
W25100	T	JK	A1 A3	AS	A1

Drg No	W25100-X-XXX-DR-MOR-CE-01012
--------	------------------------------