
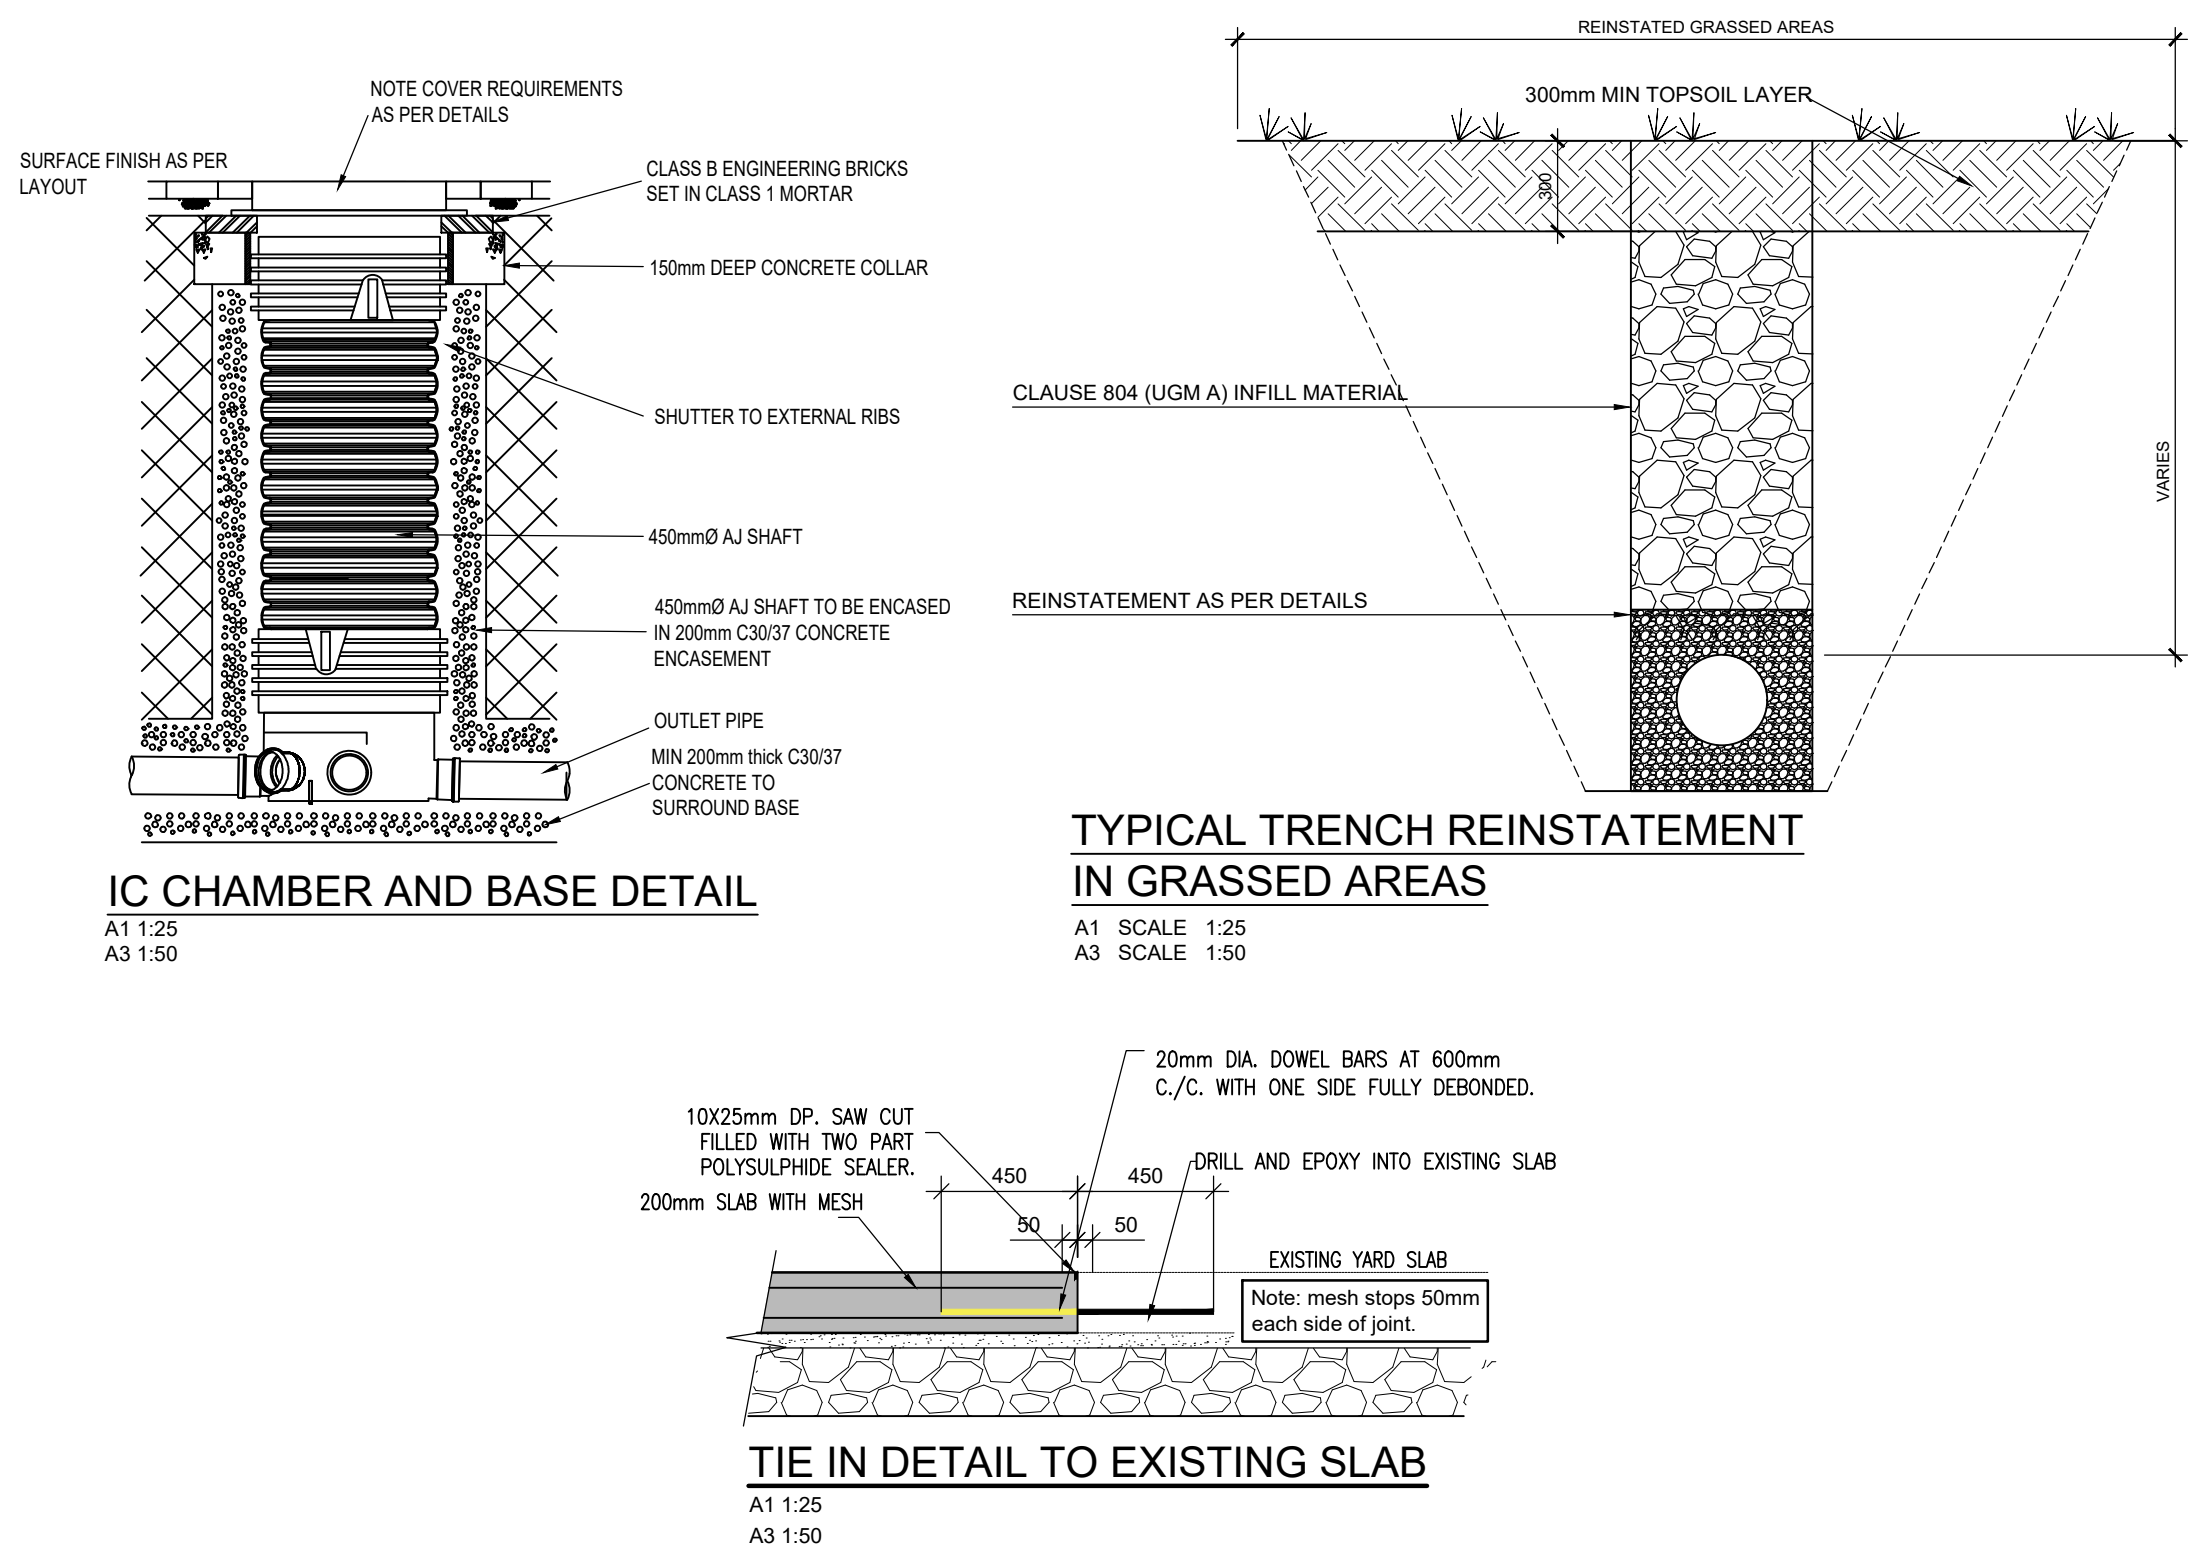
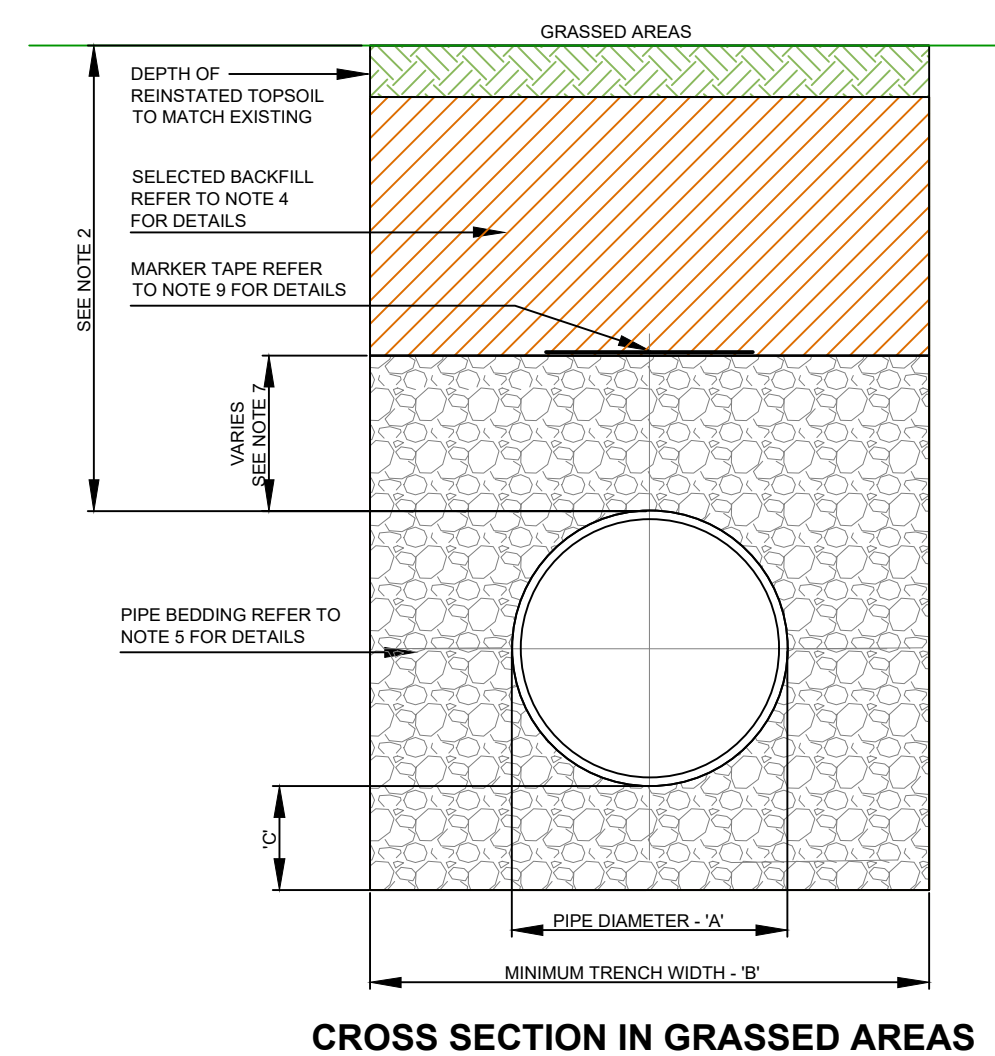


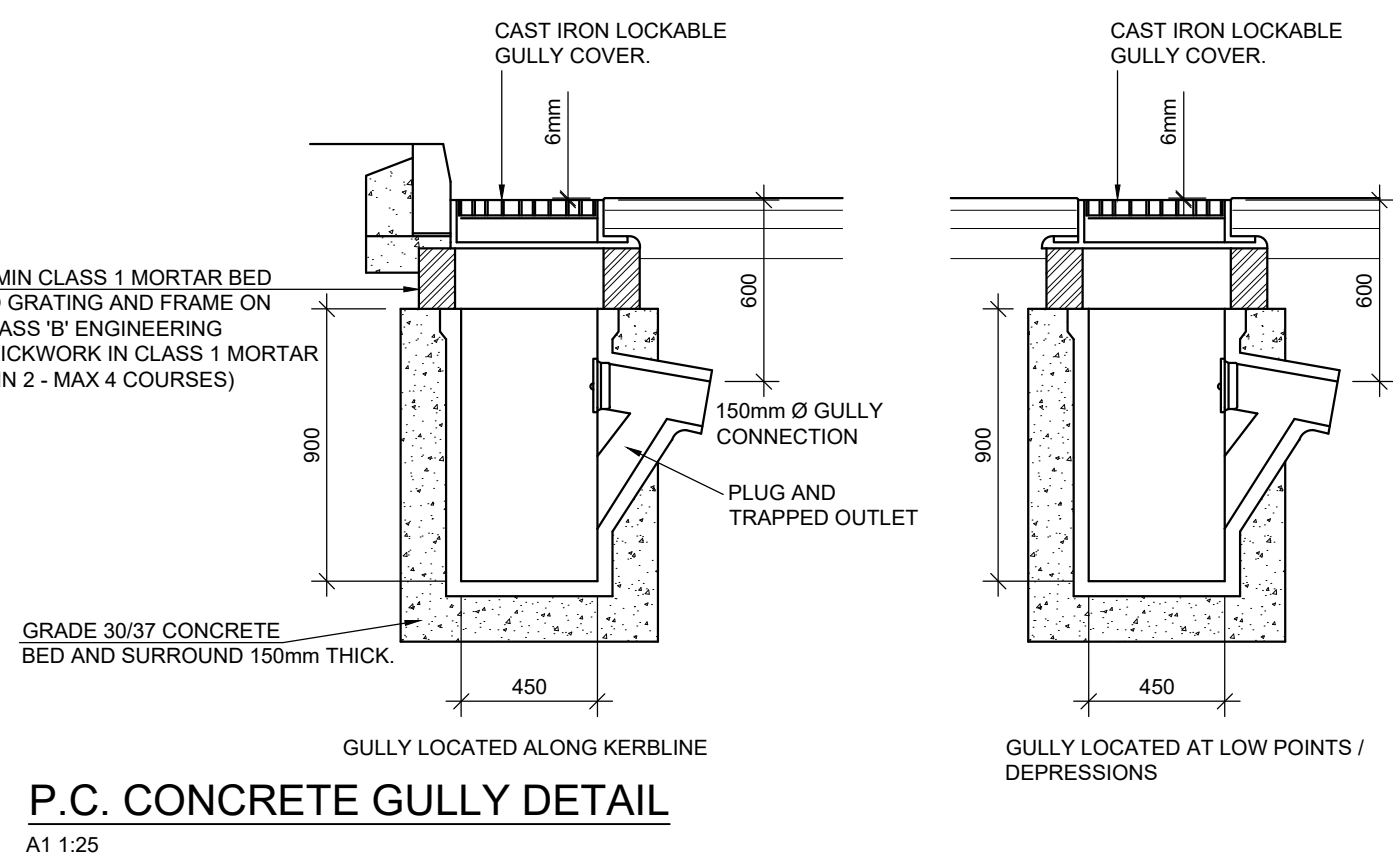

- | PIPE DIAMETER
'A' (mm) | TRENCH WIDTH
'B' (mm) |
|---------------------------|--------------------------|
| ≤ 80 RISING MAIN | SEE NOTE 10. |
| 100 | 500 |
| 150 - 200 | 600 |
| >200 - 350 | 750 |
| >350 - 450 | 900 |
-
- | PIPE DIAMETER
'A' (mm) | DEPTH OF BEDDING
'C' (mm) |
|---------------------------|------------------------------|
| ≤100 | 100 |
| 150 - 450 | 200 |

1. NO PART OF THIS DRAWING MAY BE REPRODUCED OR TRANSMITTED IN ANY FORM OR STORED IN ANY RETRIEVAL SYSTEM OF ANY NATURE WITHOUT THE WRITTEN PERMISSION OF MALONE O'REGAN CONSULTING ENGINEERS AS COPYRIGHT HOLDER EXCEPT AS AGREED FOR USE ON THE PROJECT FOR WHICH THE DRAWING WAS ORIGINALLY ISSUED.
2. THE APPOINTMENT OF THE PROJECT SUPERVISOR DESIGN PROCESS IS THE CLIENT'S RESPONSIBILITY.
3. ALL DIMENSIONS IN MM UNLESS NOTED OTHERWISE.
4. THE CONTRACTOR SHALL CHECK ALL DIMENSIONS PRIOR TO COMMENCEMENT OF CONSTRUCTION. DISCREPANCIES SHALL BE REPORTED TO THIS OFFICE IN WRITING.
5. THIS DRAWING TO BE READ IN ACCORDANCE WITH ALL RELEVANT ENGINEERS' DRAWINGS AND SPECIFICATIONS.

0	TENDER ISSUE	24.07.2026	SON	JK
Rev.	Description	Date	Drawn	Chkd

Status:

P8 - ISSUED FOR TENDER



MALONE O'REGAN
CONSULTING ENGINEERS

3-4 Canada Street
Waterford
Co. Waterford.
X91 V52K

Tel: +353 51 876 855
Email: waterford@morce.ie
Web: www.maloneoregan.com

Offices also in:

DUBLIN : Tel: +353 1 260 2655	Email: dublin@morce.ie
GALWAY: Tel: +353 91 531 069	Email: galway@morce.ie
LONDON: Tel: +44 208 5281685	Email: london@morce.ie

Client **TEAGASC**

Job **FARMYARD DEVELOPMENT AT TEAGASC SOLOHEAD**

Drawing

SITE DEVELOPMENT DETAILS
- SHEET 1 OF 2

Job No W25100	Revision T	Approver JK	Scale A1 A3	A.S. A.S.	Sheet A1
-------------------------	----------------------	-----------------------	---------------------------	---------------------	--------------------

Drg No

W25100-X-XXX-DR-MOR-CE-01500