


PLANNING PACK MAP - SCALE 1:2500

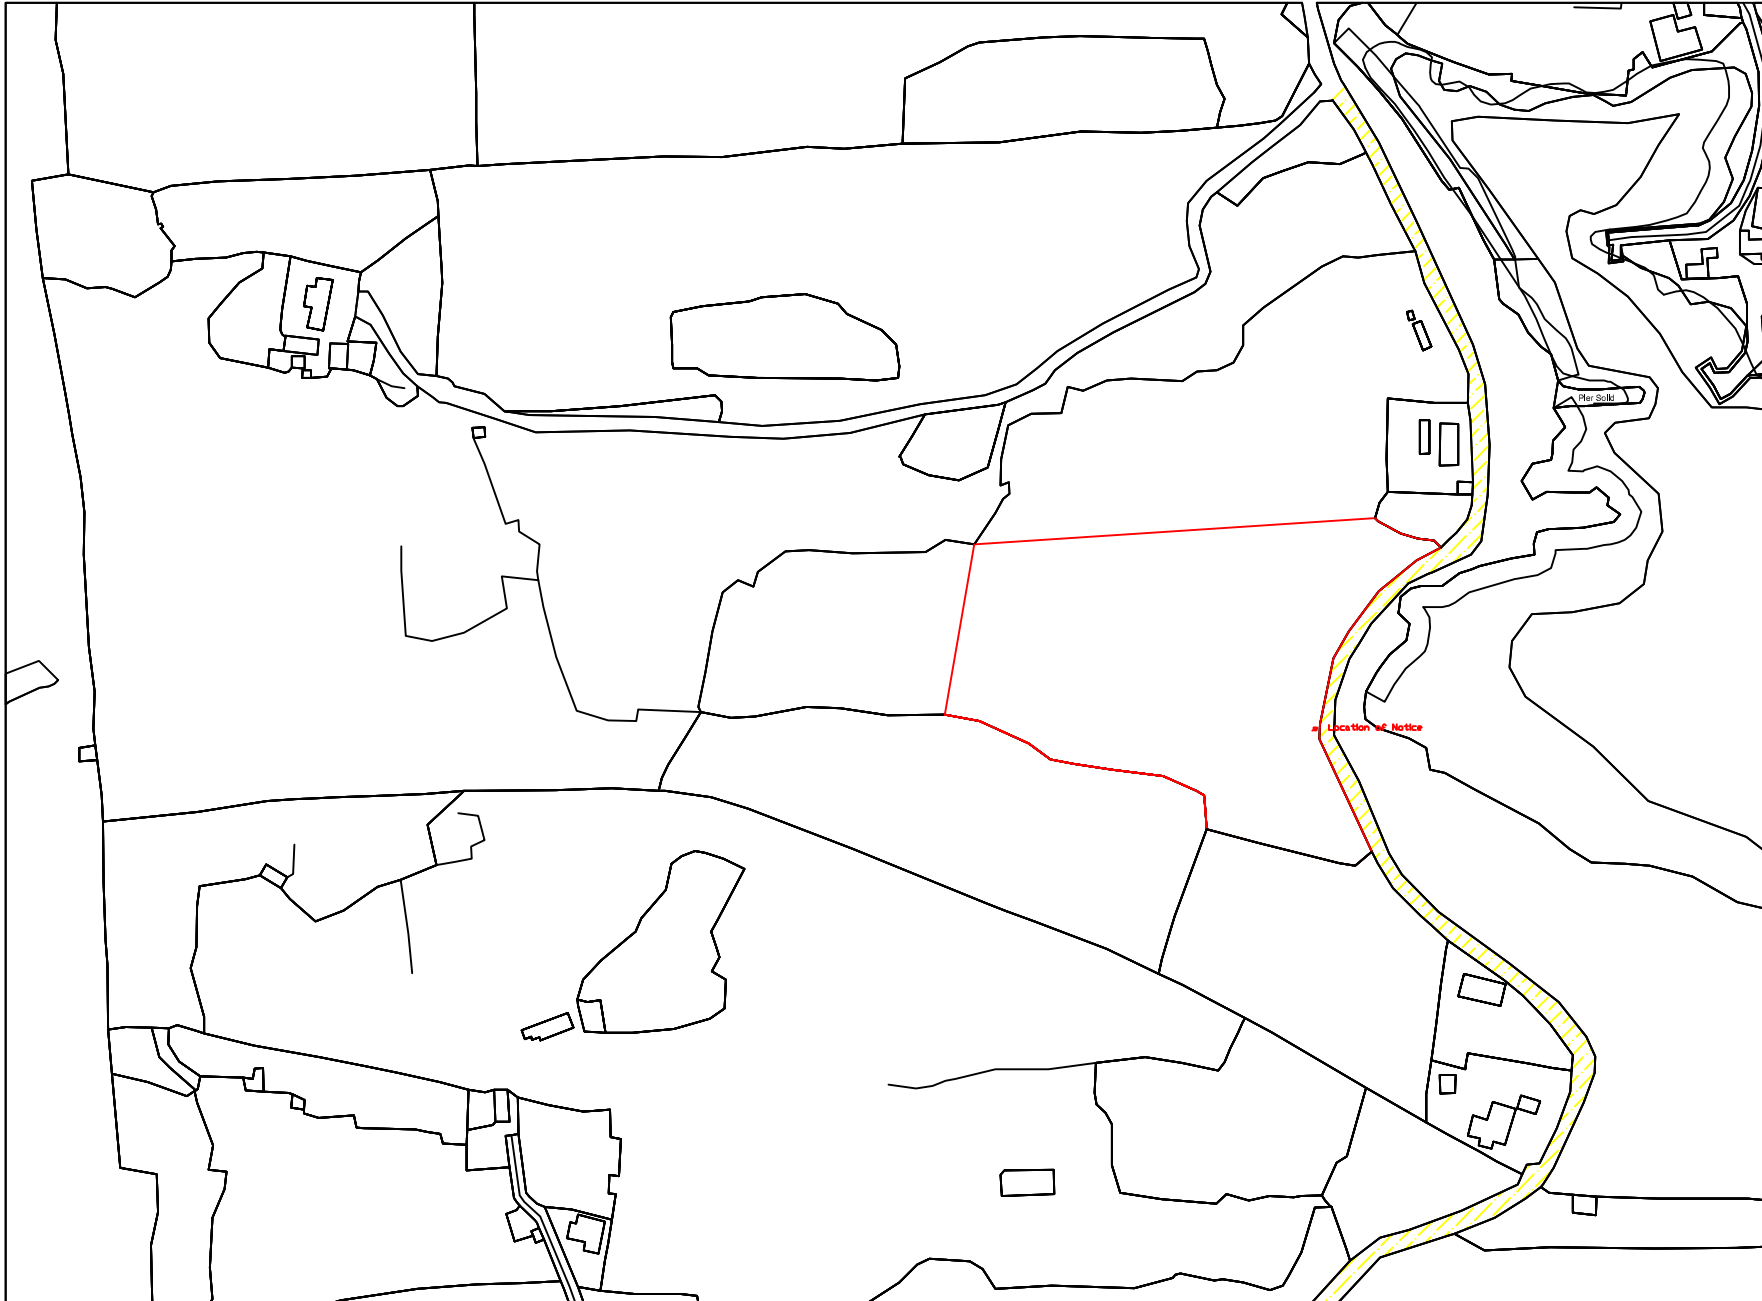

NOTE:
OSI MAP REF: 2258

A & S O'Toole Garranry Dishinark Co. Mayo	Scale 1:2500 Date 26/02/26 Drawn File No : Y02/ Approved:
	Drawing No. A 0005 REV: 05
Title Site Location Map	