



PHLEBOTOMY ROOM

OLD WC CONVERSION
CONNOLLY HOSPITAL,
BLANCHARDSTOWN, DUBLIN 15.

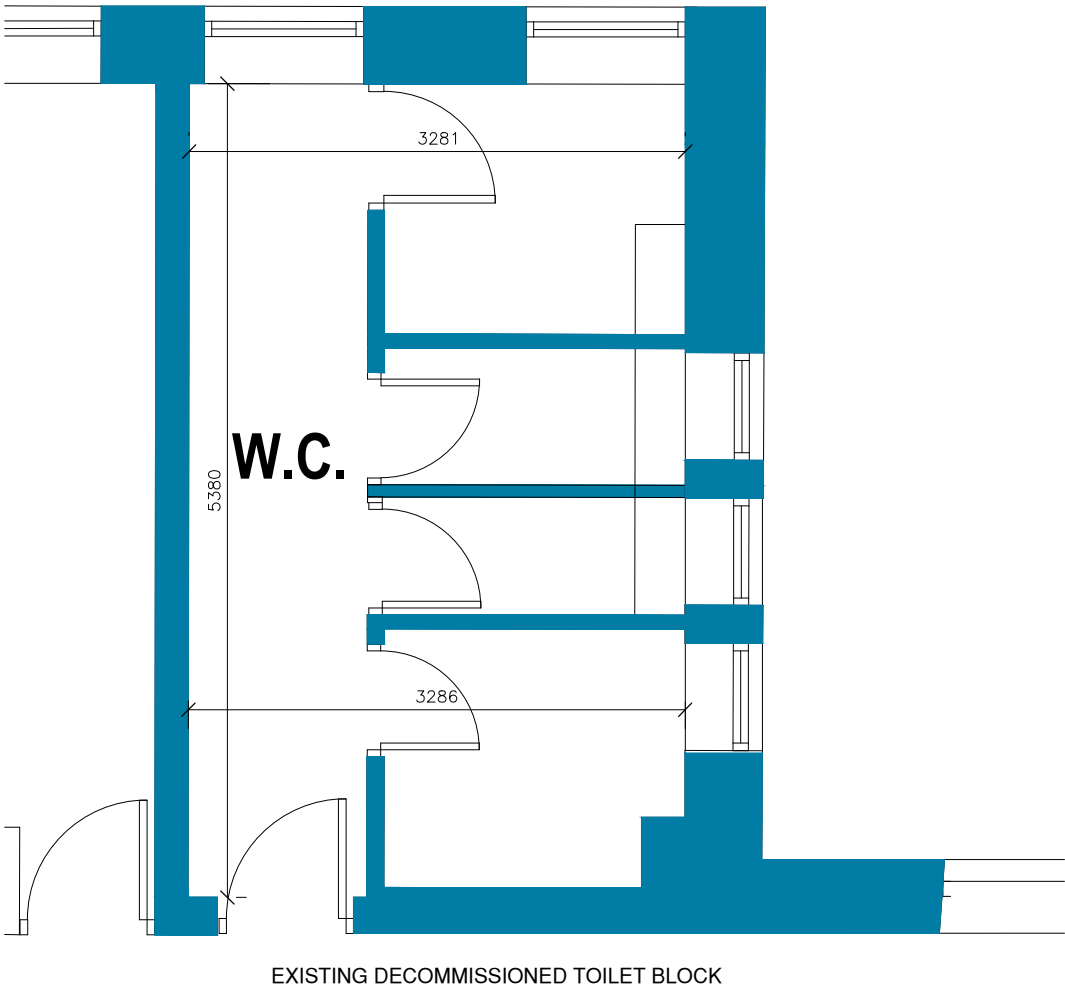

EXISTING LAYOUT

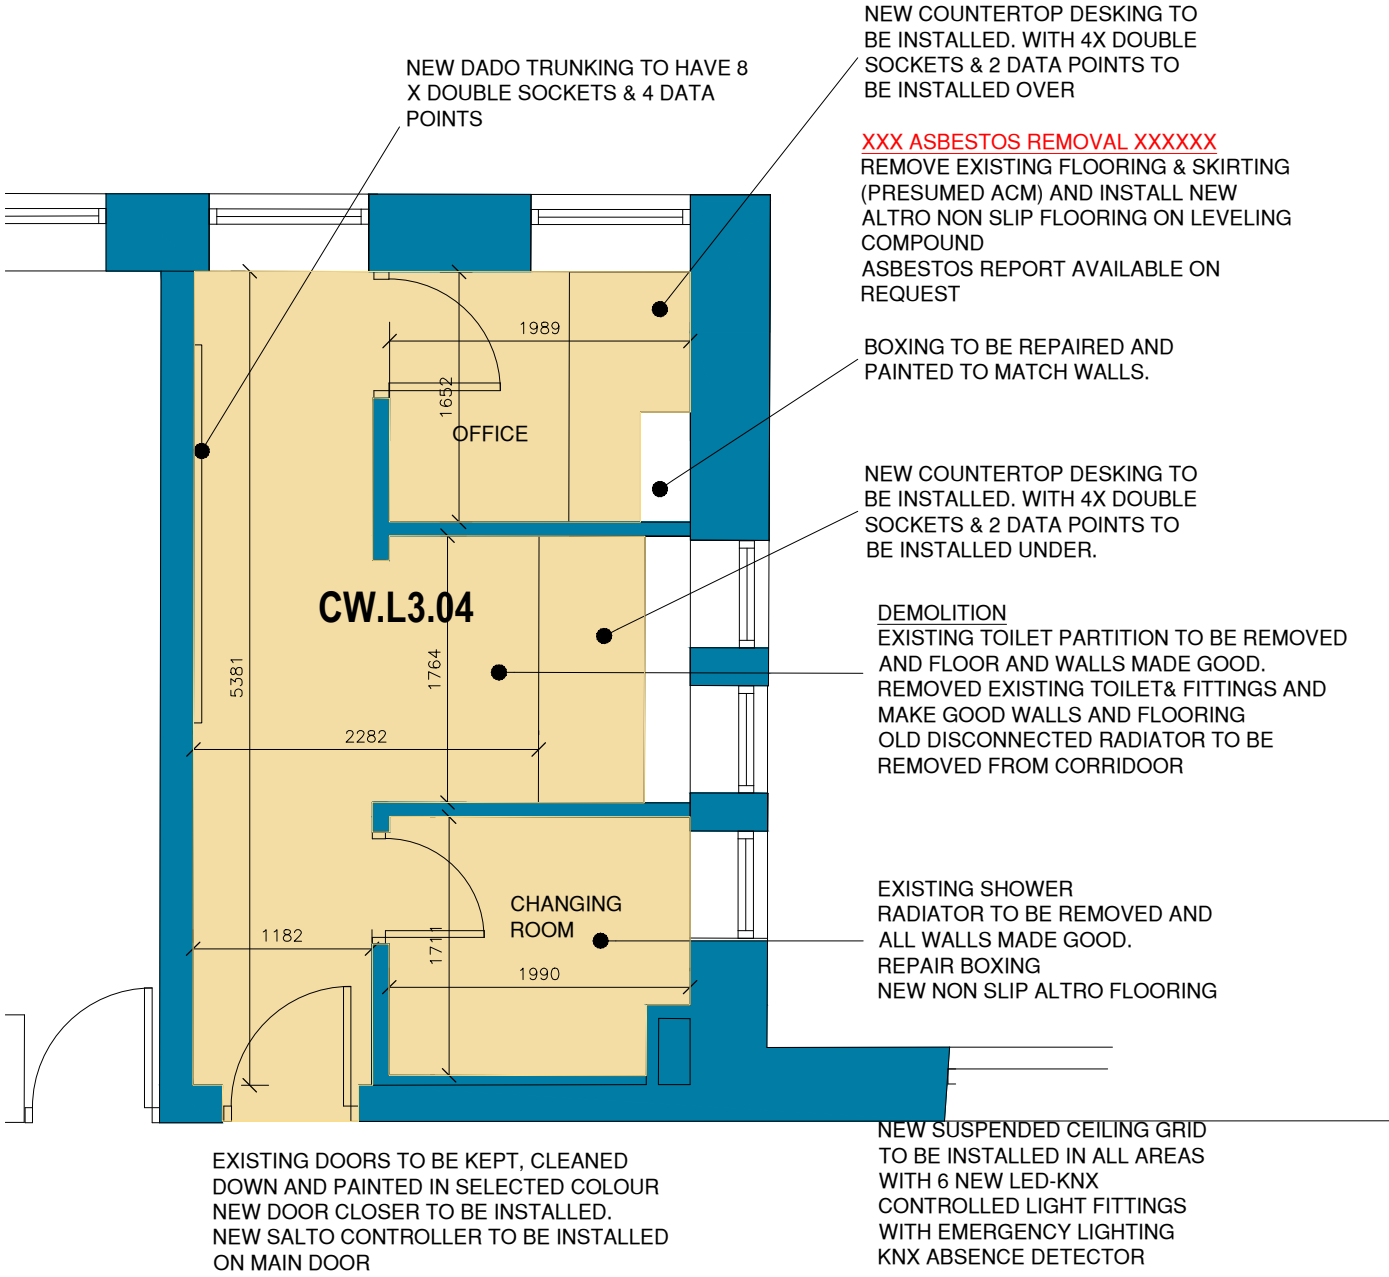

PROPOSED LAYOUT

TENDER



REV-5	DESCRIPTION-5	DRN-5CHKD-5	DATE-5	
REV-4	DESCRIPTION-4	DRN-4CHKD-4	DATE-4	
REV-3	DESCRIPTION-3	DRN-3CHKD-3	DATE-3	
REV-2	DESCRIPTION-2	DRN-2CHKD-2	DATE-2	
REV-1	DESCRIPTION-1	DRN-1CHKD-1	DATE-1	
REV:	DESCRIPTION:	DRN:	CHKD:	DATE:

Feidhmeannacht na Seirbhíse Sláinte
Health Service Executive

ESTATES Department
Connolly Hospital
Mill Road, Blanchardstown
Dublin 15(Eircode: D15 X40D)
Tel: 01 6465400



Project:
ROSEWOOD CO-ORDINATION WORKS

Client:
CHB

Drawing Title:
OLD TOILET BLOCK TO
PHLEBOTOMY OFFICE

Drawing No:
DRAWING-NO-RW-004

Date: 26/08/2026	Drawn By: AK	Proj Code: REF
Scale: 1:50@A3	Checked by: CHKD	Revision: REV

© COPYRIGHT: This drawing or design may not be reproduced without permission of the HSE.