



ADMIN OFFICE
POST ROOM REFURBISHMENT
CONNOLLY HOSPITAL,
BLANCHARDSTOWN, DUBLIN 15.

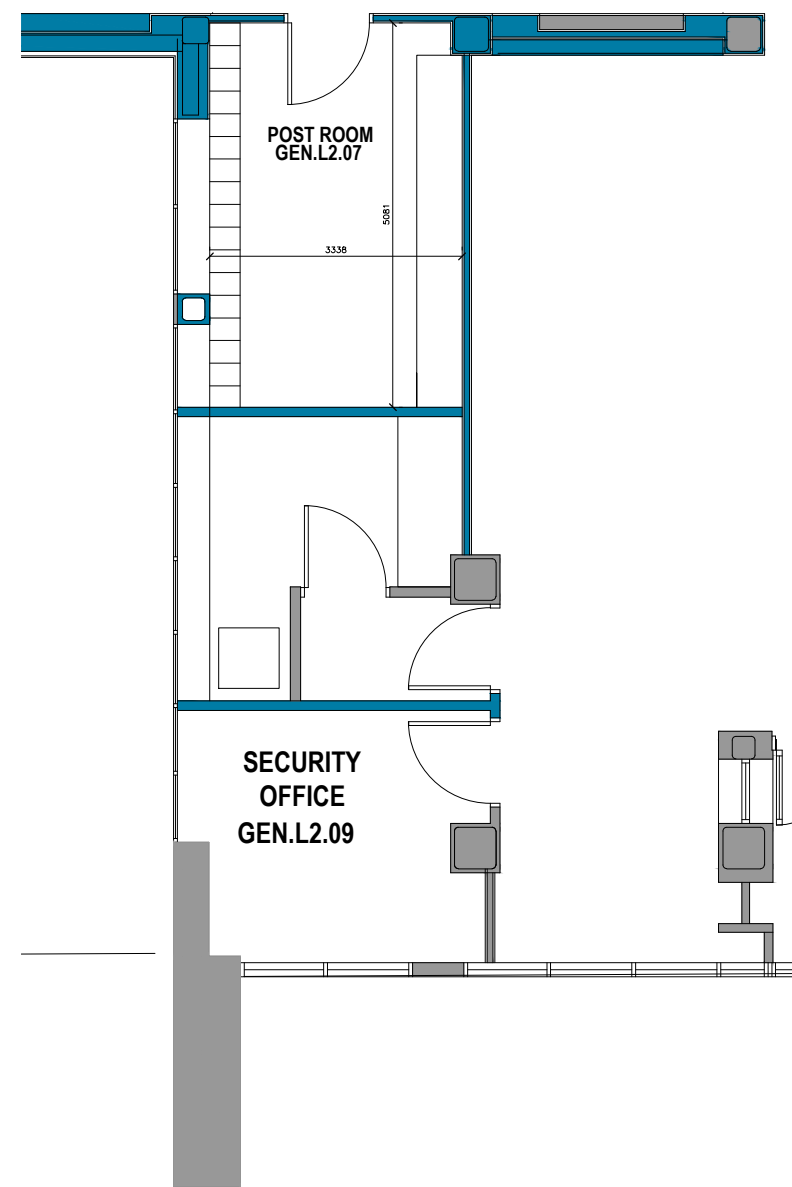

EXISTING LAYOUT
1:100

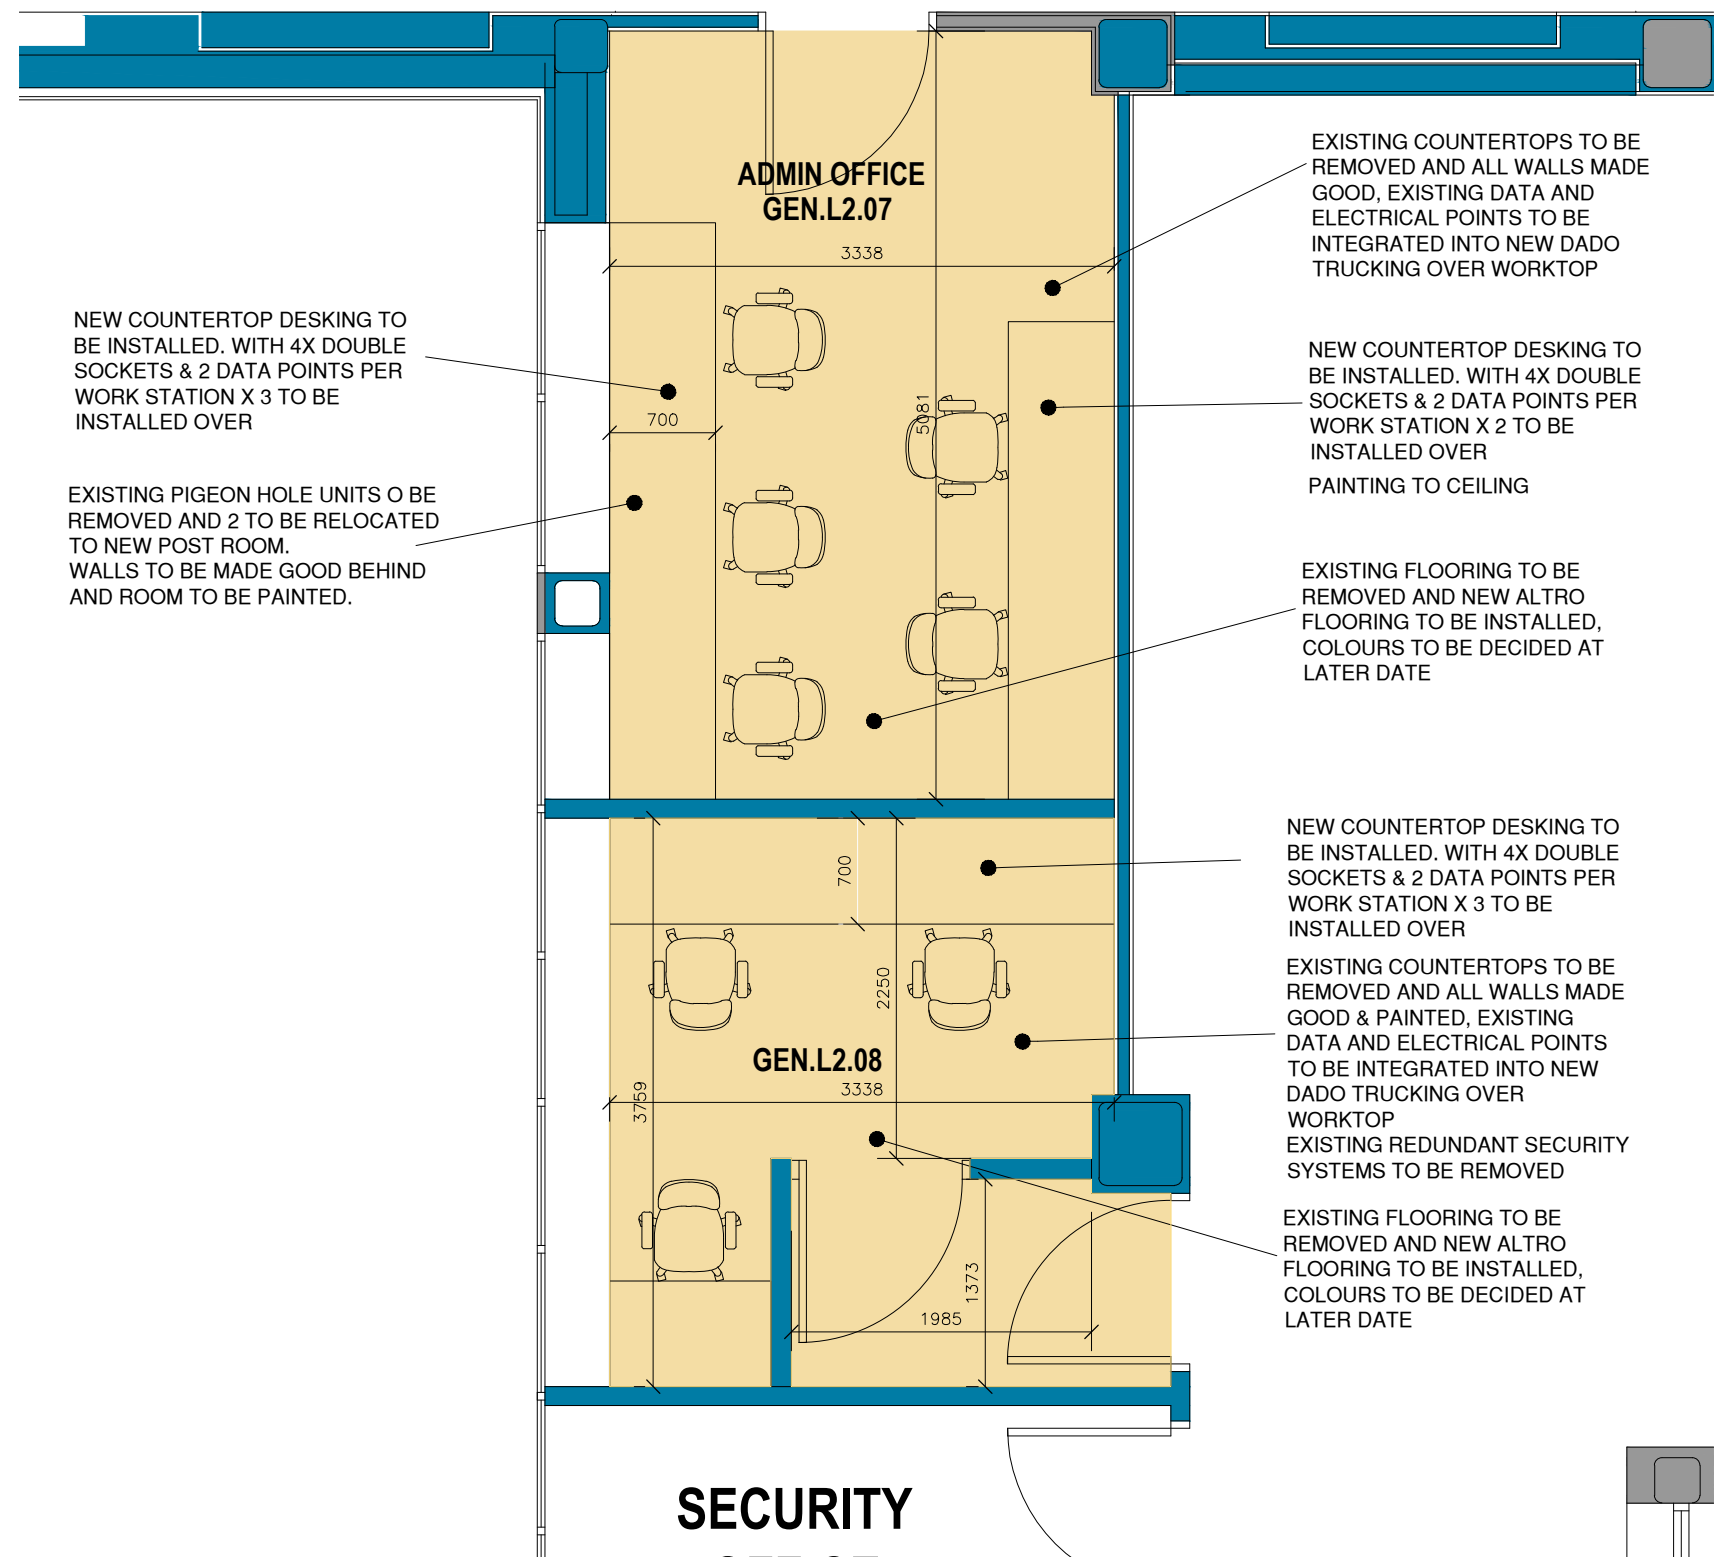

PROPOSED LAYOUT 1:50

TENDER



REV-5	DESCRIPTION-5	DRN-5CHKD-5	DATE-5
REV-4	DESCRIPTION-4	DRN-4CHKD-4	DATE-4
REV-3	DESCRIPTION-3	DRN-3CHKD-3	DATE-3
REV-2	DESCRIPTION-2	DRN-2CHKD-2	DATE-2
REV-1	DESCRIPTION-1	DRN-1CHKD-1	DATE-1
REV:	DESCRIPTION:	DRN: CHKD:	DATE:

Feidhmeannacht na Seirbhíse Sláinte
Health Service Executive
ESTATES Department
Connolly Hospital
Mill Road, Blanchardstown
Dublin 15(Eircode: D15 X40D)
Tel: 01 6465400



Project: ROSEWOOD CO-ORDINATION WORKS

Client: CHB

Drawing Title: POST ROOM TO ADMIN OFFICE

Drawing No: DRAWING-NO-RW-002

Date: 26/08/2026 Drawn By: AK Proj Code: REF

Scale: 1:20@A3 Checked by: CHKD Revision: REV

© COPYRIGHT: This drawing or design may not be reproduced without permission of the HSE.