

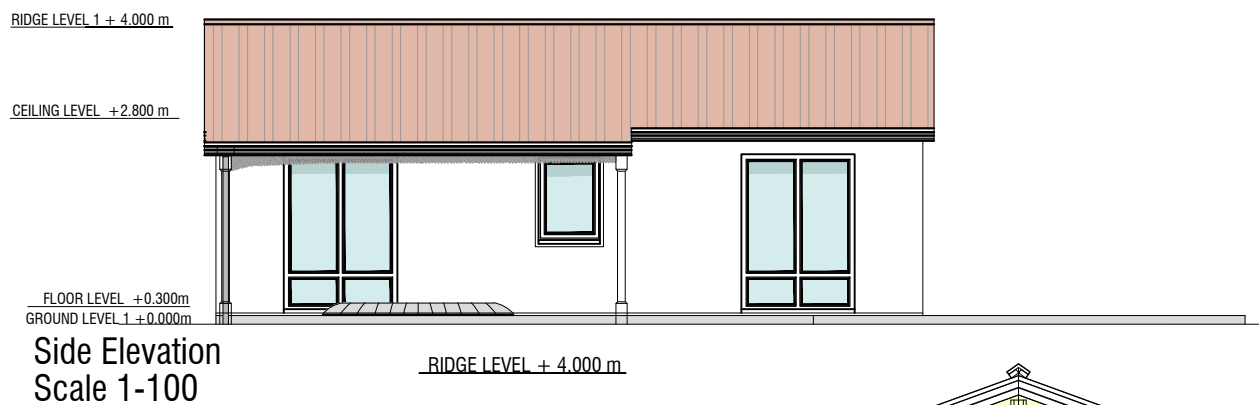
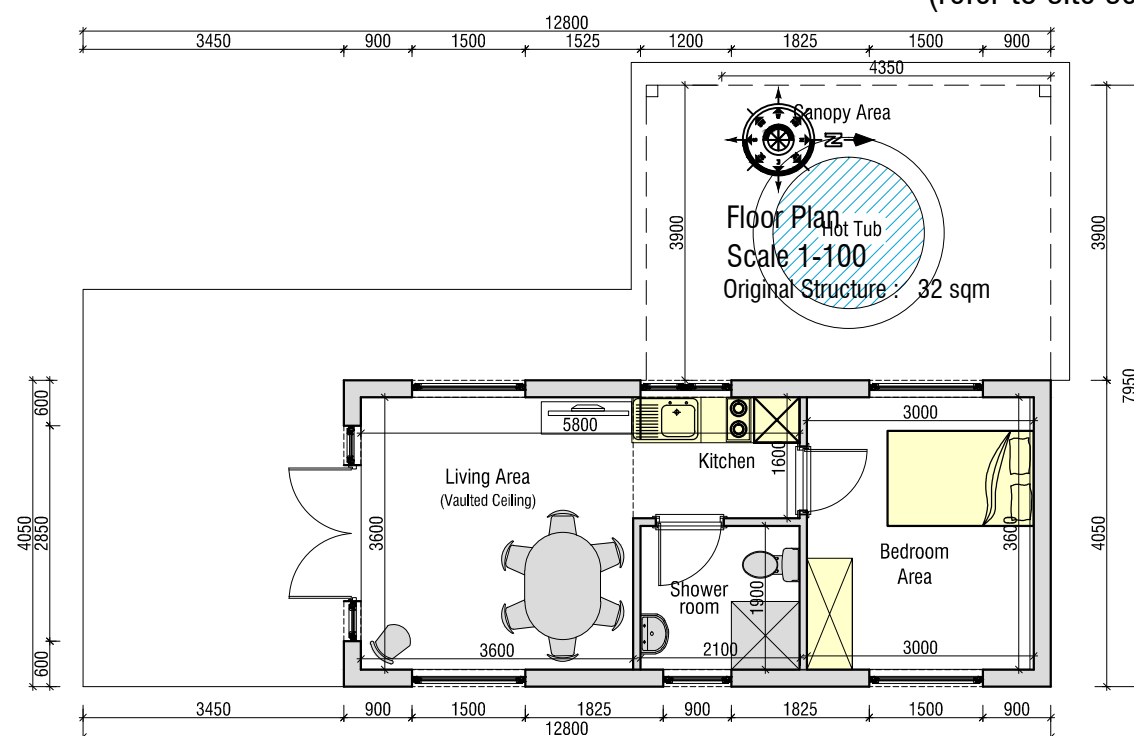


Design of Cabin for Cabins 1,2,3 & 4

Levels shown are the building levels
(refer to site sections and site layout for individual building levels)


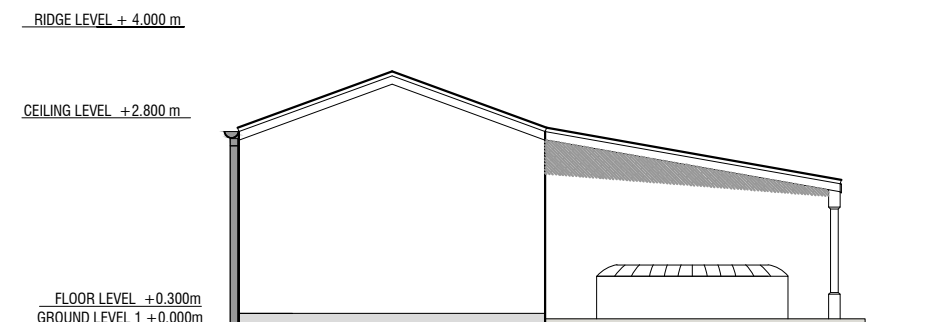


Side Elevation
Scale 1-100

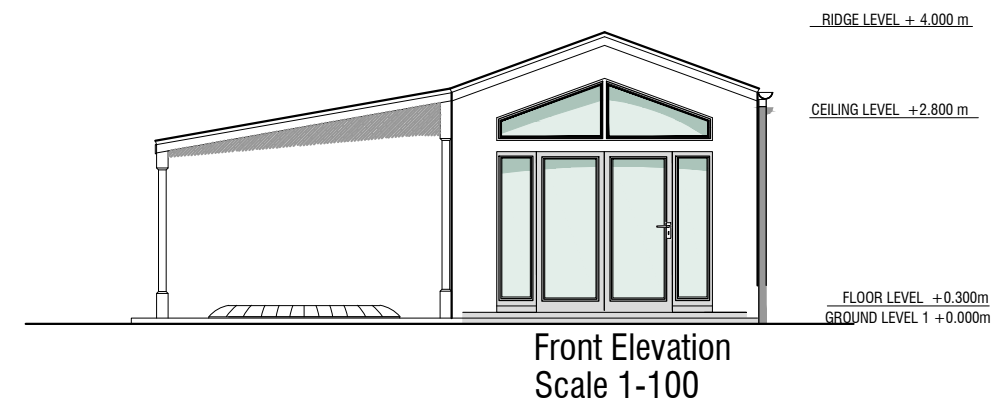

Section Through Cabin bedroom
Scale 1-50

Section Through Cabin living space
Scale 1-50

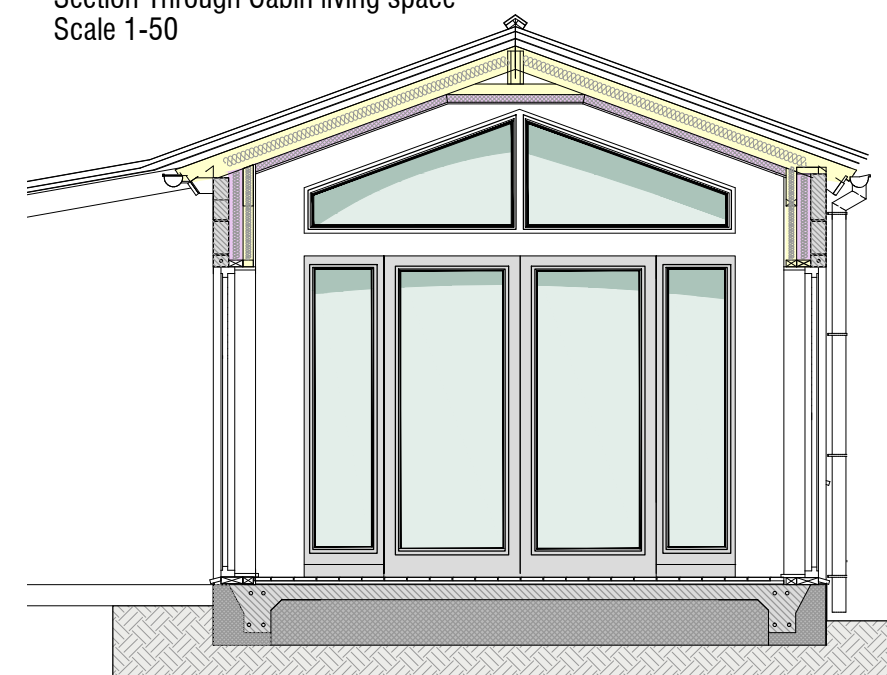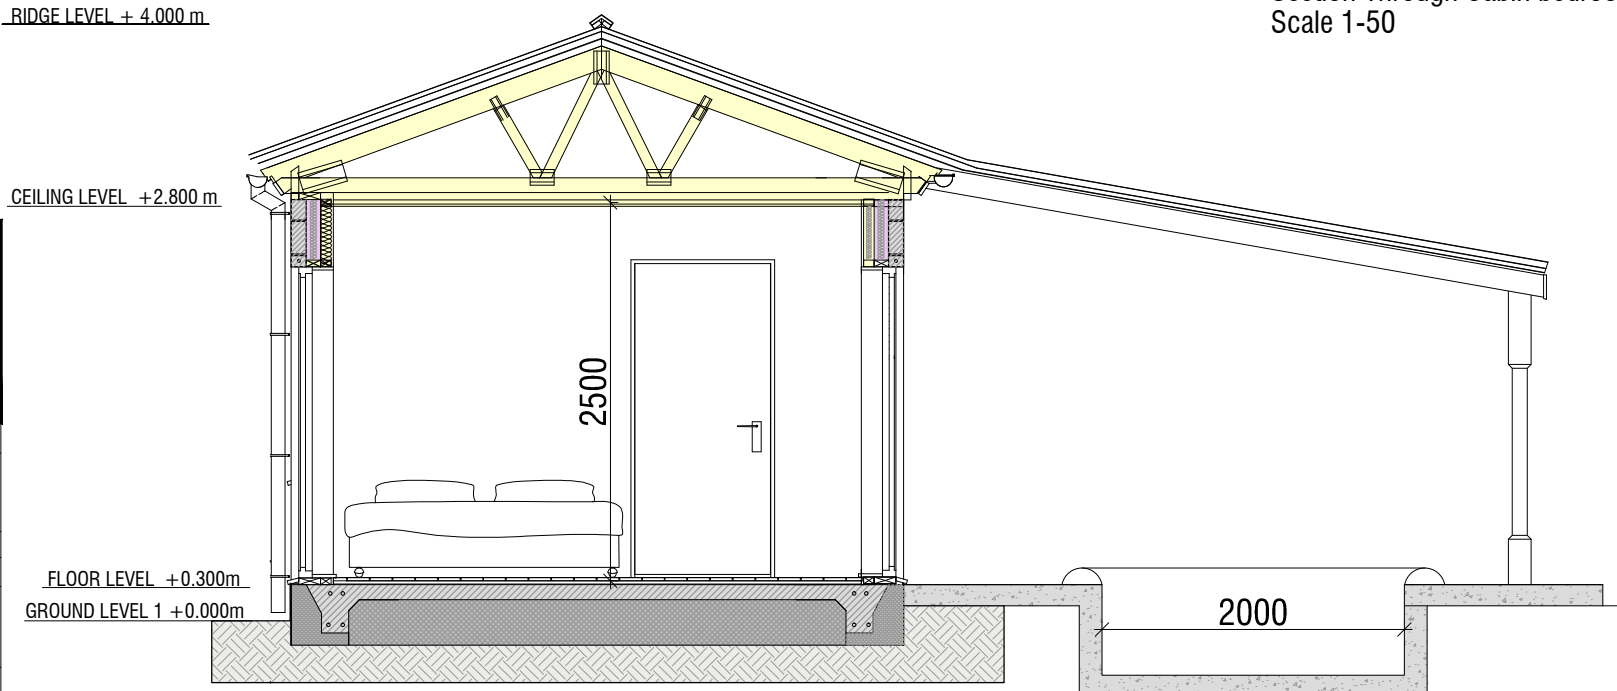

LESLIE COLTON
ENGINEERING AND ARCHITECTURAL SERVICES
Dip. Str. Eng. Tech.

Mobile: 086-8188472
Tel: 05786-25448
E-Mail: lesliecoltonlaois@gmail.com

UNDERHILL, RATHMORE
STRADBALLY CO. LAOIS

Applicant: Rebecca Smyth
Job: A tourist development comprising four glamping cabins with hot tubs, a central common meeting area, bin storage area, an onsite wastewater treatment system and polishing filter and all necessary and associated site works
Location: Ballinabrannagh, Bilboa, Co Carlow R93 XR53
Drawing: :Plan, Elevations & Section of Cabin
Cabin Area: 32 sqm
Date: 16-03-2026
Scale: 1-100 & 1-50
Drawings for Planning Purposes Only.
All Levels Based on Temporary Datum.
Drawings to be used in conjunction with Building regulations 2021

Drwg No: 33-25
Sheet No: 03