


FRONT ELEVATION




SIDE ELEVATION


SIDE ELEVATION

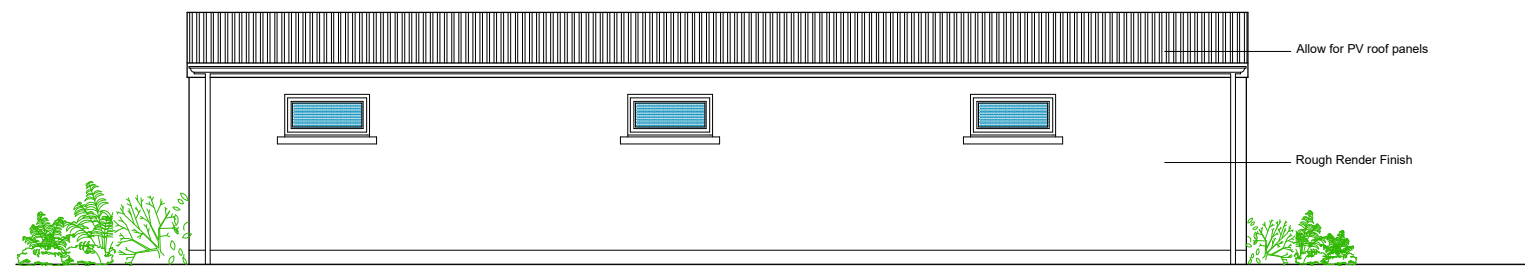


REAR ELEVATION

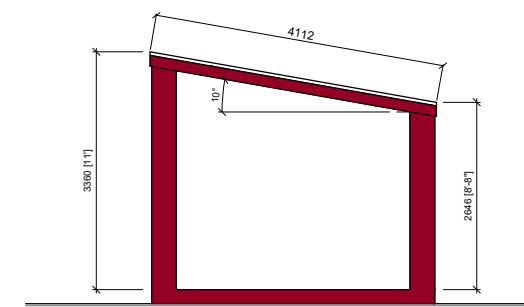

SECTION A-A

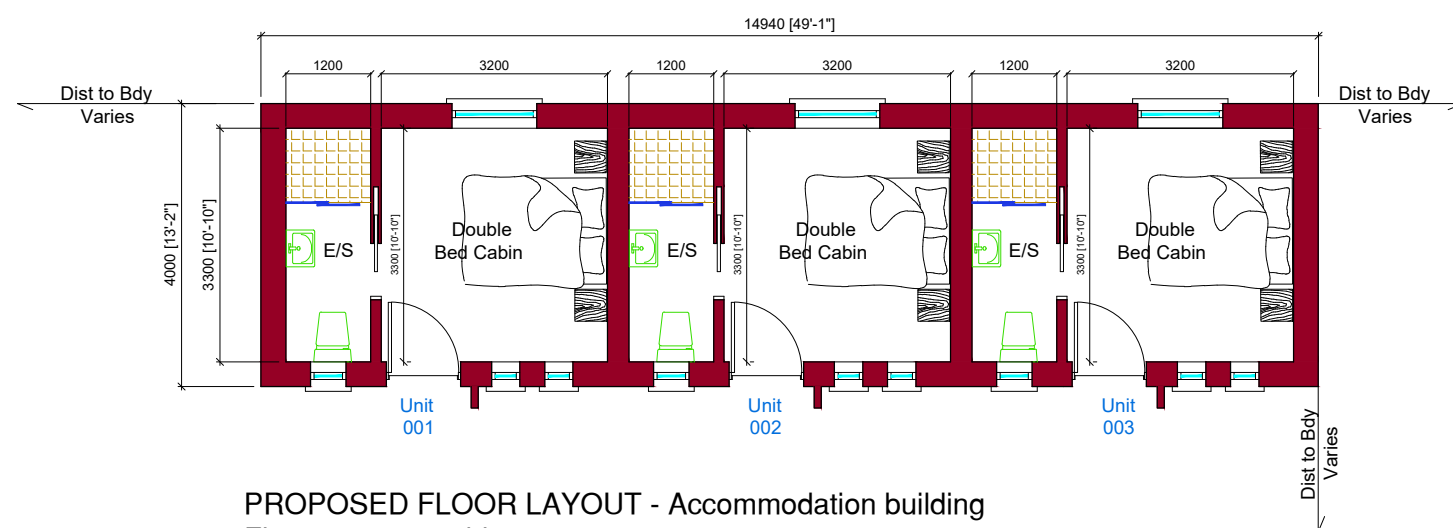

PROPOSED FLOOR LAYOUT - Accommodation building
 Floor area per cabin - 15 sq.m
 Total Floor Area - 47 sq m

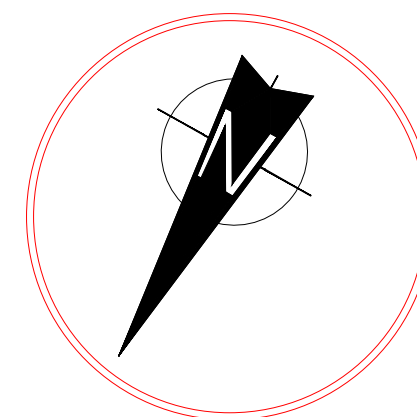

NORTH POINT & DISTANCE TO
 BOUNDARIES VARIES DUE TO
 MULTIPLE USE