



GENERAL NOTES:
Notes refer to all drawings contained in this contract.
All drawings are subject to copy right of Carr Consulting Engineers.
This drawing and all other related parts of this drawing are not to be reproduced, altered and/or transmitted in any shape or form unless having permission from Carr Consulting Engineers.

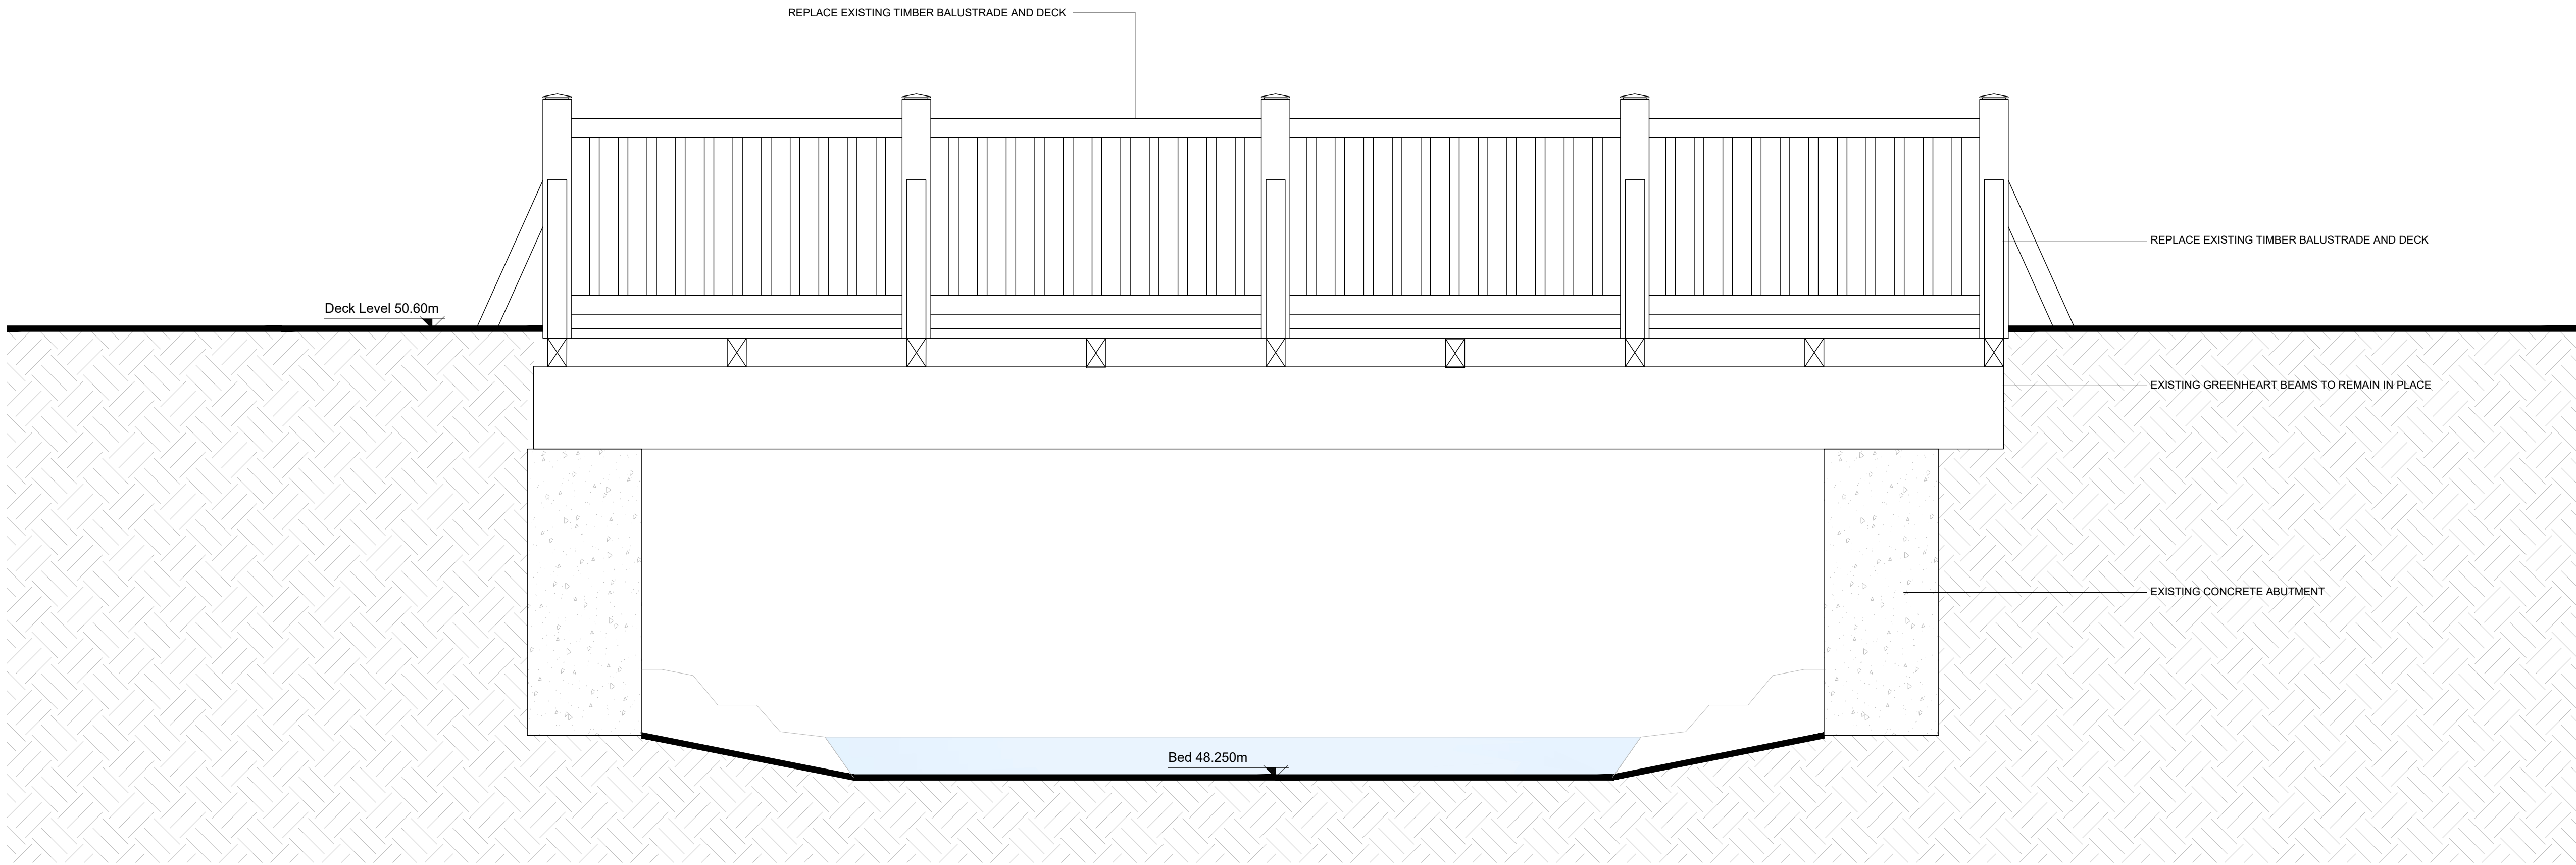

ELEVATION
Scale 1/25

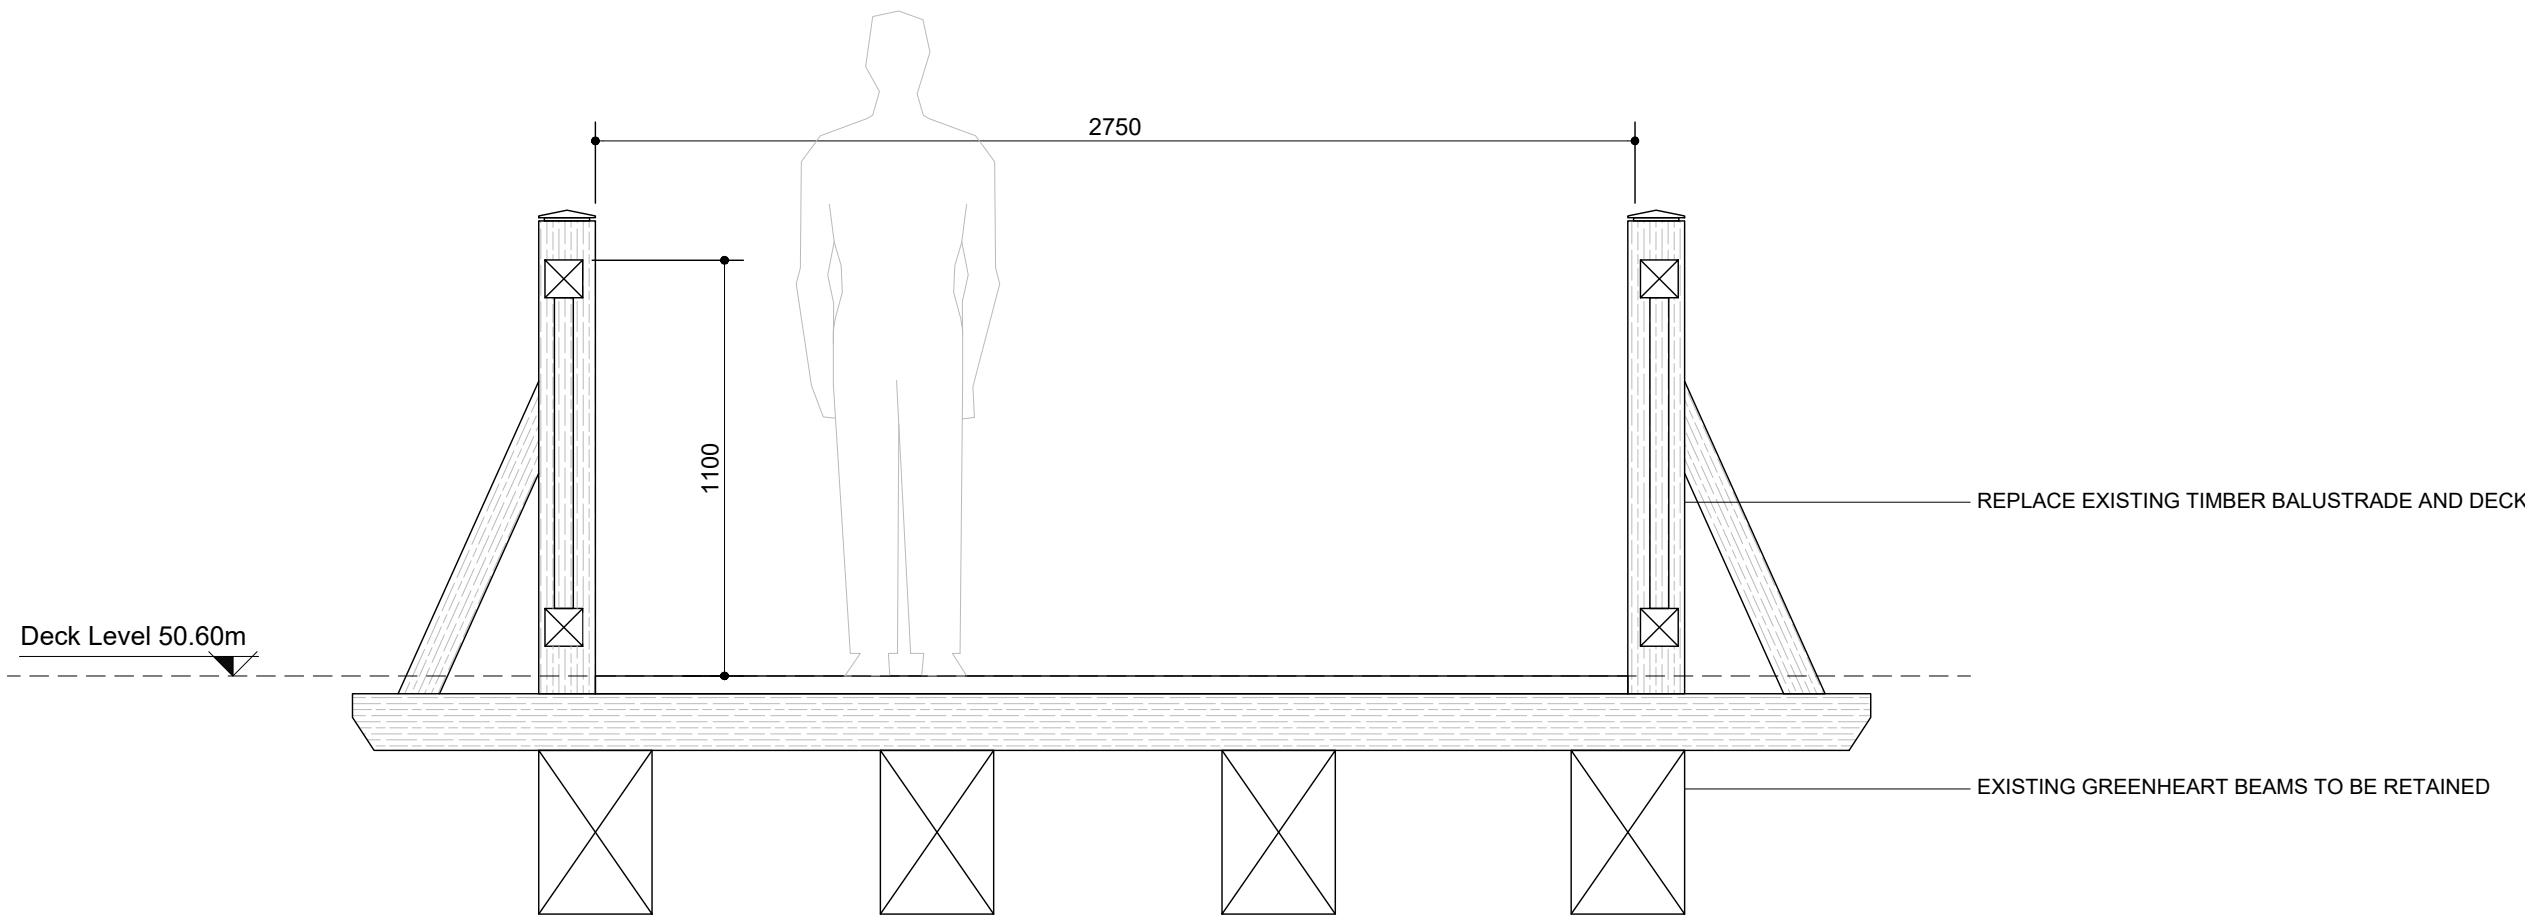

TYP. SECTION
Scale 1/20



Existing Bridge

-	-	-	P.G.	M.C.
Rev.	Amendment	Date	Dm.	Ckd.

Tender

Project:
Refurbishment of Existing Bridges and
Construction of New Pedestrian Path at
Glenveagh National Park

Drawing:
Existing Bridge B2

Dwg Num. P 106	Scale 1/20	Date Aug 2026	Rev.
Job No. CC - 5032	Design M.C.	Drawn P.G.	Checked M.C.



CARR CONSULTING ENGINEERS

Engineering Solutions

Unit 1, Northern Point, Business Park, Ballybofey, Co. Donegal
Tel (074)9131060 Fax (074)9130321 info@carrandco.ie