




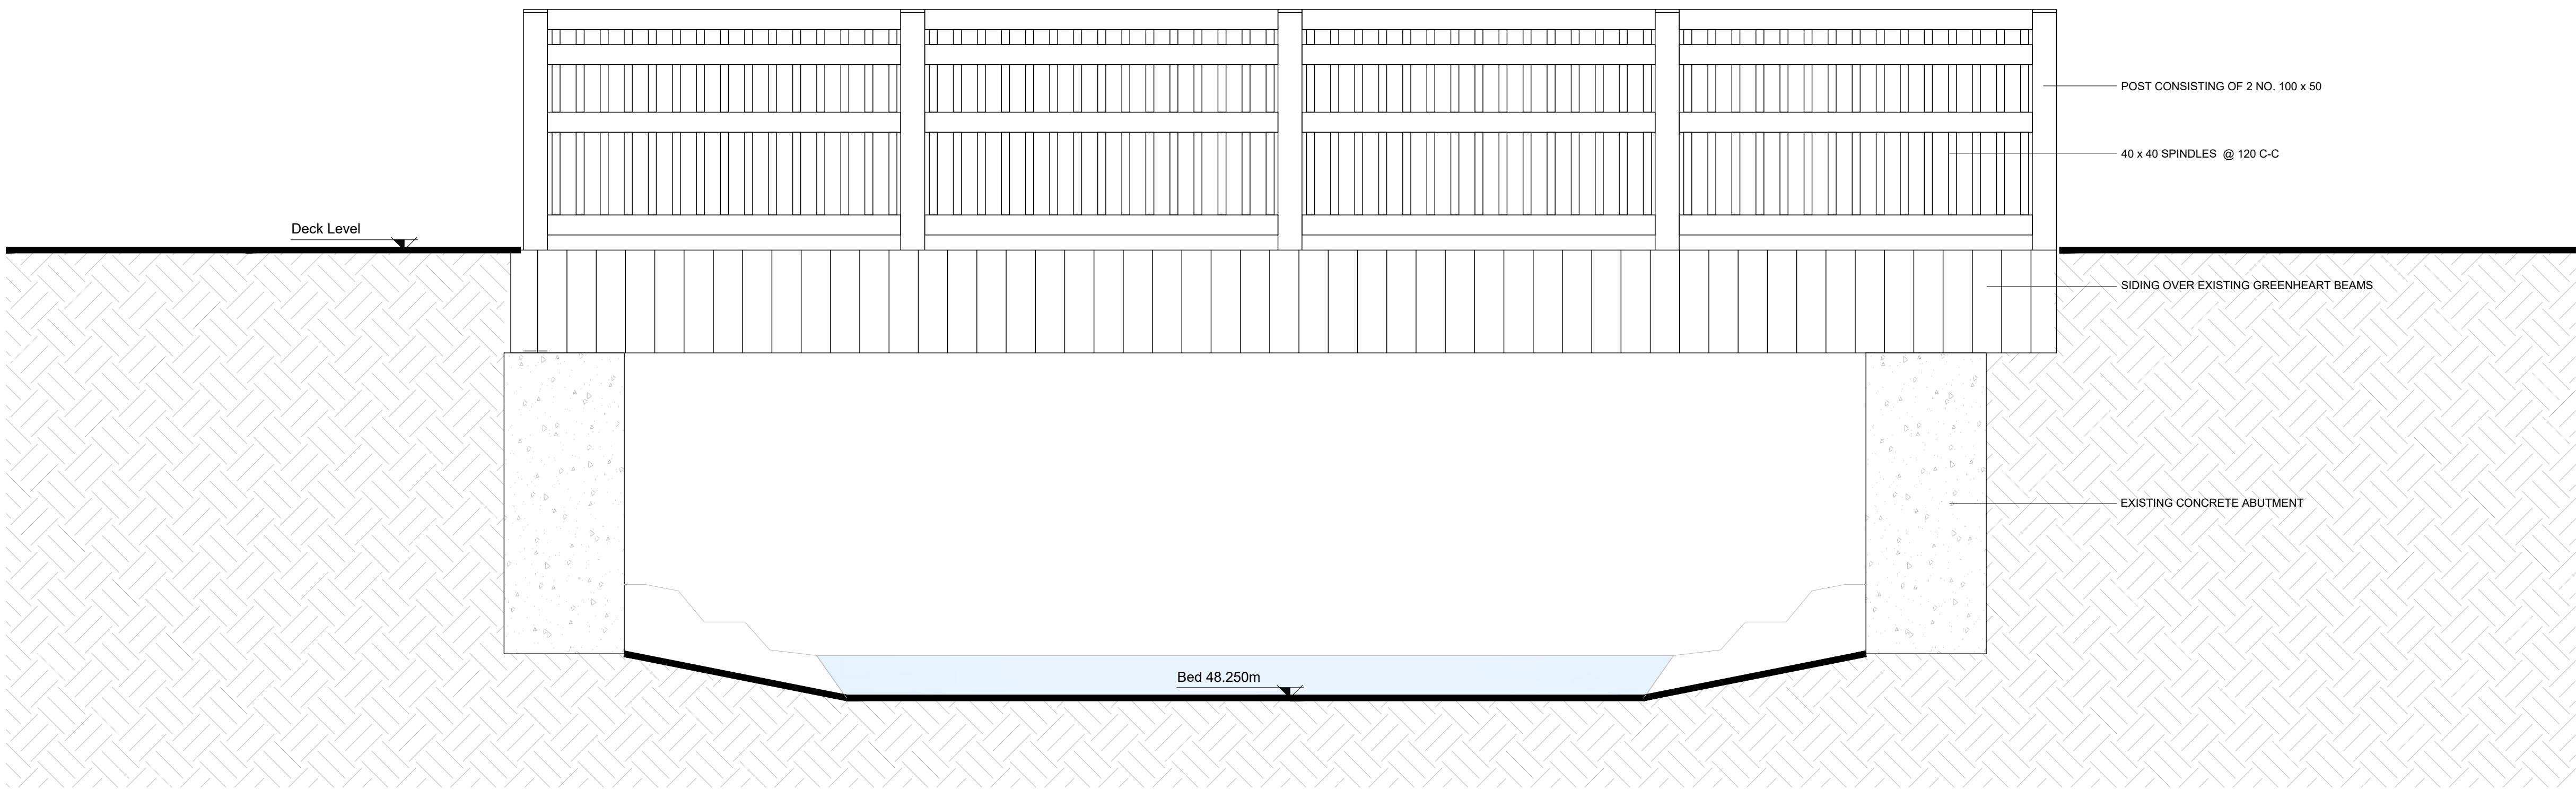


ELEVATION
Scale 1/20

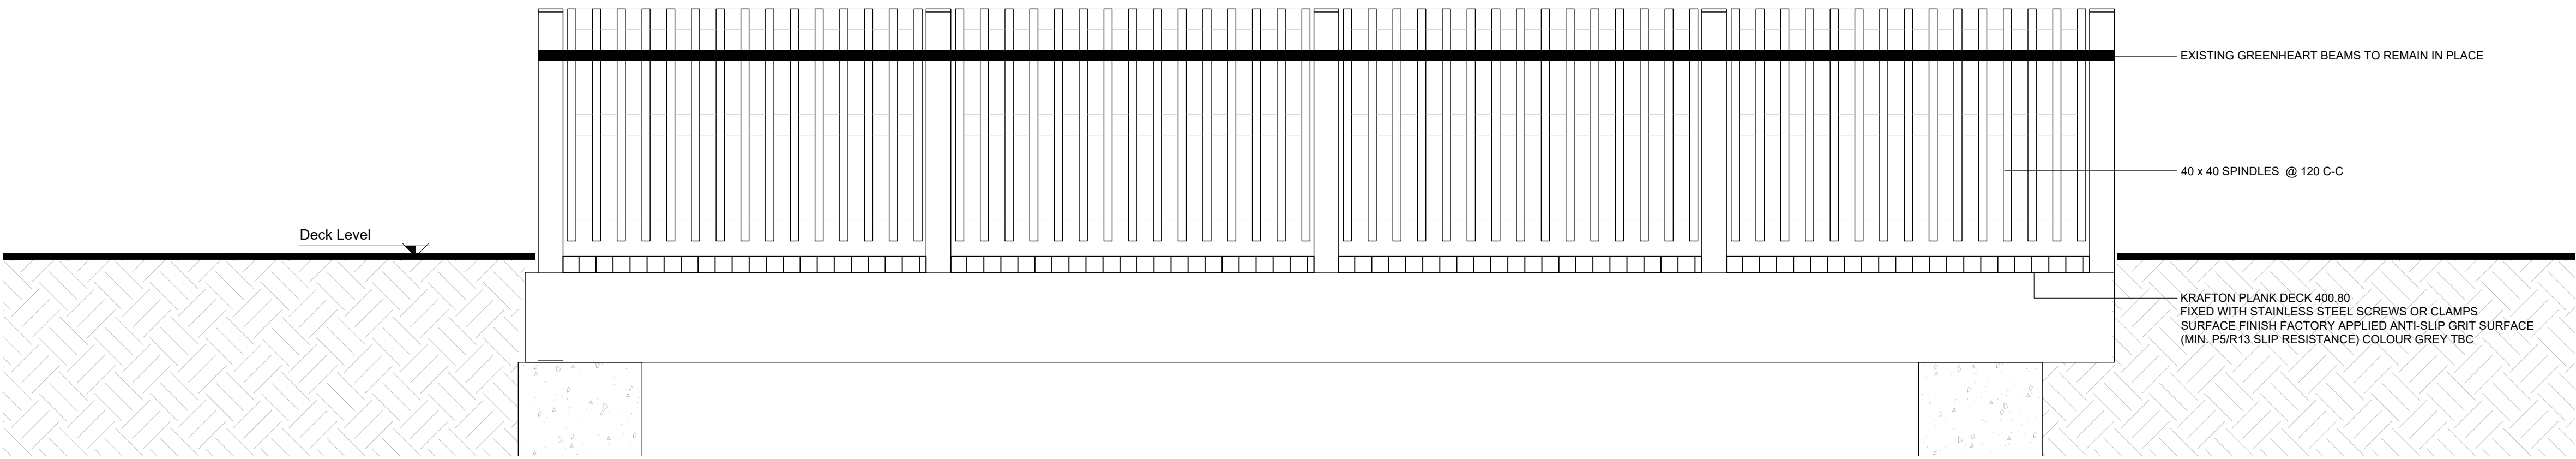

LONG SECTION
Scale 1/20

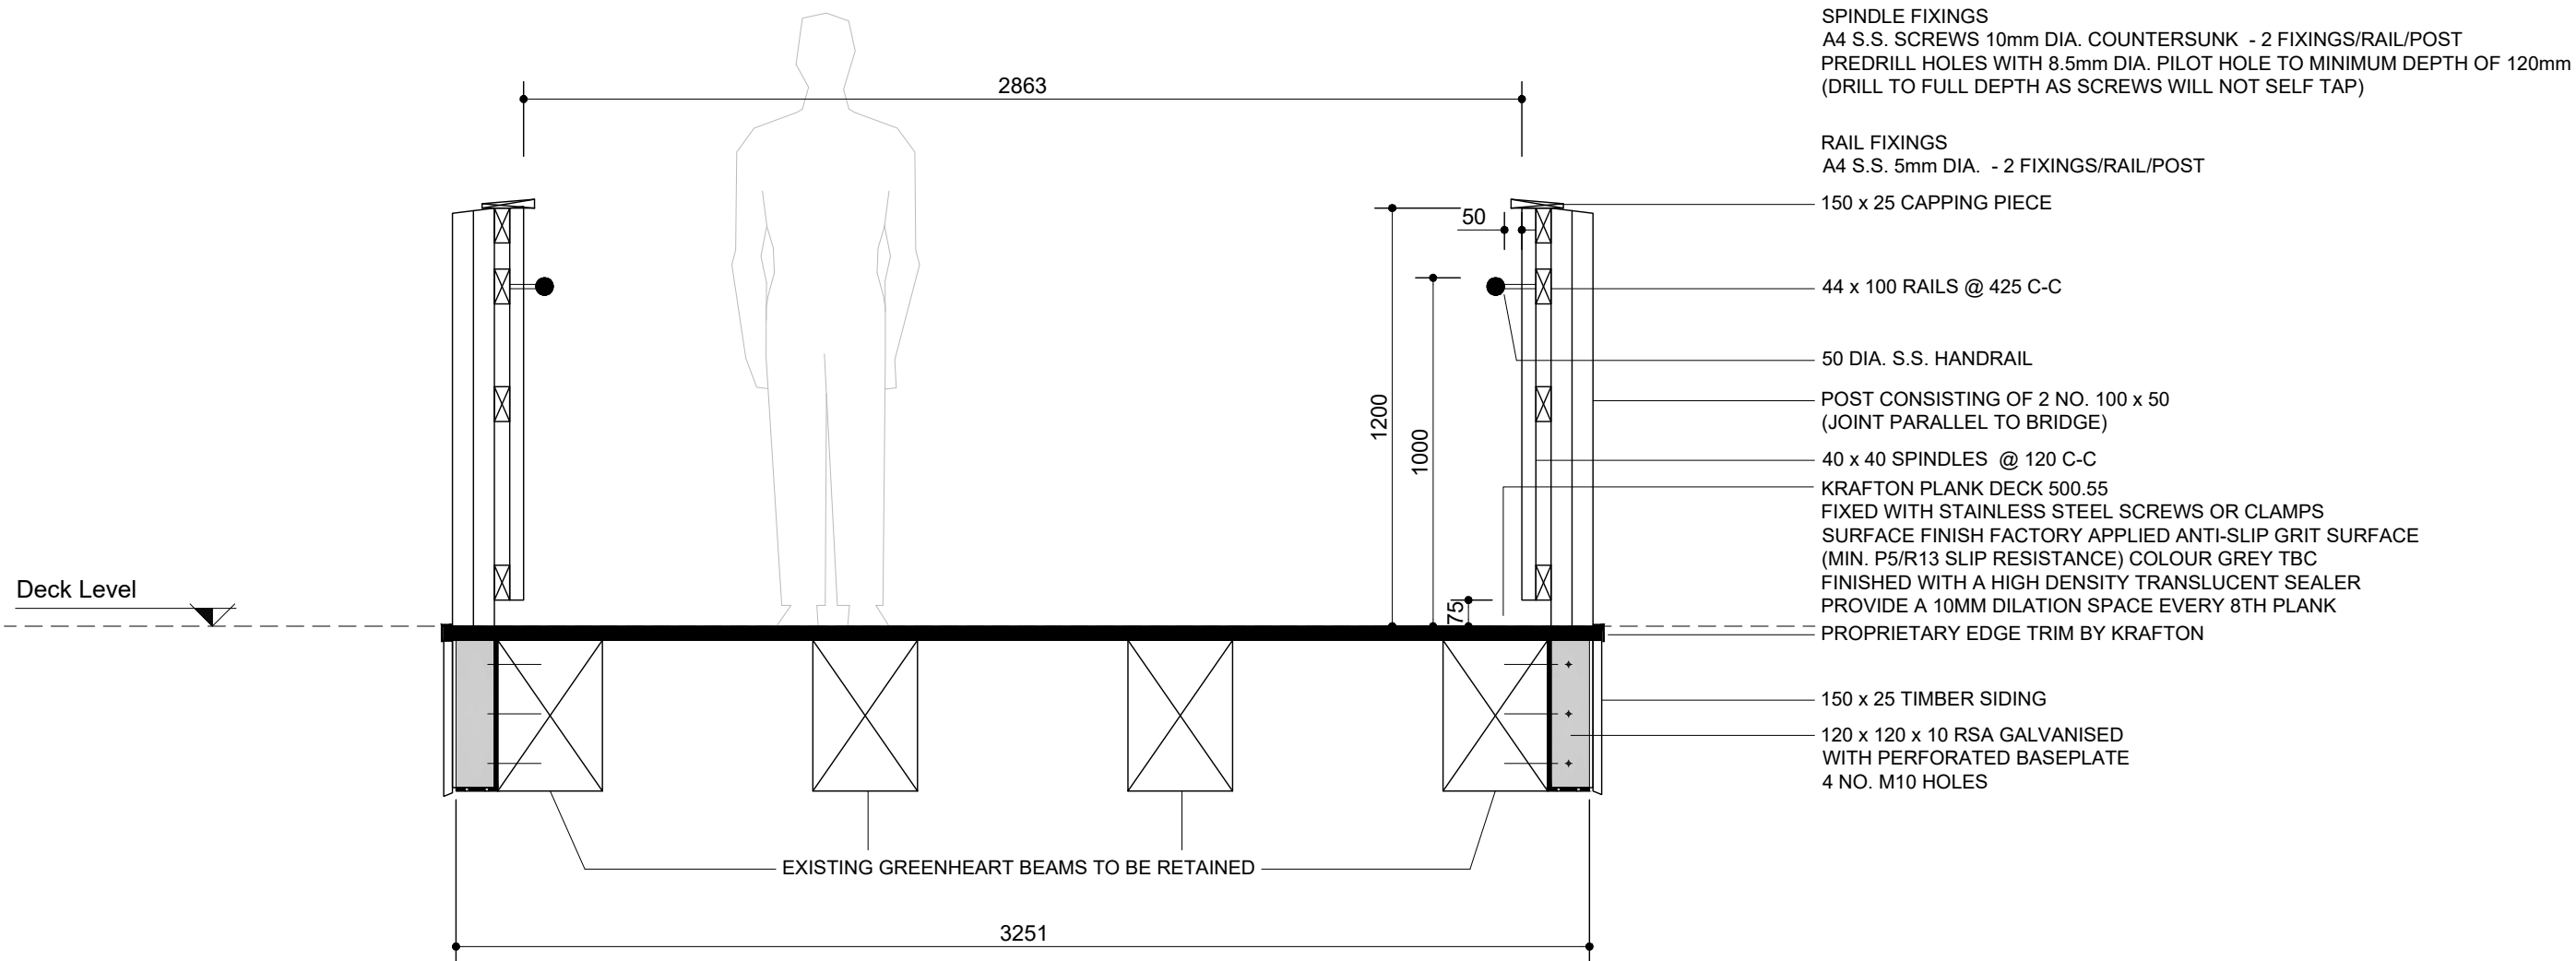

TYP. SECTION
Scale 1/20

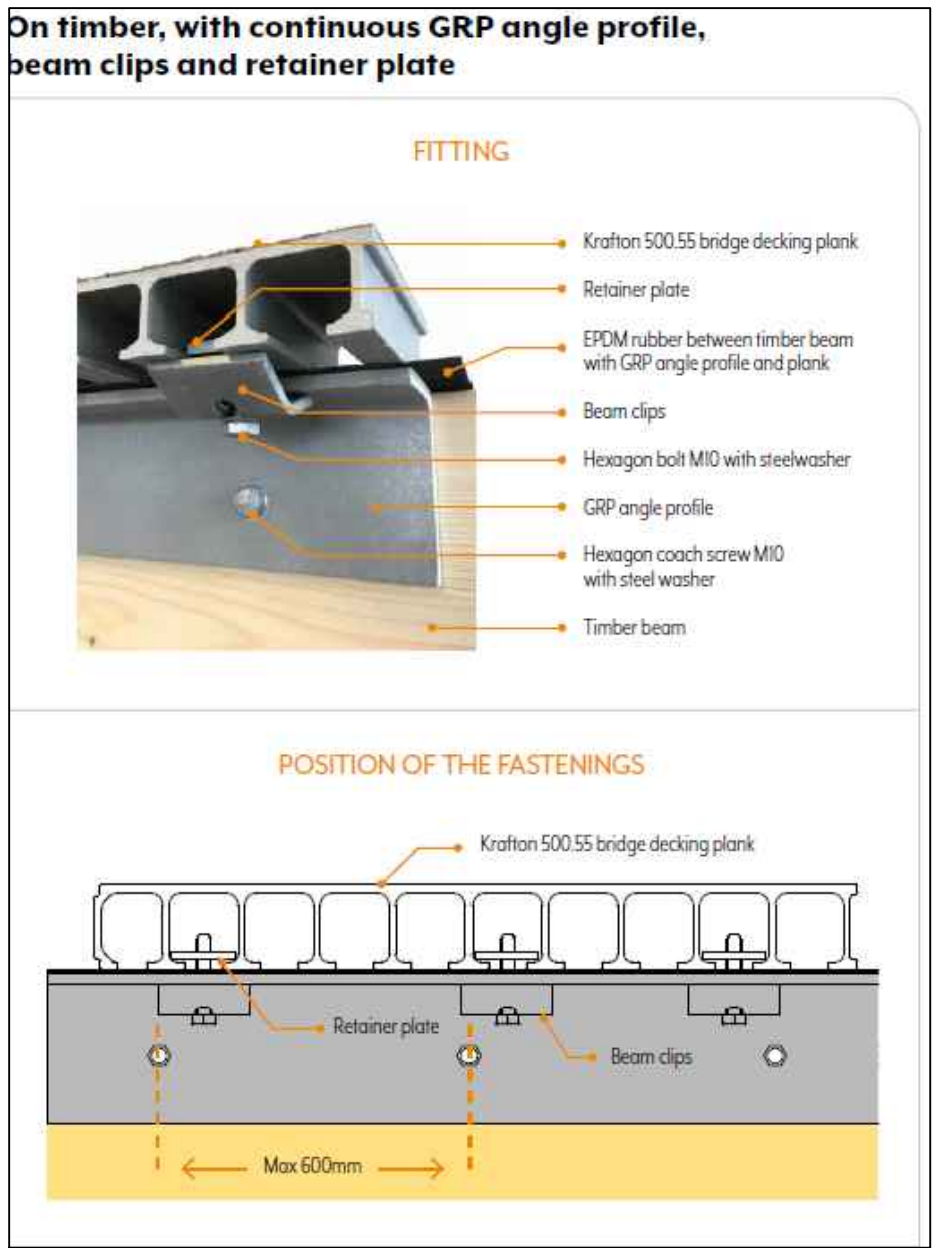

FIXING METHOD 3

GENERAL NOTES:
Notes refer to all drawings contained in this contract.
All drawings are subject to copy right of Carr Consulting Engineers.
This drawing and all other related parts of this drawing are not to be reproduced, altered and/or transmitted in any shape or form unless having permission from Carr Consulting Engineers.

-	-	-	P.G.	M.C.
Rev.	Amendment	Date	Dm.	Ckd.

Tender

Project:
Refurbishment of Existing Bridges and
Construction of New Pedestrian Path at
Glenveagh National Park

Drawing:
Bridge B2

Dwg Num. T 107	Scale 1/20	Date Aug 2026	Rev.
Job No. CC - 5032	Design M.C.	Drawn P.G.	Checked M.C.

Ordnance Survey Ireland Licence No. AR 0013408	CERTIFICATED 1000 2000 2005 REGISTERED FIRM
Ordnance Survey Ireland and Government of Ireland	

CARR CONSULTING ENGINEERS

Engineering Solutions

Unit 1, Northern Point, Business Park, Ballybofey, Co. Donegal
Tel (074)9131060 Fax (074)9130321 info@carrandco.ie