

**GENERAL NOTES:**  
Notes refer to all drawings contained in this contract.  
All drawings are subject to copy right of Carr Consulting Engineers.  
This drawing and all other related parts of this drawing are not to be reproduced, altered and/or transmitted in any shape or form unless having permission from Carr Consulting Engineers.

RAISE EXISTING PATH LEVELS  
PATH TO CONSIST OF STONE/GRAVEL SURFACING ON 150 UGM-A ON 6F1 FILLING ON EXISTING STONE PATH GRADE SIDE SLOPES TO A GRADIENT OF 1:3 CONSISTING OF STONE/GRAVEL SURFACING ON GEOTEXTILE FABRIC ON EXISTING VEGETATION


RAISE EXISTING PATH LEVELS  
PATH TO CONSIST OF STONE/GRAVEL SURFACING ON 150 UGM-A ON 6F1 FILLING ON EXISTING STONE PATH GRADE SIDE SLOPES TO A GRADIENT OF 1:3 CONSISTING OF STONE/GRAVEL SURFACING ON GEOTEXTILE FABRIC ON EXISTING VEGETATION

GRAD. 1:30



GRAD. 1:30

## PROPOSED ELEVATION

Scale 1/50

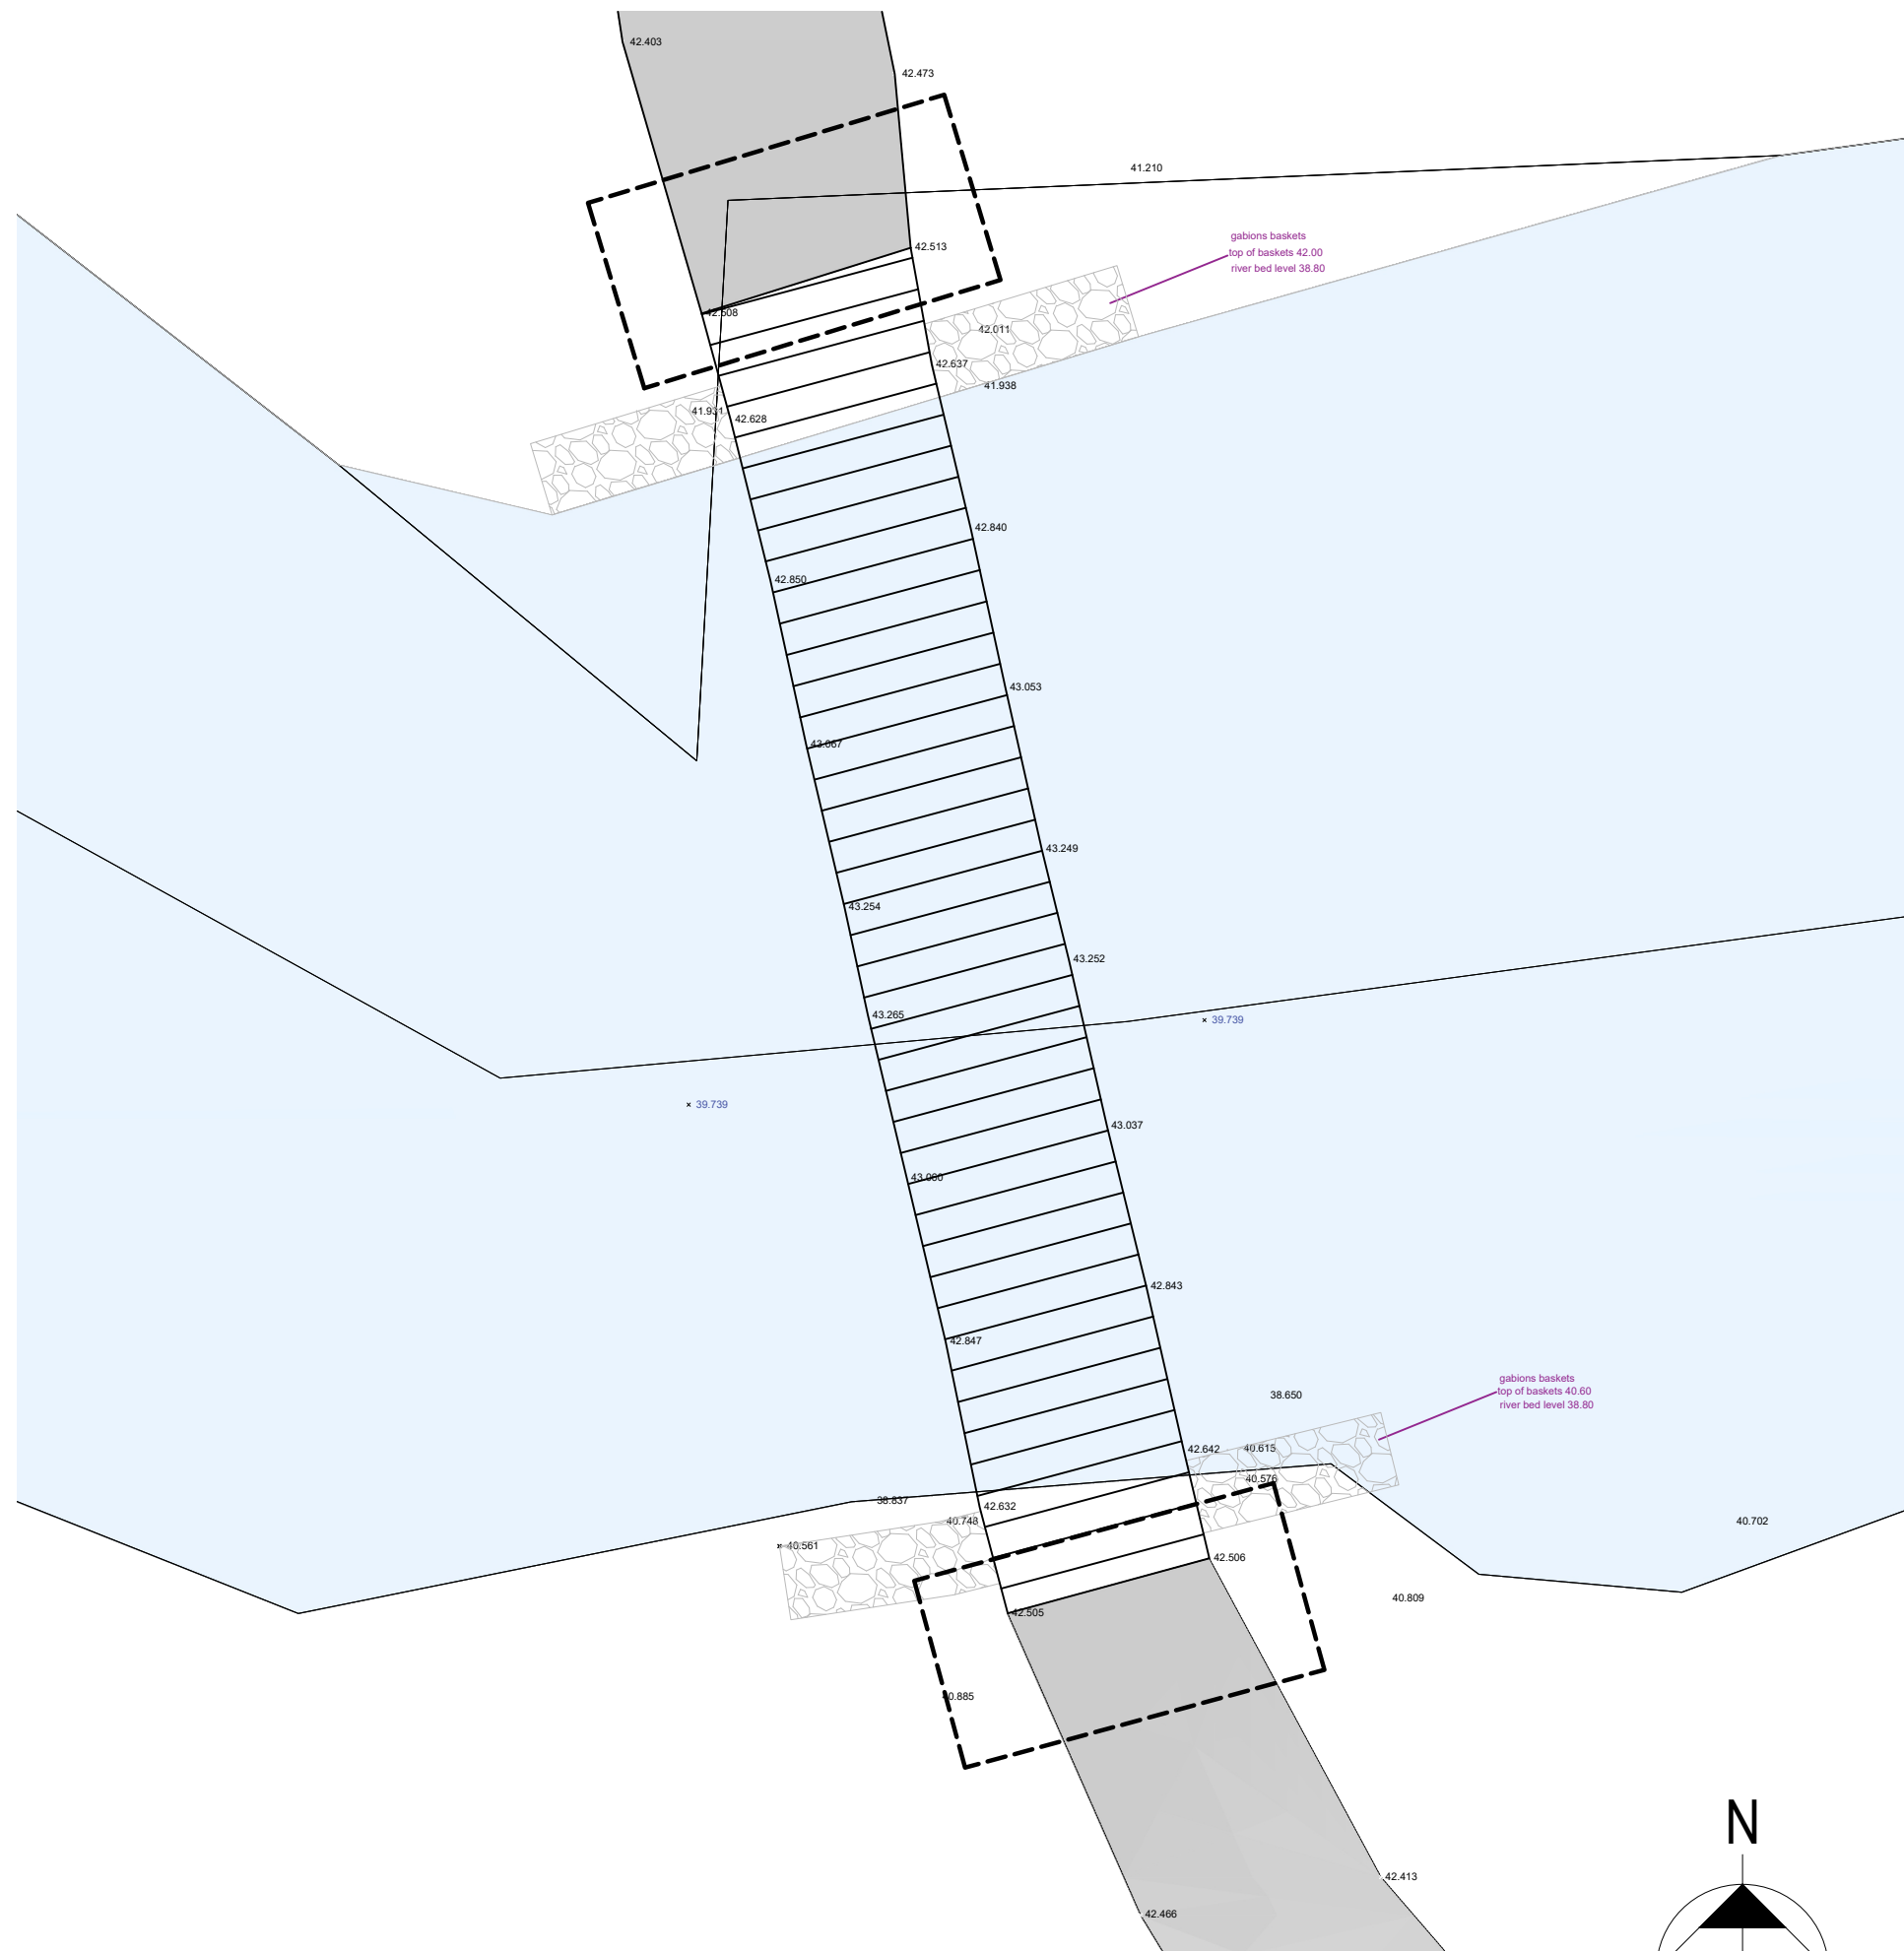

PLAN - Bridge  
Scale 1/100

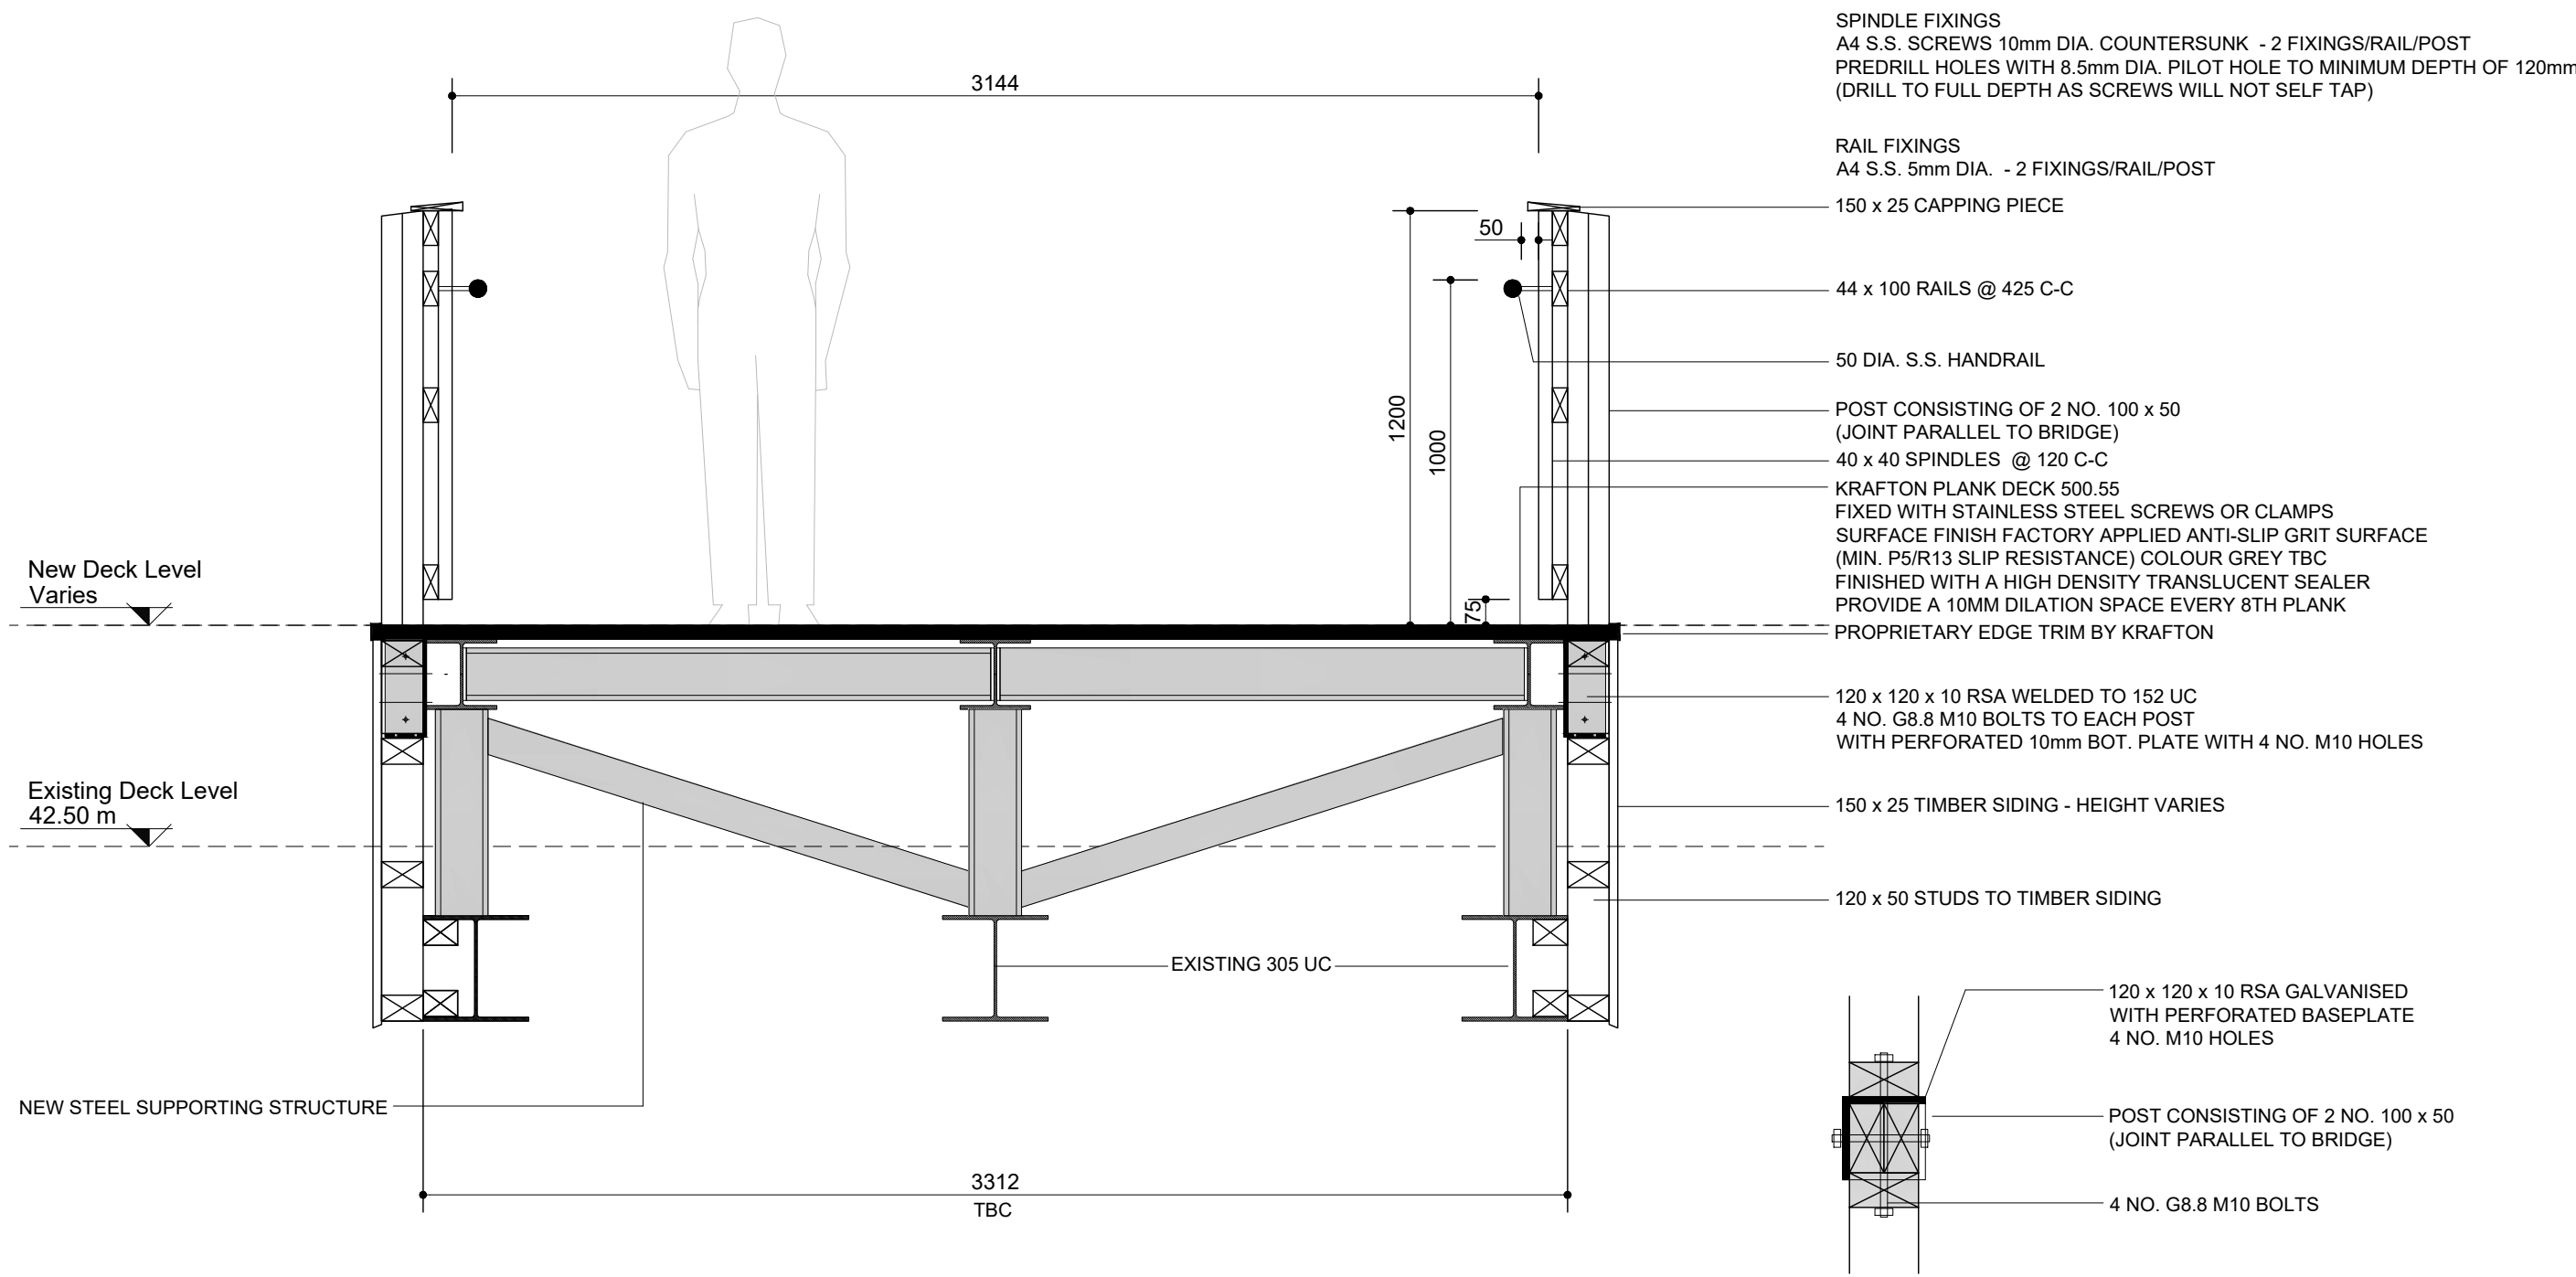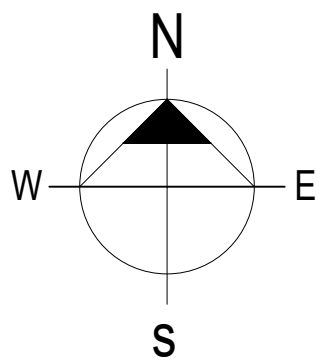


TYP. SECTION  
Scale 1/20

POST FIXING - PLAN  
Scale 1/10



POSITION OF THE FASTENINGS

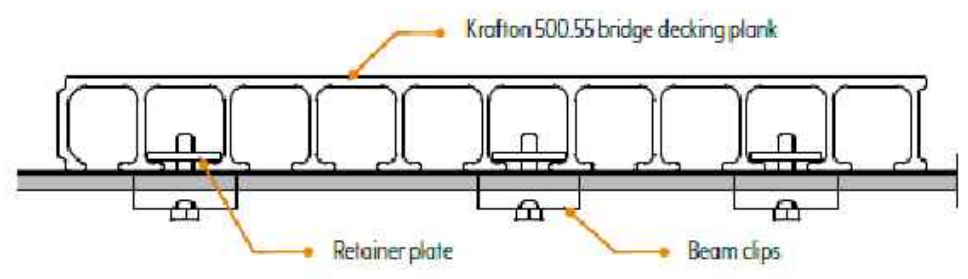

FIXING METHOD 1


| Rev. | Amendment | Date | Dm.      | Ckd. |
|------|-----------|------|----------|------|
| -    | -         | -    | P.G.M.C. |      |

## Tender

Project:  
Refurbishment of Existing Bridges and Construction of New Pedestrian Path at Glenveagh National Park

Drawing:  
Bridge B1

| Dwg Num.  | Scale  | Date     | Rev.    |
|-----------|--------|----------|---------|
| T 108     | 1/20   | Aug 2026 |         |
| Job No.   | Design | Drawn    | Checked |
| CC - 5032 | M.C.   | P.G.     | M.C.    |

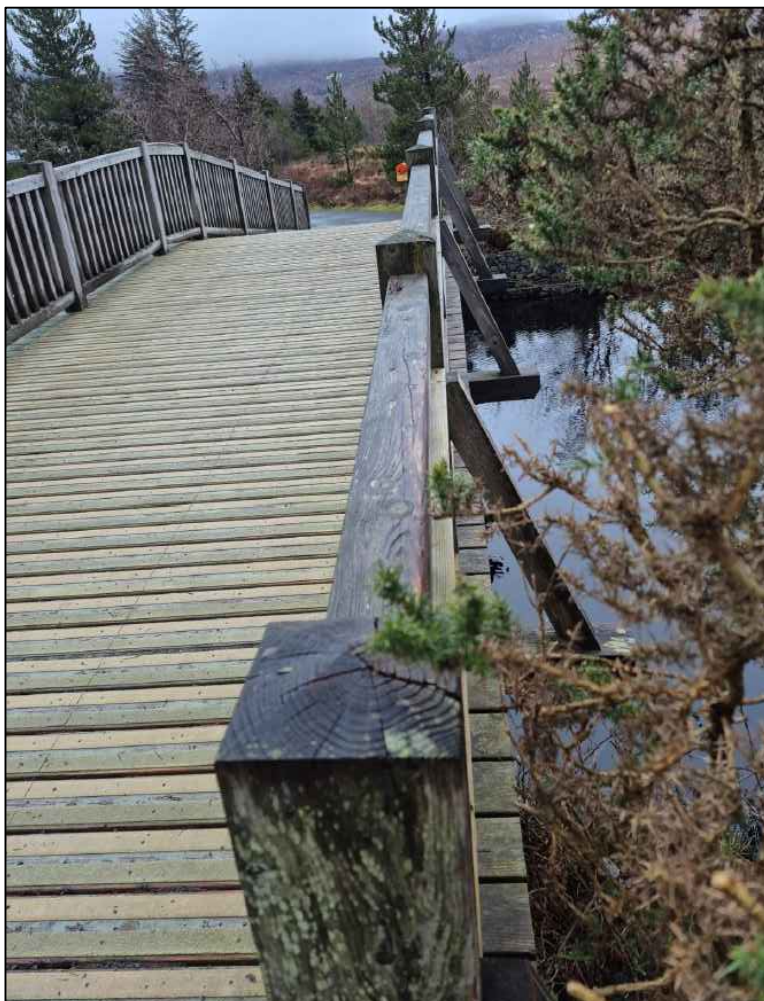

Existing Bridge