


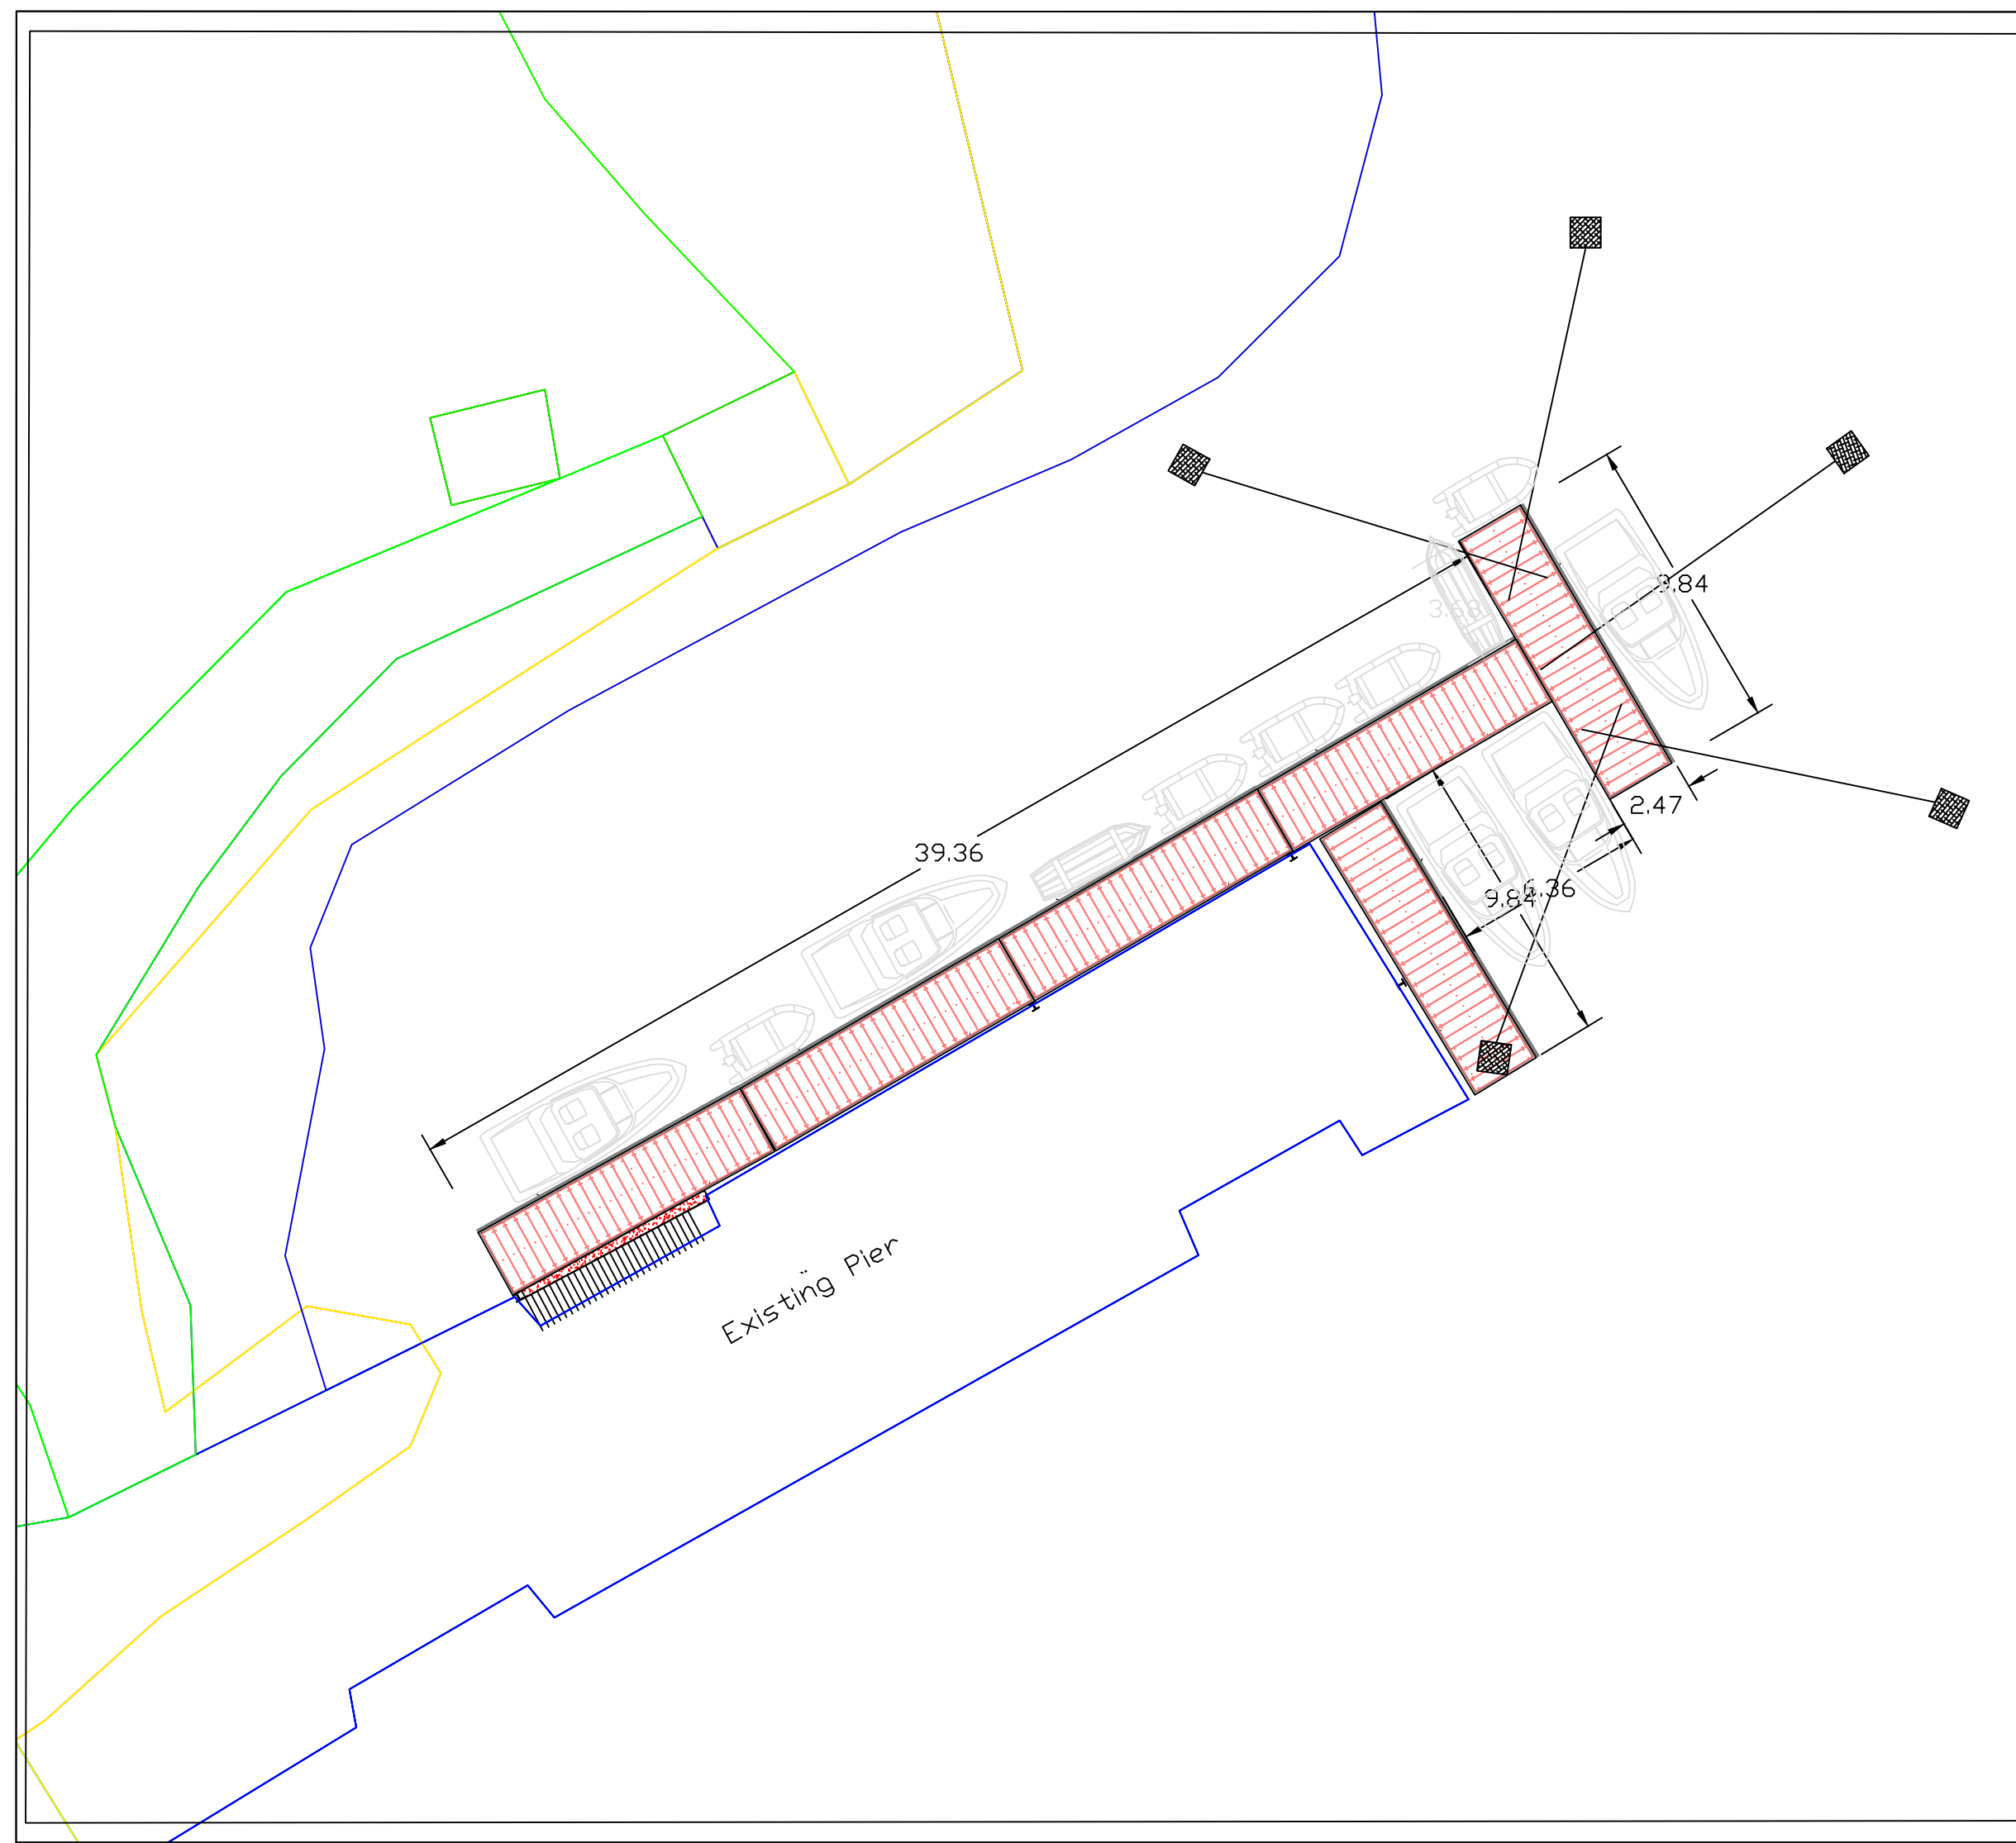

Rev.	Date	By	Description



CORK COUNTY COUNCIL
Coastal Management Unit

Project:

ABBEY_PIER-SHERKIN-ISLAND
PONTOON_CONCEPT

Title:

PROPOSED_PLAN_LAYOUT

DRAFT

Designed: BM-SJS	Checked: .	Scales: NTS	Drawing No:
Drawn: BM-SJS	Approved: .	Date: 08.2026	AY.2026.01
Surveyed: N/A			
File Path:		Status: DRAFT	Rev: 01