



1 Site Layout - NbS
1: 250 Scale at A1
Area = 0.194HA

Status Key			
SHARED / FOR INFORMATION			
S0	WORK IN PROGRESS	Rev. No.	Date
S1	COORDINATION	1	02.09.26
S2	INFORMATION		
S3	REVIEW / COMMENT		
S4	CONST. APPROVAL		
D1	COSTING		
D2	TENDER		
D3	CONTRACTOR DESIGN		
PUBLISHED			
A1	PTS / FSC / DAC		
A2	CONSTRUCTION		
AB	AS-BUILT		

Mayo County Council, Architects Department, The Mall, Castlebar, Co. Mayo 094 9047695



ARCHITECTS DEPARTMENT

MAYO COUNTY COUNCIL




Project Title: Knockmore Community Playground					Project No: D_203		Drawing No. 3502		Purpose : S2		
Drawing Title: Nature Based Solutions Details					Element					Revision: 1	
					Scale: 1:250 & 1:10						
Project Number	Sub Phase	Element/Syst.	Spatial Zone	Level Type	Originator	Role	No.	Drawn By: MAK		ISSUED:	
D_203	-	-	-	-	DR - MCC - AR	-	3502	Checked By: EOD		24.07.2026	





Geum rivale

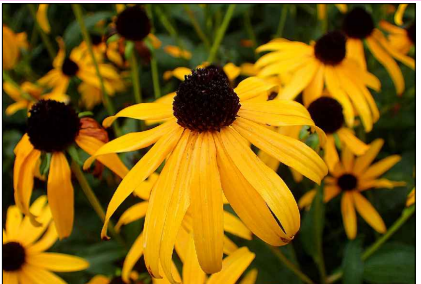

Rudbeckia fulgida



Echinacea pallida



Calamintha nepeta



Lychinis flos-cuculi



Achillea millefolium



Iris Robusta



Lythrum salicaria



Molinia caerulea



Verbena bonariensis

Suggested Planting for Raingardens:
Planting at a rate of 4 plants /m2 i.e. using plants tolerant to wet conditions, occasional flooding and dry weather (low maintenance).
See Plant Samples for Raingarden A above and Raingarden B below.
Other suitable plants / perennials may also be chosen.



Iris pseudacorus



Carex nigra



Caltha palustris



Netha aquatica




Filipendula ulmaria




Lythrum salicaria



Lychinis flos-cuculi

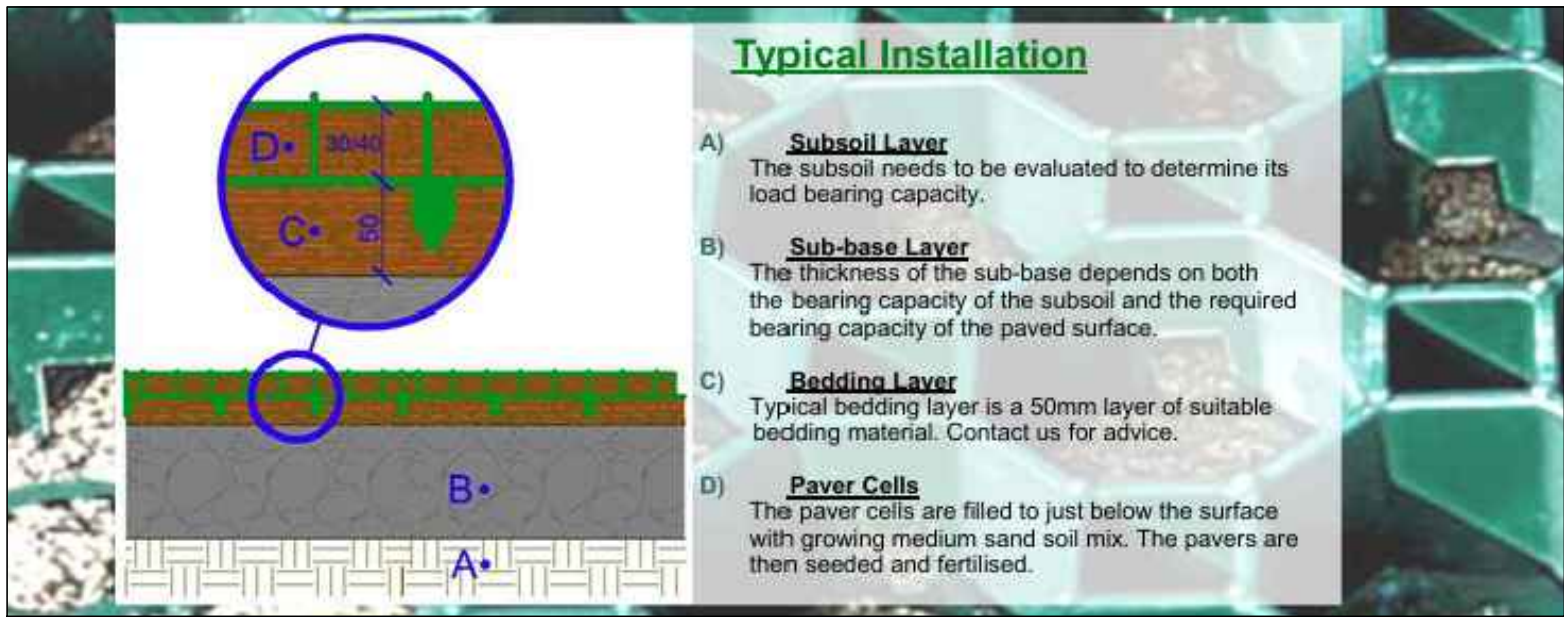

2 Typical Reinforce Grass Paving Detail
NTS

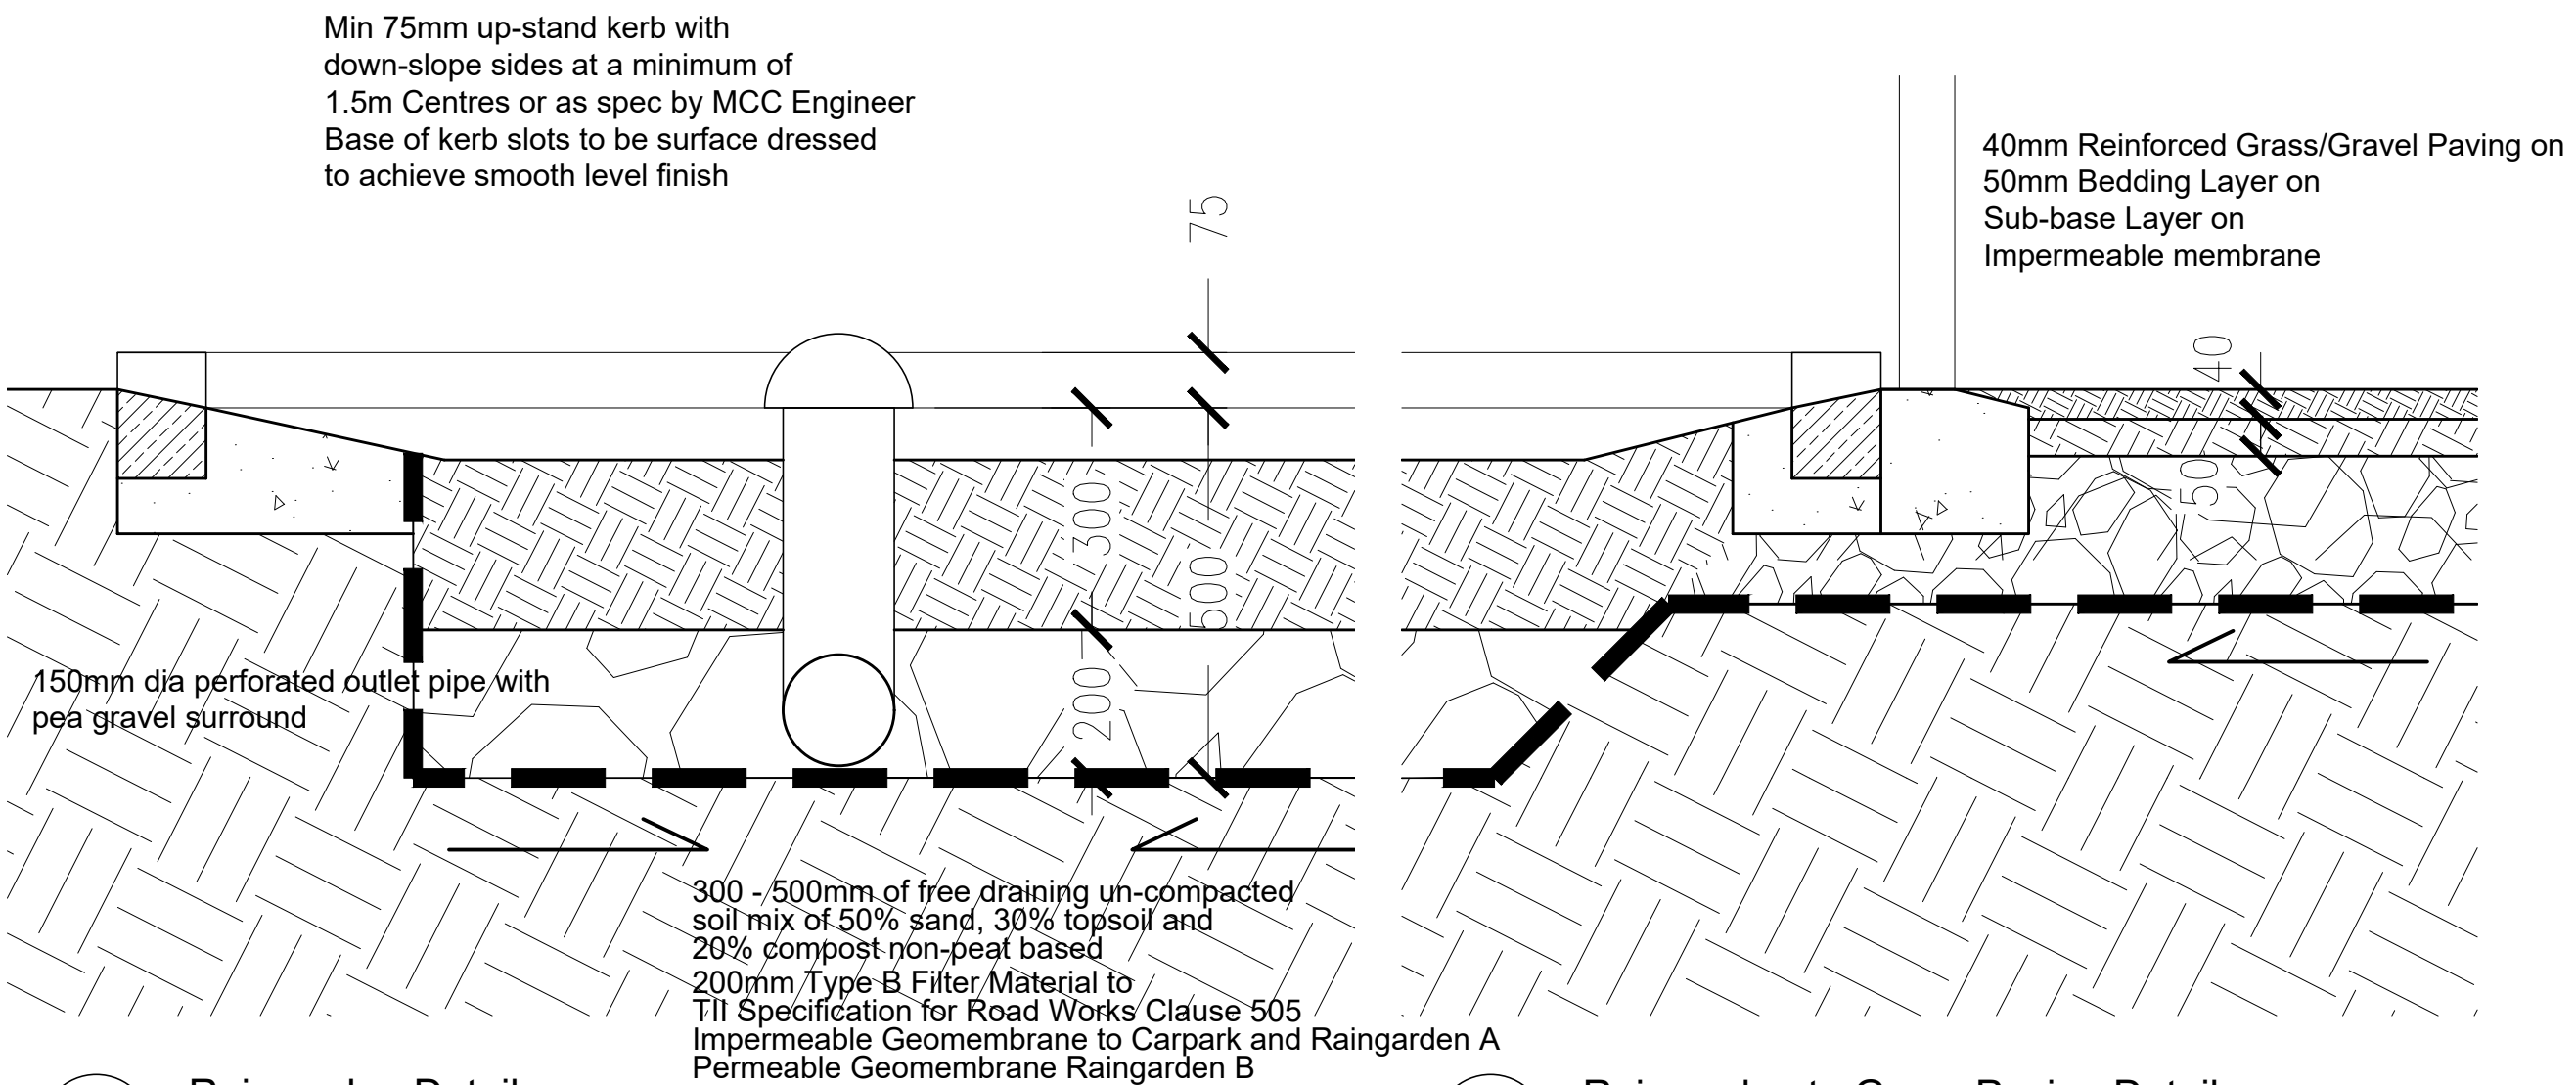

3 Raingarden Detail
1:10

4 Raingarden to Grass Paving Detail
1:10