


# Tender Documents

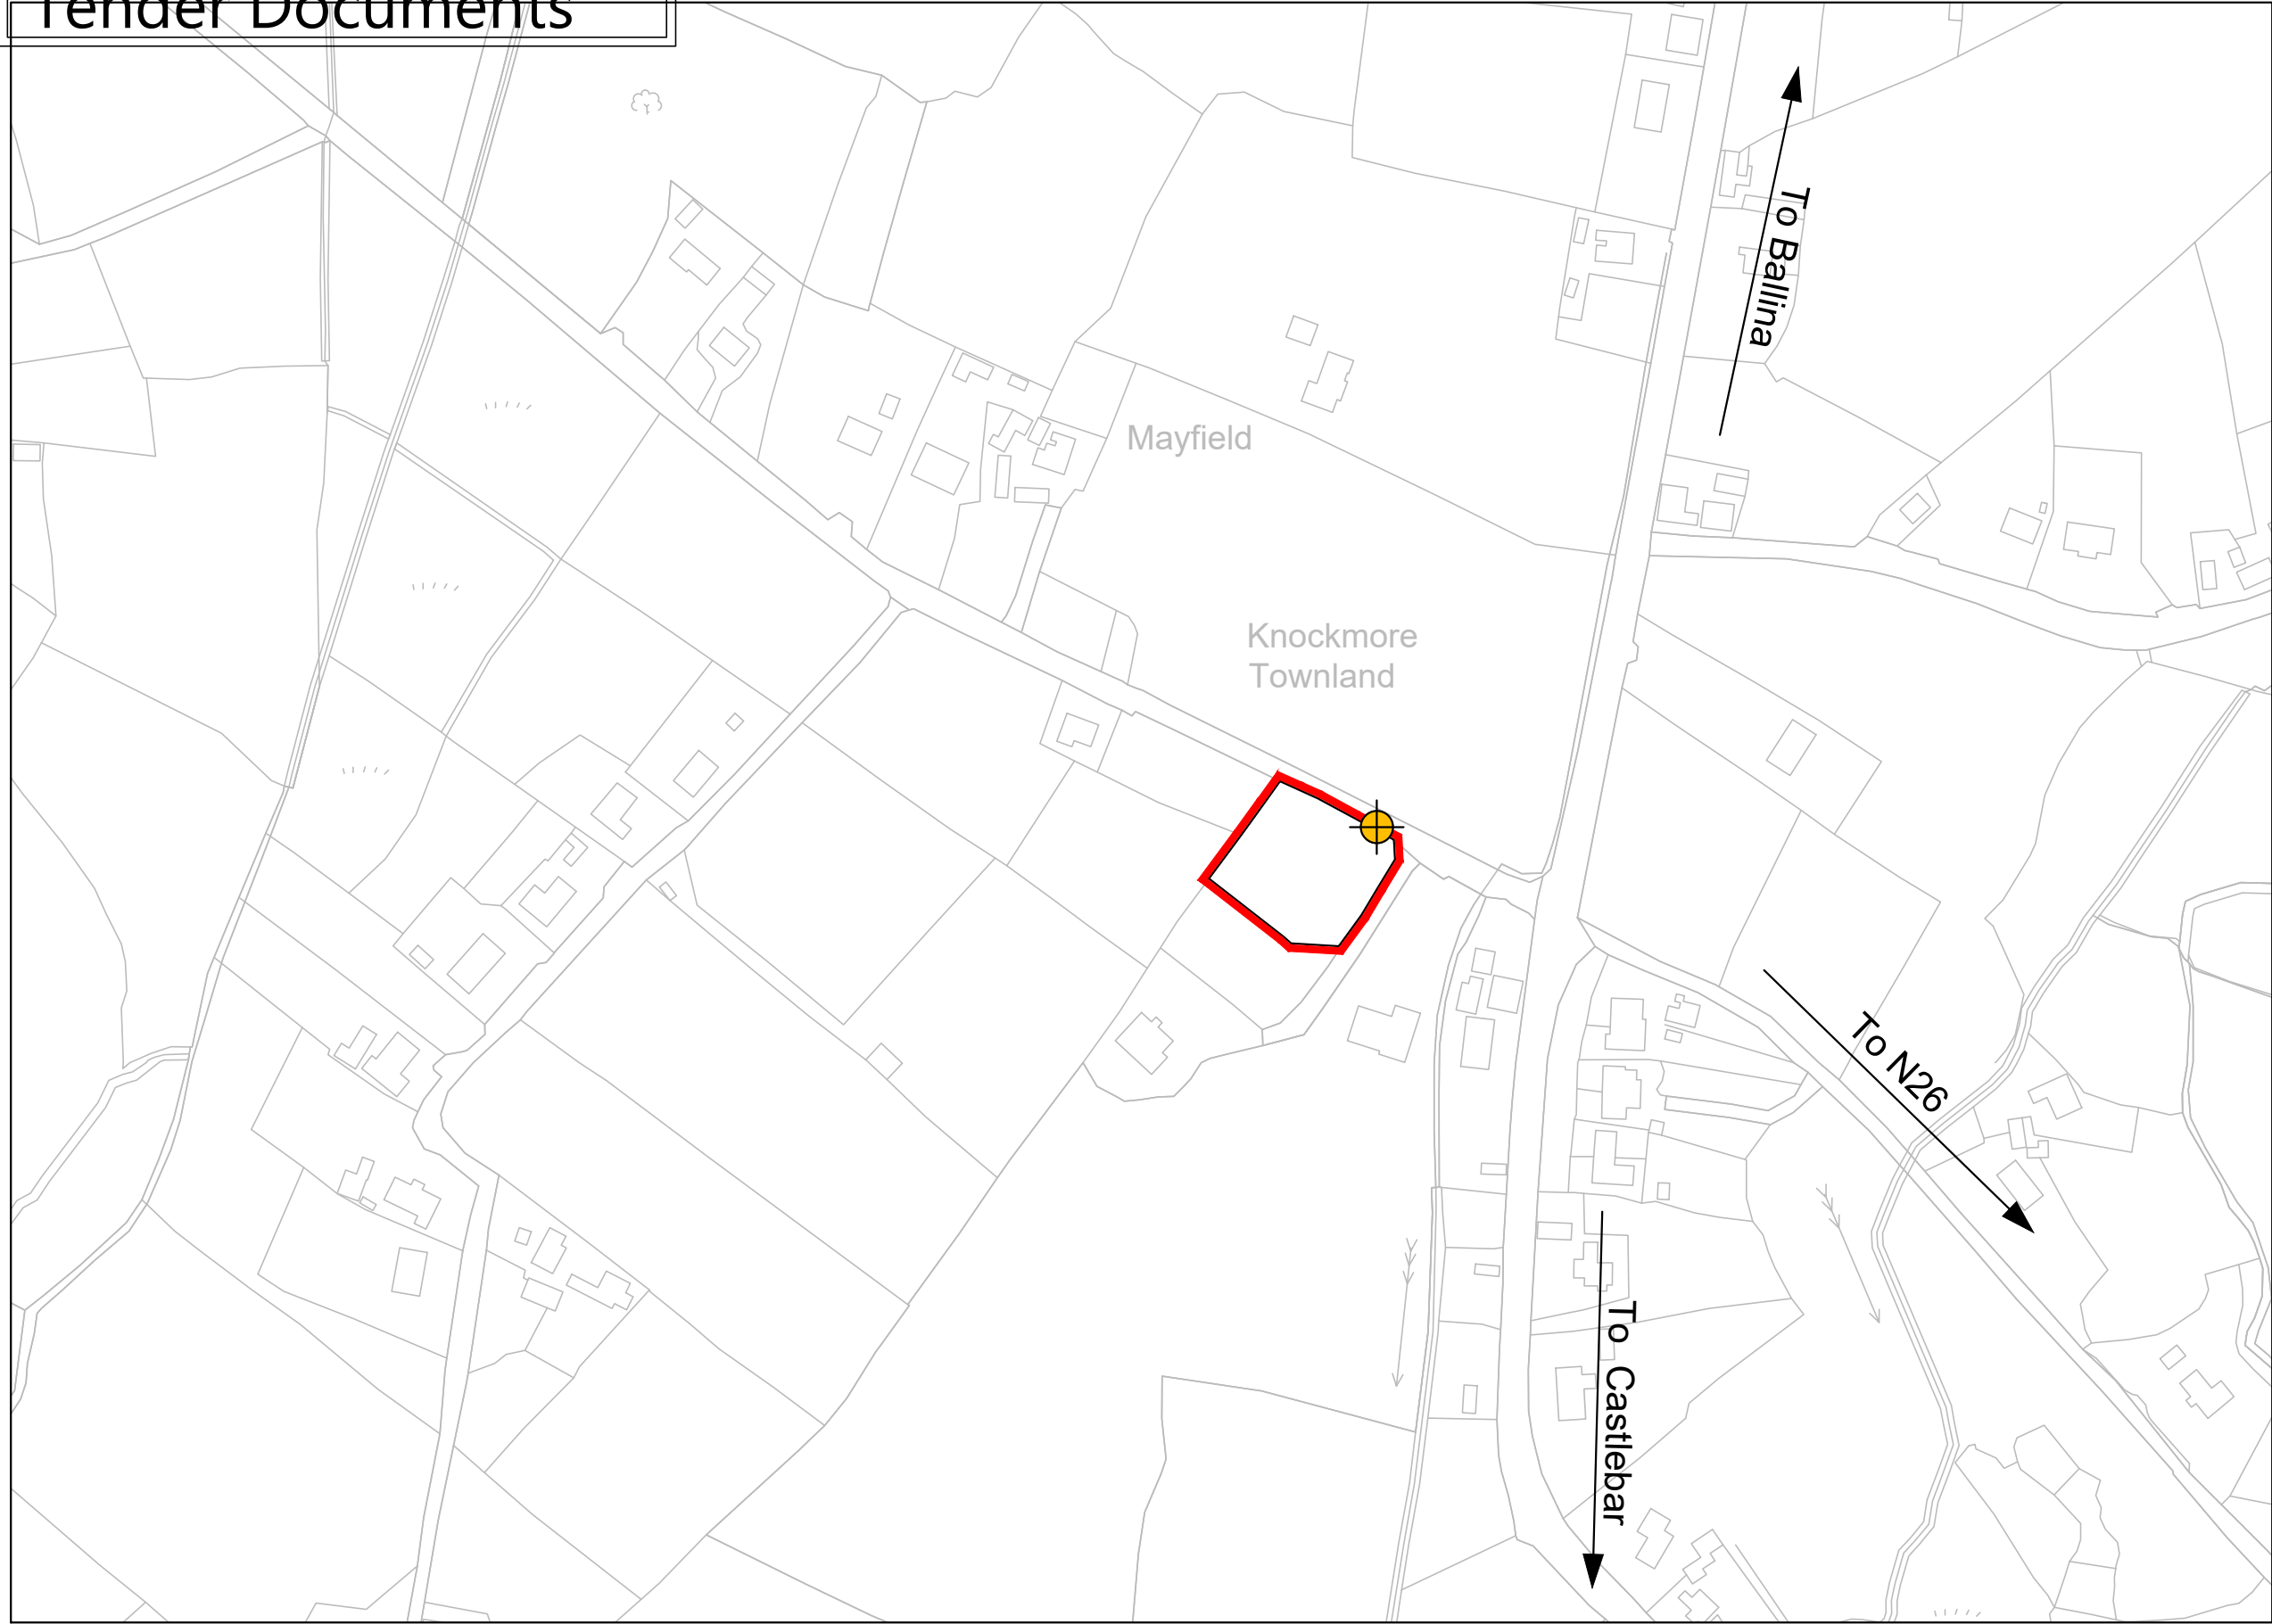

© Copyright - This drawing is protected by copyright and is the property of Mayo County Council. It may not be used, reproduced or disclosed to anyone without the prior written approval of Mayo County Council.

- All drawings are to be read in conjunction with other consultant's drawings
- All dimensions, unless otherwise stated, are given in millimetres and must be confirmed and checked by the Contractor on site.
- Levels are generally given in metres from a specified datum. All Levels must be confirmed and checked by the Contractor on site.
- Any discrepancies on this drawing are to be brought to the attention of Mayo County Council Architects immediately.
- Do not scale this drawing. Written dimensions only to be used.

Includes Ordnance Survey Ireland data reproduced under OSI licence number :  
© Taite Eireann Surveying Licence Nr. CYAL50510779  
Unauthorised reproduction infringes Ordnance Survey Ireland and Government of Ireland copyright Ordnance Survey Ireland



SITE NOTICE LOCATION



SITE SUBJECT TO Part VIII OUTLINED IN RED.

Ex OS Sheet No. 1586

## SITE LOCATION PLAN

Scale 1:1000 @ A3

| Status Key               |                   |          |         |
|--------------------------|-------------------|----------|---------|
| SHARED / FOR INFORMATION |                   |          |         |
| S0                       | WORK IN PROGRESS  | Rev. No. | Date:   |
| S1                       | COORDINATION      |          | Comment |
| S2                       | INFORMATION       |          |         |
| S3                       | REVIEW / COMMENT  |          |         |
| S4                       | CONST. APPROVAL   |          |         |
| D1                       | COSTING           |          |         |
| D2                       | TENDER            |          |         |
| D3                       | CONTRACTOR DESIGN |          |         |
| PUBLISHED                |                   |          |         |
| A1                       | PTS / FSC / DAC   |          |         |
| A2                       | CONSTRUCTION      |          |         |
| A3                       | AS-BUILT          |          |         |



ARCHITECTS DEPARTMENT  
MAYO COUNTY COUNCIL



|                                                                   |              |                       |                        |                 |      |                         |      |     |             |     |            |
|-------------------------------------------------------------------|--------------|-----------------------|------------------------|-----------------|------|-------------------------|------|-----|-------------|-----|------------|
| Project Title:<br>Knockmore Playground -<br>Part VIII Application |              | Project No:<br>D_203  | Drawing No.<br>SL(-)01 | Purpose :<br>S2 |      |                         |      |     |             |     |            |
| Drawing Title:<br>Site Location Map                               |              | Element               |                        | Revision:<br>+  |      |                         |      |     |             |     |            |
| Scale:                                                            |              | 1:1000                |                        |                 |      |                         |      |     |             |     |            |
| Project<br>Number                                                 | Sub<br>Phase | Element/Syst.<br>Zone | Spatial<br>Type        | Level           | Type | Originator              | Role | No. | Drawn By:   | MAK | ISSUED:    |
| D_203                                                             | -            | A3/PT8                | -                      | -               | -    | DR - MCC - AR - SL(-)01 |      |     | Checked By: | MM  | 08.06.2026 |





MAYO.IE