
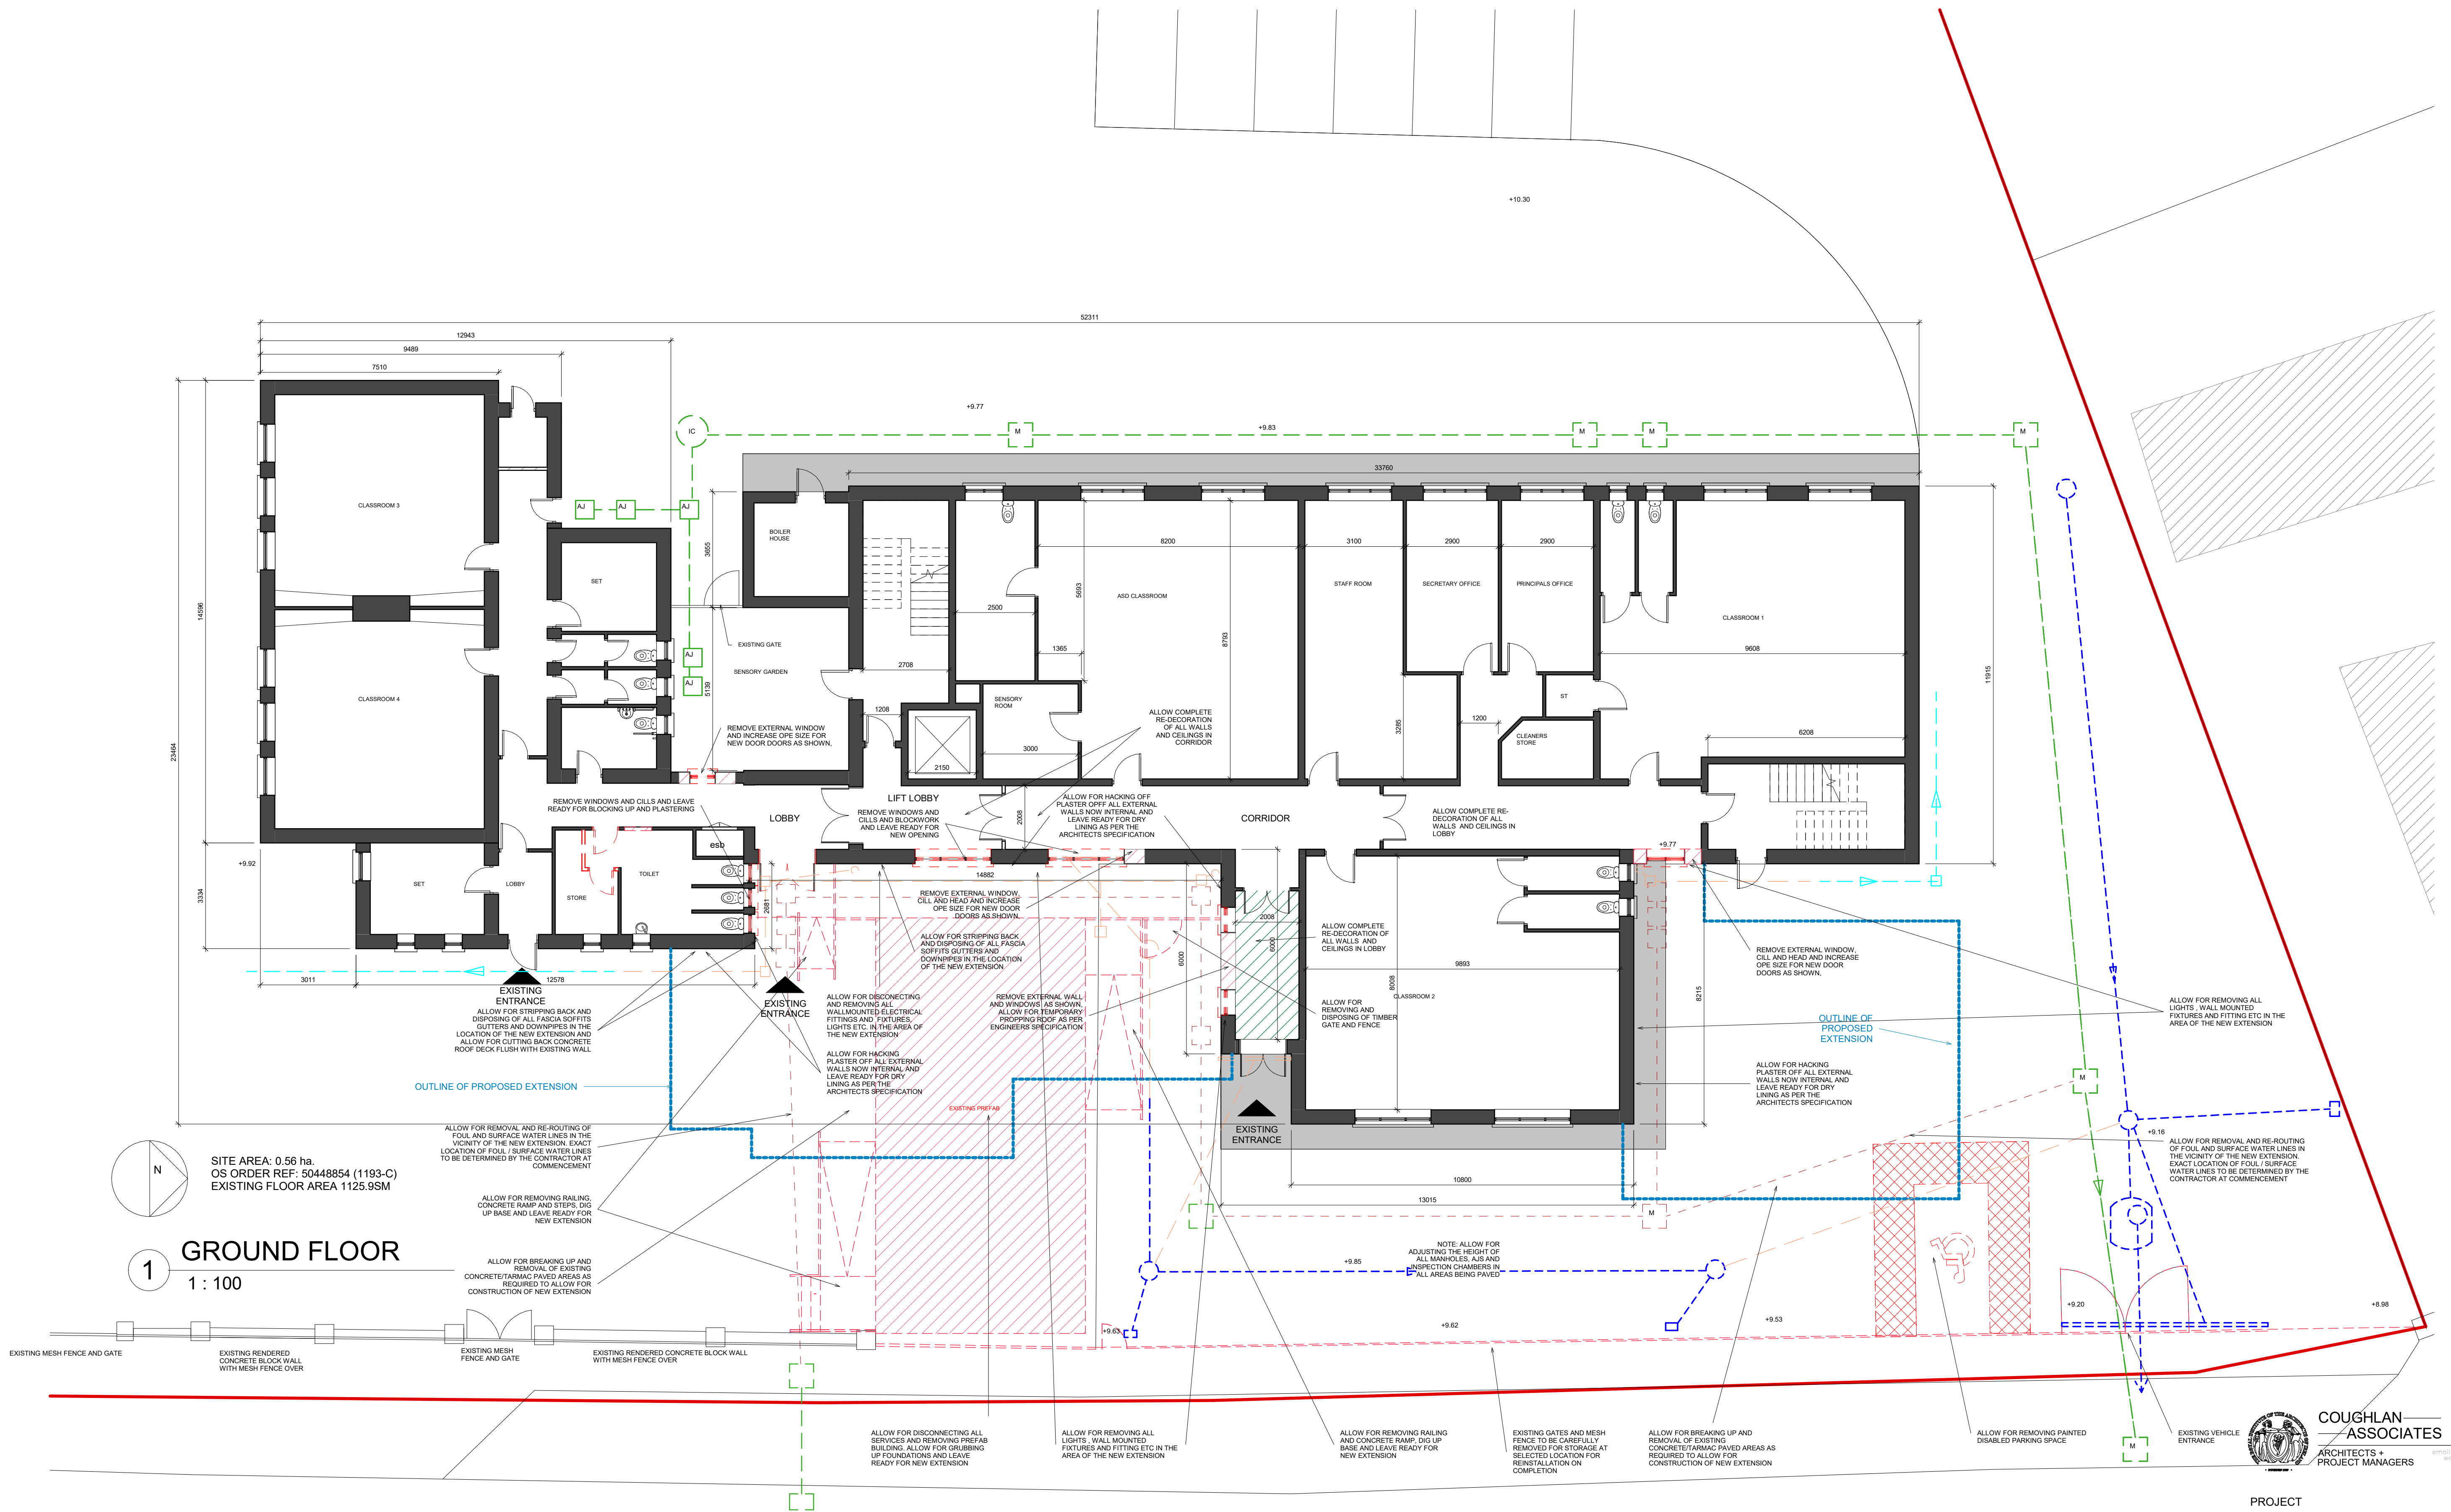


SITE AREA: 0.56 ha.
OS ORDER REF: 50448854 (1193-C)
EXISTING FLOOR AREA 1125.95M

GROUND FLOOR

1 : 100

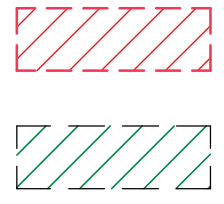

INDICATES EXTENT EXISTING ELEMENT/BUILDING TO BE REMOVED/DEMOLISHED

INDICATES EXISTING FLOOR COVERINGS TO BE REMOVED & MADE GOOD/LEVELLED AS NECESSARY PRIOR TO RE LAYING NEW FLOOR COVERING AS SHOWN ON THE ARCHITECTS FLOOR FINISHES DRAWING

NOTE:
ALL AREAS OF THE EXISTING BUILDING WHICH ARE TO HAVE NEW FLOOR COVERINGS ARE TO HAVE ALL NEW/EXISTING WALLS, CEILINGS & INTERNAL JOINERY REDECORATED AS PER THE SPECIFICATION FOR PAINTING IN THE NEW EXTENSION

INDICATES FINISHED FLOOR LEVEL OF EXISTING BUILDING (TEMPORARY BENCHMARK)

INDICATES EXISTING SPOT LEVEL

AREA OF CONCRETE / TARMAC PAVING TO BE GRUBBED UP AND REMOVED AS PER ARCHITECTS SPECIFICATION

FOUL WATER TO BE REMOVED

EXISTING SURFACE WATER WATERLINE TO BE RETAINED

EXISTING FOUL WATER SEWAGE LINE TO BE RETAINED

EXISTING RAINWATER HARVESTING WATERLINE TO BE RETAINED

EXISTING SURFACE WATER WATERLINE TO BE REMOVED

COUGHLAN ASSOCIATES
ARCHITECTS + PROJECT MANAGERS

60 Austin Friars St.
Kilmorey
Co. Westmeath

website: coughlanassociates.ie
tel: (044) 3341614
fax: (044) 3385686

PROJECT
SCOIL MUIRE AGUS IOSAF

CLIENT
SCHOOL BOARD OF MANAGEMENT

DRAWN BY
LM

CHECKED BY
JM

DATE
25/07/26

SCALE (@ A1)
As indicated

DRAWING NAME
SURVEY GROUND FLOOR
PLAN

REV

05