

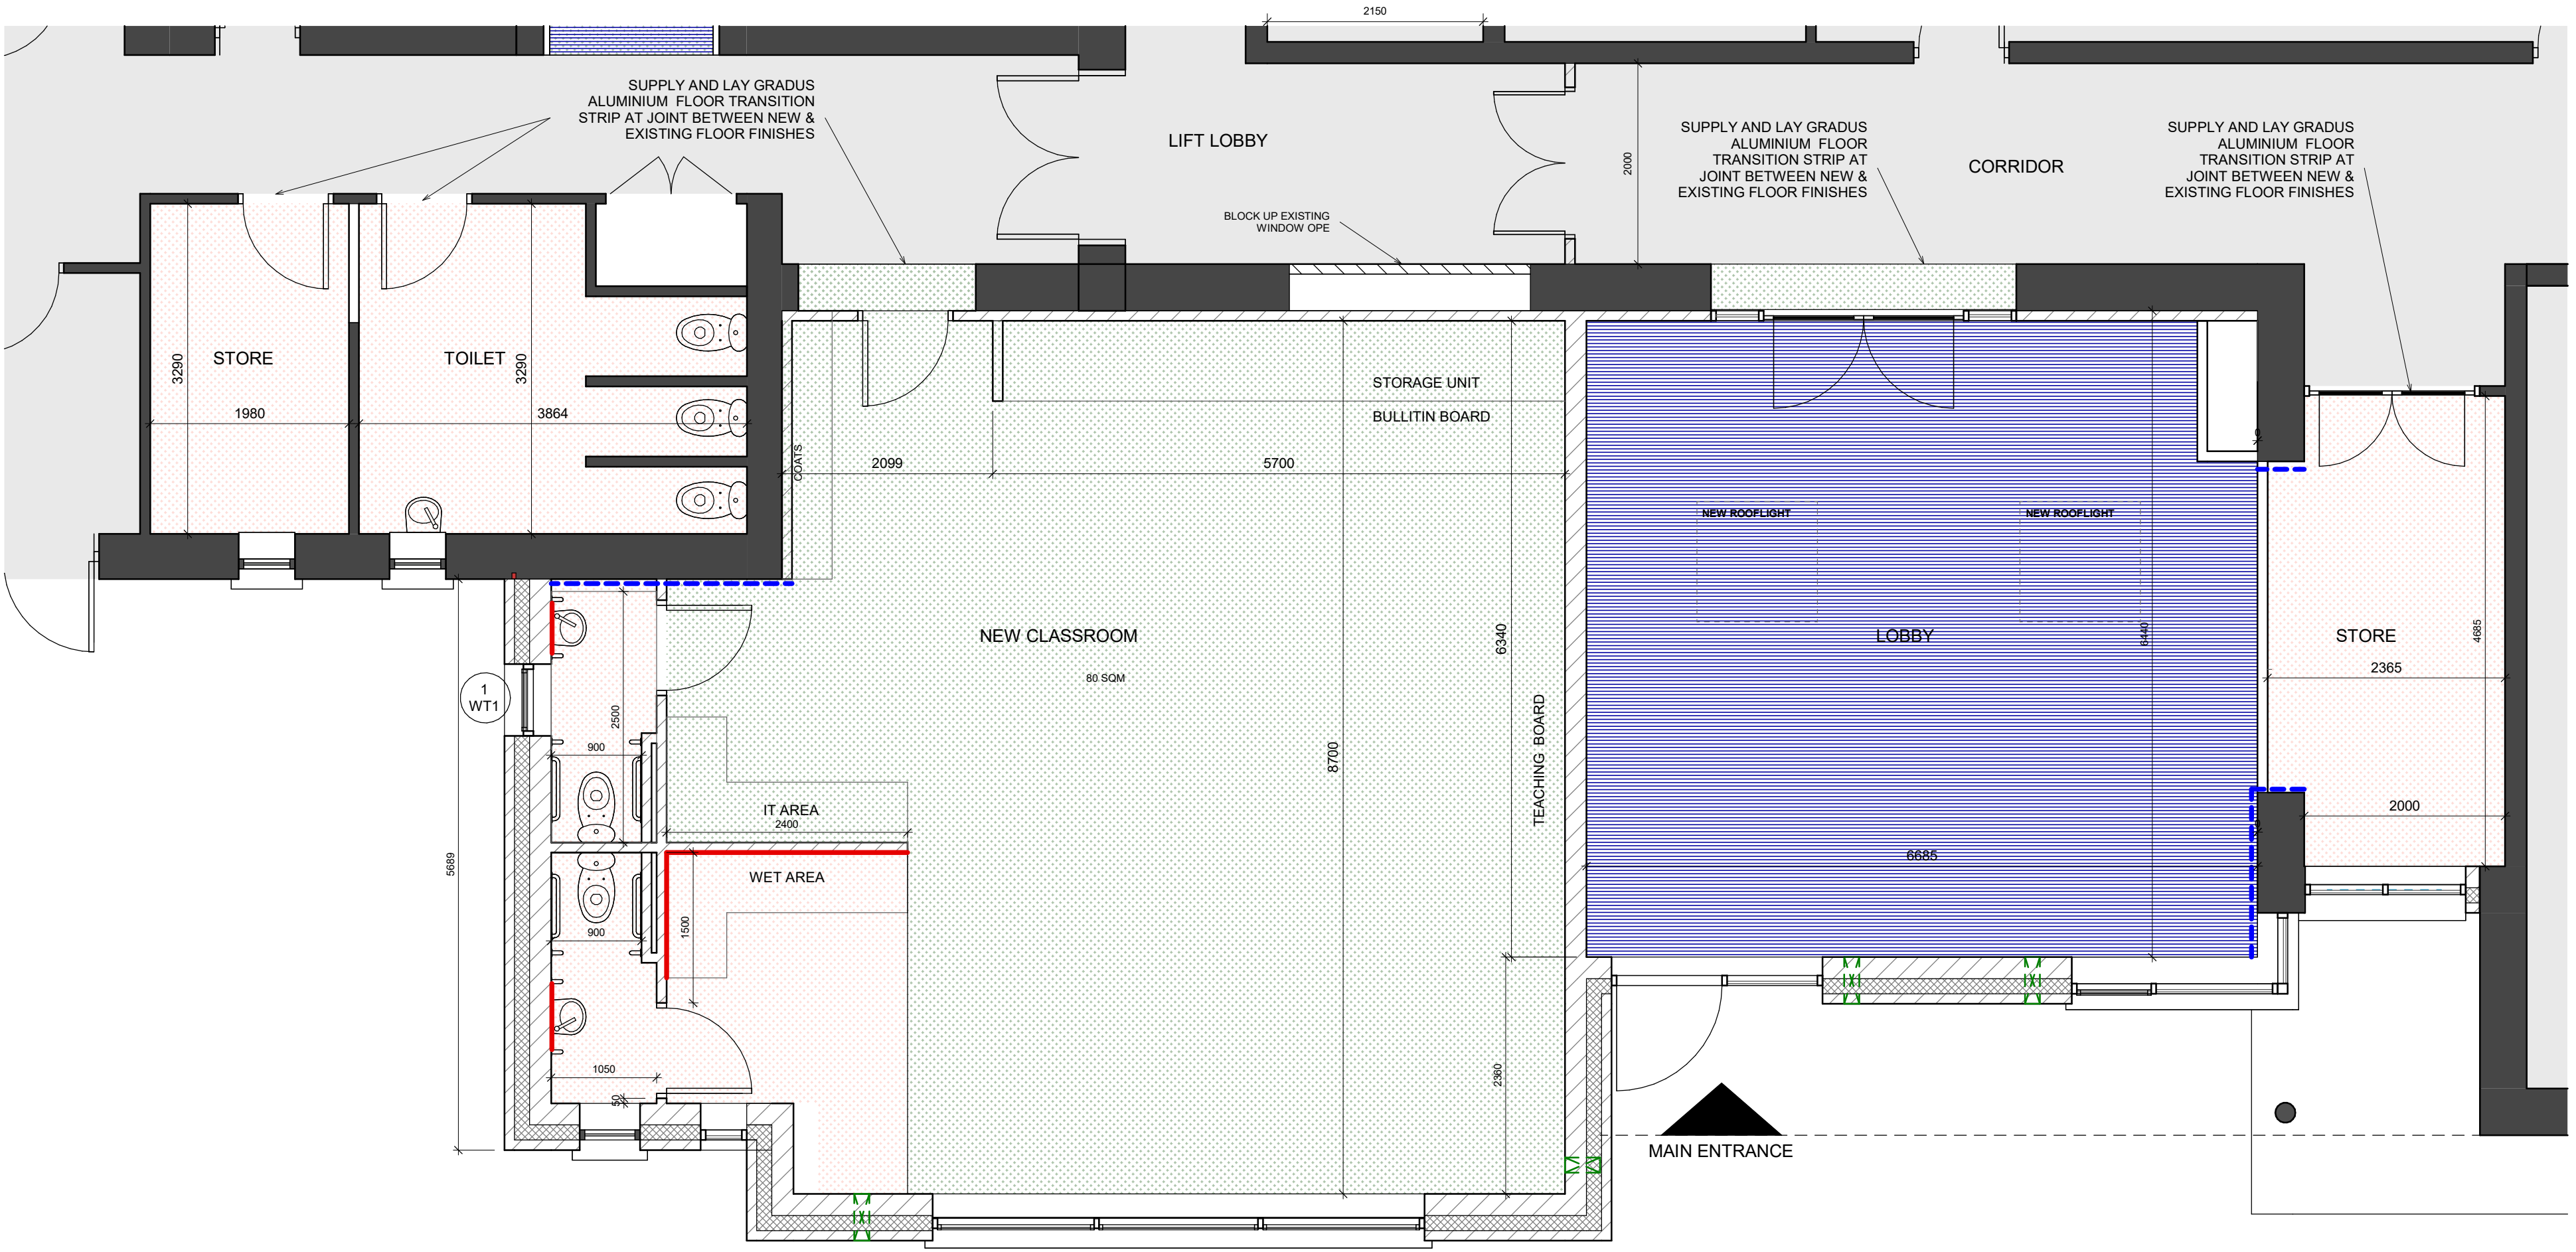


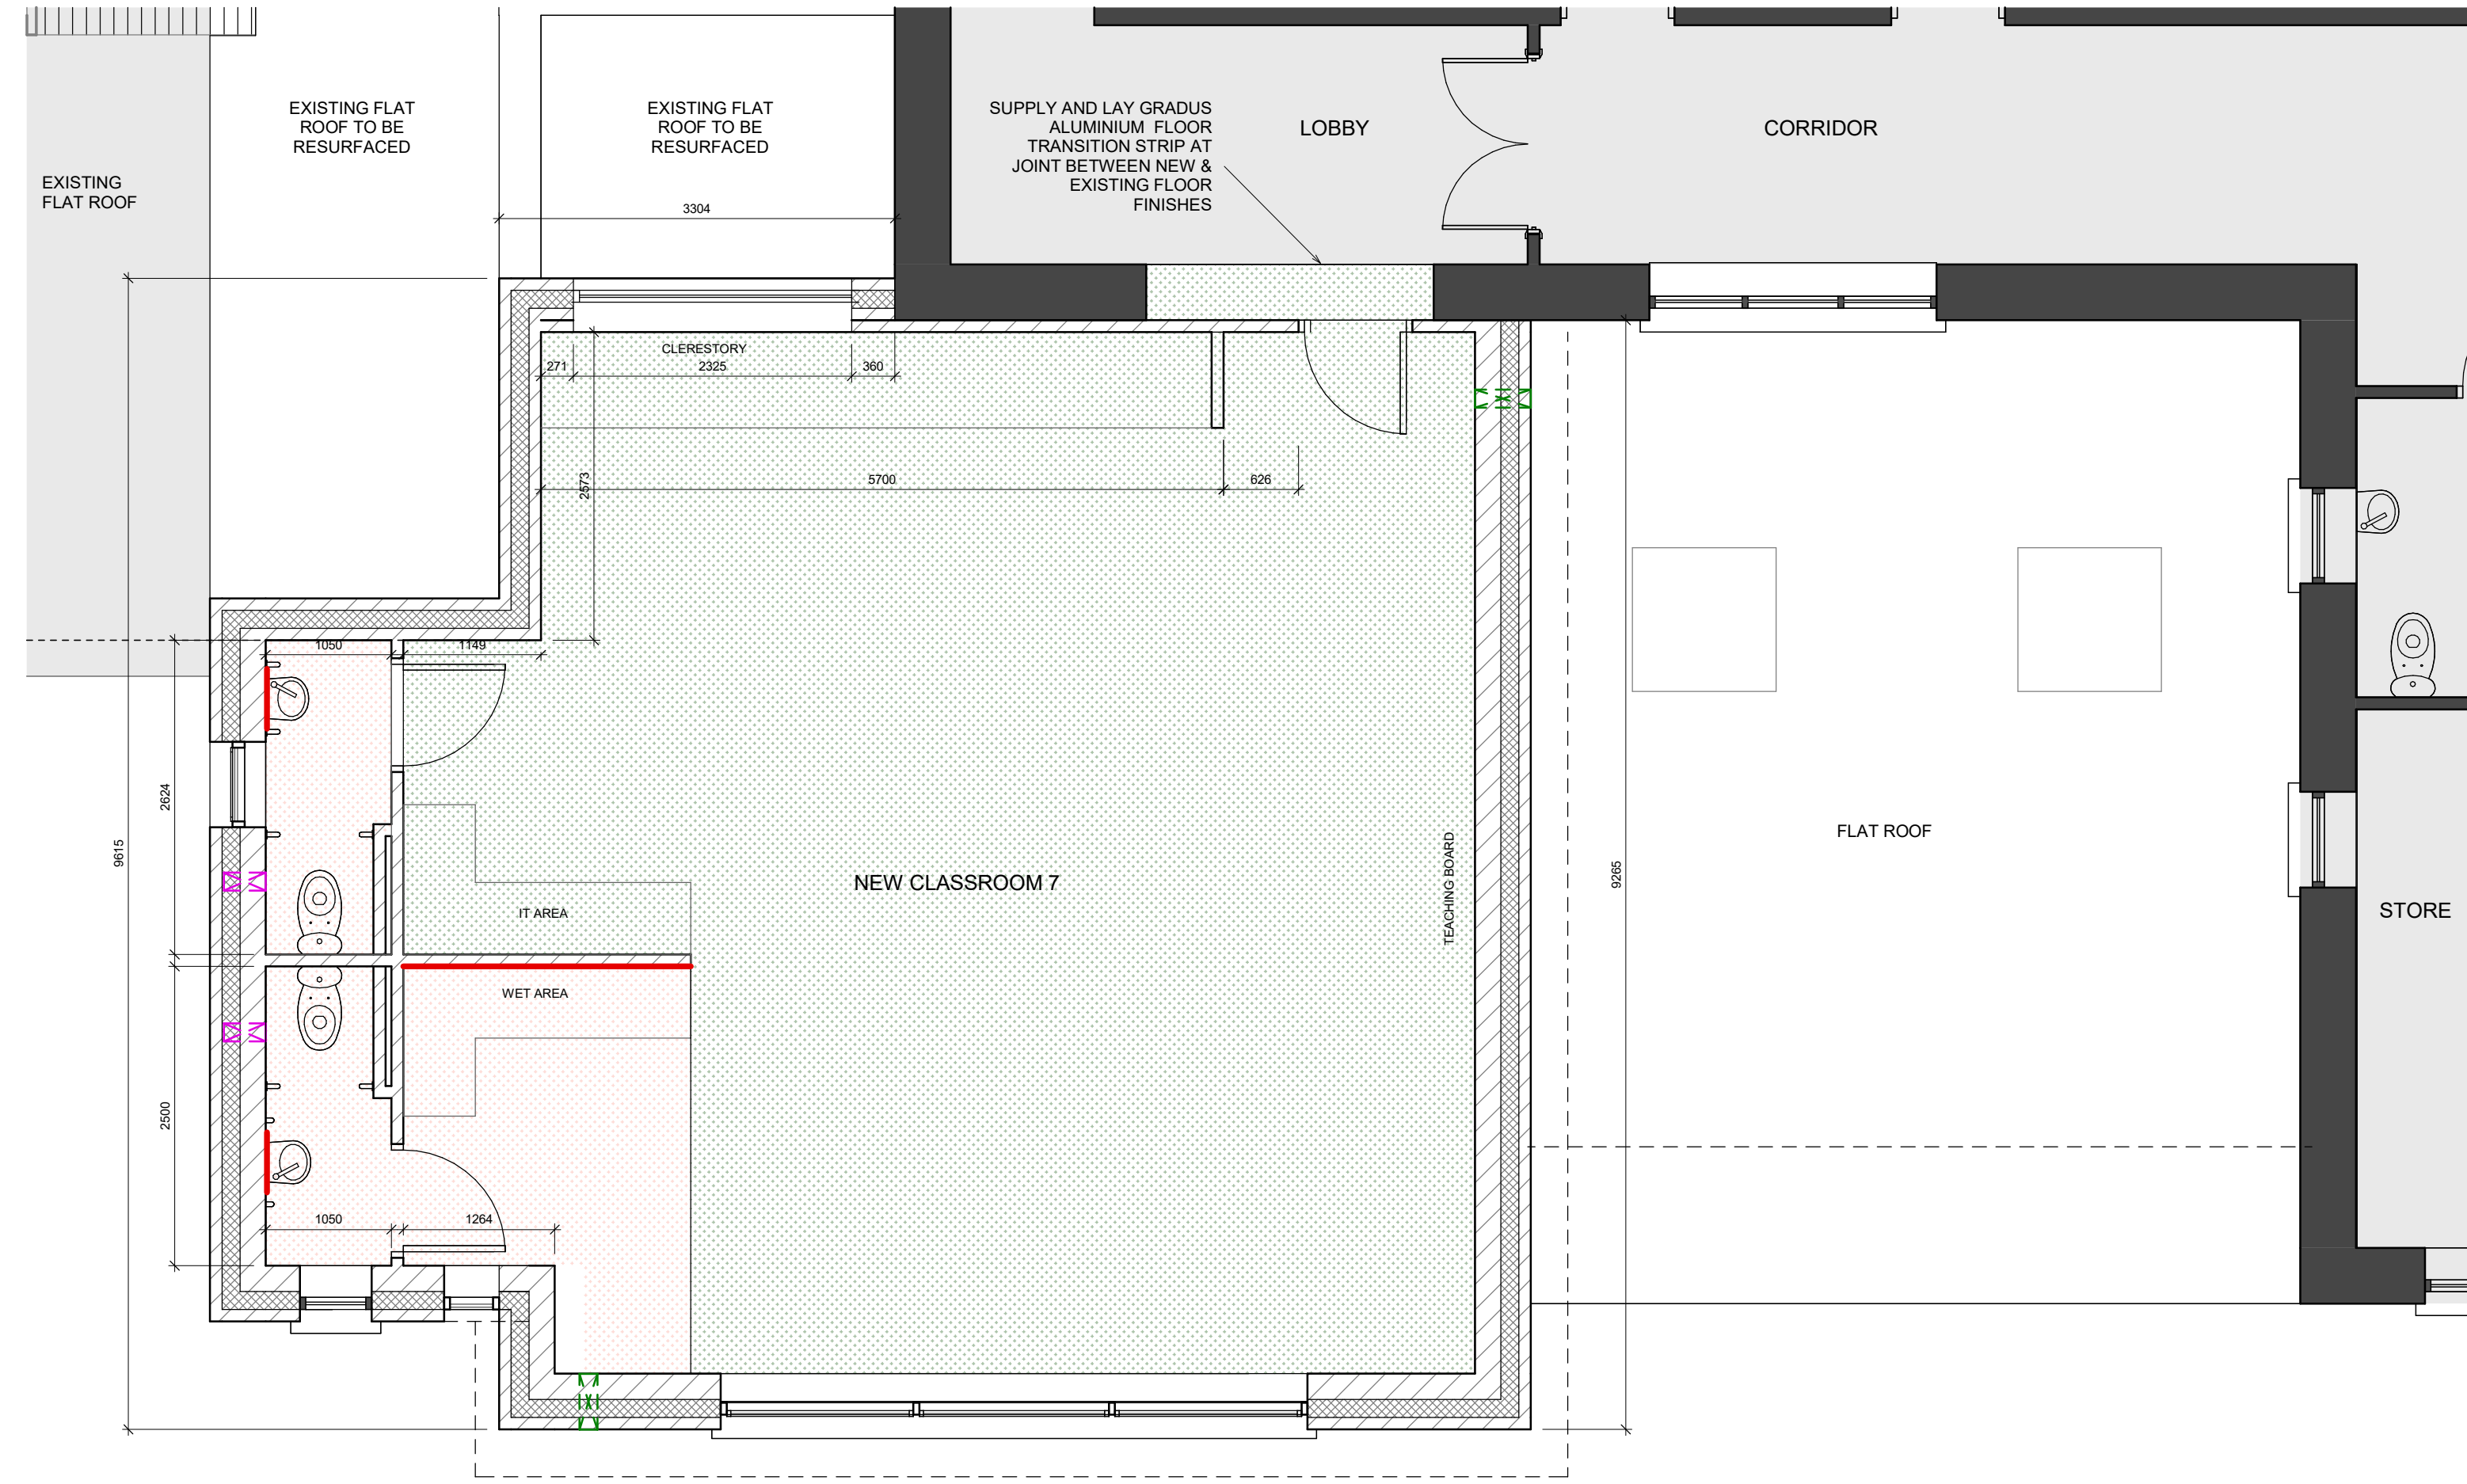

1 GROUND FL FINISHES
1 : 50

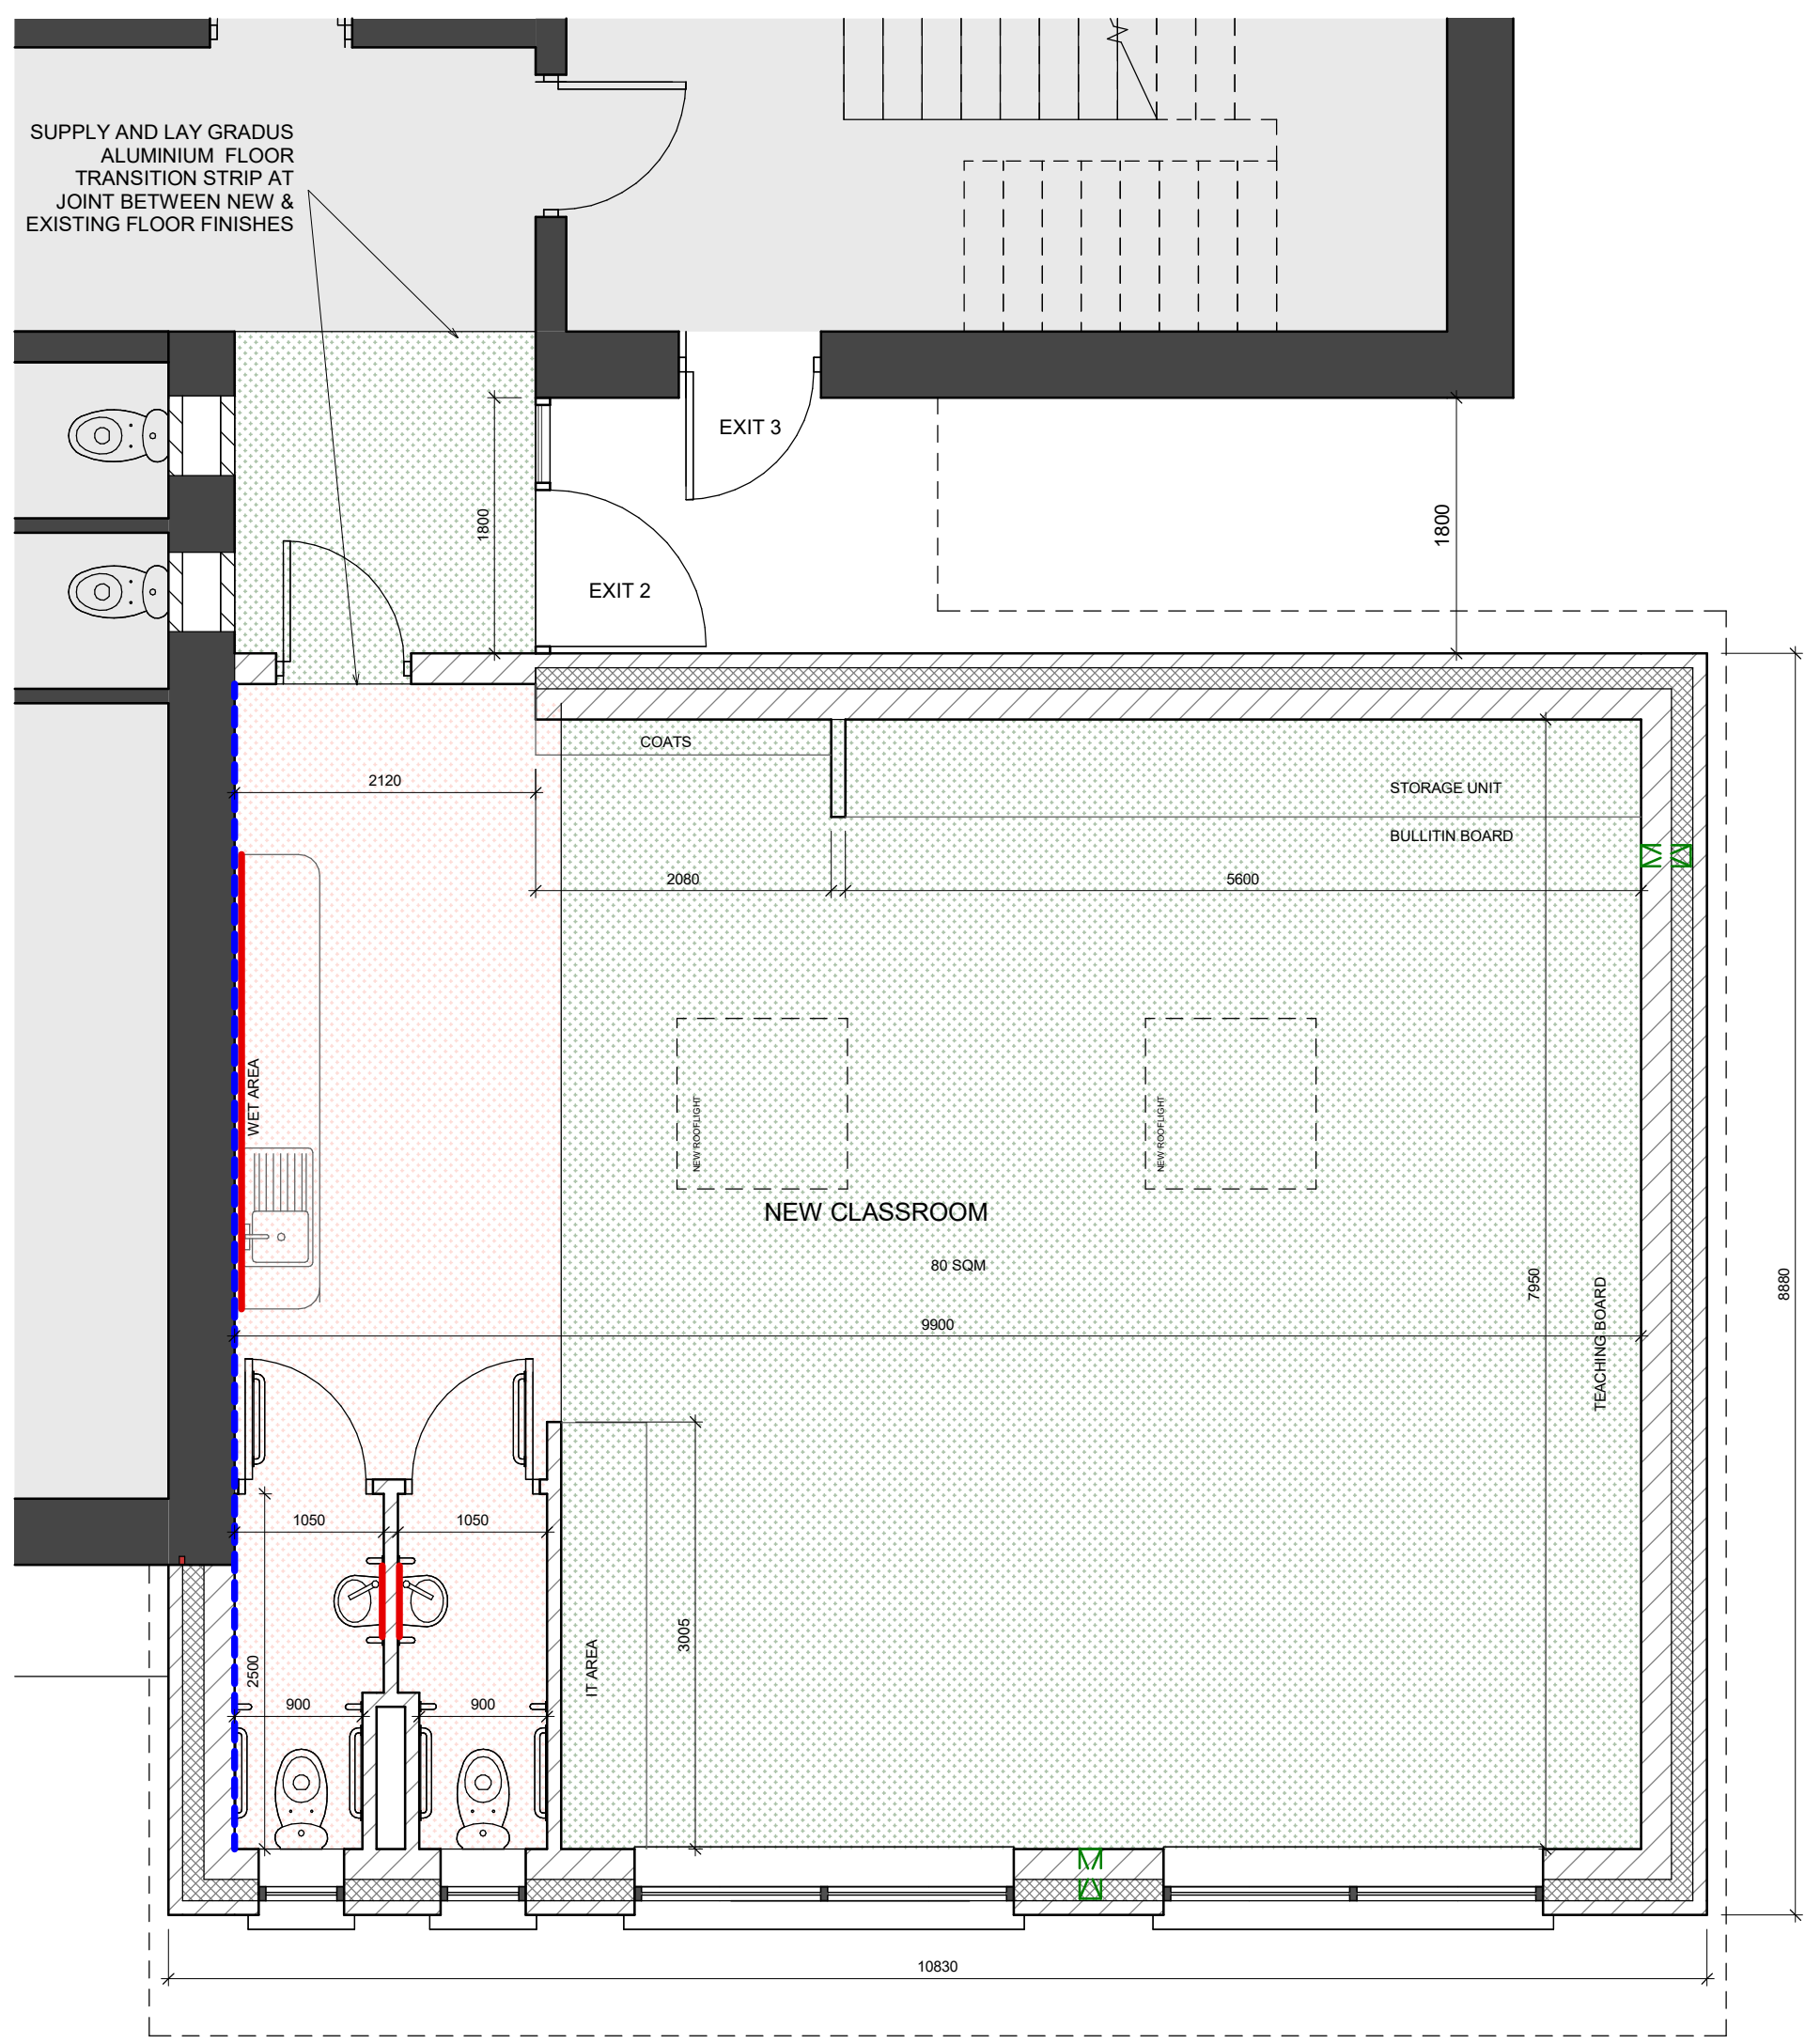

3 FIRST FLOOR FINISHES
1 : 50

- INDICATES FLOOR COVERING TO BE 2.5mm "FORBO MARMOLEUM" ALLOW FOR 4 NO. COLOURS IN PATTERNS TO BE SELECTED AND LAID OUT BY THE ARCHITECT WITH ALL JOINTS/SEAMS TO BE WELDED IN MATCHING COLOUR
- INDICATES FLOOR COVERING TO BE 2.0mm "FORBO SAFESTEP R10" ALLOW FOR 2 NO. COLOURS IN PATTERNS TO BE SELECTED AND LAID OUT BY THE ARCHITECT WITH ALL JOINTS/SEAMS TO BE WELDED IN MATCHING COLOUR
- INDICATES ENTRANCE CARPETING, TO BE FORBO "CORAL DUO" IN A COLOUR TO BE SELECTED BY THE ARCHITECT TO BE ADHERED TO FLOOR IN ACCORDANCE WITH THE MANUFACTURERS RECOMMENDATIONS
- INDICATES 400mm HIGH TILING ABOVE WORKTOPS & SINKS, TO BE TILED WITH 100x100 WHITE CERAMIC WALL TILES, TO BE SUPPLIED AND LAID BY THE MAIN CONTRACTOR.
- NB - USE MOISTURE RESISTANT PLASTERBOARD TO ALL NEW STUD PARTITIONS OF TOILETS, AND GLASSROC F BOARD TO NEW WALLS THAT ARE TO BE TILED IN SHOWER ROOMS.
- NOTE
- ALL AREAS WITH NEW SAFESTEP SHEET FLOORING ARE TO HAVE WELDED SKIRTINGS TO MATCH FLOORING WITH ROUNDED BACKING SUPPORT - SEE ARCHITECTS SPEC FOR FURTHER DETAILS
- ALL AREAS WITH NEW FORBO MARMOLEUM FLOORING ARE TO HAVE PREFORMED MARMOFORM S SKIRTINGS TO MATCH NEW FLOORING - SEE ARCHITECTS SPEC FOR FURTHER DETAILS
- THE EXISTING CORRIDOR, CLASSROOMS 1 & 2 ARE TO HAVE ALL WALLS, CEILINGS & JOINERY RE-DECORATED AS PER THE PAINTING SPECIFICATION DETAILED IN THE ARCHITECTS SPECIFICATION DOCUMENT FOR THE NEW EXTENSION

SITE AREA: 0.56 ha.
OS ORDER REF: 50448854 (1193-C)
EXISTING FLOOR AREA 1125.9SM
PROPOSED EXTENSION AREA 278.6 SM

COUGHLAN ASSOCIATES
ARCHITECTS + PROJECT MANAGERS

60 Austin Friars St.
Wallingford
Co. Westmeath

email: info@cougkhanassociates.ie
website: cougkhanassociates.ie
Tel: (044) 9341614
Fax: (044) 9385686

PROJECT
EXTENSION AND ASSOCIATED WORKS COLLOONEY NS, CO. SLIGO

CLIENT
COLOONEY NATIONAL SCHOOL

DRAWN BY
LM

CHECKED BY
JM

DATE
12/08/26

SCALE (@ A1)
As indicated

DRAWING NAME
FINISHES PLAN

REV

09