




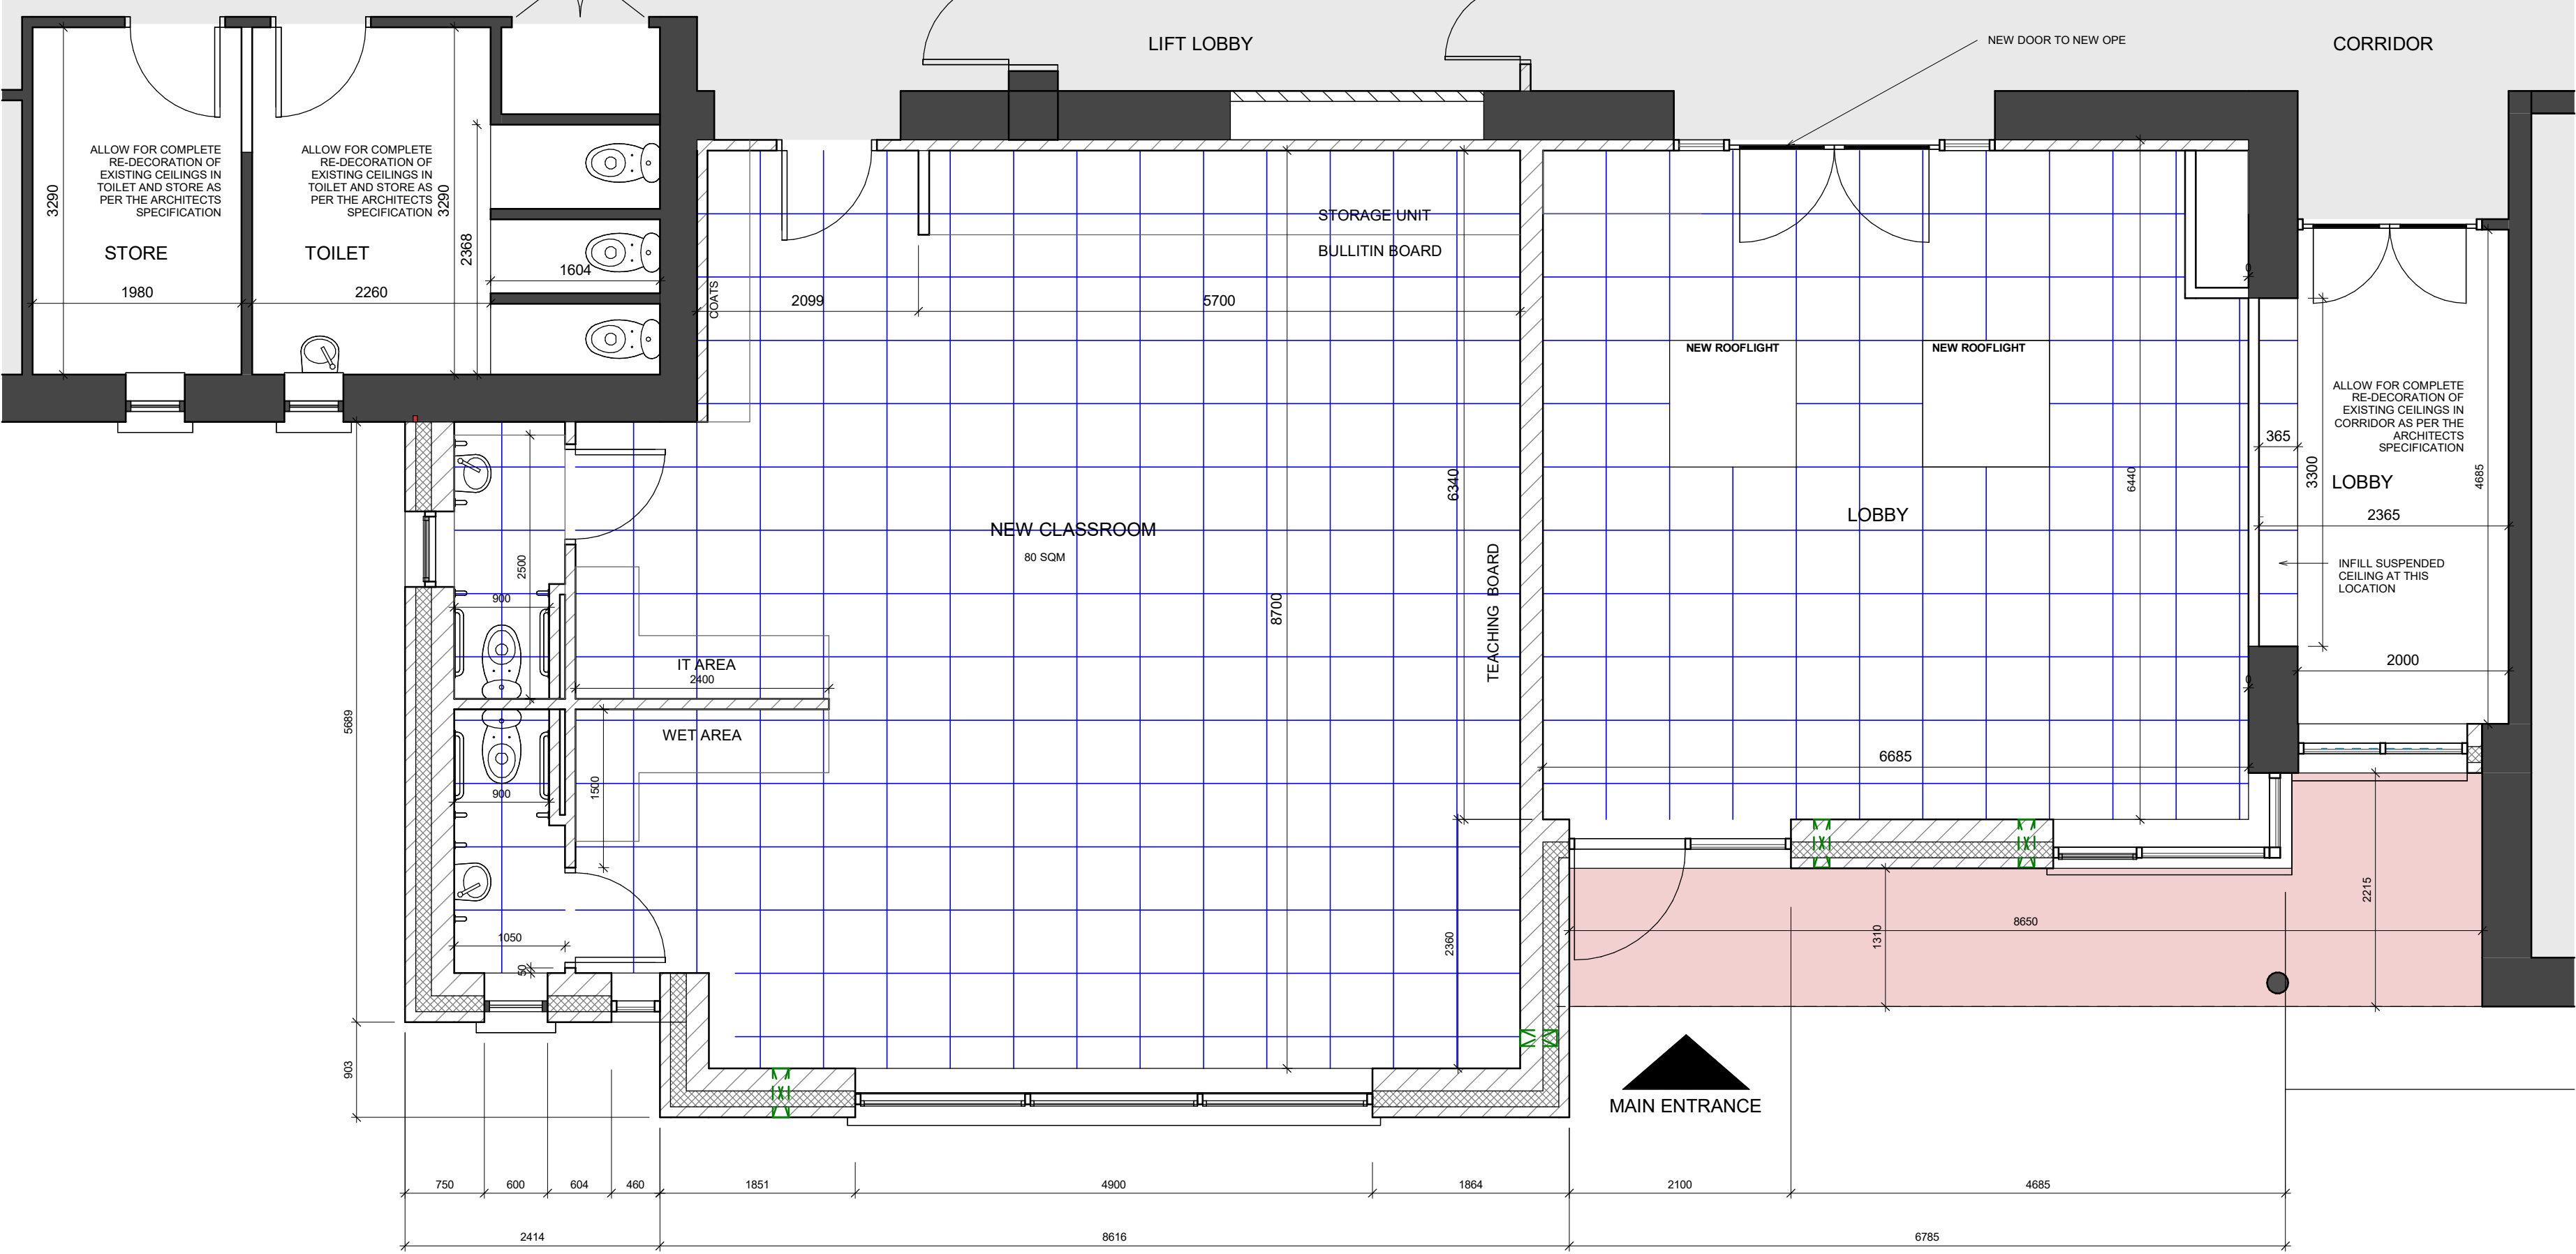


1 GROUND CEILING PLAN  
1 : 50

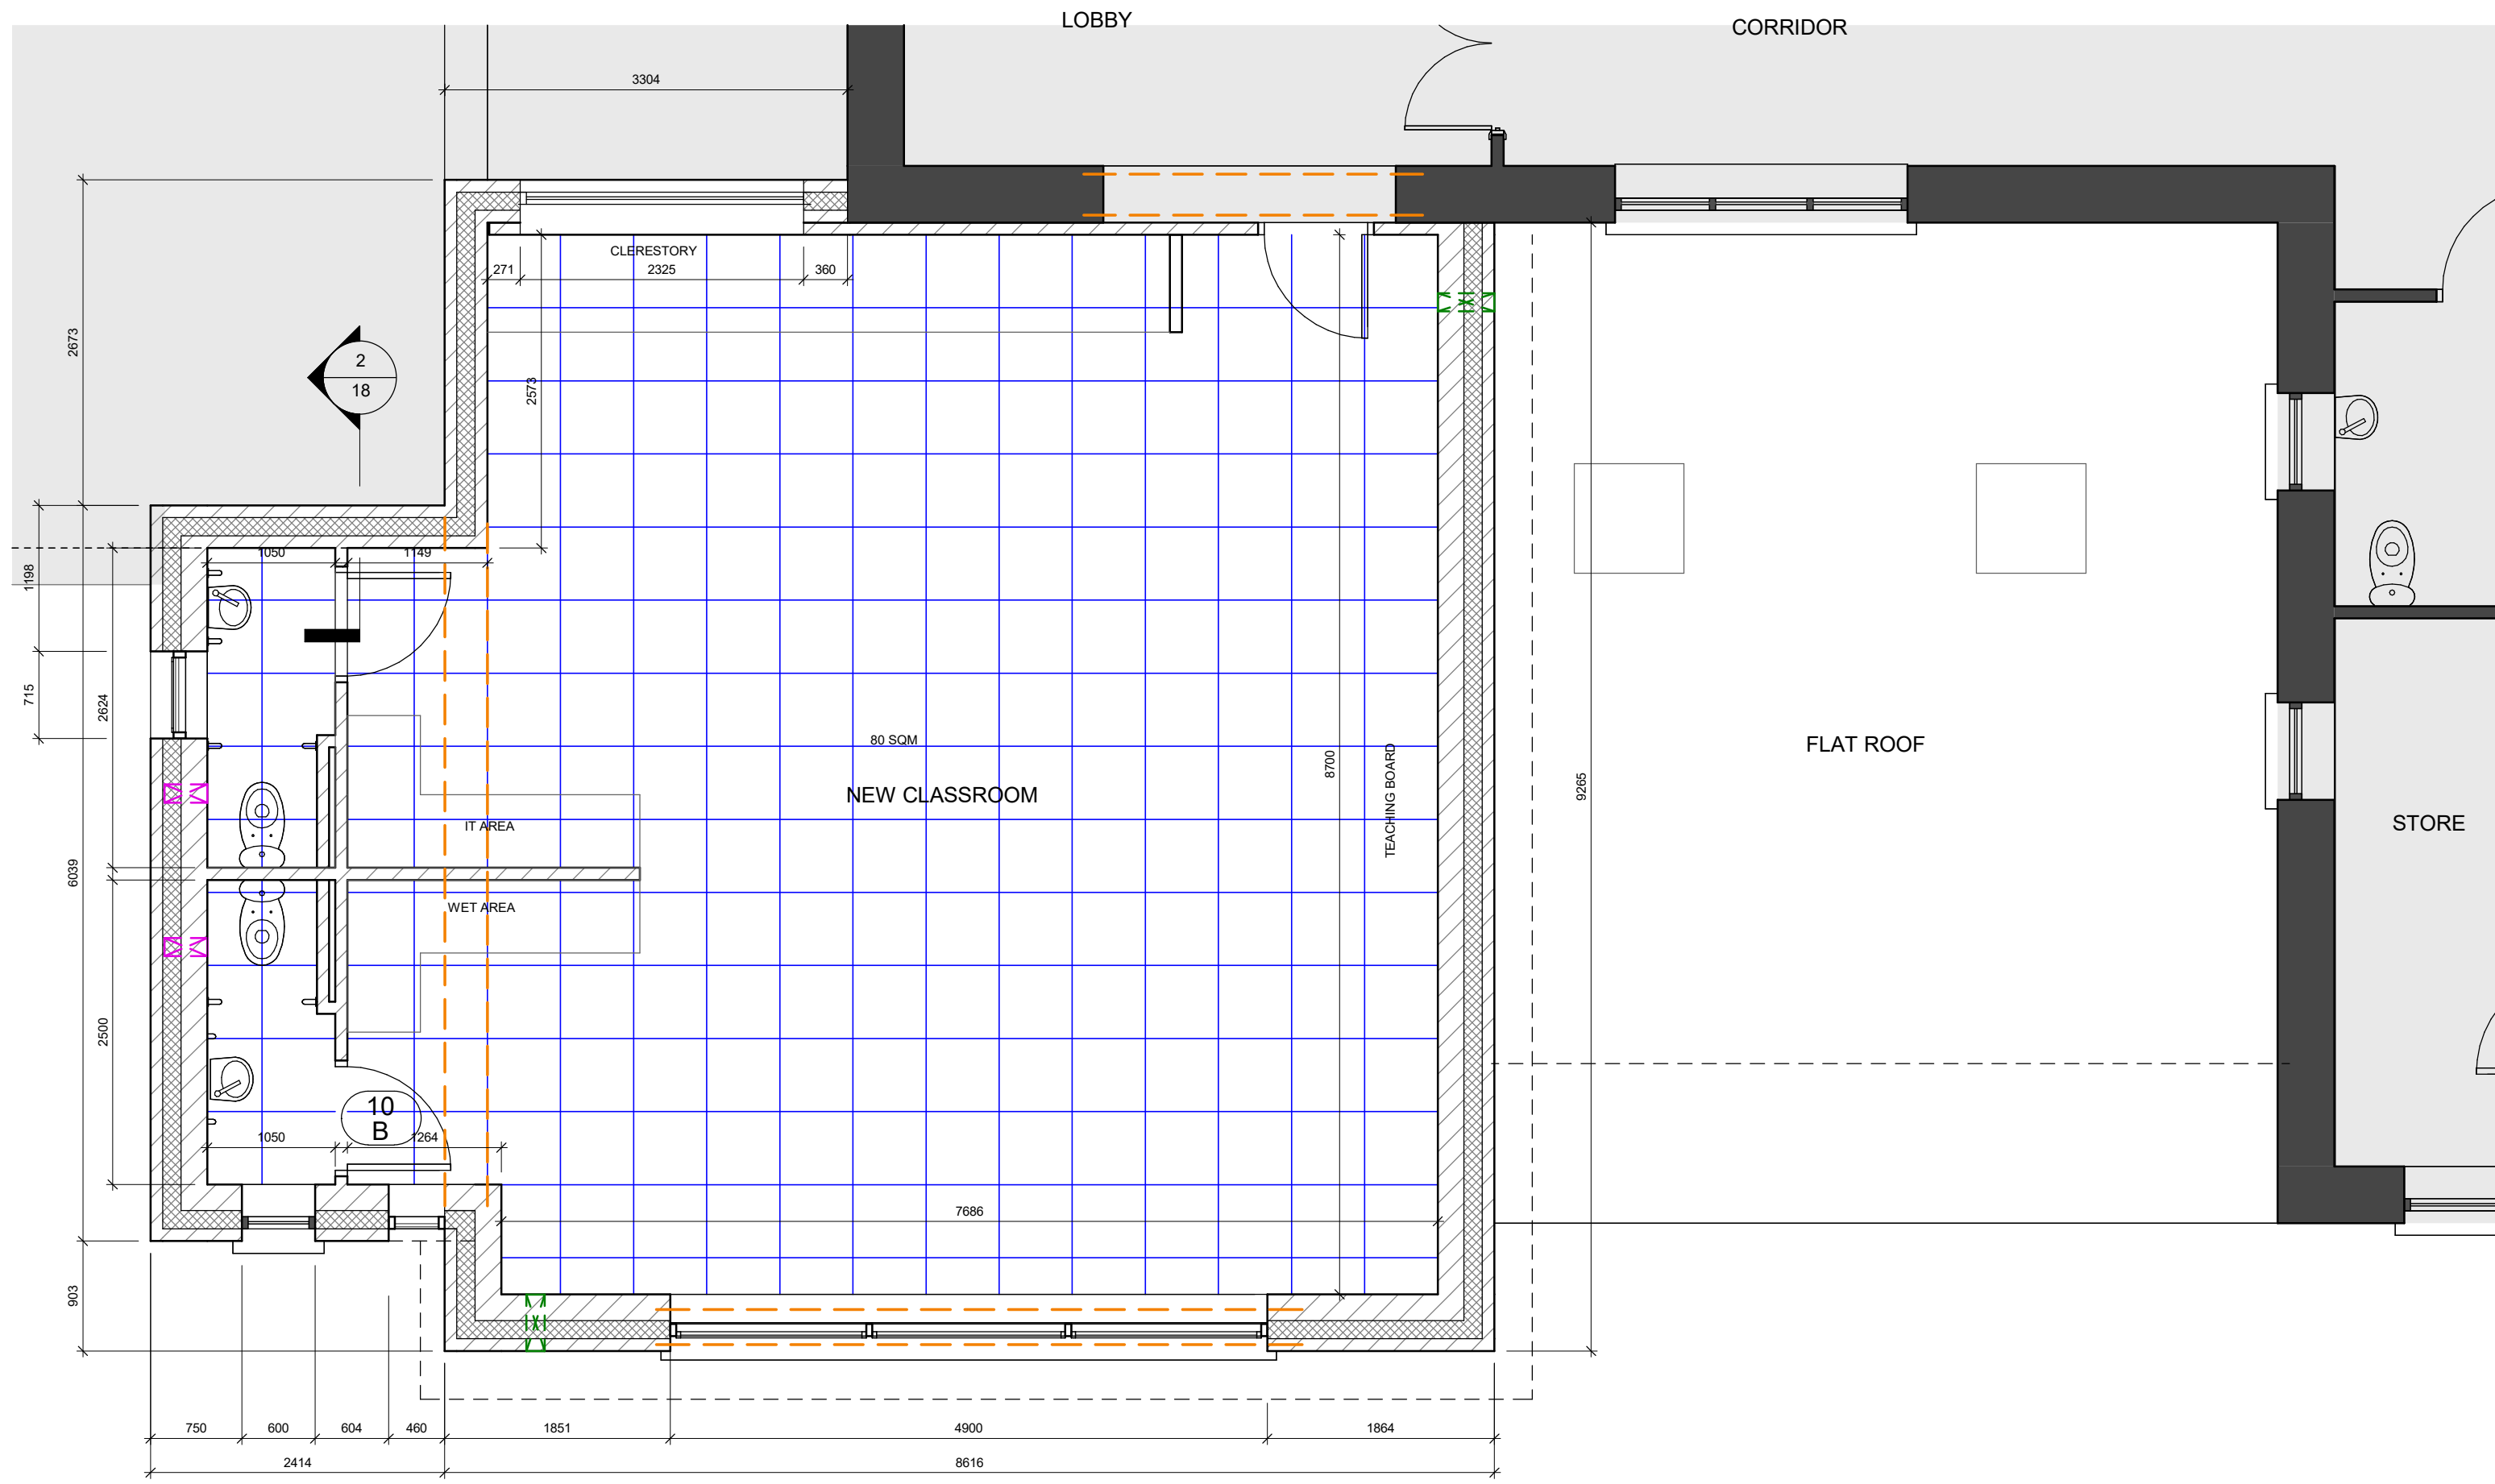

3 FIRST FL CEILING PLAN  
1 : 50

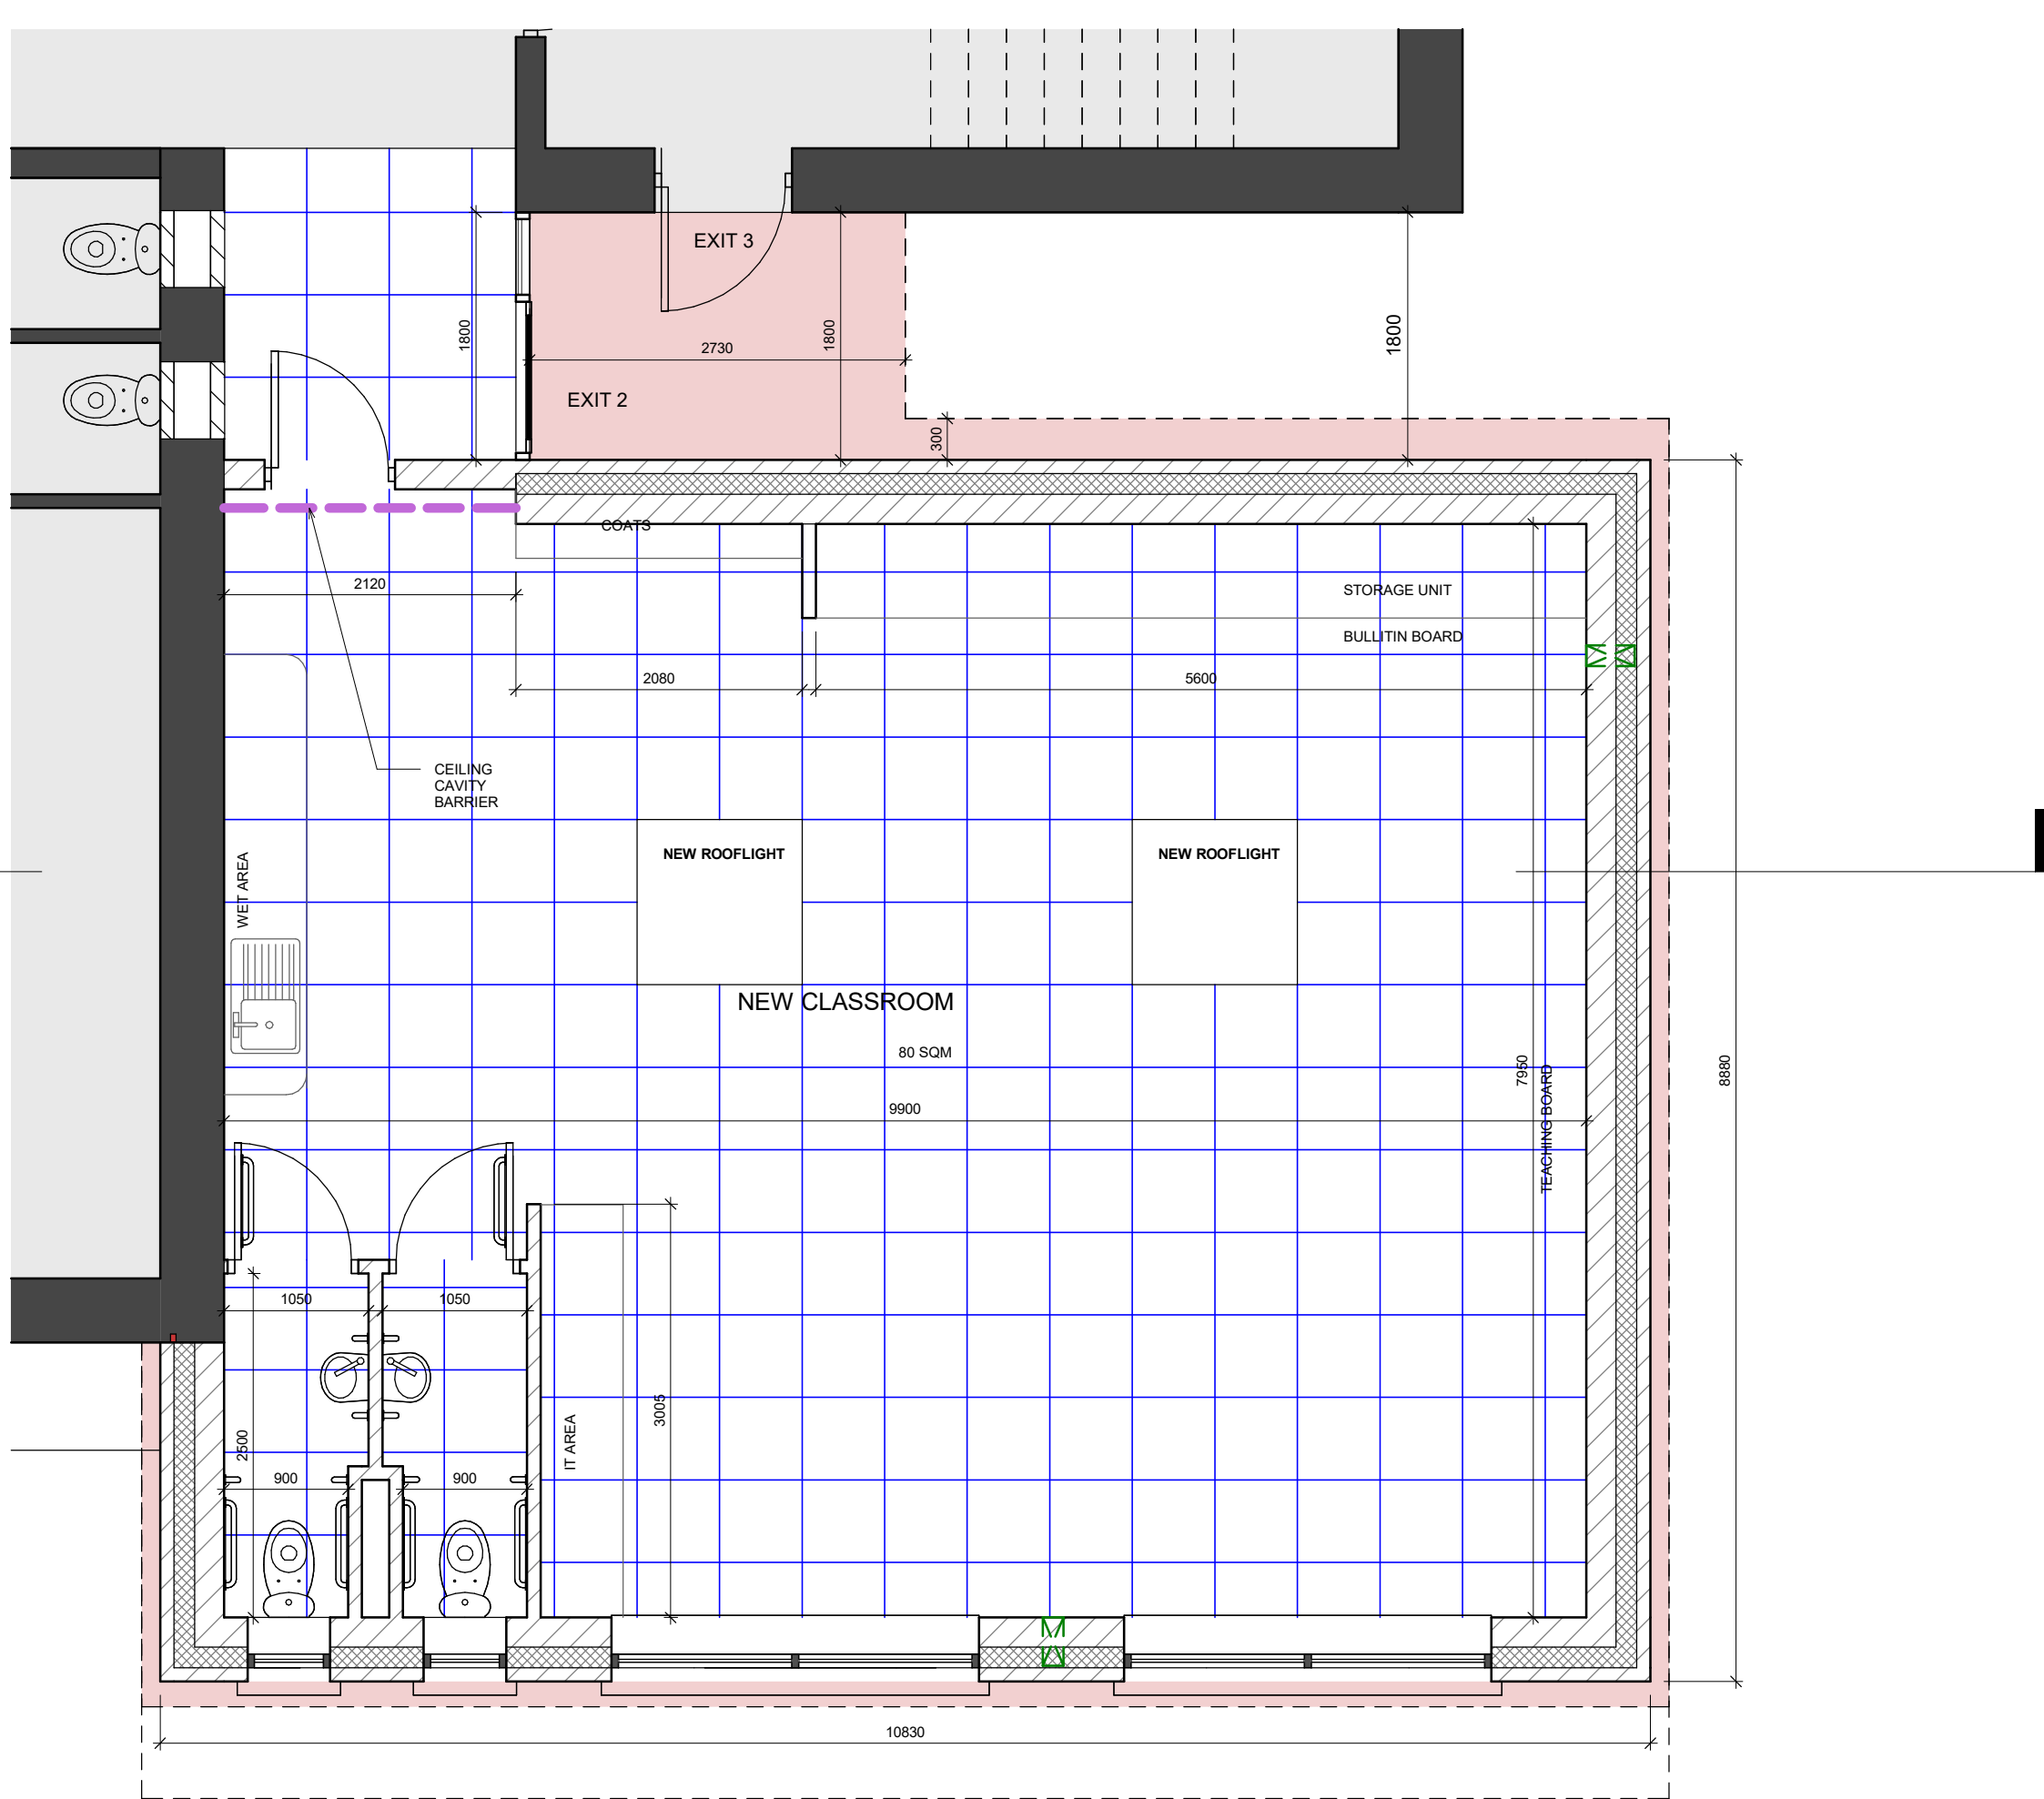

INDICATES EXTENT OF NEW PLASTERBOARD CEILING. TO BE 12.5mm GYPROC WALLBOARD MR FOIL BACKED PLASTERBOARD FIXED TO 50x35mm TIMBER BATTENS AT 400mm CRS. TO THE EXISTING CONCRETE FLAT ROOF SOFFIT IN ACCORDANCE WITH THE MANUFACTURERS RECOMMENDATIONS WITH TAPED & FILLED JOINTS & SKIM PLASTER FINISH TO MATCH EXISTING CEILING.

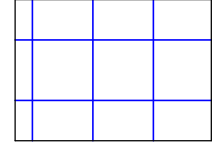

INDICATES EXTENT OF ARMSTRONG ULTIMA+ OR EQUIVALENT ACOUSTIC SUSPENDED CEILING SYSTEM WITH 600x600mm REGULAR EDGE TILES TO BE SUPPLIED & FITTED IN ACCORDANCE WITH THE MANUFACTURERS RECOMMENDATIONS



POWDER COATED PRESSED SEAMLESS 2mm TH. ALUMINIUM SECRET FIXED FASCIA AND SOFFIT SYSTEM ON 18mm EN 636 CLASS 2 PLYWOOD BACKING ON 50 x 50 MM TREATED BATTENS AND COUNTER BATTENS FIXED ON ROOF STRUCTURE TO STRUCTURAL ENGINEER'S DRAWINGS & SPECIFICATIONS

NB:  
PRIOR TO INSTALLATION OF CEILING FINISHES, ALLOW FOR THE SUPPLY AND INSTALLATION OF PRO CLIMA INTELLO PLUS VAPOUR BARRIER SYSTEM TO BE FIXED & SEALED TO UNDERSIDE OF ENTIRE NEW PITCHED ROOF STRUCTURE IN ACCORDANCE WITH THE MANUFACTURERS RECOMMENDATIONS & AS INDICATED ON THE ARCHITECTS SECTION DRAWINGS

SITE AREA: 0.56 ha.  
OS ORDER REF: 50448854 (1193-C)  
EXISTING FLOOR AREA 1125.9SM  
PROPOSED EXTENSION AREA 278.6 SM

**COUGHLAN ASSOCIATES**  
ARCHITECTS + PROJECT MANAGERS  
60 Austin Friars St. Mullingar Co. Westmeath  
email: info@coughlanassociates.ie  
website: coughlanassociates.ie  
Tel: (044) 9341614  
Fax: (044) 9385686

PROJECT  
EXTENSION AND ASSOCIATED WORKS COLLOONEY NS, CO, SLIGO

CLIENT  
COLOONEY NATIONAL SCHOOL

DRAWN BY LM CHECKED BY JM DATE 12/08/2026  
SCALE (@ A1) As indicated REV  
DRAWING NAME CEILING PLAN