




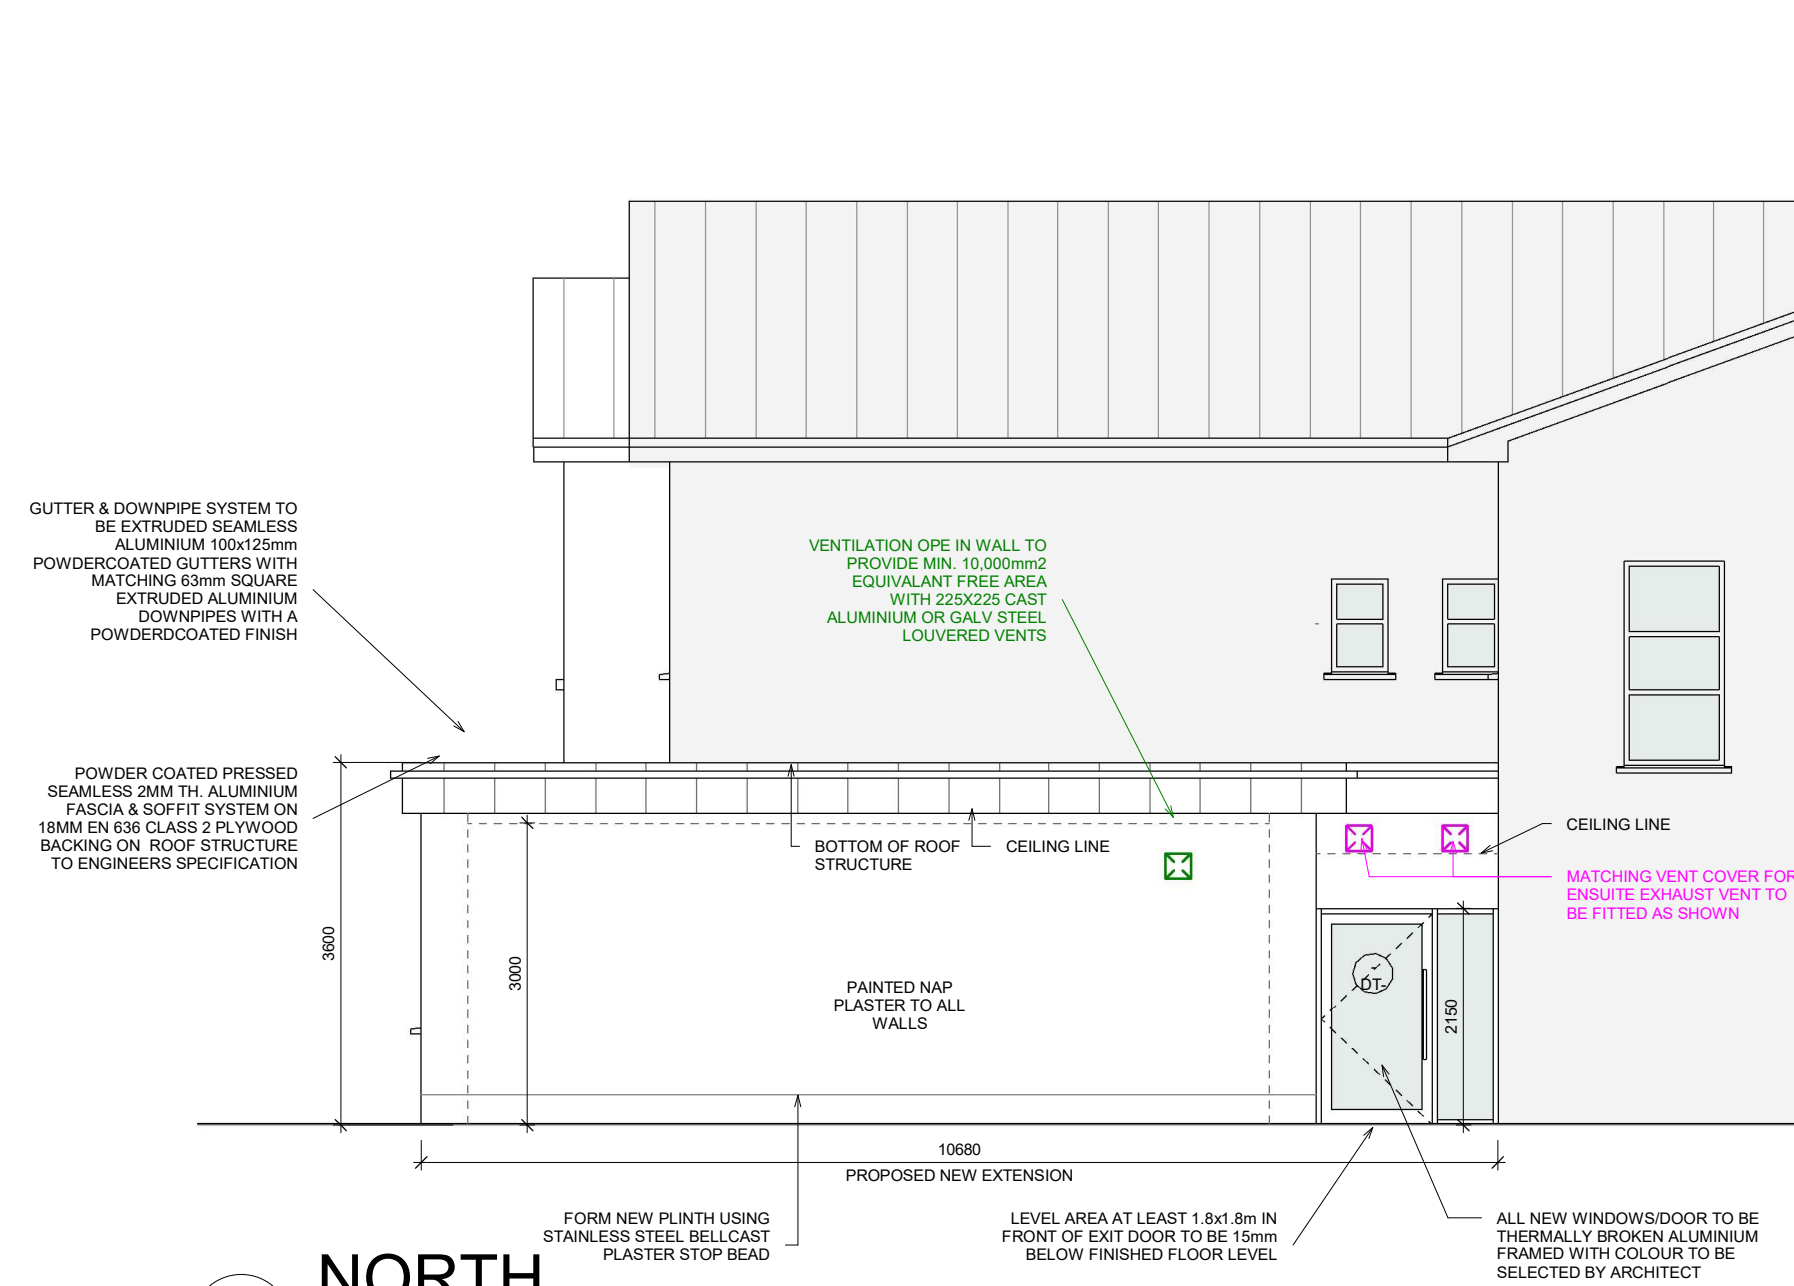

1 NORTH
1 : 75

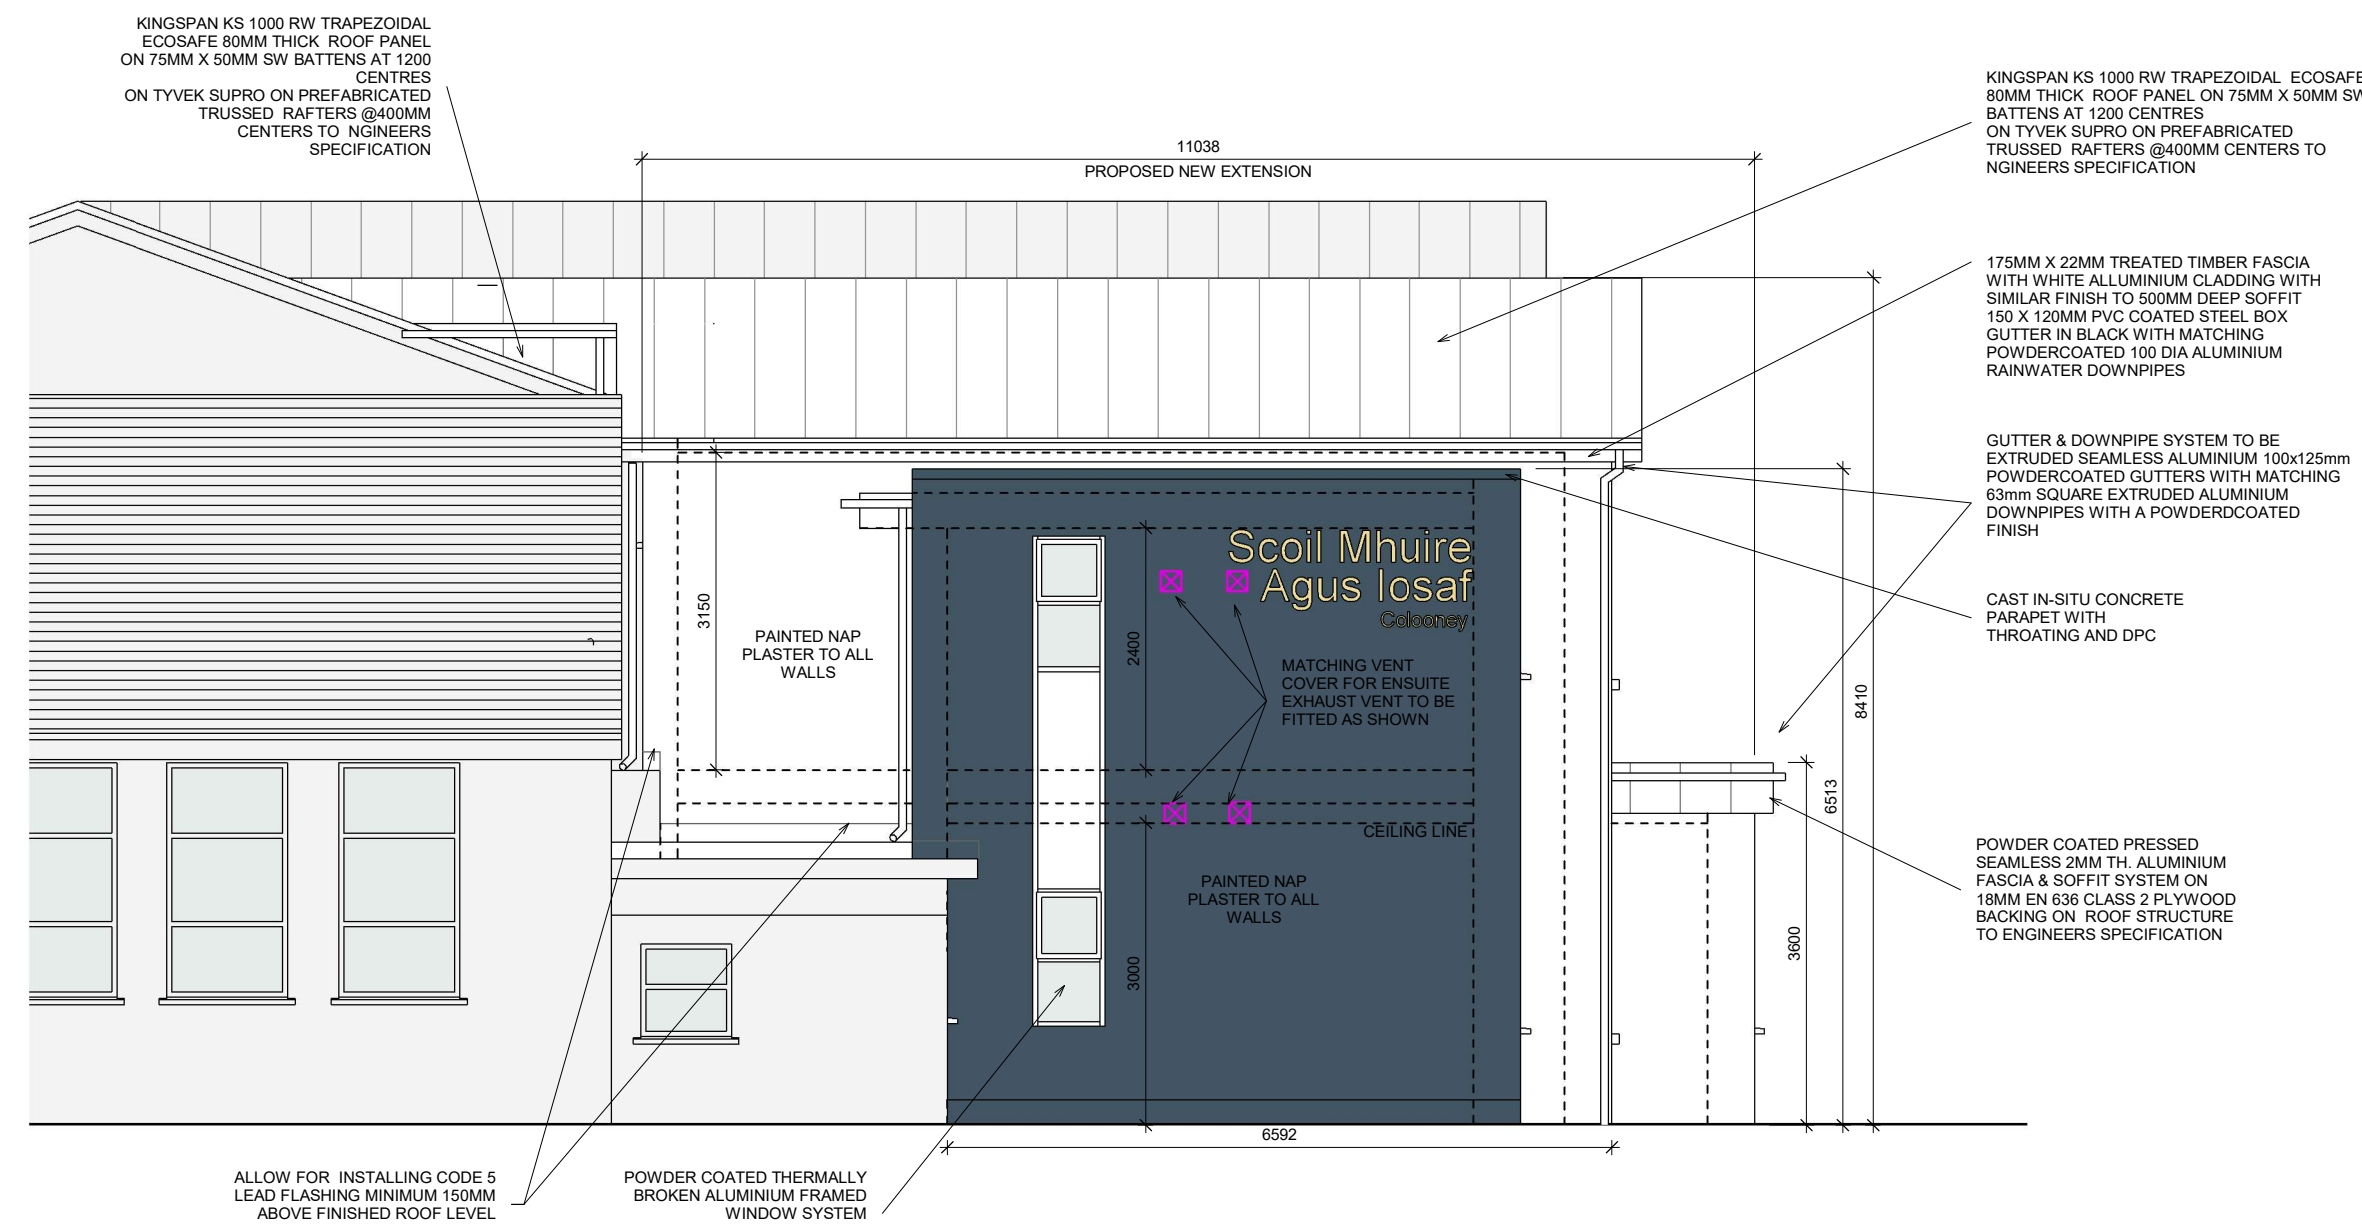

4 SOUTH
1 : 75

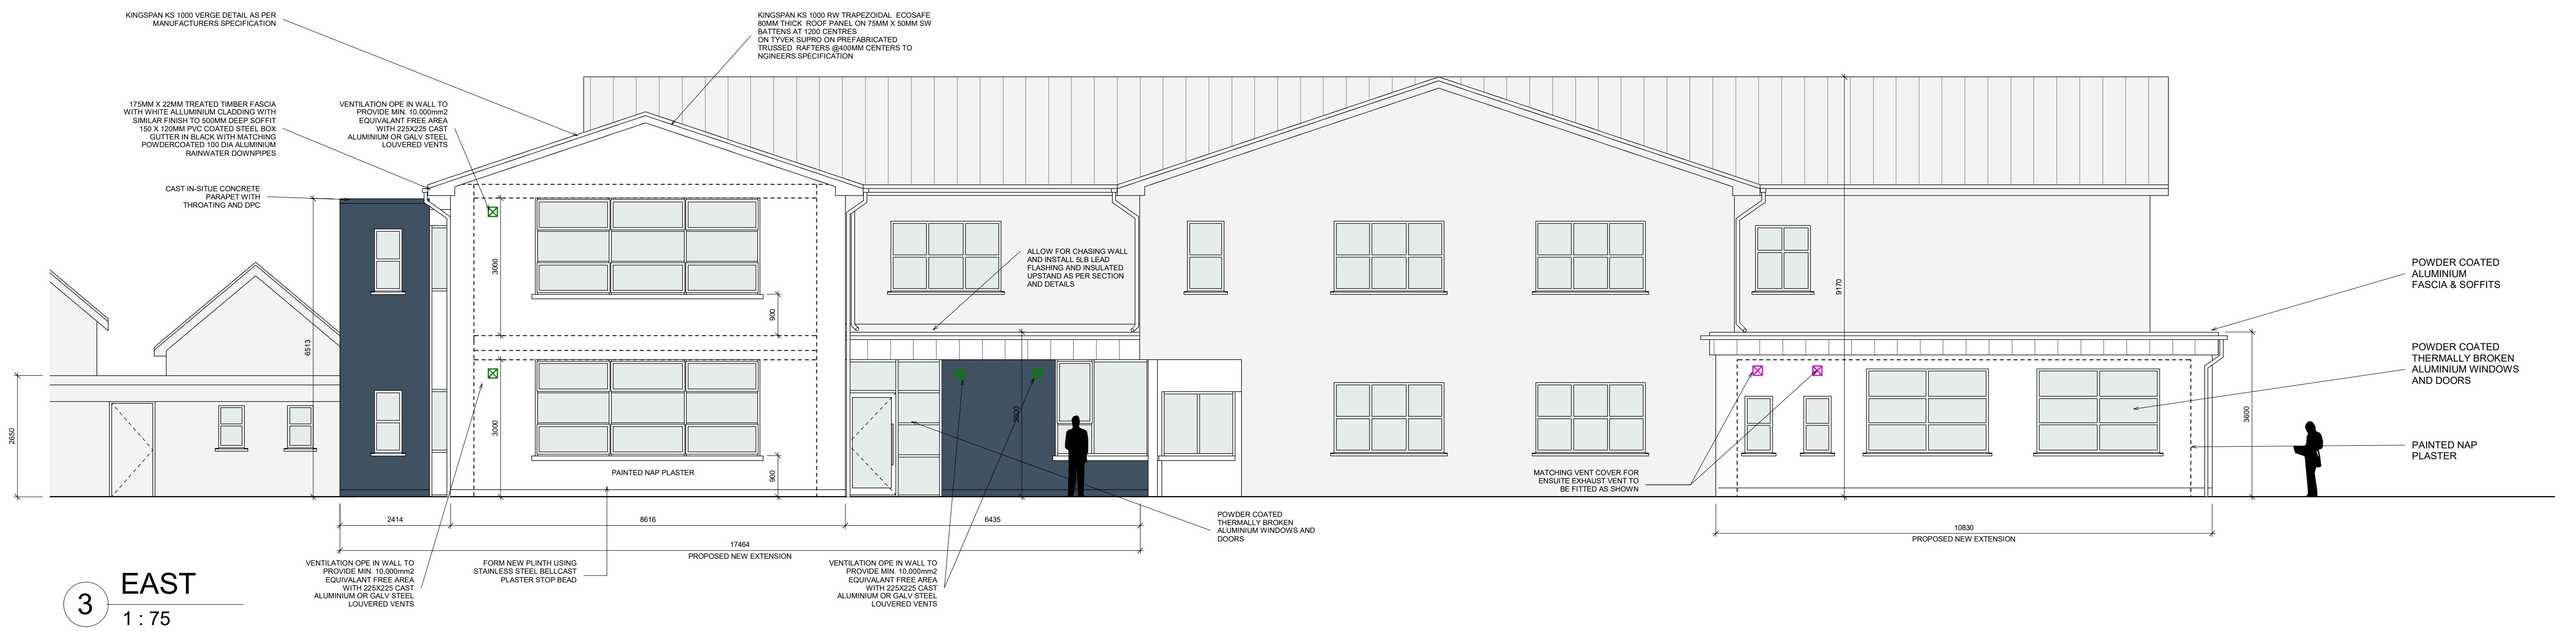

3 EAST
1 : 75



2 WEST
1 : 75