




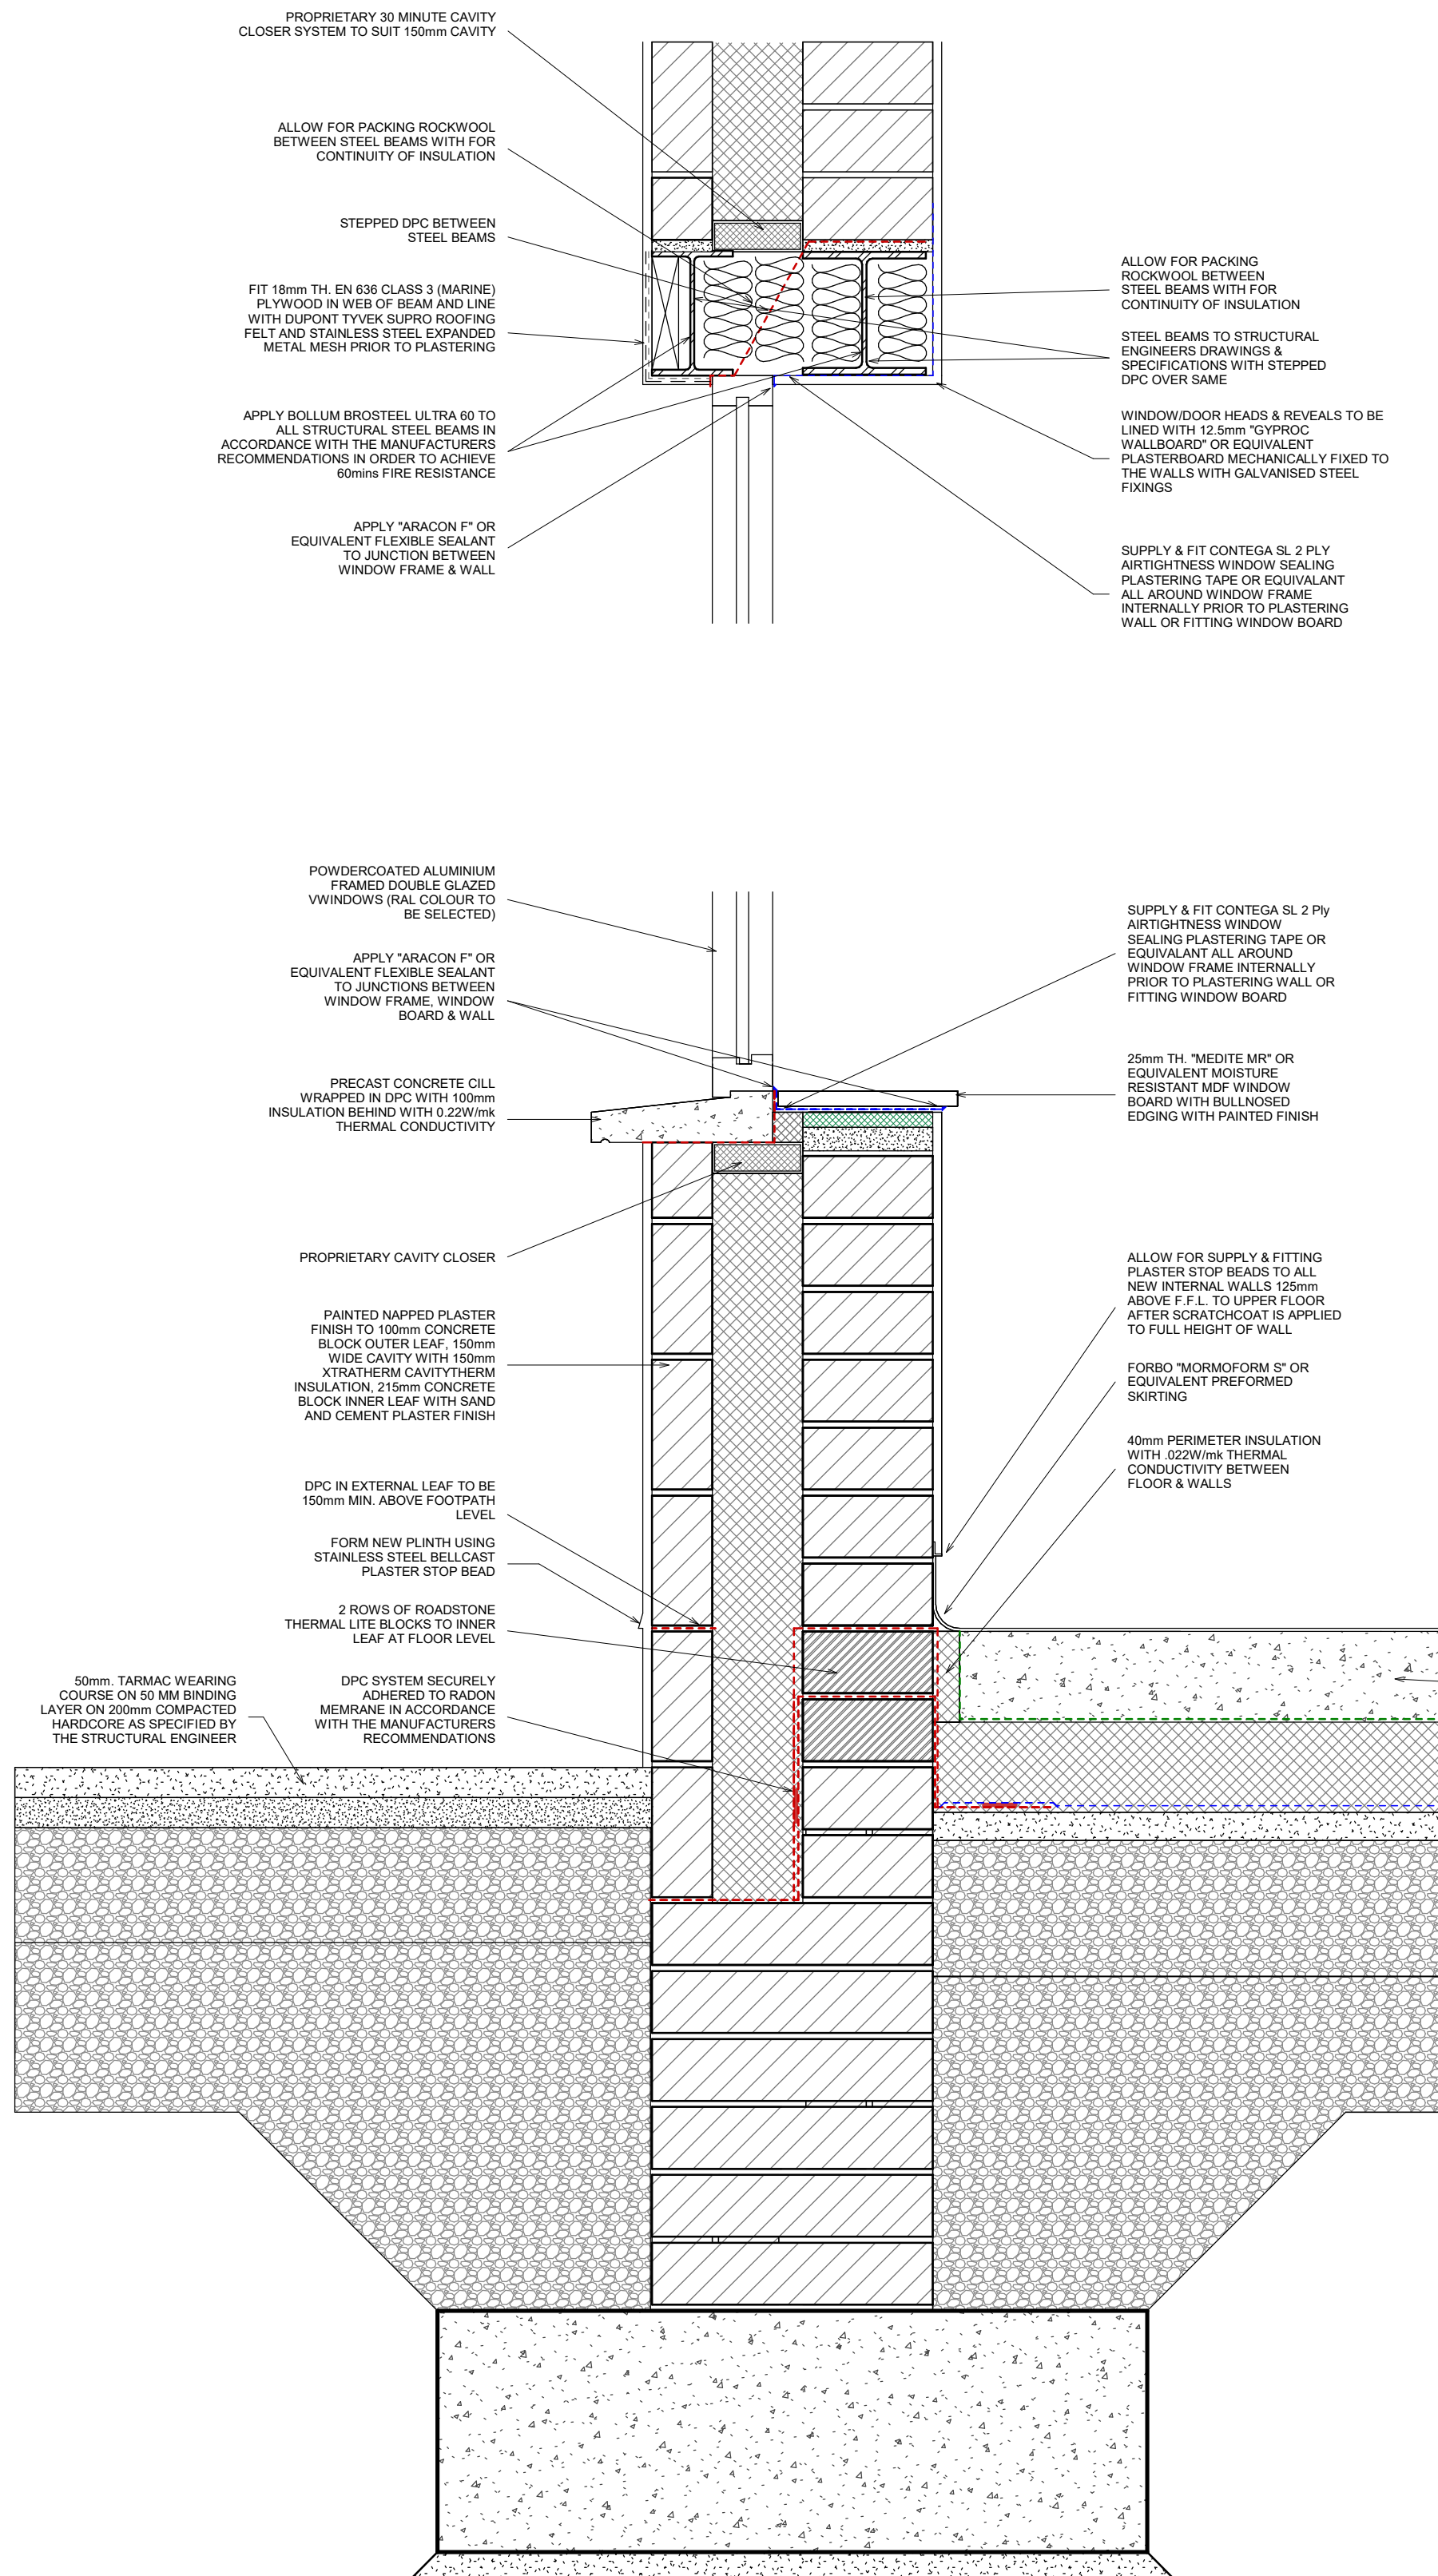


1 CILL AND HEAD DETAIL
1 : 10

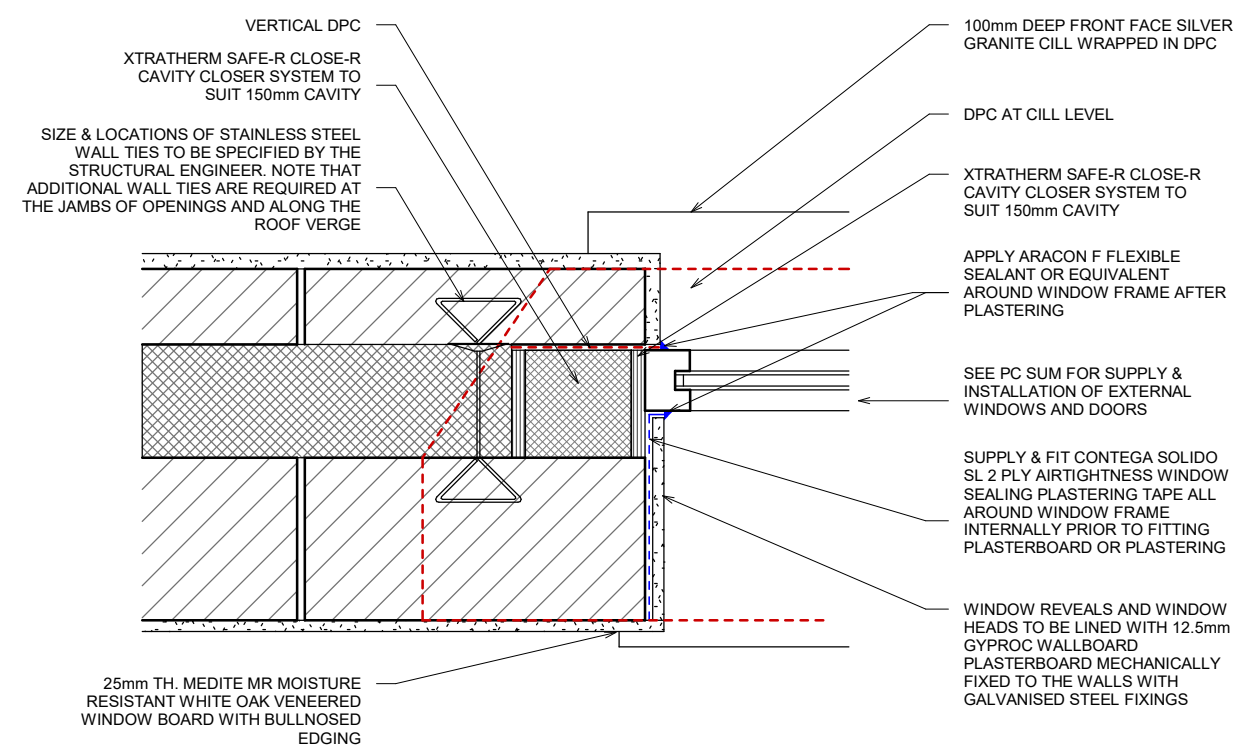

2 TYPICAL JAMB DETAIL
1 : 10

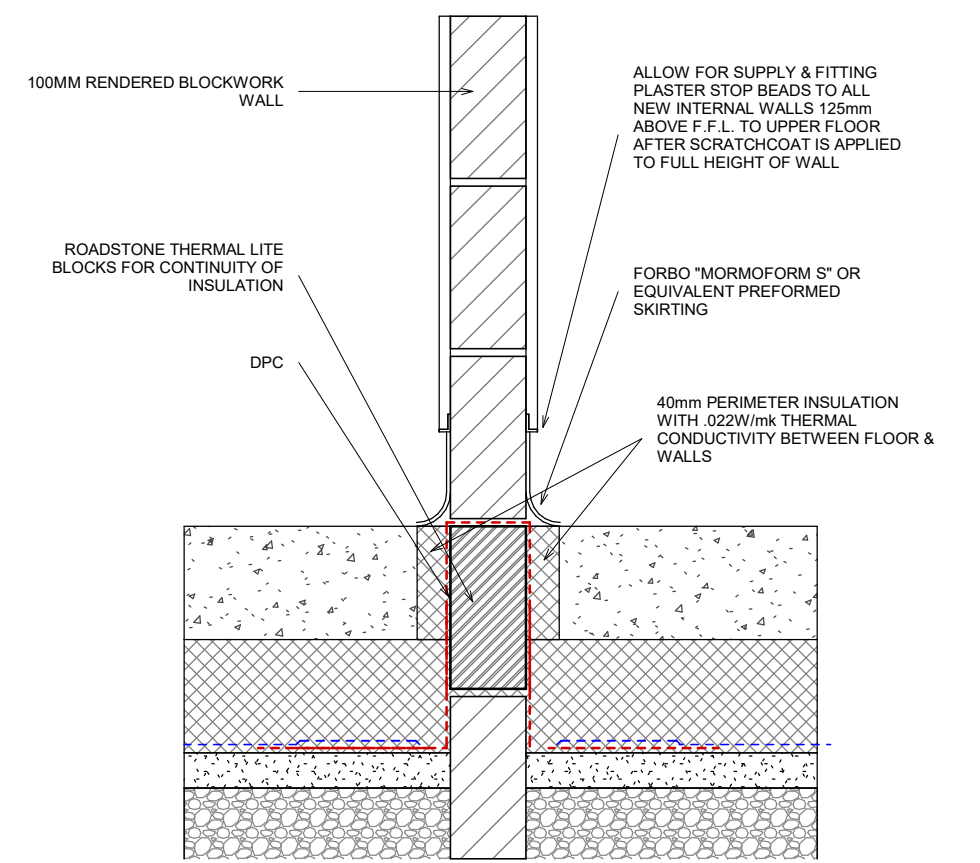

4 WALL BASE
1 : 10

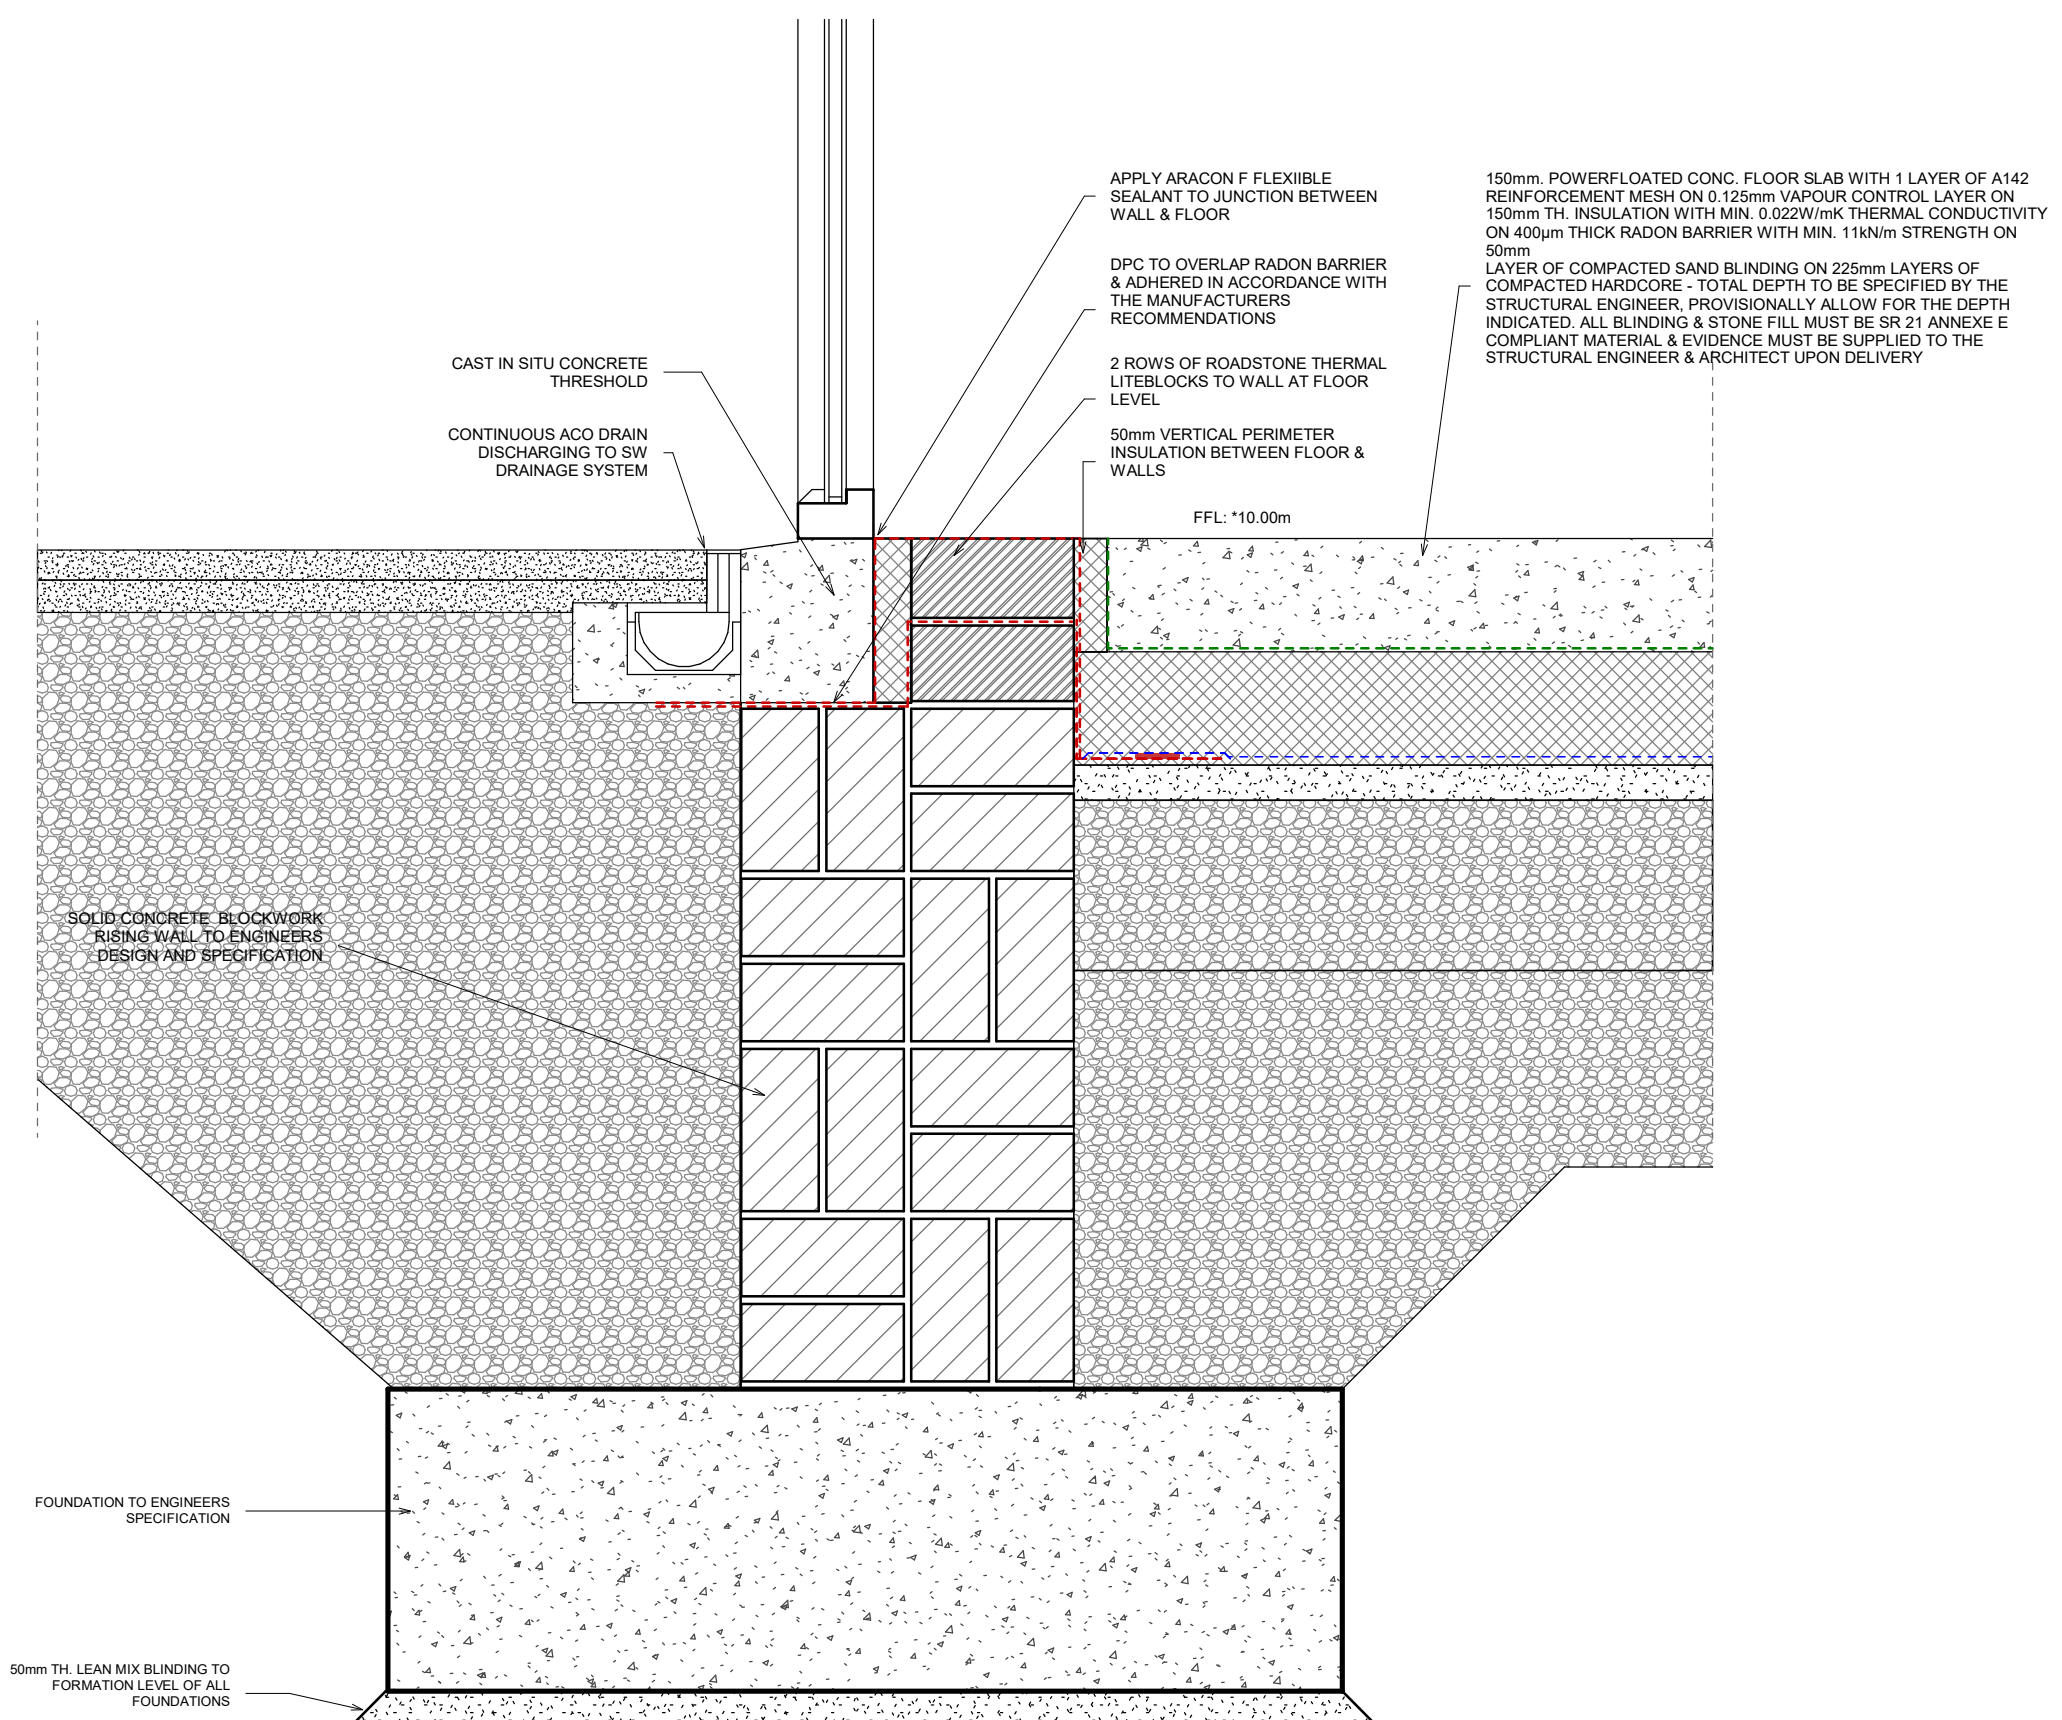

3 THRESHOLD DETAIL
1 : 10