



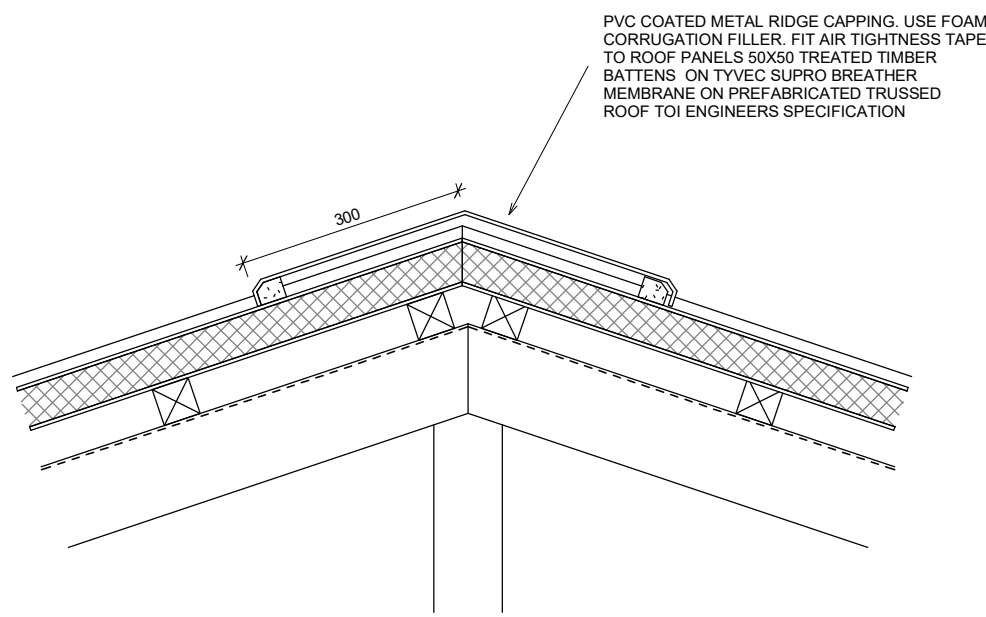


RIDGE DETAIL

1 : 10

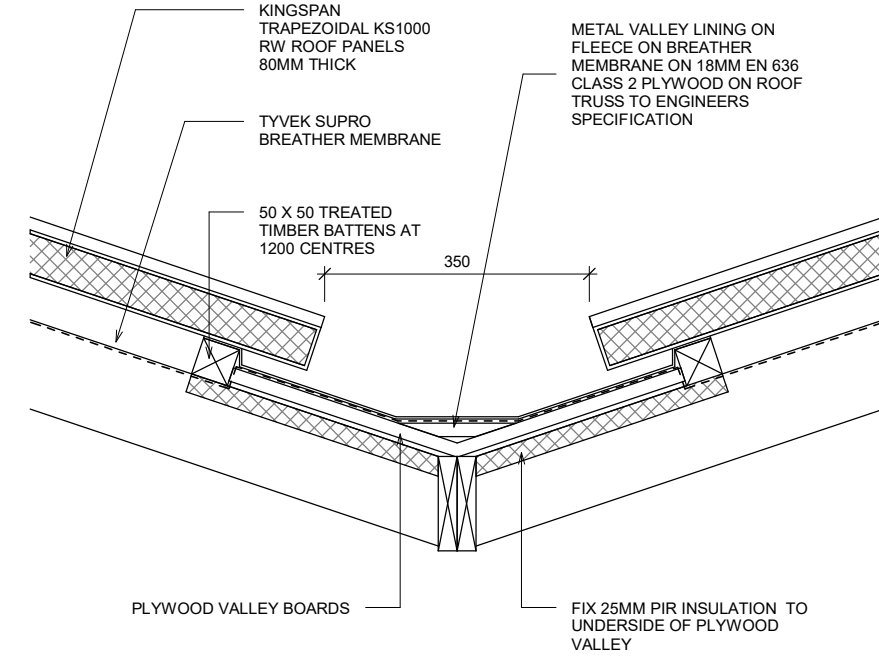


VALLEY DETAIL

1 : 10

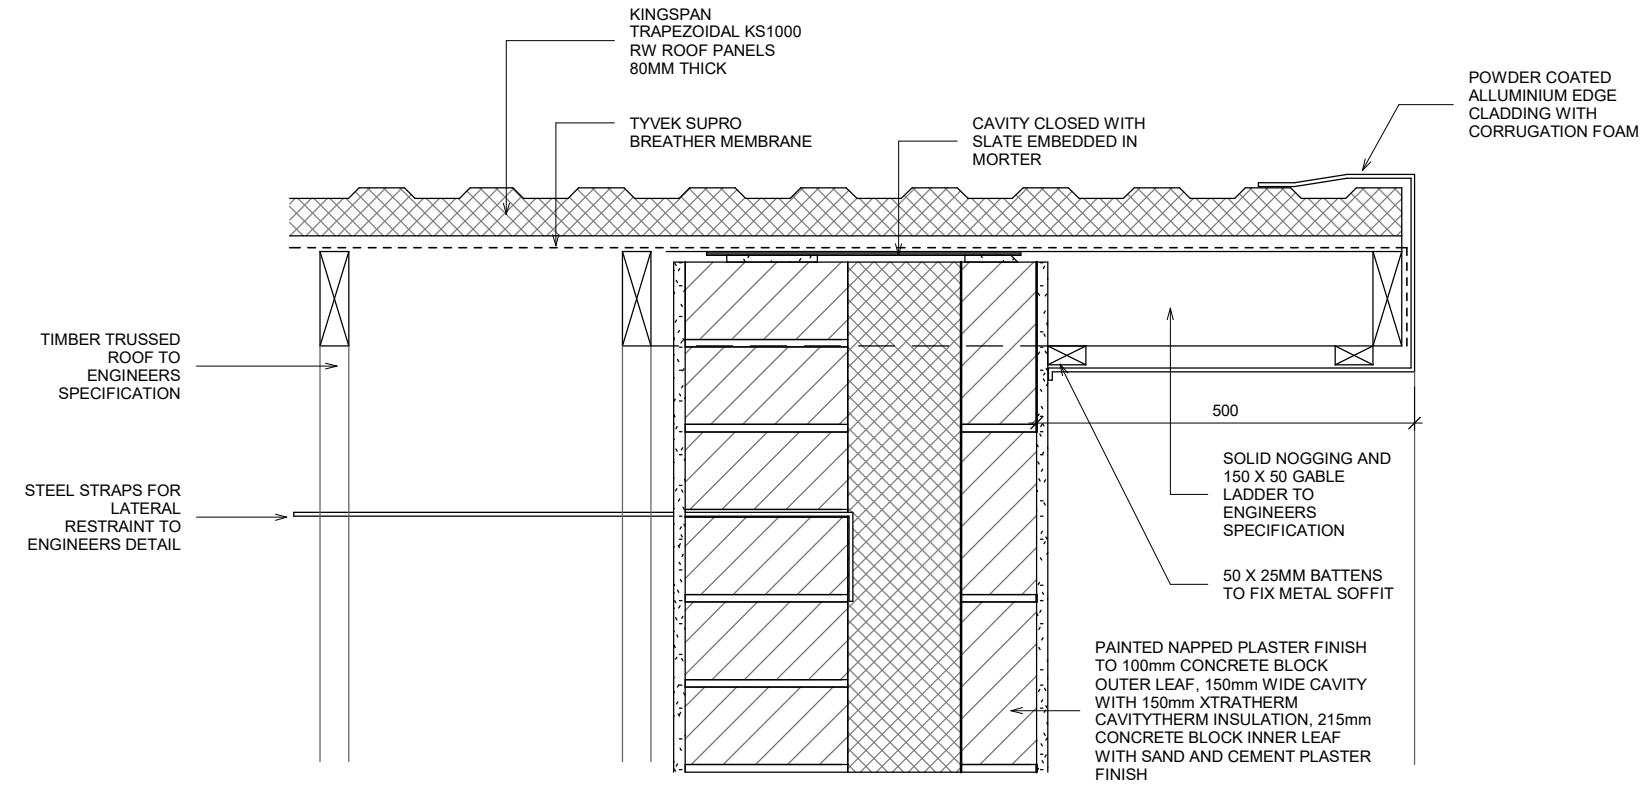


BARGE DETAIL

1 : 10

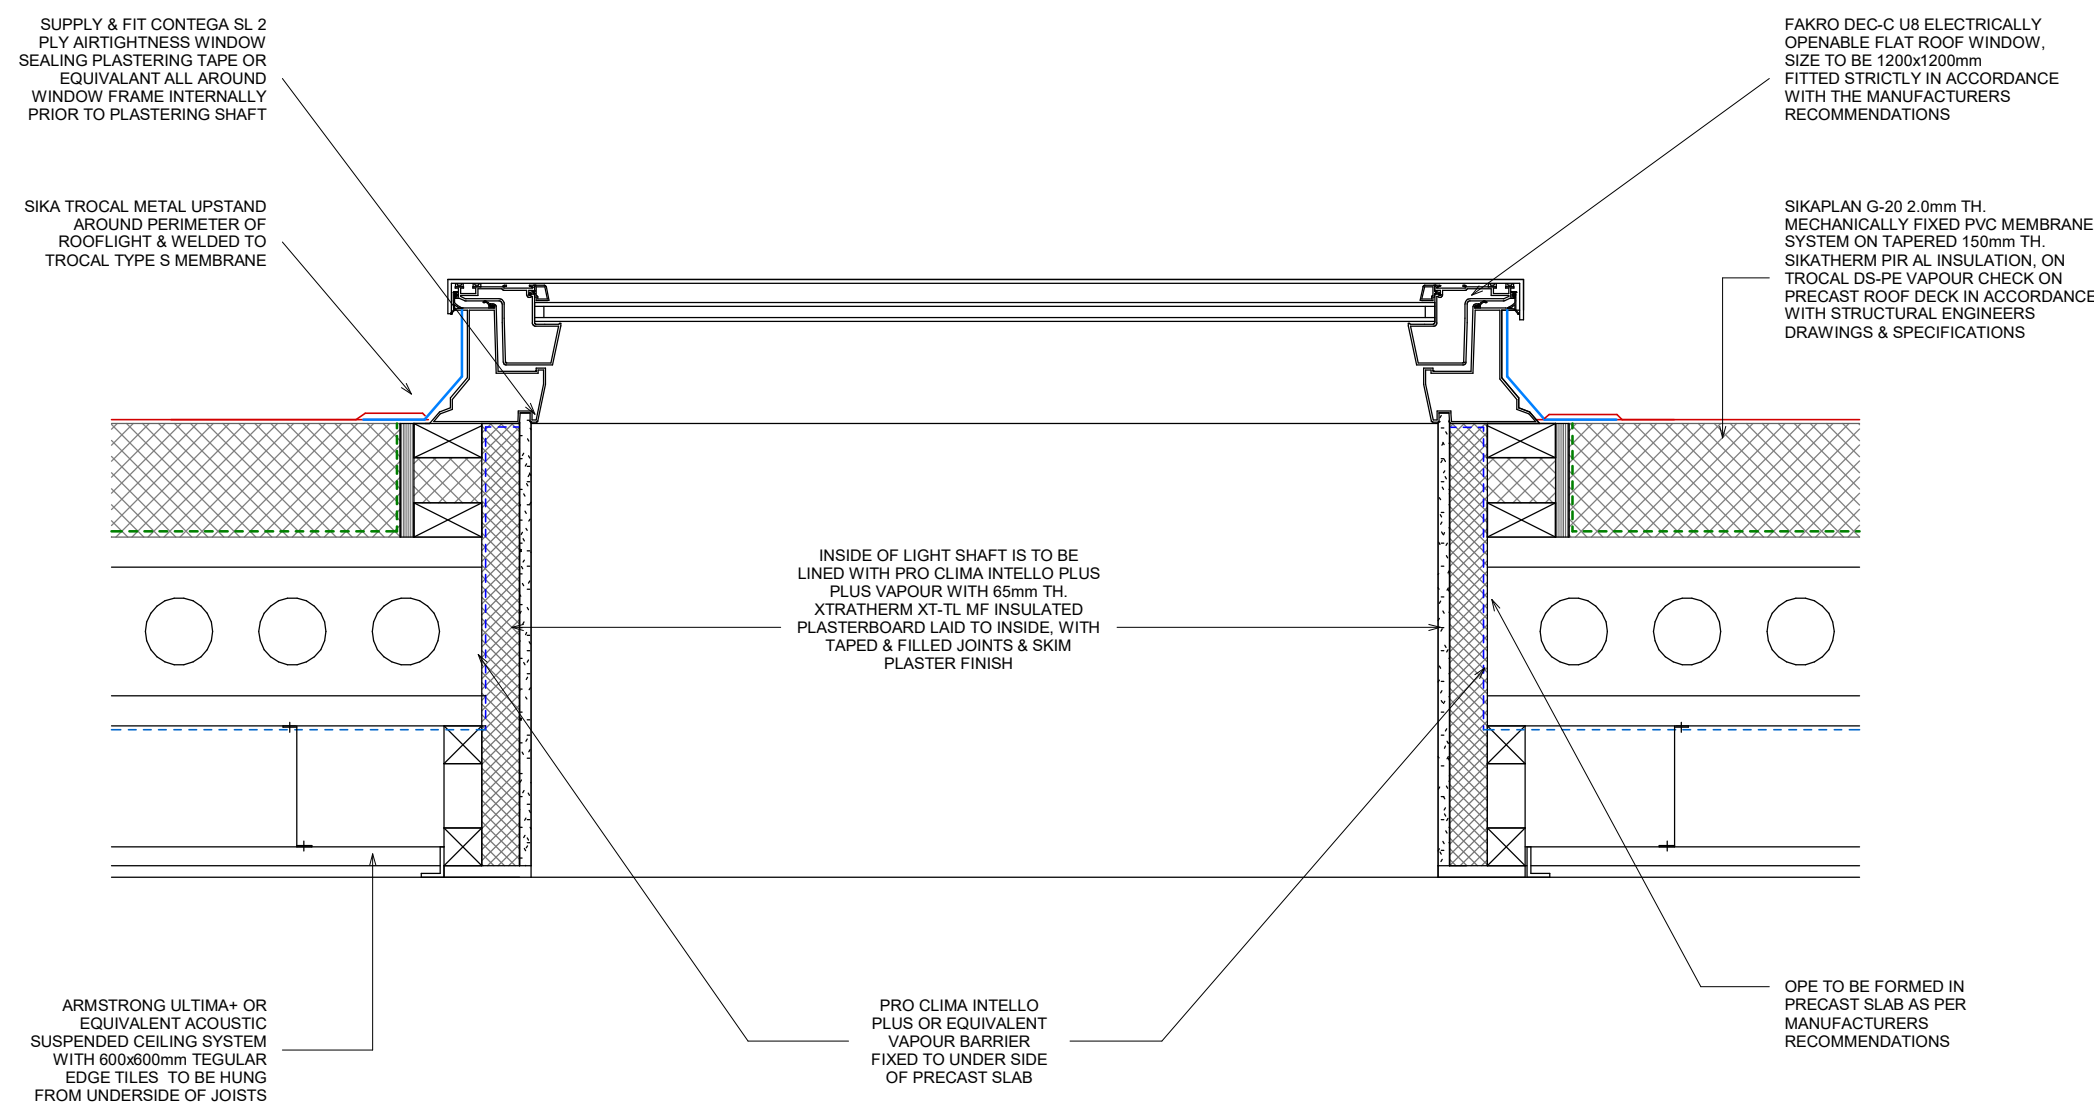

ROOFLIGHT

1 : 10

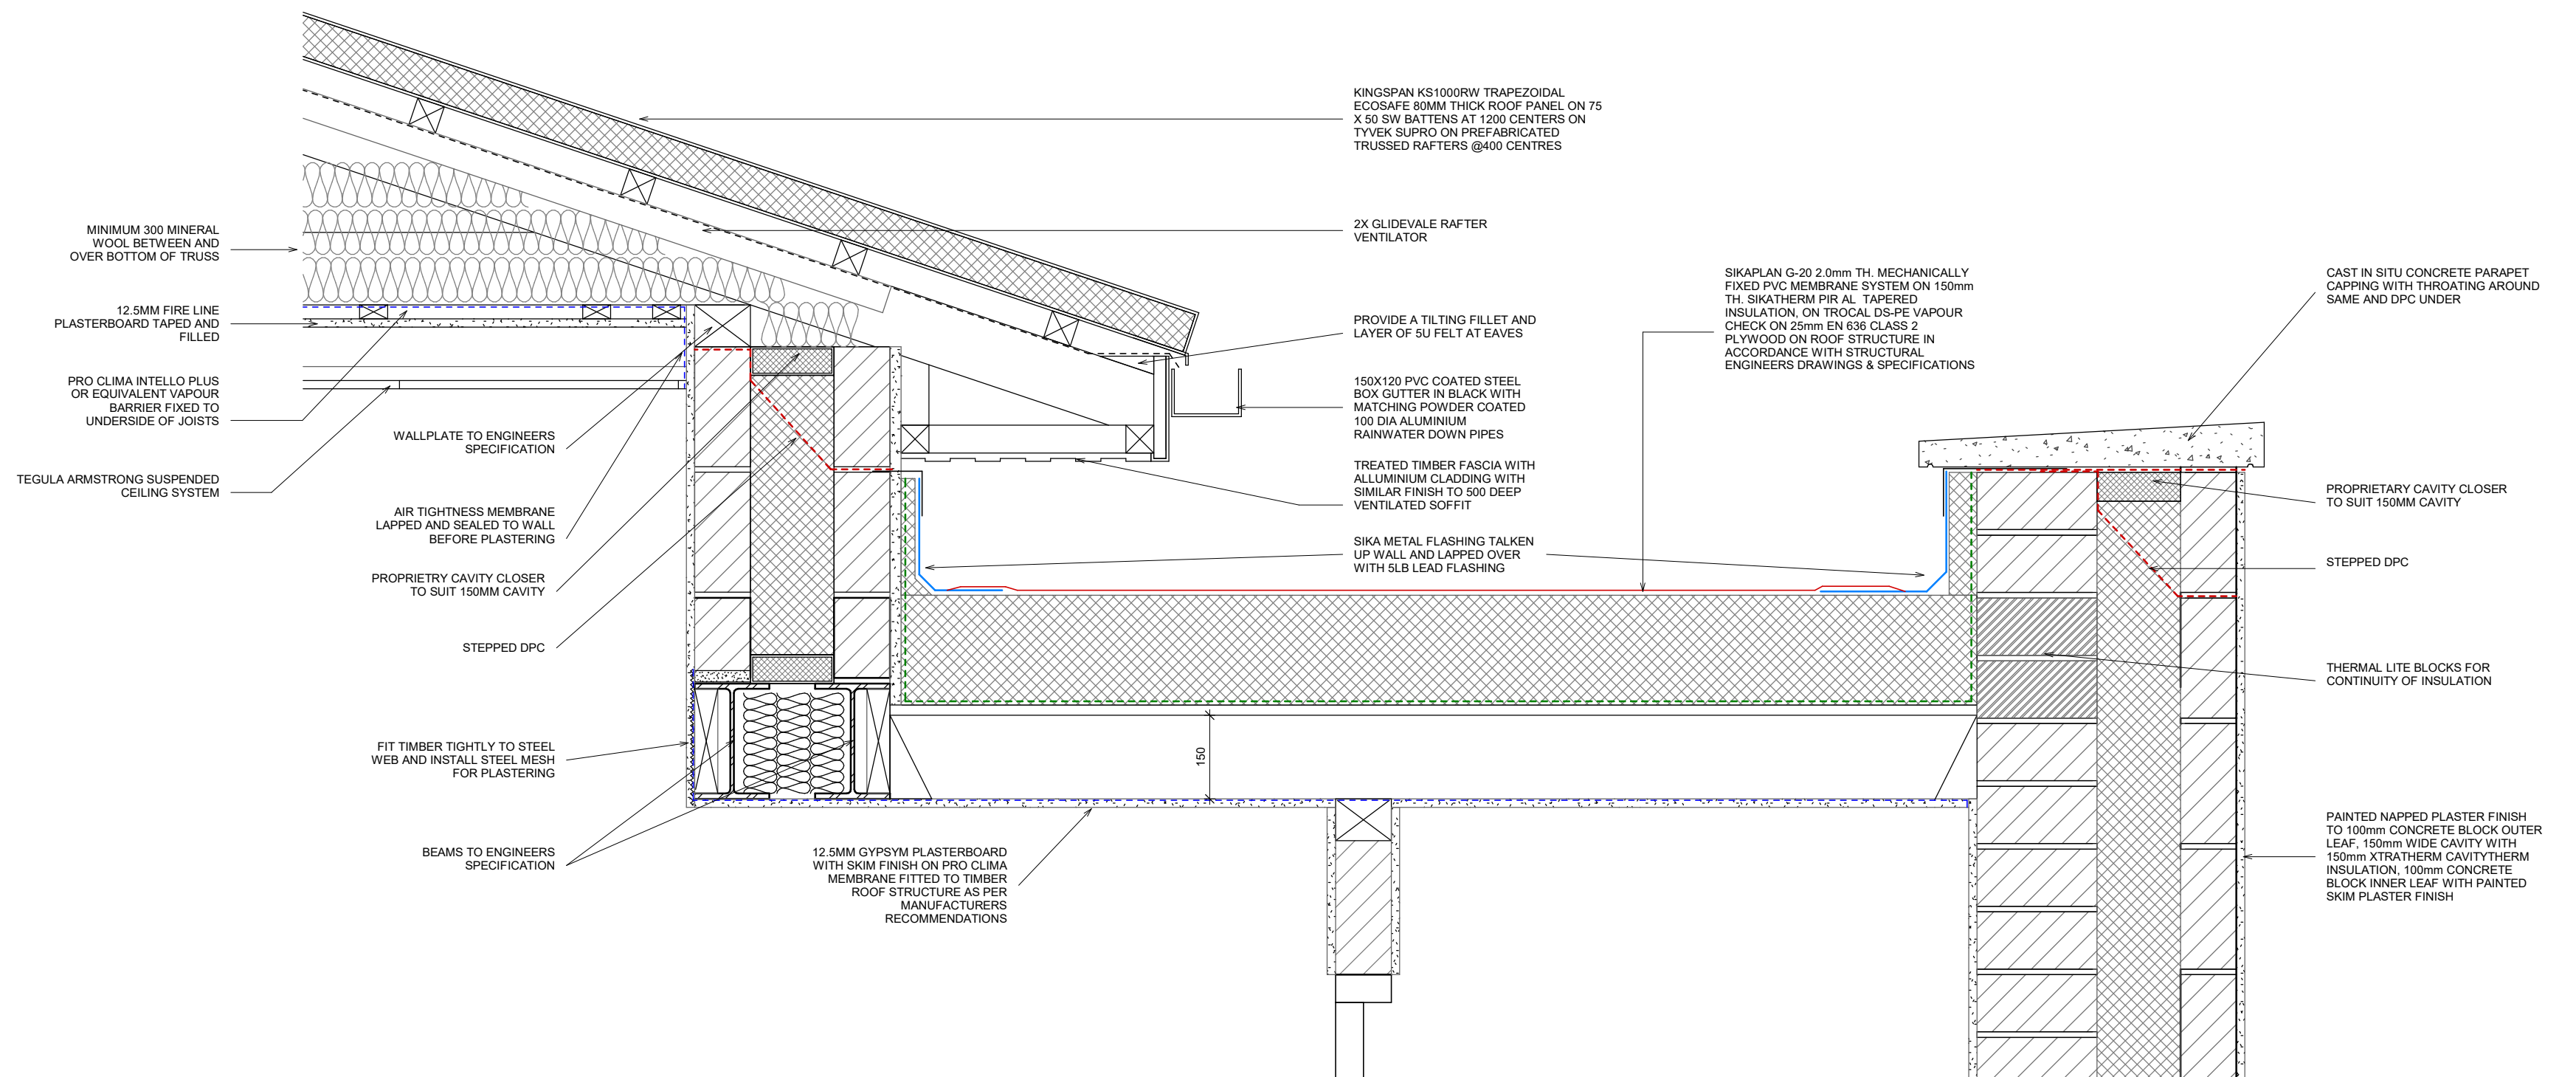

SECTION AA CALL OUT

1 : 10