




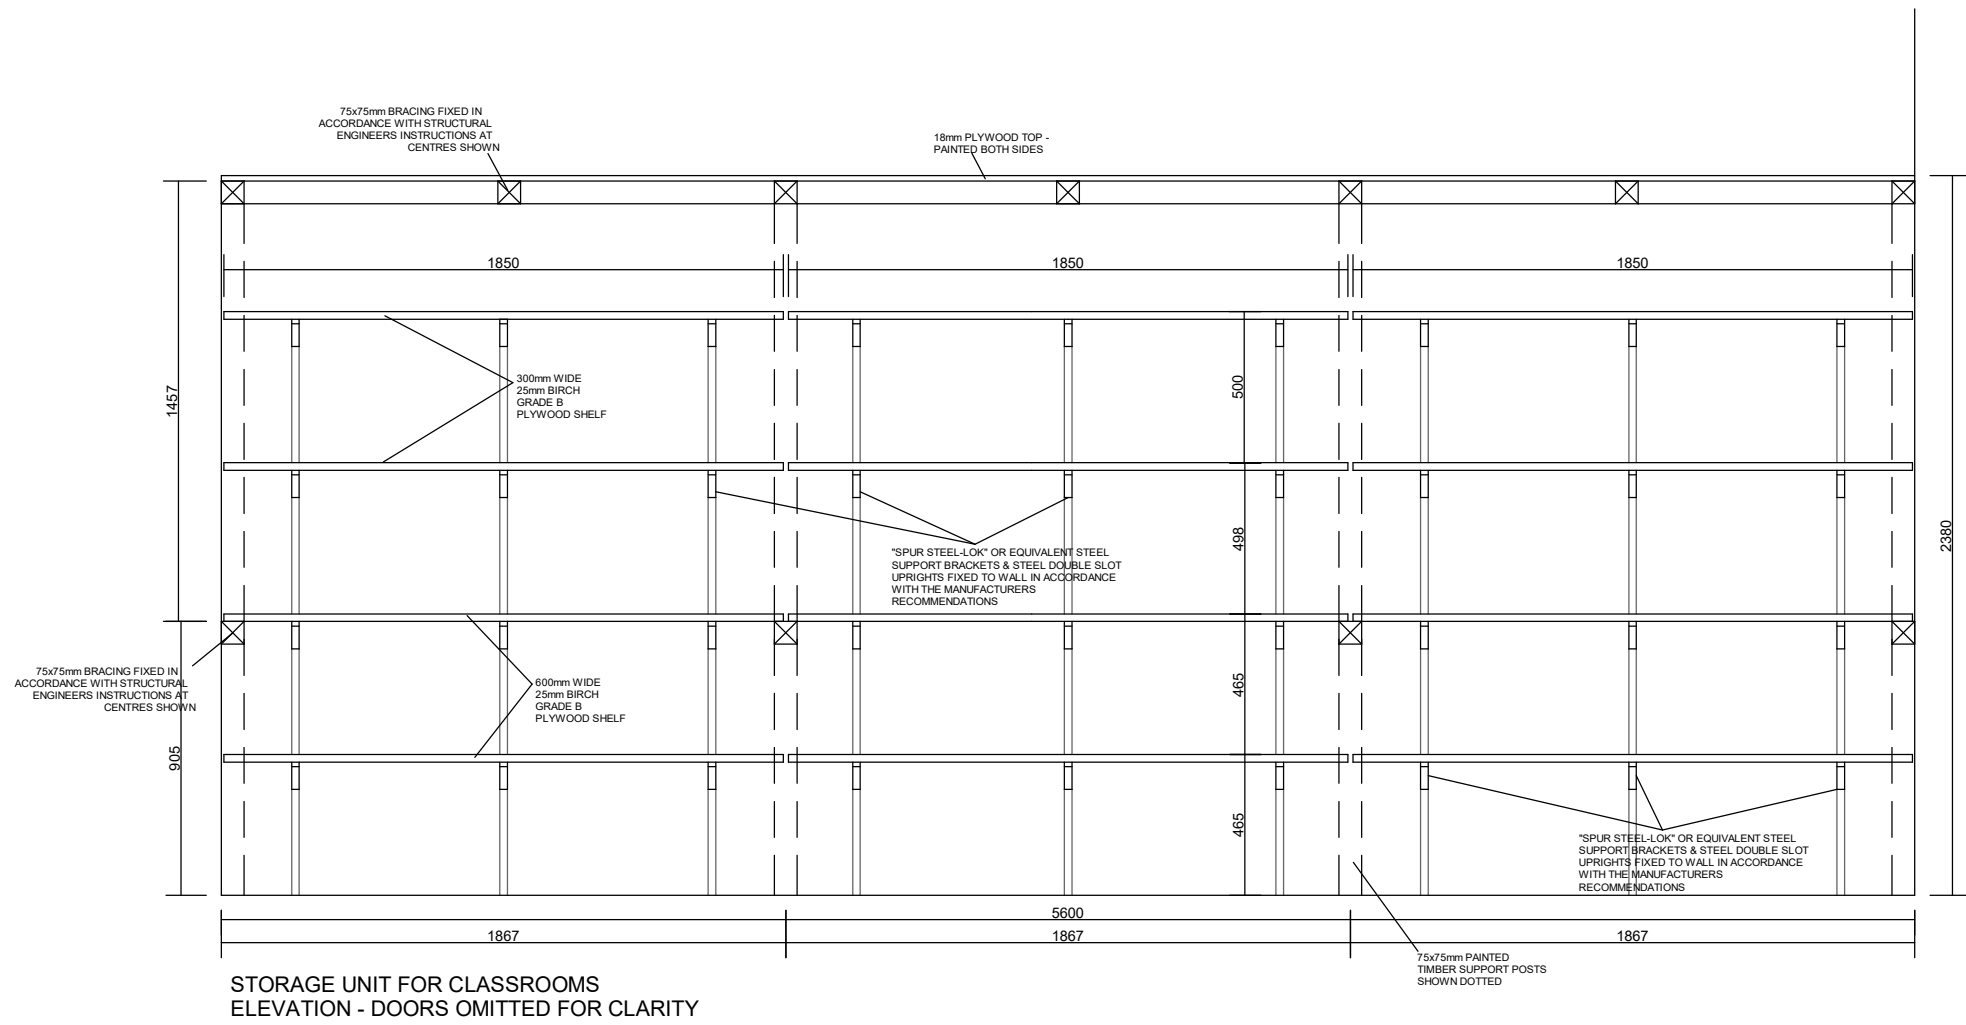


STORAGE UNIT FOR CLASSROOMS
ELEVATION - DOORS OMITTED FOR CLARITY

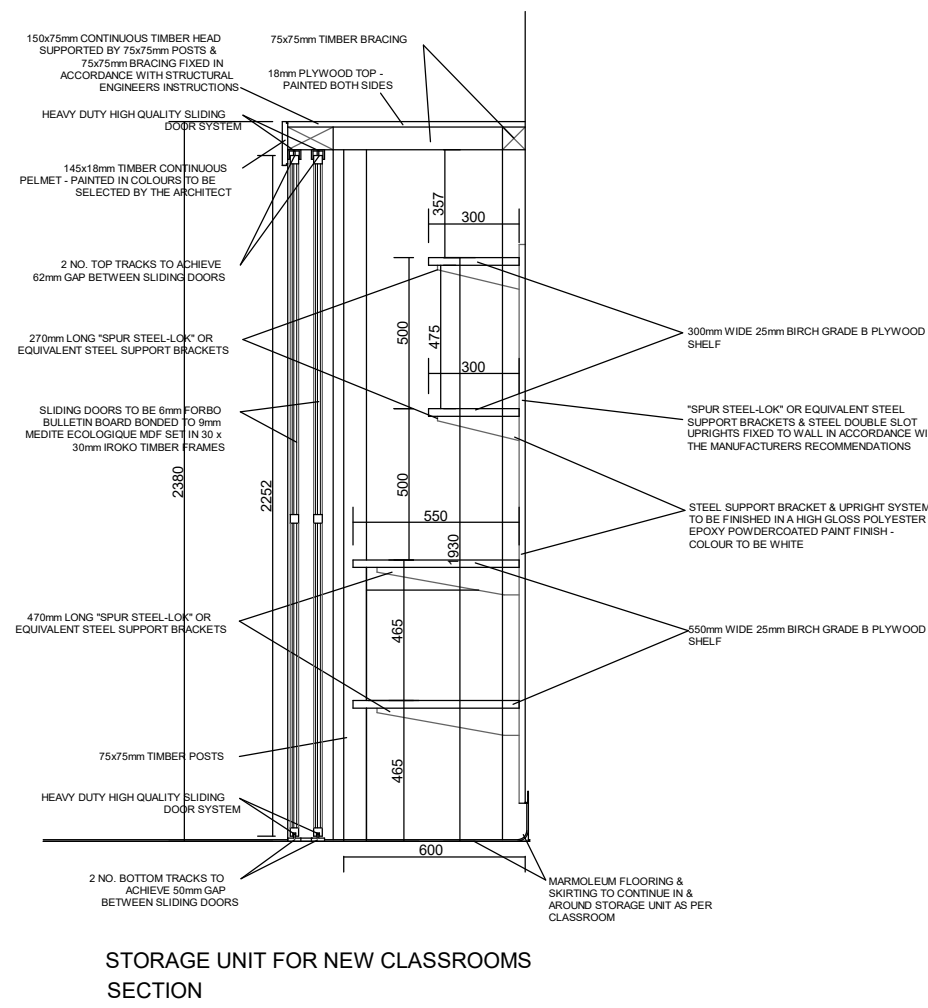

STORAGE UNIT FOR NEW CLASSROOMS
SECTION

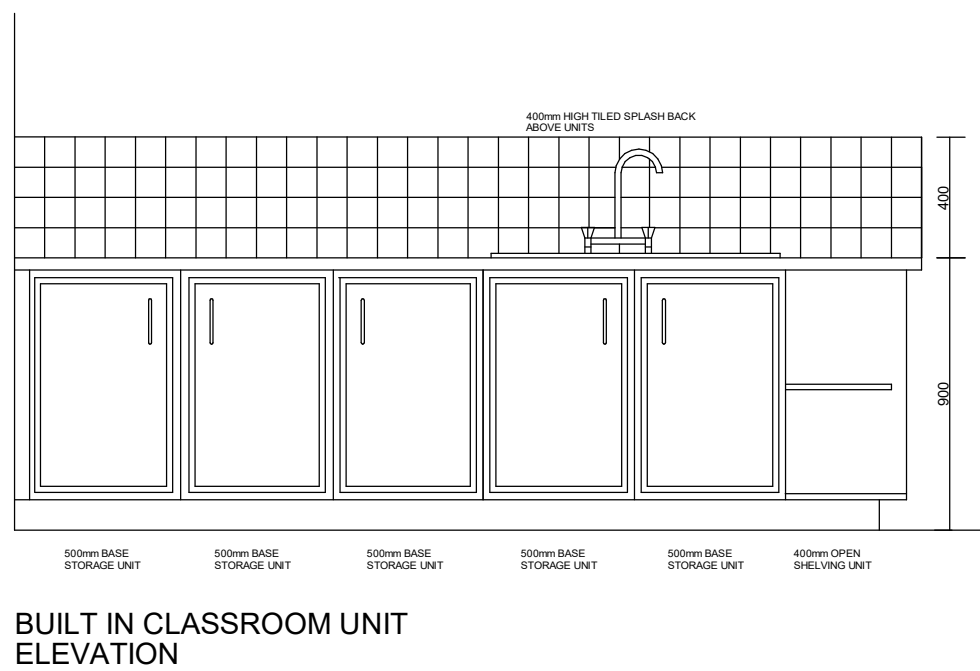


BUILT IN CLASSROOM UNIT
ELEVATION

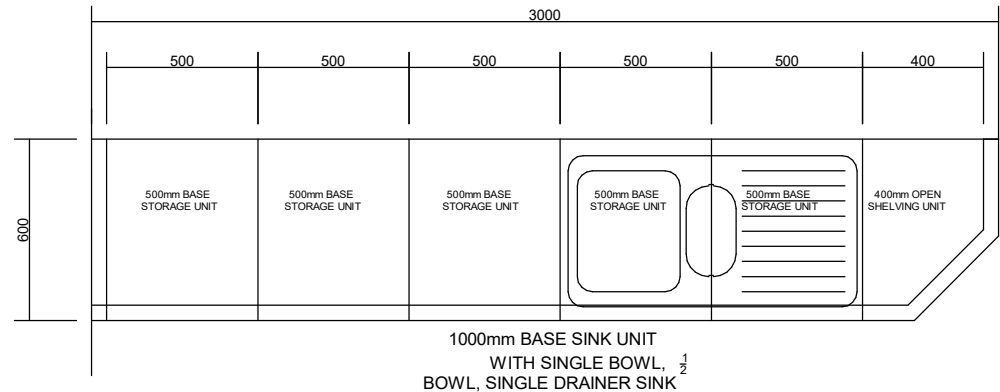


BUILT IN CLASSROOM UNIT
PLAN

NOTE:
1NO TOTAL SETS OF THIS STORAGE UNIT
REFER TO FLOOR PLAN FOR ORIENTATION OF UNIT

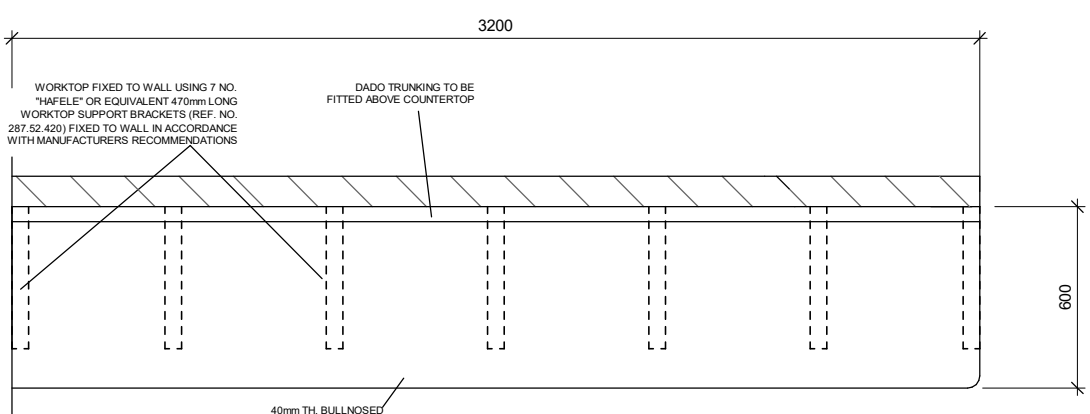

IT WORKTOP IN NEW CLASSROOMS
PLAN

NOTE:
1NO TOTAL SETS OF THIS BUILT-IN UNIT
REFER TO FLOOR PLAN FOR ORIENTATION OF UNIT

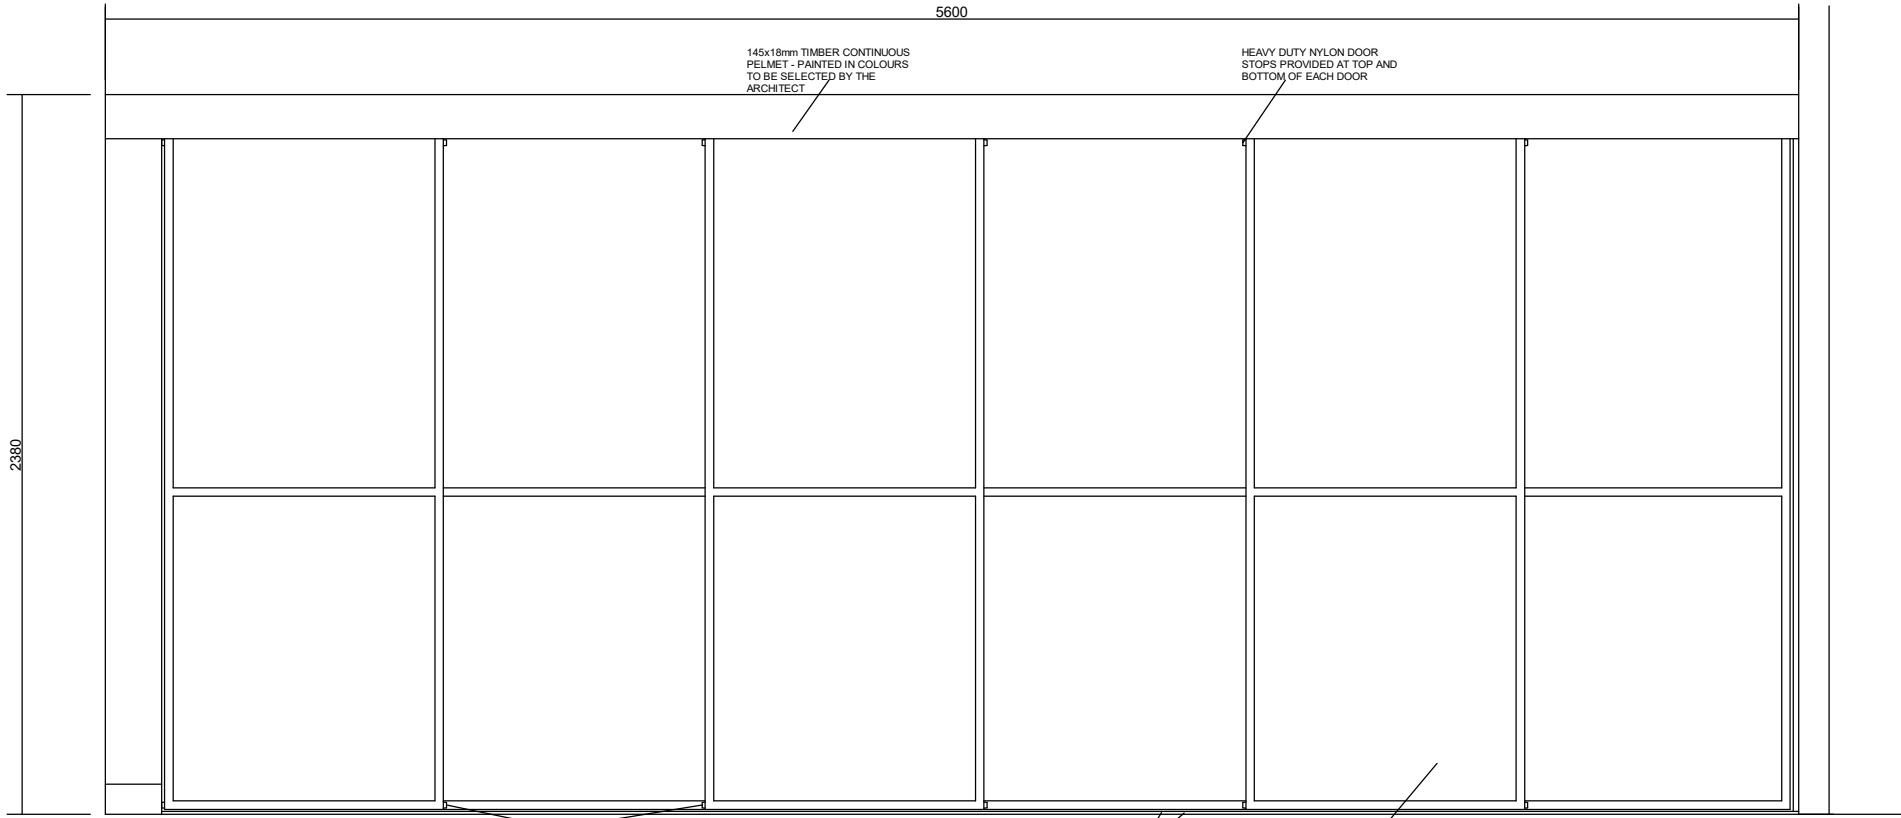

STORAGE UNIT FOR CLASSROOMS
FRONT ELEVATION

ADJUSTABLE SHELVING SYSTEM SCHEDULE ('SPUR' OR EQUAL APPROVED)


9 no. double slot uprights 1980mm high white in colour ref. H9018FW
18 no. heavy duty brackets 470mm wide white in colour ref. H9006RFW
18 no. standard brackets 270mm wide white in colour ref. H9003FW
Shelving system to be finished in a high gloss polyester epoxy powdercoated paint finish - colour to be white.

Birch grade B plywood shelves to be provided in the following sizes:
6 no. 25mm thick - 300mm wide x 1850mm long
6 no. 25mm thick - 600mm wide x 1850mm long
Plywood to have zero formaldehyde content.
All shelves to be prepared as per specification and receive 2 coats of clear wood varnish.

All above for tender purposes only - quantities are per classroom.
Main Contractor to liaise with Architect prior to ordering.
Sizes to be confirmed on site prior to fabrication.


SLIDING DOOR SPECIFICATION

6 no. sliding doors to be provided as shown each measuring circa 922mm wide x 2252mm high.
System to be Ultraglide or equal approved - powder coated aluminium frames and mid-rails with top and bottom channels in selected colour all as per specification.
Doors to consist of 6mm FORBO Bulletin Board (in selected colour) bonded to 9mm Medite Ecologique (Zero Formaldehyde) MDF.
Doors including Medite and Bulletin Board to be manufactured in workshop.
Heavy duty nylon door stops to be provided top and bottom to each door.
Buffers to be provided between end doors and frame of storage wall.

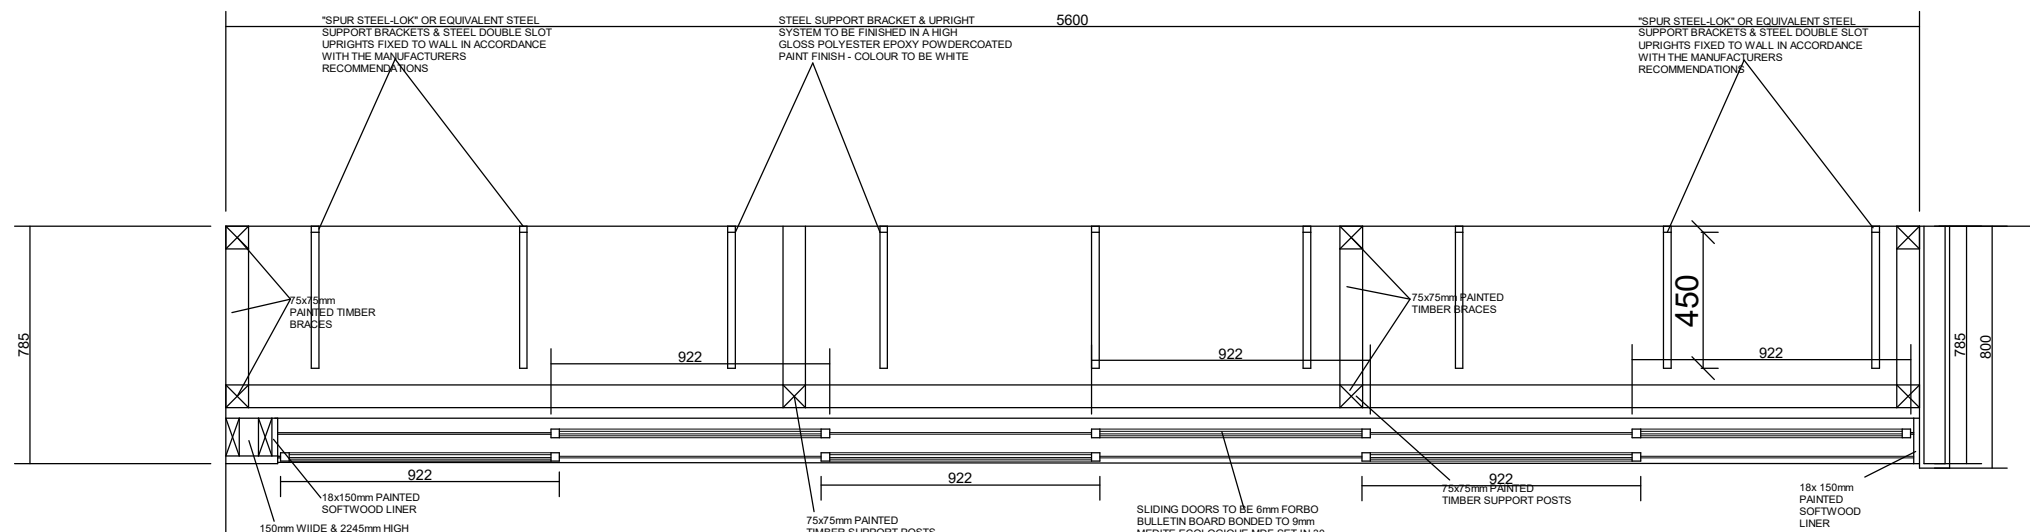


STORAGE UNIT FOR CLASSROOMS
PLAN

NOTE:
3NO TOTAL SETS OF THIS STORAGE UNIT
REFER TO FLOOR PLAN FOR ORIENTATION OF UNIT

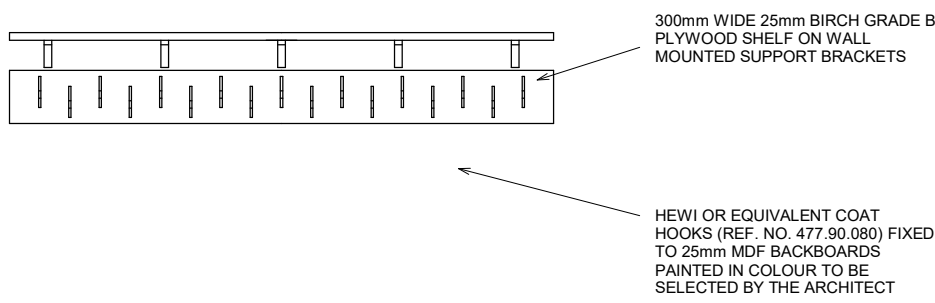


COAT STORAGE ELEVATION

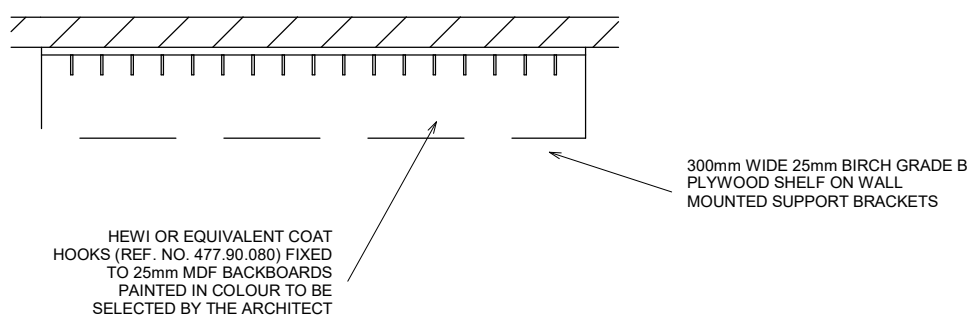


COAT STORAGE PLAN

NOTE:
3NO TOTAL SETS OF THIS STORAGE UNIT

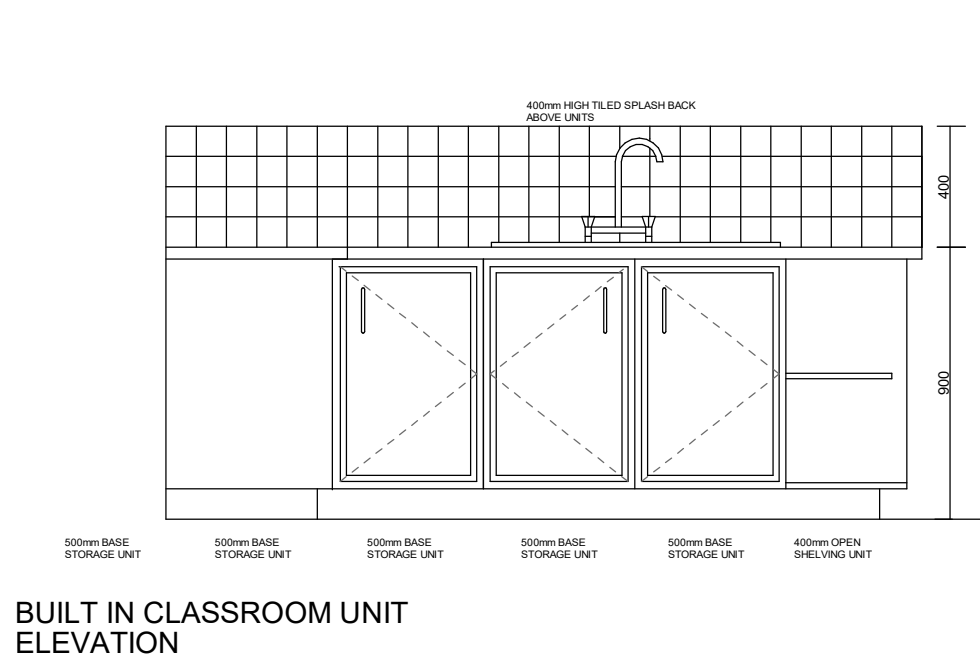


BUILT IN CLASSROOM UNIT
ELEVATION

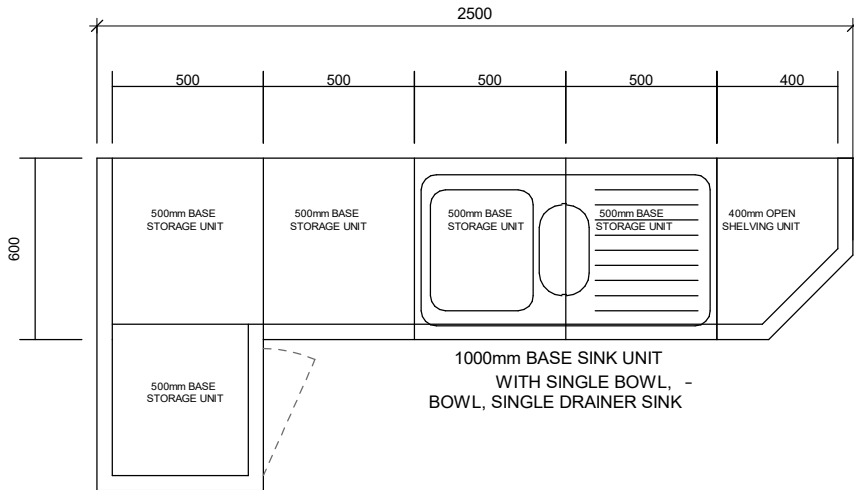

BUILT IN CLASSROOM UNIT
PLAN

NOTE:
2NO TOTAL SETS OF THIS STORAGE UNIT
REFER TO FLOOR PLAN FOR ORIENTATION OF UNIT

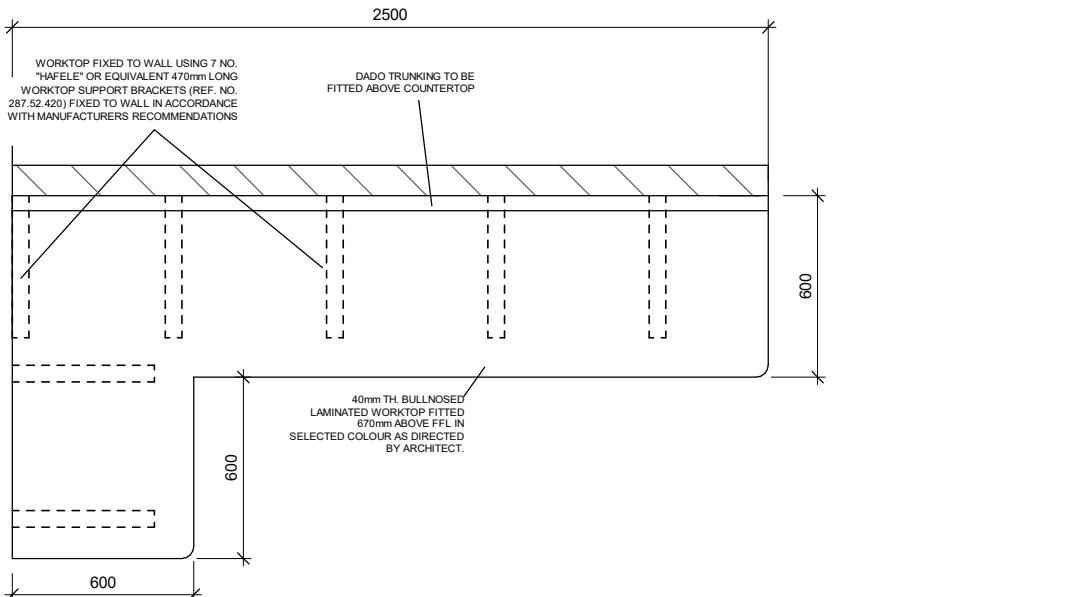

IT WORKTOP IN NEW CLASSROOMS
PLAN

NOTE:
2NO TOTAL SETS OF THIS BUILT-IN UNIT
REFER TO FLOOR PLAN FOR ORIENTATION OF UNIT