



GENERAL NOTES

- THIS DRAWING SHALL BE READ IN CONJUNCTION WITH THE SPECIFICATION AND ALL OTHER RELEVANT DRAWINGS.
- THIS DRAWING MUST NOT BE SCALED FOR INSTALLATION PURPOSES. WORK TO FIGURED AND SITE OBTAINED DIMENSION ONLY.
- THE ELECTRICAL SERVICES CONTRACTOR IS FULLY RESPONSIBLE FOR ALL ON-SITE CO-ORDINATION OF HIS AND ALL OTHER SERVICES.

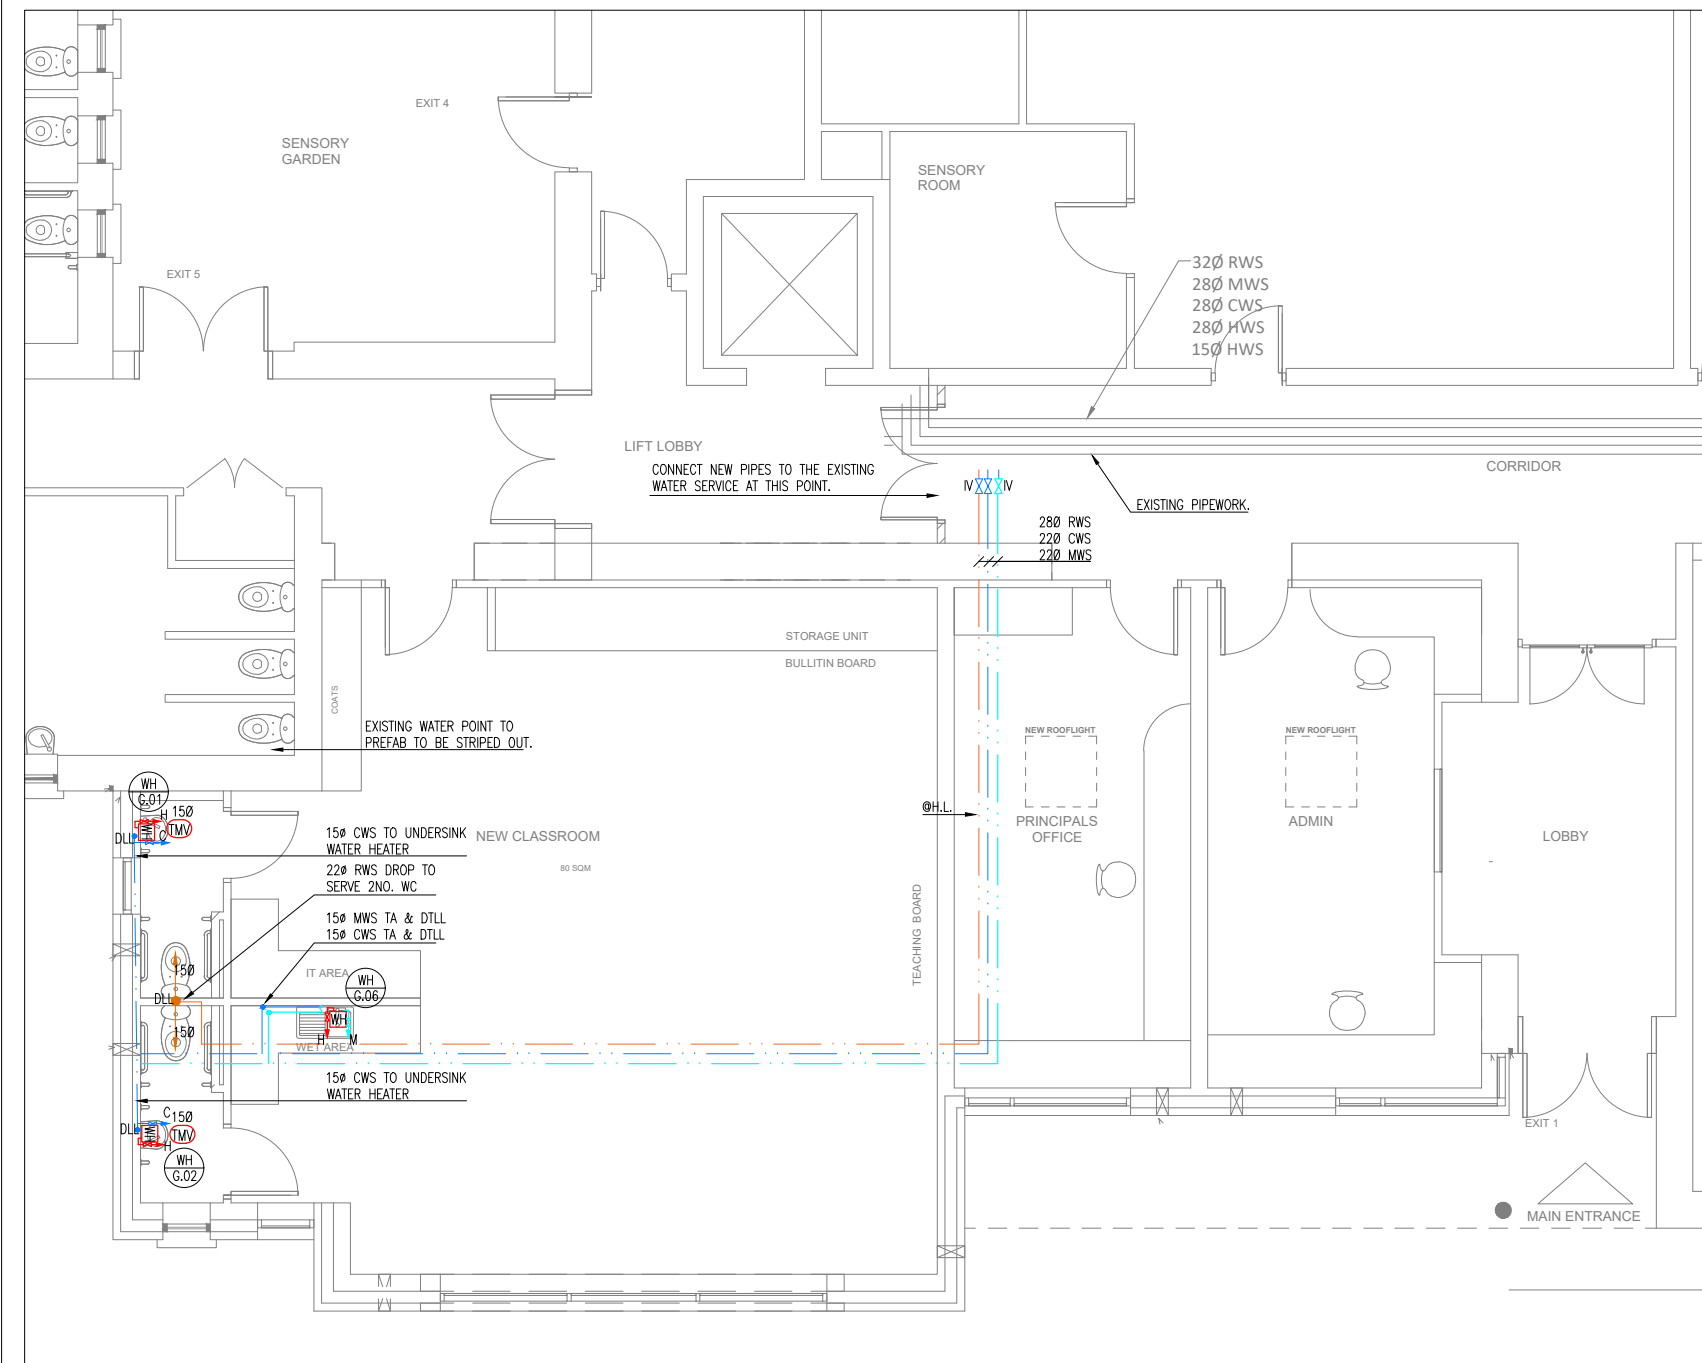

M300
01 WATER SERVICE LAYOUT – GROUND FLOOR
SCALE 1:50 @ A1 1:100 @ A3

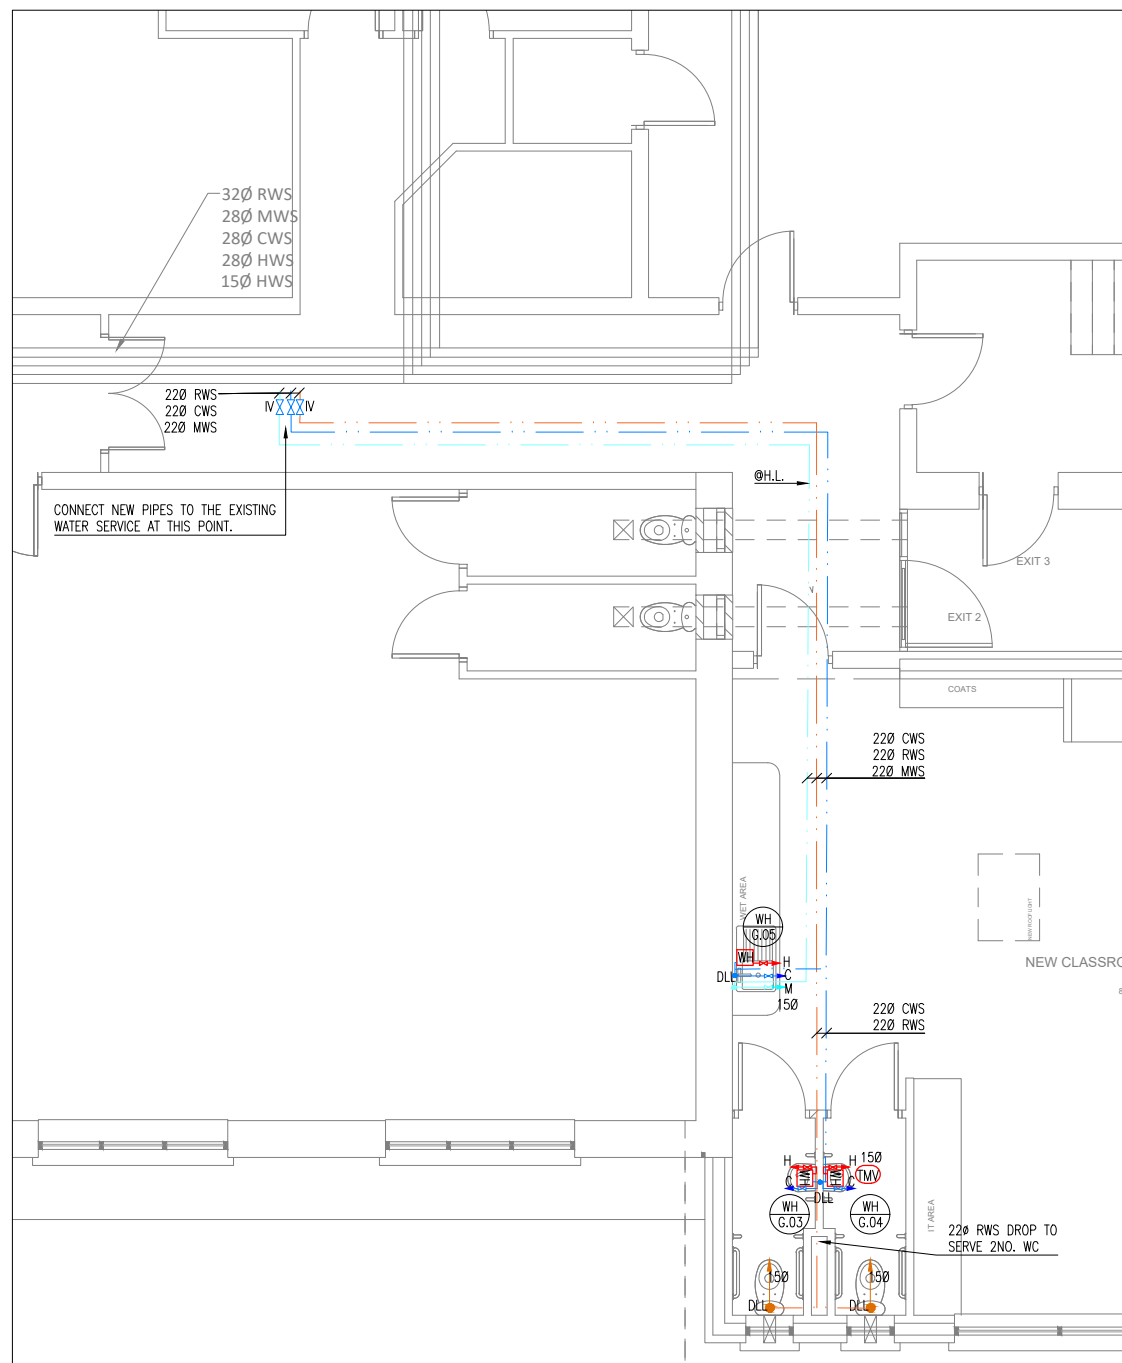

M300
02 WATER SERVICE LAYOUT – GROUND FLOOR
SCALE 1:50 @ A1 1:100 @ A3

LEGEND OF SYMBOLS

RWS
CWS
MWS


T0 ISSUE FOR TENDER 18.08.26 CR
Revisions Date Checked




Project COLLOONEY NS, SLIGO

Drawing Title
WATER SERVICE LAYOUT
GROUND FLOOR

Date 07.07.26	Drawn PH	Checked CR	Scale 1:50 @ A1 1:100 @ A3
Project No. A1172	Drawing No. M300	Rev. T0	

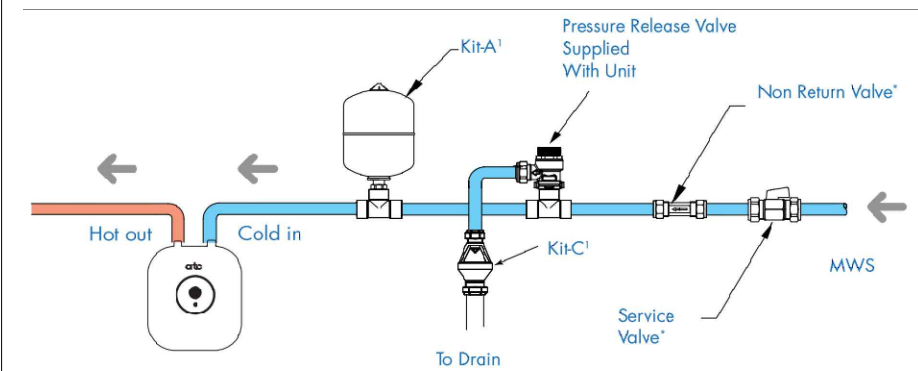

M300
03 UNDERSINK WATER HEATER DETAIL

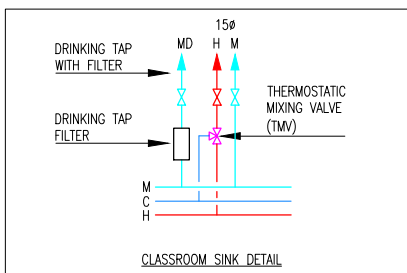

M300
04 CLASSROOM SINK WATER SERVICES

REF	CAPACITY	TYPE	EXPANSION KIT	HEATING ELEMENT
WH.G01-G04	10 LITRES	INSTANTANEOUS	YES	2.8 KW
WH.G05-G06	15 LITRES	COMPACT UNDERSINK	YES	2 KW
WH.F.01-F.02	10 LITRES	INSTANTANEOUS	YES	2.8 KW

M300
05 WATER HEATER SCHEDULE

0 1 2 3 4 5
METRES