



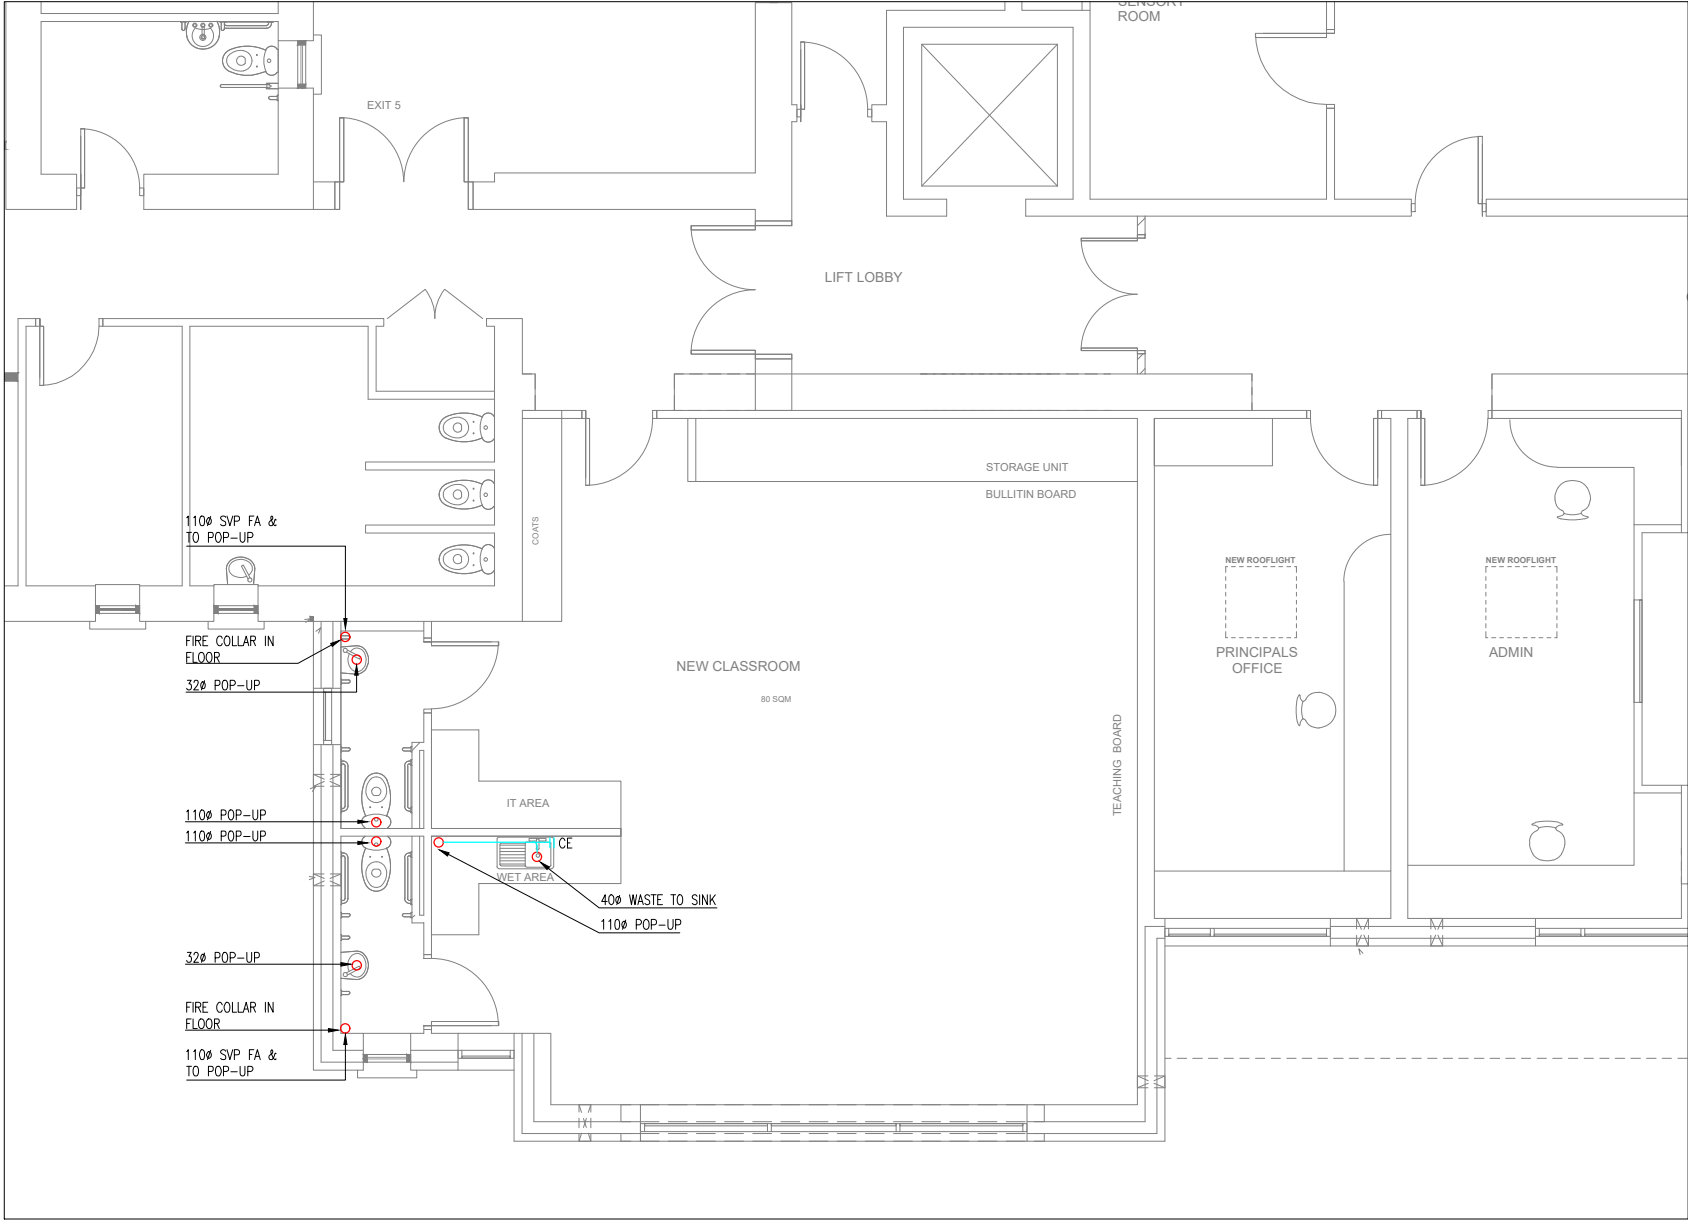

M400
01 SOIL&WASTE LAYOUT – GROUND FLOOR
SCALE 1:50 @ A1 1:100 @ A3

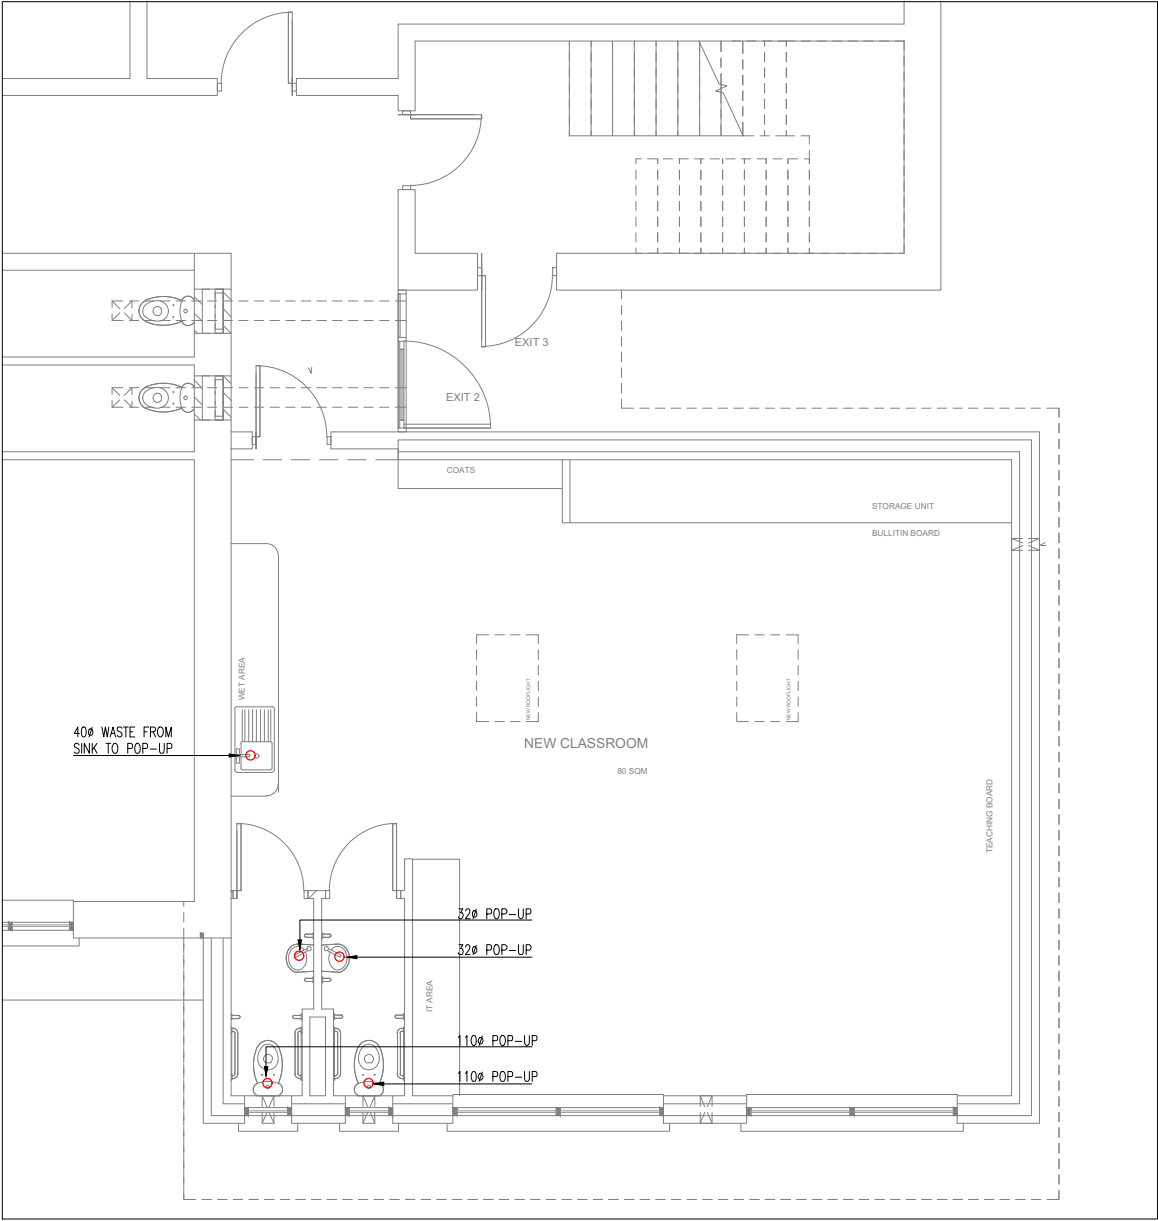

M400
02 SOIL&WASTE LAYOUT – GROUND FLOOR
SCALE 1:50 @ A1 1:100 @ A3

GENERAL NOTES

1. THIS DRAWING SHALL BE READ IN CONJUNCTION WITH THE SPECIFICATION AND ALL OTHER RELEVANT DRAWINGS.
2. THIS DRAWING MUST NOT BE SCALED FOR INSTALLATION PURPOSES. WORK TO FIGURED AND SITE OBTAINED DIMENSION ONLY.
3. THE ELECTRICAL SERVICES CONTRACTOR IS FULLY RESPONSIBLE FOR ALL ON-SITE CO-ORDINATION OF HIS AND ALL OTHER SERVICES.

TO ISSUE FOR TENDER		18.08.26	CR
Revisions		Date	Checked
 COLMAN REYNOLDS ASSOCIATES Building Services Engineers and Project Managers Unit 9 Southern Cross Business Park, Bognall Rd, Bray, Co Wicklow. [t] +353-1-2768700 [f] +353-1-6865522 [e] info@cra.ie			
Project COLLOONEY NS, SLIGO			
Drawing Title SOIL & WASTE LAYOUT GROUND FLOOR			
Date 07.07.26	Drawn PH	Checked CR	Scale 1:50 @ A1 1:100 @ A3
Project No. A1172		Drawing No. M400	
		Rev. TO	