


GENERAL NOTES

- THIS DRAWING SHALL BE READ IN CONJUNCTION WITH THE SPECIFICATION AND ALL OTHER RELEVANT DRAWINGS.
- THIS DRAWING MUST NOT BE SCALED FOR INSTALLATION PURPOSES. WORK TO FIGURED AND SITE OBTAINED DIMENSION ONLY.
- THE ELECTRICAL SERVICES CONTRACTOR IS FULLY RESPONSIBLE FOR ALL ON-SITE CO-ORDINATION OF HIS AND ALL OTHER SERVICES.

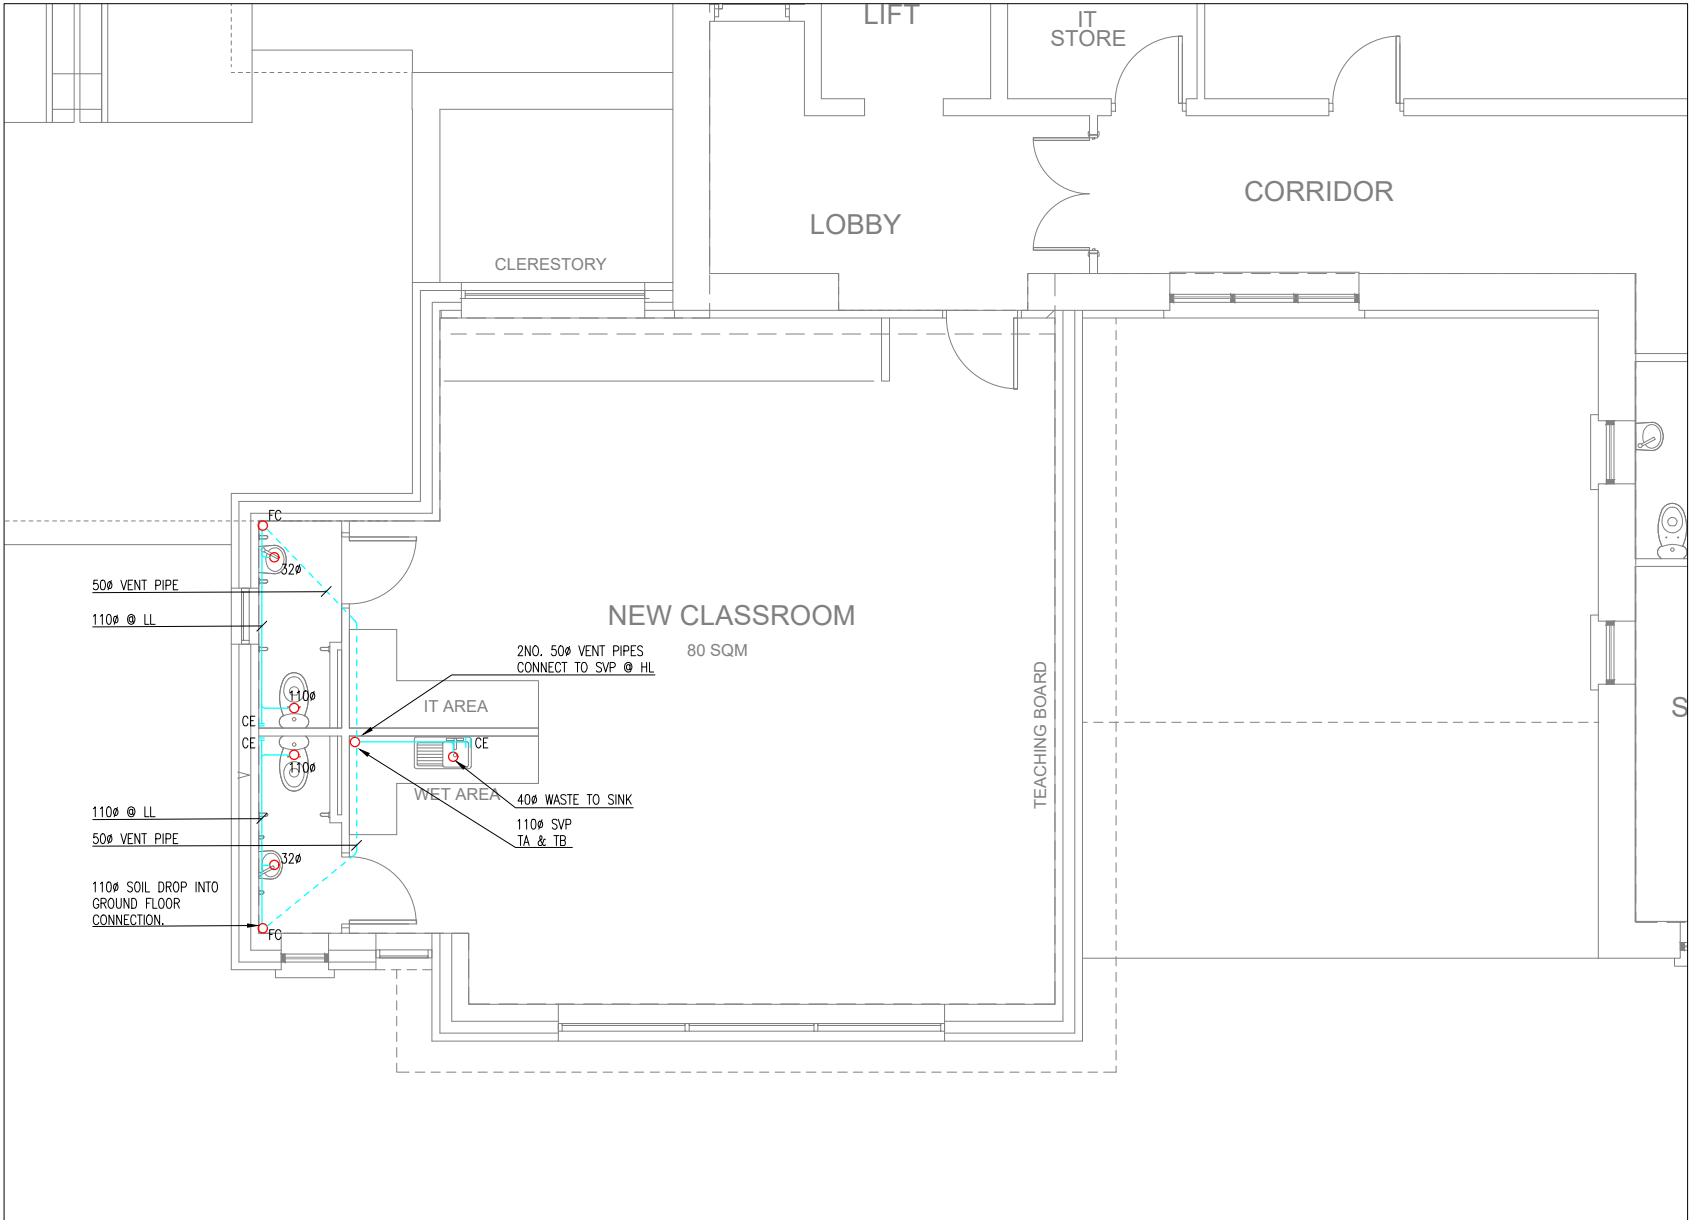

M401 SOIL&WASTE LAYOUT – FIRST FLOOR
01 SCALE 1:50 @ A1 1:100 @ A3

TO ISSUE FOR INFORMATION		18.08.26	CR
Revisions		Date	Checked
 COLMAN REYNOLDS ASSOCIATES <u>Building Services Engineers and Project Managers</u> Unit 9 Southern Cross Business Park, Boghall Rd, Bray, Co Wicklow. [t] +353-1-2768700 [f] +353-1-6865522 [e] info@cra.ie			
Project		COLLOONEY NS, SLIGO	
Drawing Title			
SOIL & WASTE LAYOUT FIRST FLOOR			
Date	Drawn	Checked	Scale
07.07.26	PH	CR	1:50 @ A1 1:100 @ A3
Project No.		Drawing No.	Rev.
A1172		M401	TO