
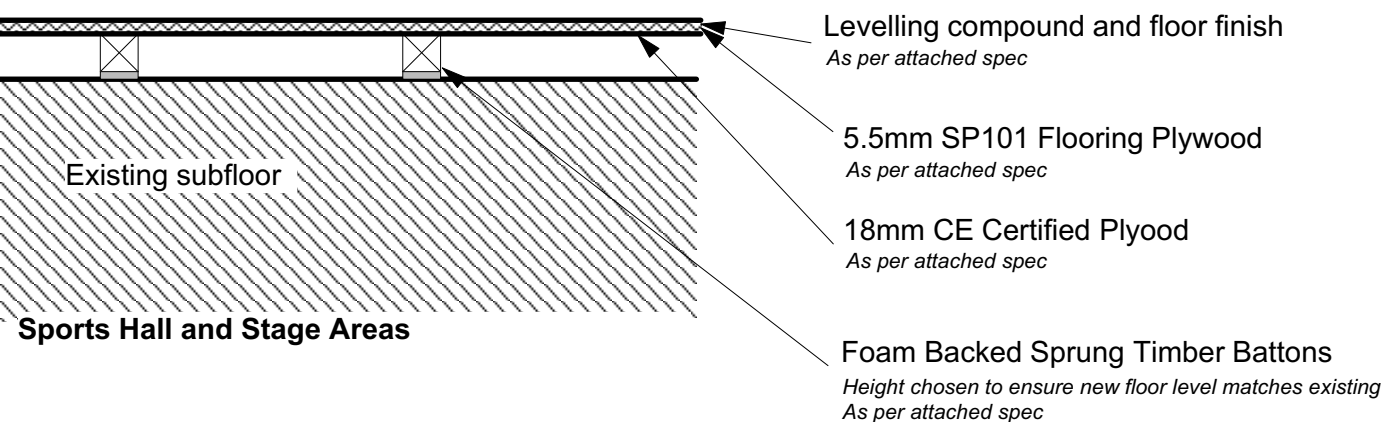


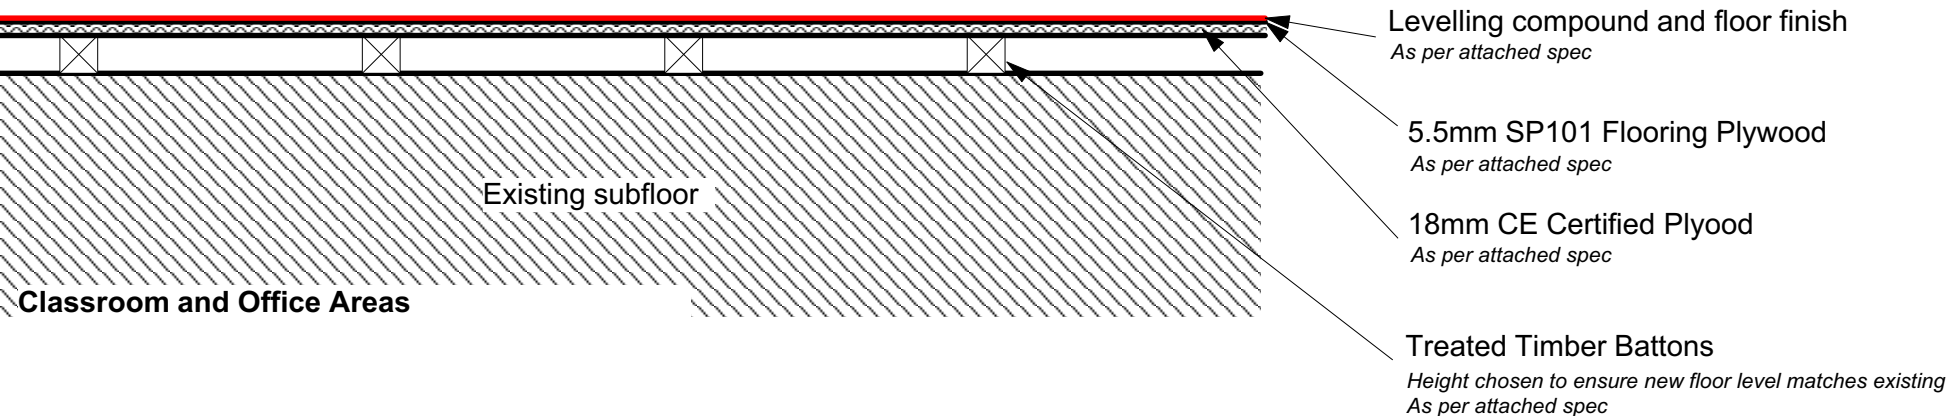

Contractor to notify Civil/Structural Engineer of any discrepancies or conflicts between drawings prior to signing of contract.

All works to comply with current building regulations, technical guidance documents as well as all relevant Irish, European and International Standards.

It will be the duty of the contractor to employ a Chartered Structural Engineer (with sufficient Indemnity Insurance) to assess, design and detail all temporary structures, supports, props etc. for existing and new structures and excavations during construction works. This includes structures both on the site, on adjacent sites, on public highways and all structures that may be affected by the works.

N.B. All fill material including TII Specification for Roadworks 800 specification material must meet the requirements of SR21:2016 including Annex E. All fill material used within 1m of buildings to meet the requirements of Annex E.

Typical Replacement Floor Build Up

Drawing Ref. No.:	789524_EWFL_002
Title: Planning	
Client: Scoil Ailbhe, Thurles, Co. Tipperary.	Scale: 1:20 Date: 14-7-26 Drawn: C.N Checked: P.J.N.
Patrick J. Newell Consulting Engineers, Ballyclider, Portlaoise, Co. Laois. Oaklands, Headford, Co. Galway	
Ph: 093 35641 Fax: 093 35050 email: info@newelleng.ie web: www.newelleng.ie	

