



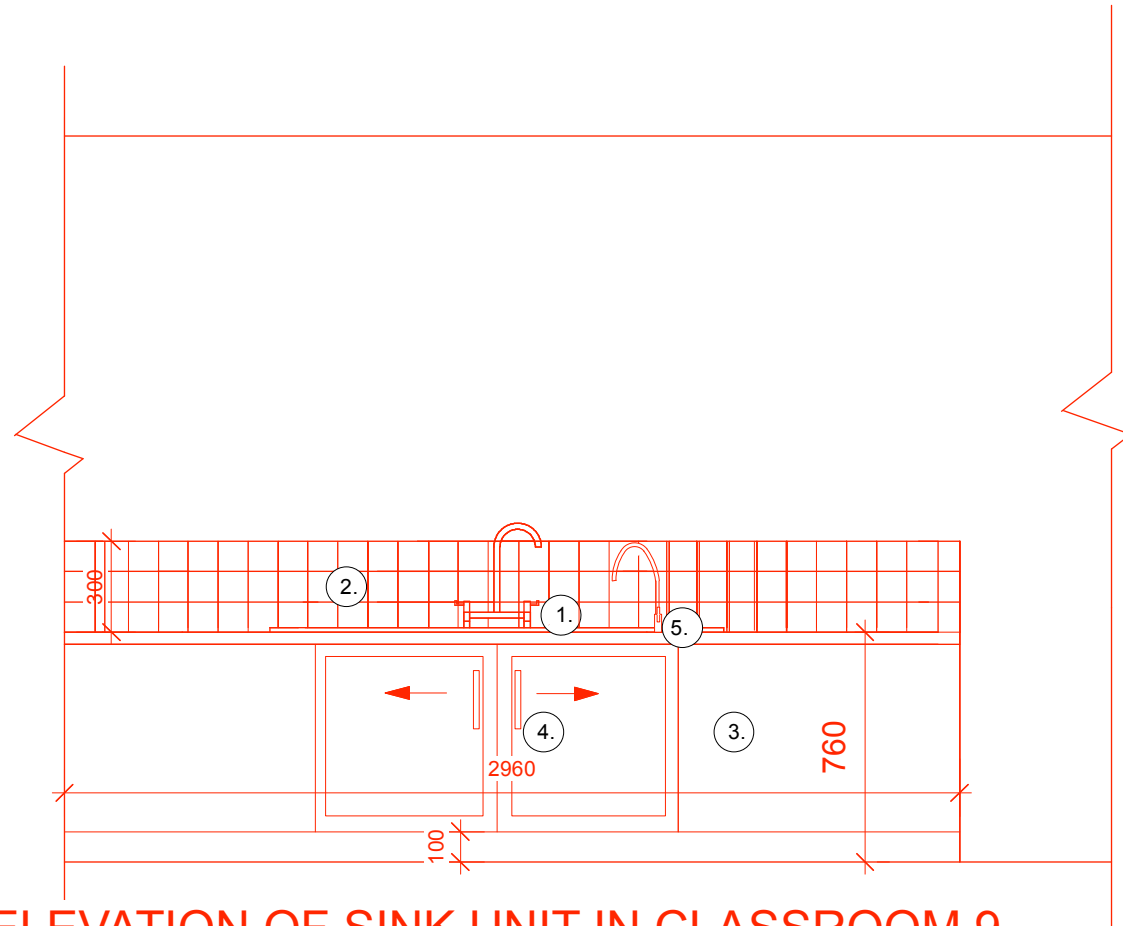

ELEVATION OF SINK UNIT IN CLASSROOM 9

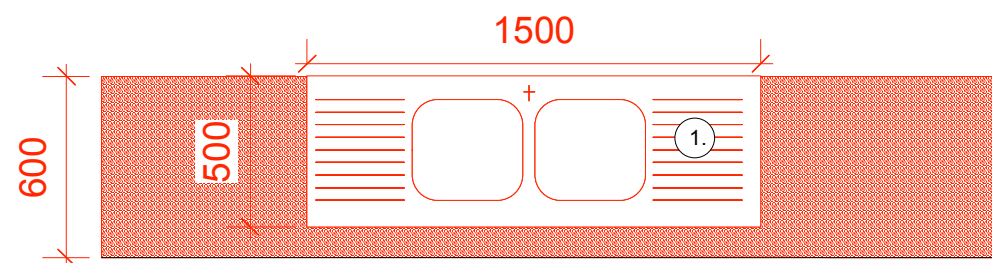

PLAN OF SINK UNIT IN ASD CLASSROOM

1. 1500mm x 500mm stainless steel double bowl, double drainer sink with rear ledge with 2 prescored holes for fitting of single swivel on/off deck bridge mixer tap(dual lever with chrome finish).

2. 300mm high tiled splashback above sink unit.

3. 760mm high by 600mm deep by 2960mm long wet area unit(closed off with sliding unit doors). Sink unit made from solid timber framing and routed selected MDF external finishes with selected kitchen work-top finish to be installed as shown on the plans.

4. Sliding doors with brush stainless steel "D" type door handles and sliding channel kits for sliding doors .

5. Drinking water tap- CWS Hike MetalFree One-Way Replacement Water Filter Tap With Tap Fittings For Filtered Water (Longer Spout)

Project Title:	Alterations at Scoil Ailbhe
Drawing Ref. No.:	789424_FU_001
Title: Furniture and Equipment	Ref. no. 789424
Client: Scoil Ailbhe, Thurles, Co. Tipperary	Scale: 1:25 @A3 Date: 6-7-26 Rev Date: Drawn: D.B. Checked: P.J.N.

Patrick J. Newell, B.E.,Ph.D.,C.Eng.,Eur.Ing.,
Oaklands,
Headford,
Co. Galway.

Phone: 093 35641

Fax.: 093 35050

E-mail: info@newelleng.ie

Website: www.newelleng.ie

