




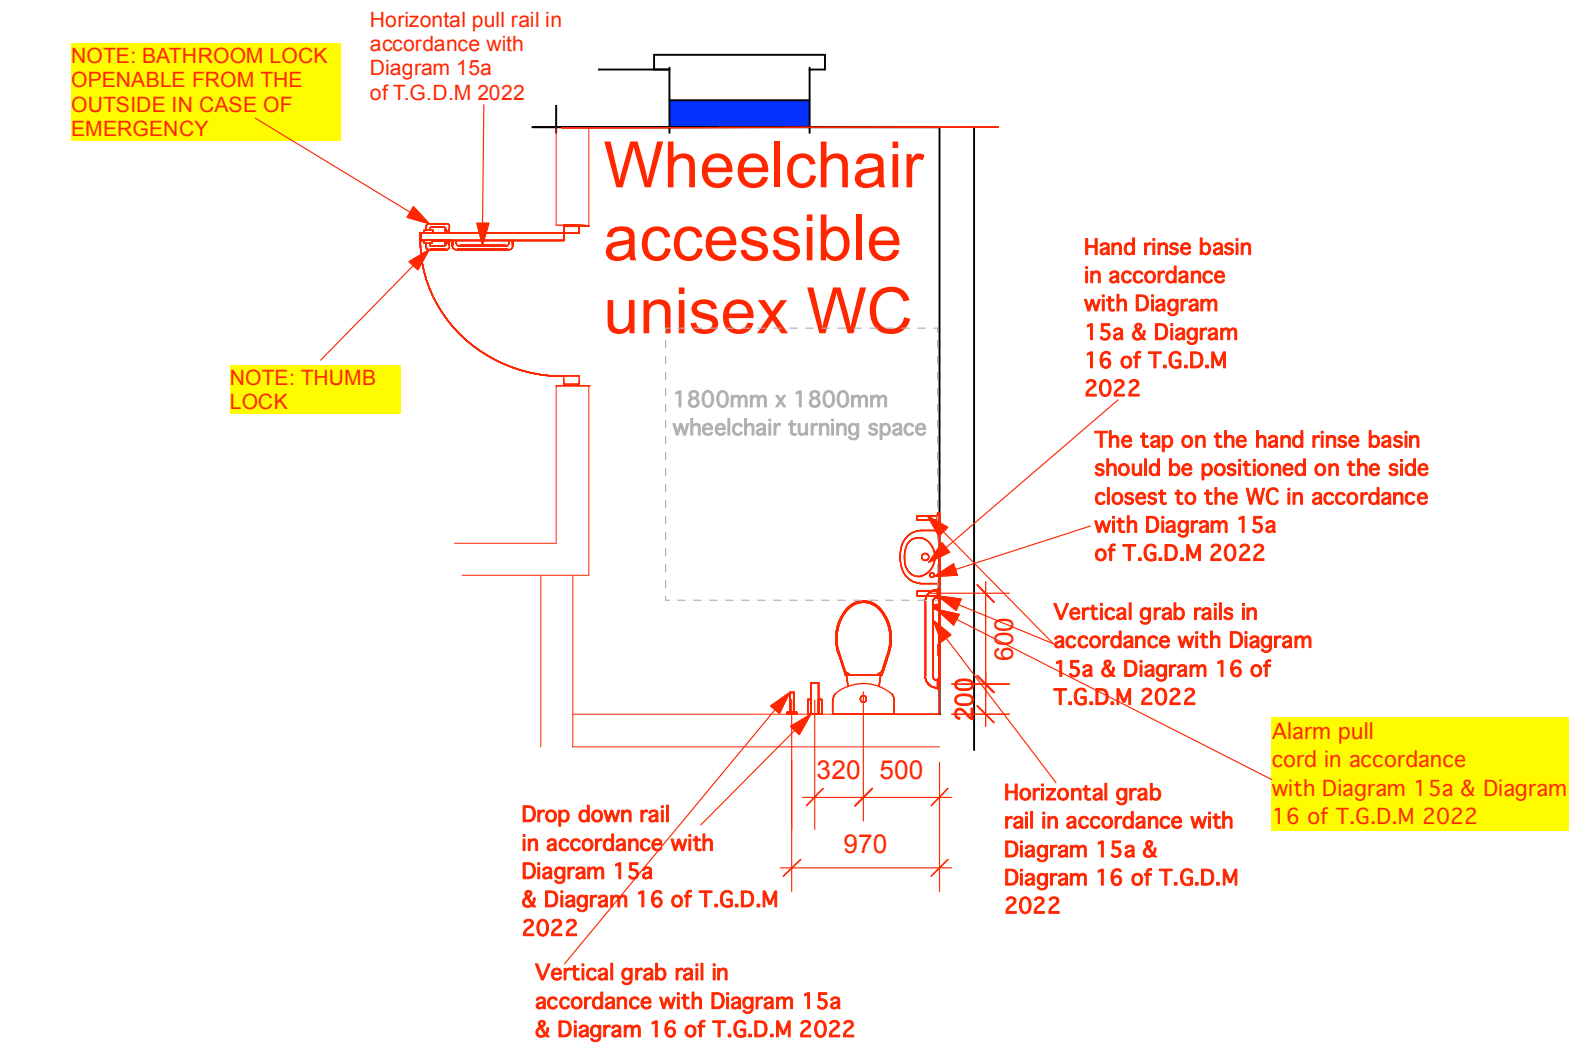


PLAN FOR WHEELCHAIR ACCESSIBLE UNISEX WC

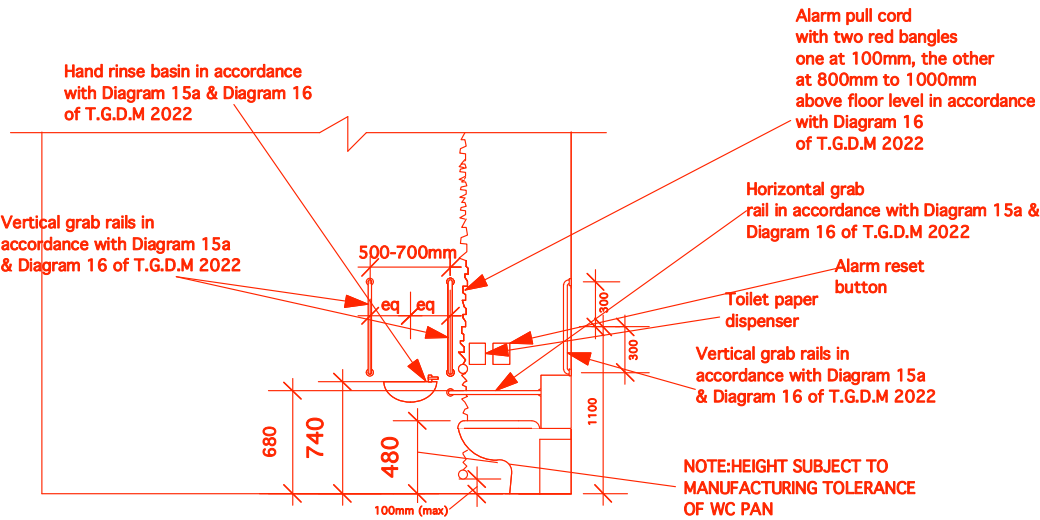

ELEVATION FOR WHEELCHAIR ACCESSIBLE UNISEX WC

Project Title:	Alterations at Scoil Ailbhe
Drawing Ref. No.:	789424_PS_303
Title: Wheelchair Accessible unisex WC Detail	Ref. no. 789424
Client: Scoil Ailbhe, Thurles, Co. Tipperary	Scale: N.T.S.@A3 Date: 30-6-26 Drawn: D.B. Checked: P.J.N.
Patrick J. Newell, B.E., Ph.D., C.Eng., Eur. Ing., Oaklands, Headford, Co. Galway. Phone: 093 35641 Fax.: 093 35050 E-mail: info@newelleng.ie Website: www.newelleng.ie	

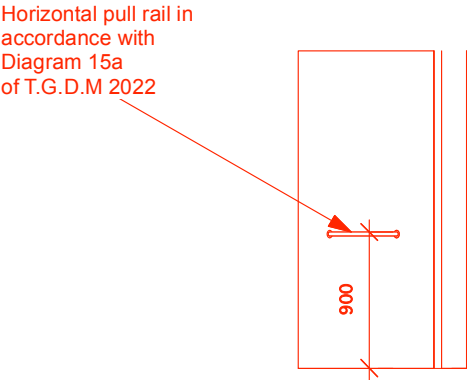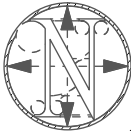

ELEVATION FOR WHEELCHAIR ACCESSIBLE UNISEX WC