
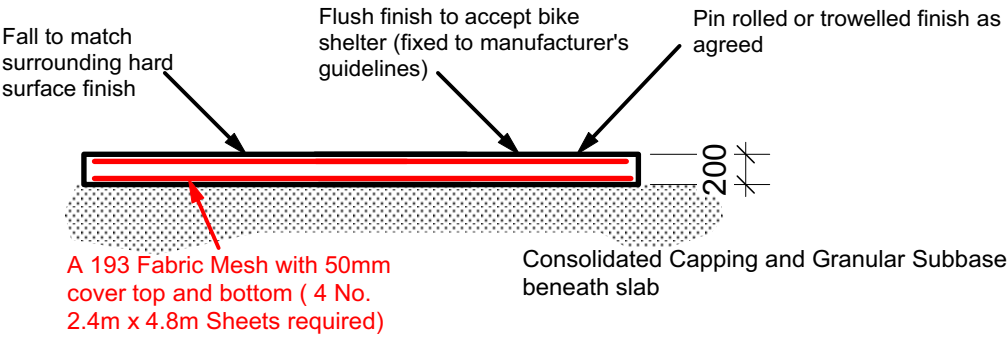


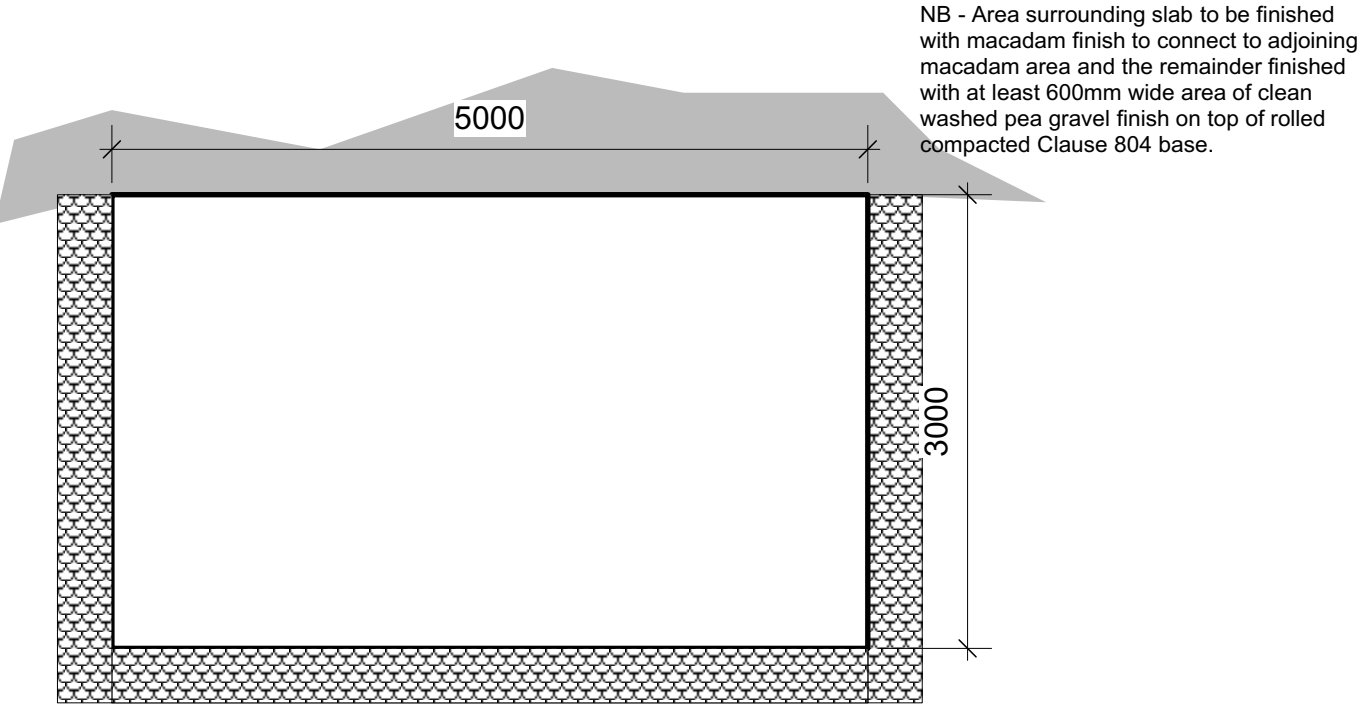

SECTION

Bike Shelter Concrete Slab Detail
Scale 1:50

Contractor to notify Civil/Structural Engineer of any discrepancies or conflicts between drawings prior to signing of contract.

Dimensions are indicative only. It is the duty of the contractor to ensure that all elements are installed as specified on site and to measure as constructed details.

It will be the duty of the contractor to employ a Chartered Structural Engineer (with sufficient Indemnity Inusurace) to assess, design and detail all temporary structures, supports, props etc. for existing and new structures and excavations during construction works. This includes structures both on the site, on adjacent sites, on public highways and all structures that may be affected by the works.

All works to comply with current building regulations, technical guidance documents as well as all relevant Irish, European and International Standards. All works to be in accordance with "Recommendations for Site Development Works for Housing Areas" published by Dept. of Environment.

Use figured dimensions only. Do not scale from drawing.

Scoil Ailbhe	
Project Title:	Stage 2b
Drawing Ref. No.:	789524_SL_103b
Title: Tender	
Client: Scoil Ailbhe, Thurles, Co. Tipperary	Scale: As shown Date: 13-7-26 Rev: 25-7-26 Drawn: C.N Checked: P.J.N.
Patrick J. Newell Consulting Engineers, Ballyclider, Portlaoise, Co. Laois. Oaklands, Headford, Co. Galway	
Ph: 093 35641 Fax.: 093 35050 email: info@newelleng.ie web: www.newelleng.ie	



Bike Shelter Slab Detail