
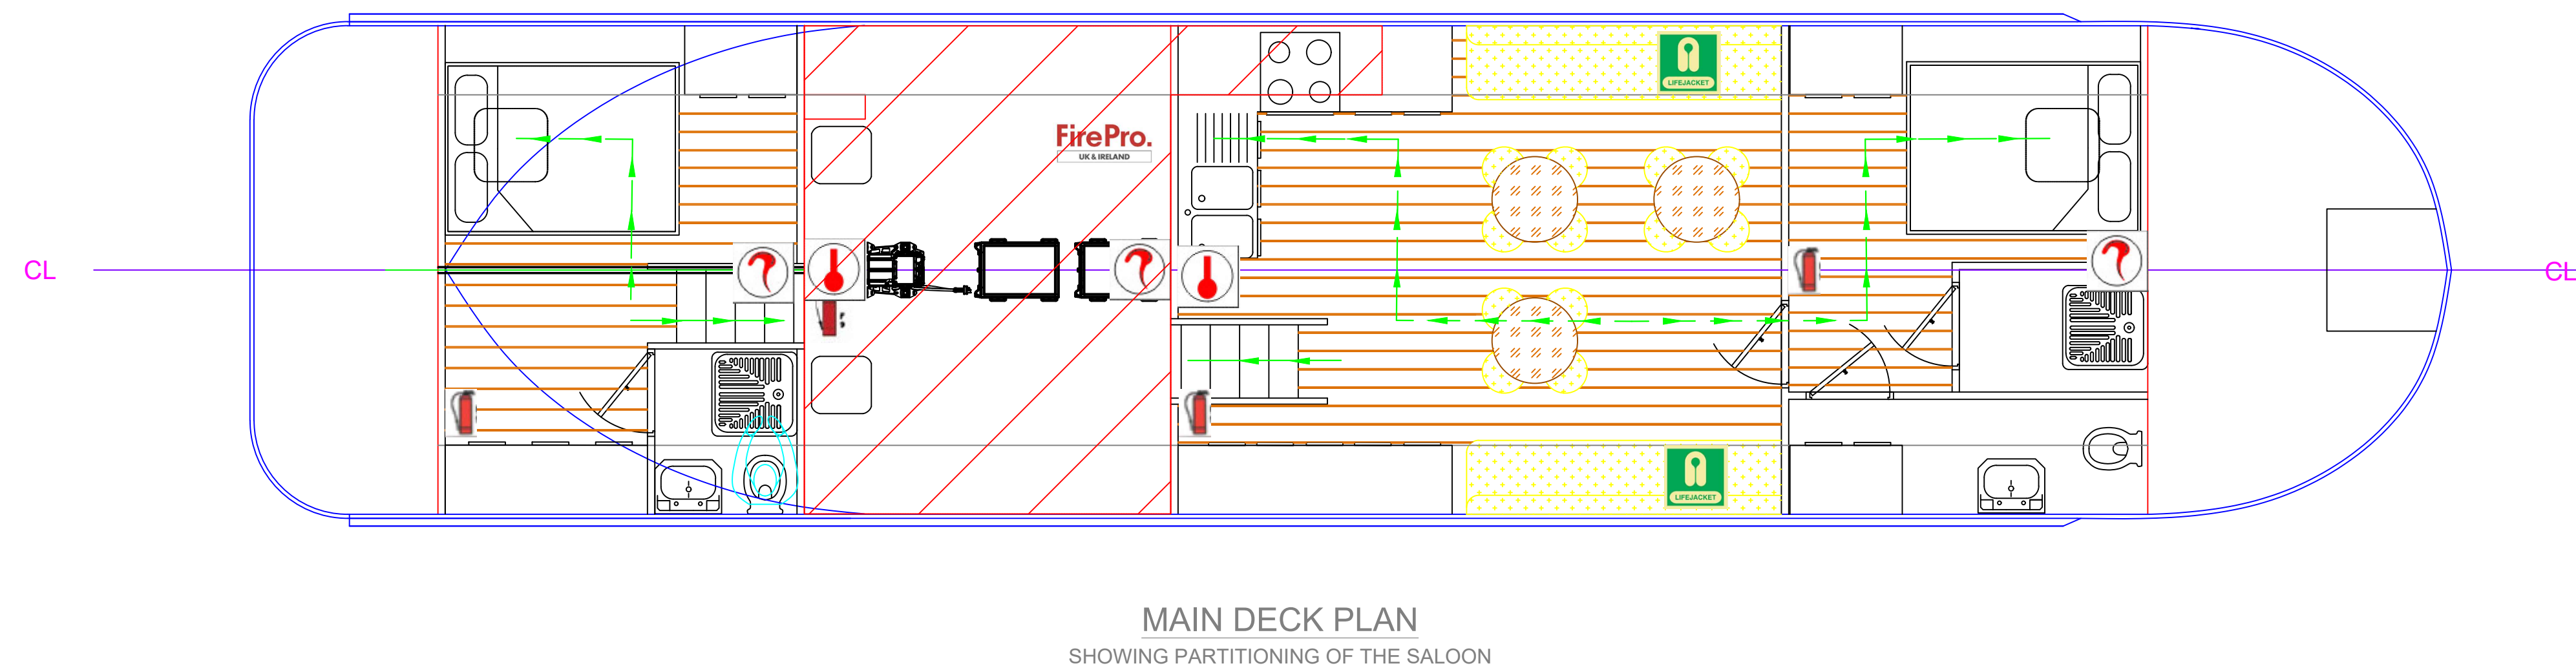
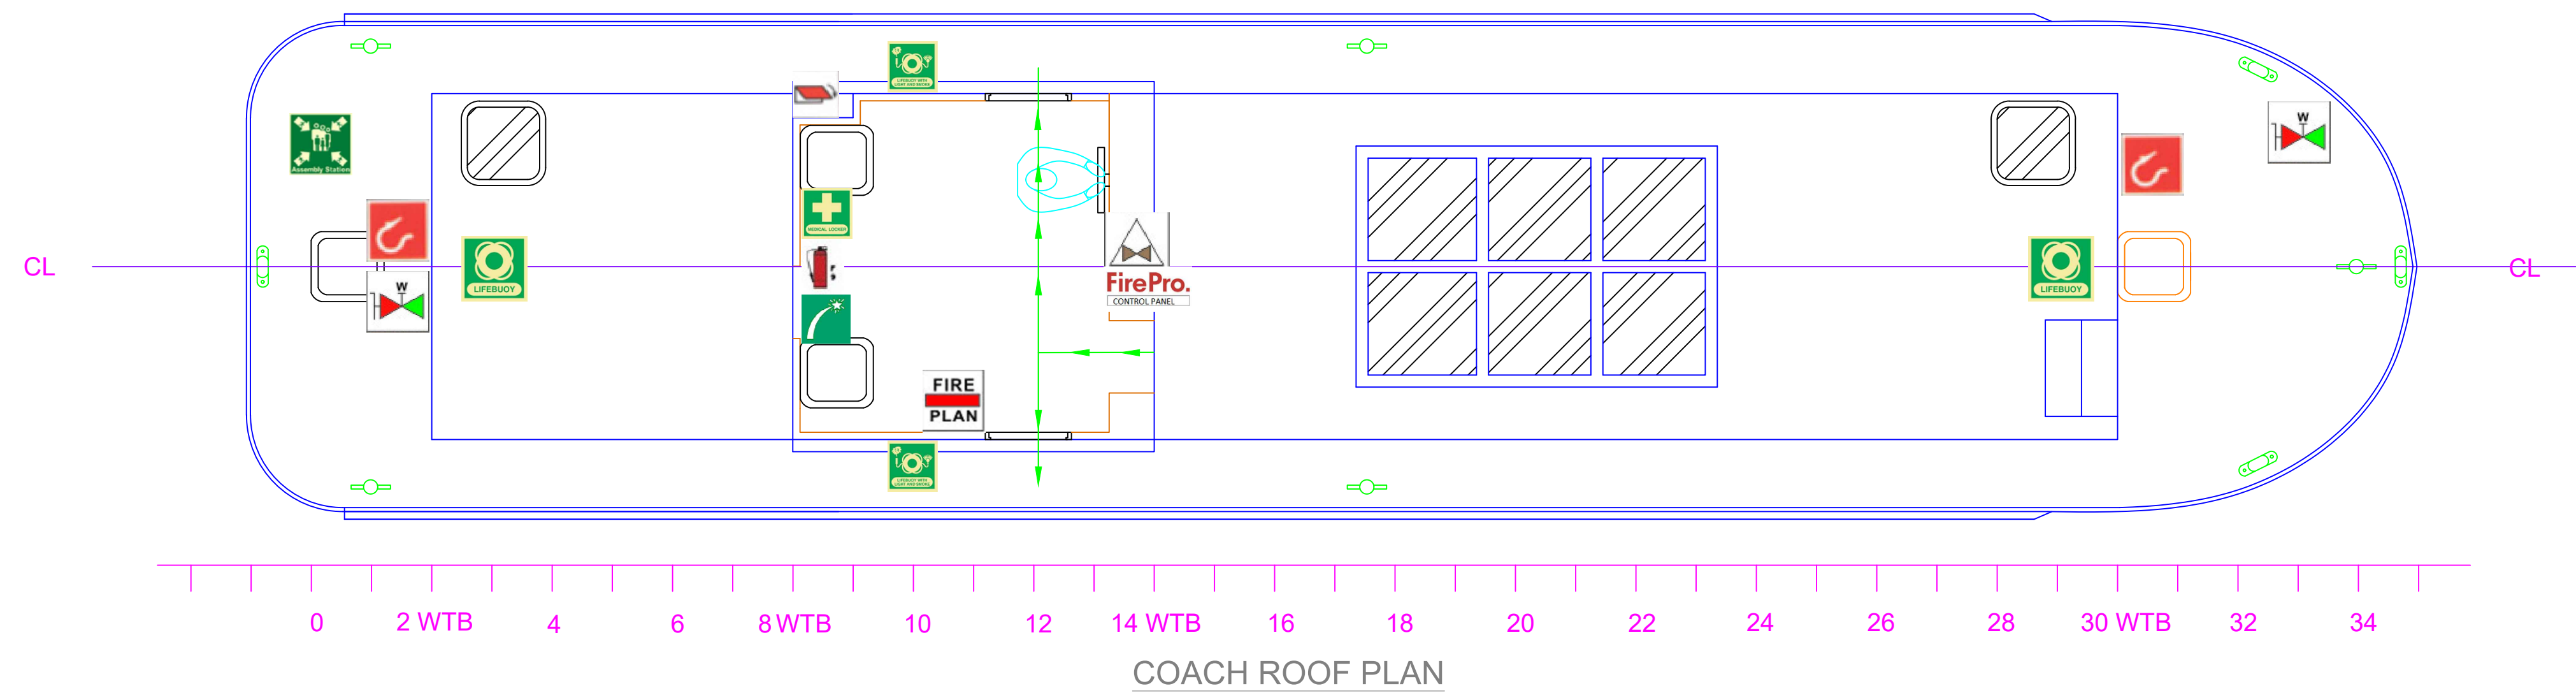


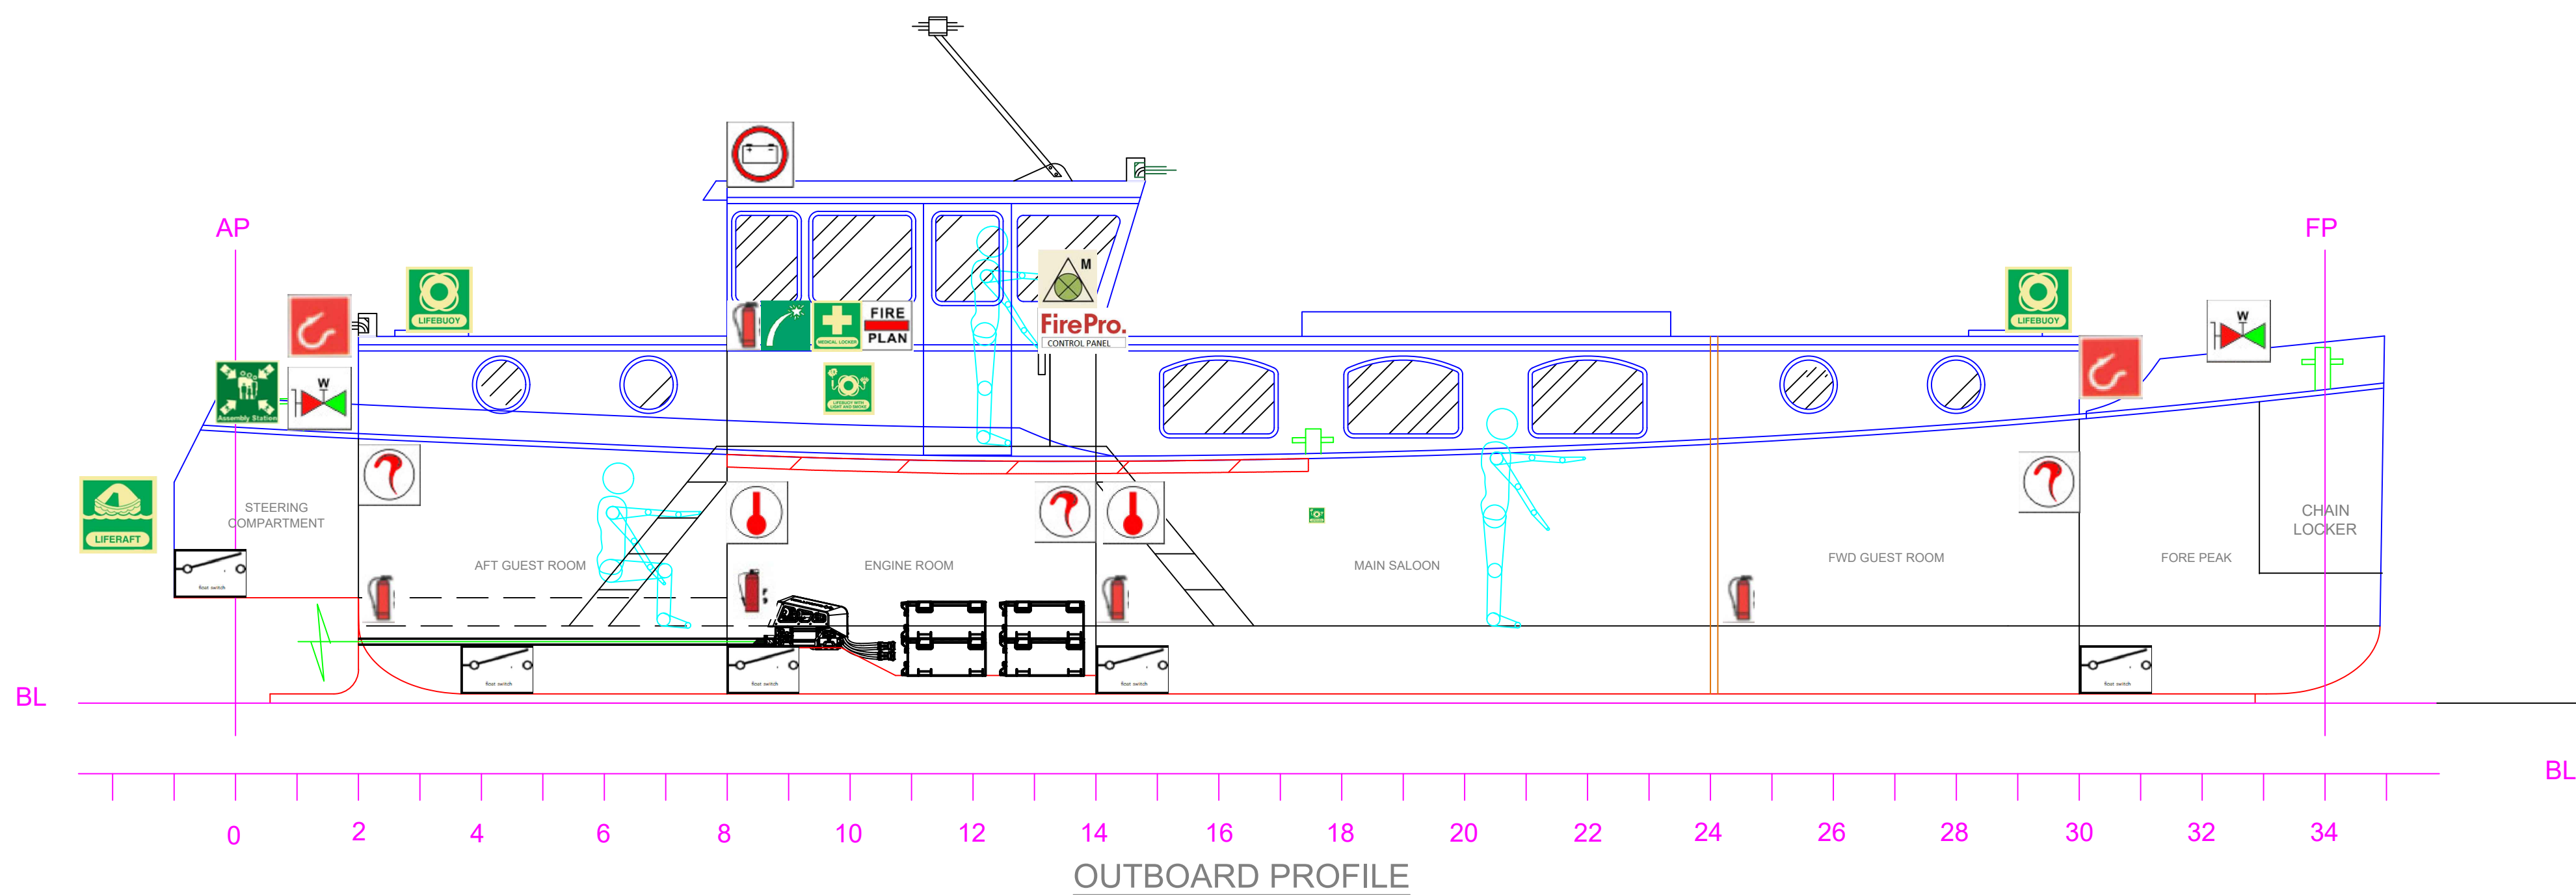

NO.	SYMBOL	QUANTITY	DESCRIPTION	POSITION
			FIRE & SAFETY EQUIPMENT	
1		2	FIRE HOSE BOX WITH 18M HOSES & SPRAY NOZZLES	FORWARD AND AFT DECK
2		2	FIRE HYDRANTS	FORWARD AND AFT DECK
3		1	FOAM FIRE EXTINGUISHERS	ENGINE ROOM
4		4	DRY POWER FIRE EXTINGUISHERS	AFT, MAIN & FORWARD ACC + WHEEL HOUSE.
5		1	FIRE-PRO SYSTEM CONTROL PANEL	WHEEL HOUSE PILOT STATION
6		1	FIRE SUPPRESSION SYSTEM	ENGINE COMPARTMENT
7		1	FIRE DAMPING	ENGINE VENTS (PORT WHEEL HOUSE TOP)
8		1	EMERGENCY POWER SHUT OFF	WHEEL HOUSE PILOT STATION
9		1	15-PAX OPEN REVERSIBLE LIFE RAFT (WITH HYDROSTATIC RELEASE UNIT)	TRANSOM
10		2	LIFE BUOY, WITH LIGHT	PORT FORWARD, STARBOARD IWO WHEEL HOUSE.
11		6	LIFE BUOY, WITH 18(m) POLYPROPYLENE LINE	AFT & FORWARD ENDS OF COACH ROOF.
12		4	2 x HAND HELD DISTRESS SIGNALS 2 x ORANGE SMOKE + WATERPROOF TORCH AND HAND HELD FOG HORN	WHEELHOUSE
13		15	ADULT LIFE JACKETS	UNDER SEATING MAIN ACCOMMODATION
14		5	CHILD LIFE JACKETS	UNDER SEATING MAIN ACCOMMODATION
15		1	MUSTER STATION	AFT DECK
16		1	FIRST AID KIT	WHEELHOUSE
17		1	FIRE SAFETY PLAN	WHEELHOUSE STB SIDE
18		1	M.O.B. RECOVERY LADDER	WHEELHOUSE
19		1	ALTERNATIVE SOURCE OF POWER	WHEEL HOUSE ROOF
20		5	BILGE ALARM	ENGINE ROOM, MAIN ACC, FORE PEAK, AFT PEAK & FORWARD & AFT ACC
21		1	FIRE BLANKET	MAIN ACCOMMODATION ADJACENT TO GALLEY
22		1	FIRE CONTROL PANEL	WHEEL HOUSE PILOT STATION
23		3	SMOKE DETECTION AREA	ENGINE ROOM, FORWARD & AFT ACCOMMODATION
24		2	HEAT DETECTION AREA	MAIN ACCOMMODATION & ENGINE ROOM.
25		3	PRIMARY ESCAPE ROUTE	ESCAPE FROM FORWARD / MAIN ACC, AFT ACC AND ENGINE ROOM
26		3	SECONDARY ESCAPE ROUTE	ESCAPE FROM FORWARD / MAIN ACC, AFT ACC AND ENGINE ROOM
27			STRUCTURAL FIRE PROTECTION	ACC OVER GALLEY, ENGINE ROOM ROOF, FWD AND AFT BH AND SIDES TO WL

REFERENCE INFO/DWGS:
CADMATIC MODEL 18M-SAB-24

PRINCIPAL DIMENSIONS:

L.O.A.	18.00 METERS
B.O.A	4.050 METERS
DEPTH	1.98 METERS
STATION SPACING	0.50 METERS
DECK CAMBER	0.90 METERS

REVISION:	DATE:	BY:

naval architects & marine surveyors

Airside Unit1, Boeing Avenue,
Airport Business Park,
Waterford, Ireland, X91 NTD4
Tel: ++353(0)87 6289219
Email: info@prolines.ie
WWW.PROLINES.IE

PROJECT TITLE:	FIRE AND SAFETY PLAN	
VESSEL NAME:	18(m) BARGE	
CLIENT:	STREET ART INC.	DRAWING NUMBER: SA-2002-00
DATE:	21-11-2024	SCALE: 1:40 (PRINTED AT A1 SIZE)
ENGINEER/DRAFTSMAN:	JW/RMC	SHEET: 1 of 1