




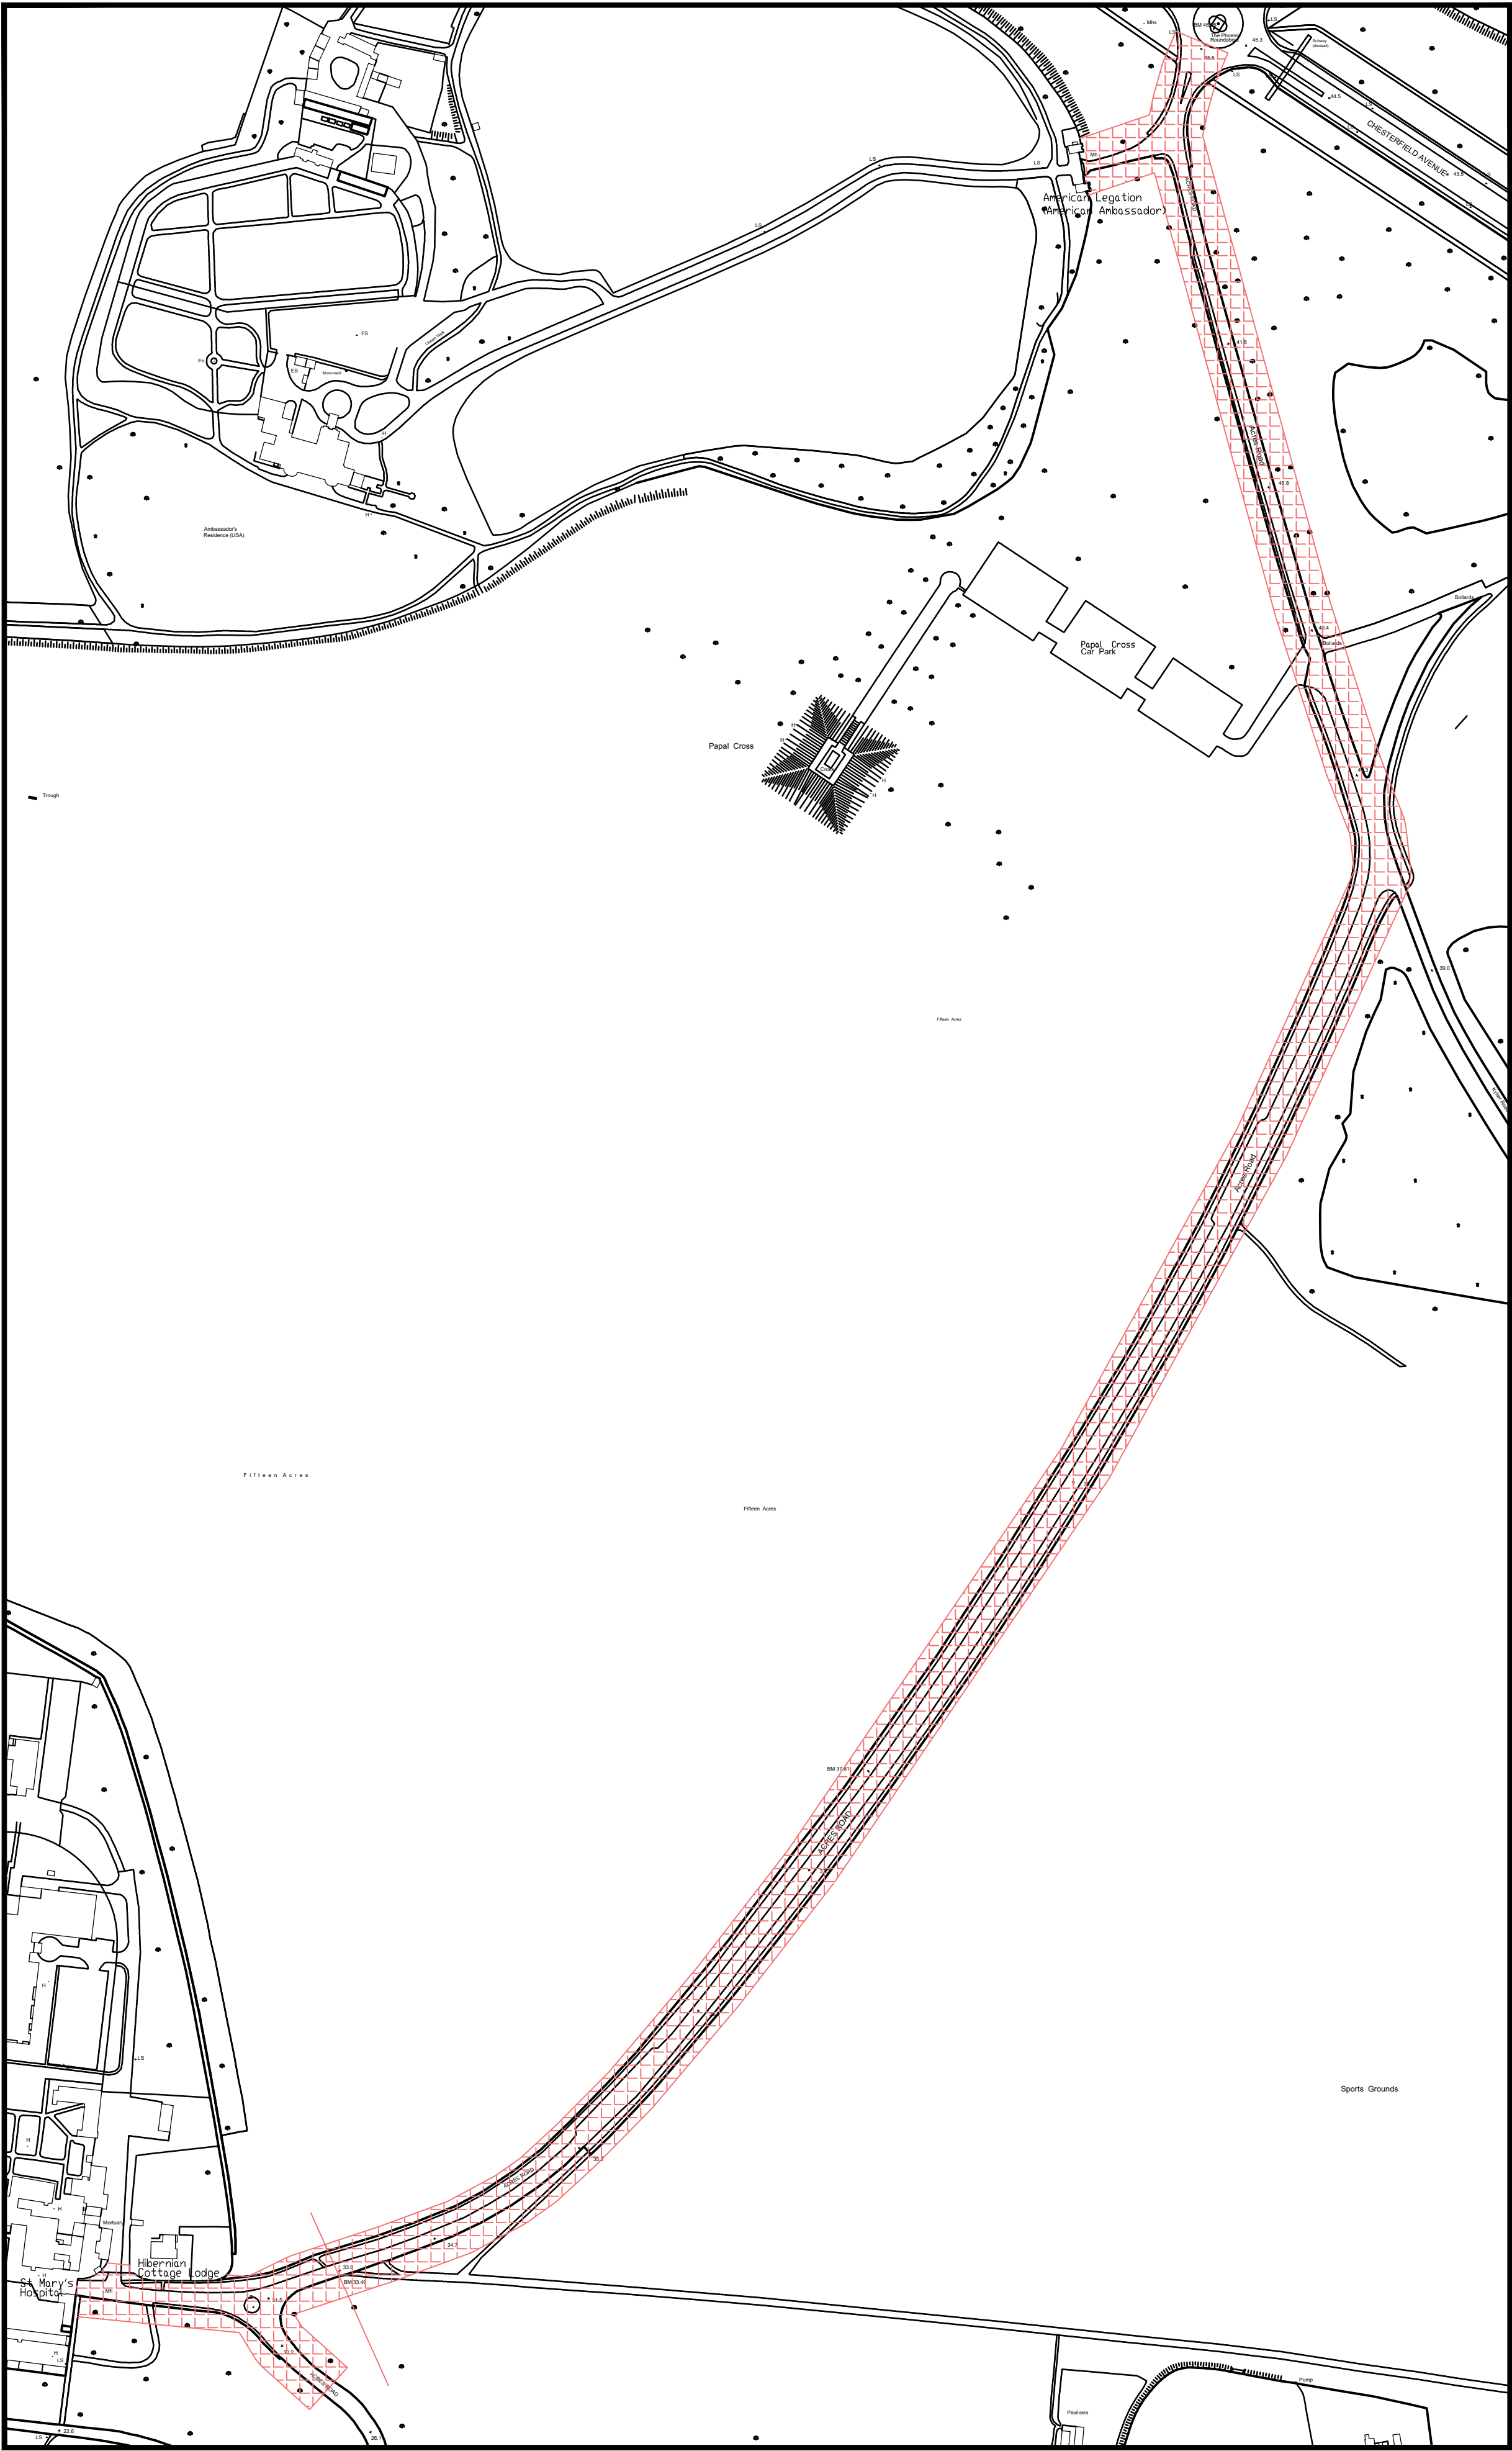

Site Location Map
Scale: 1:2,500

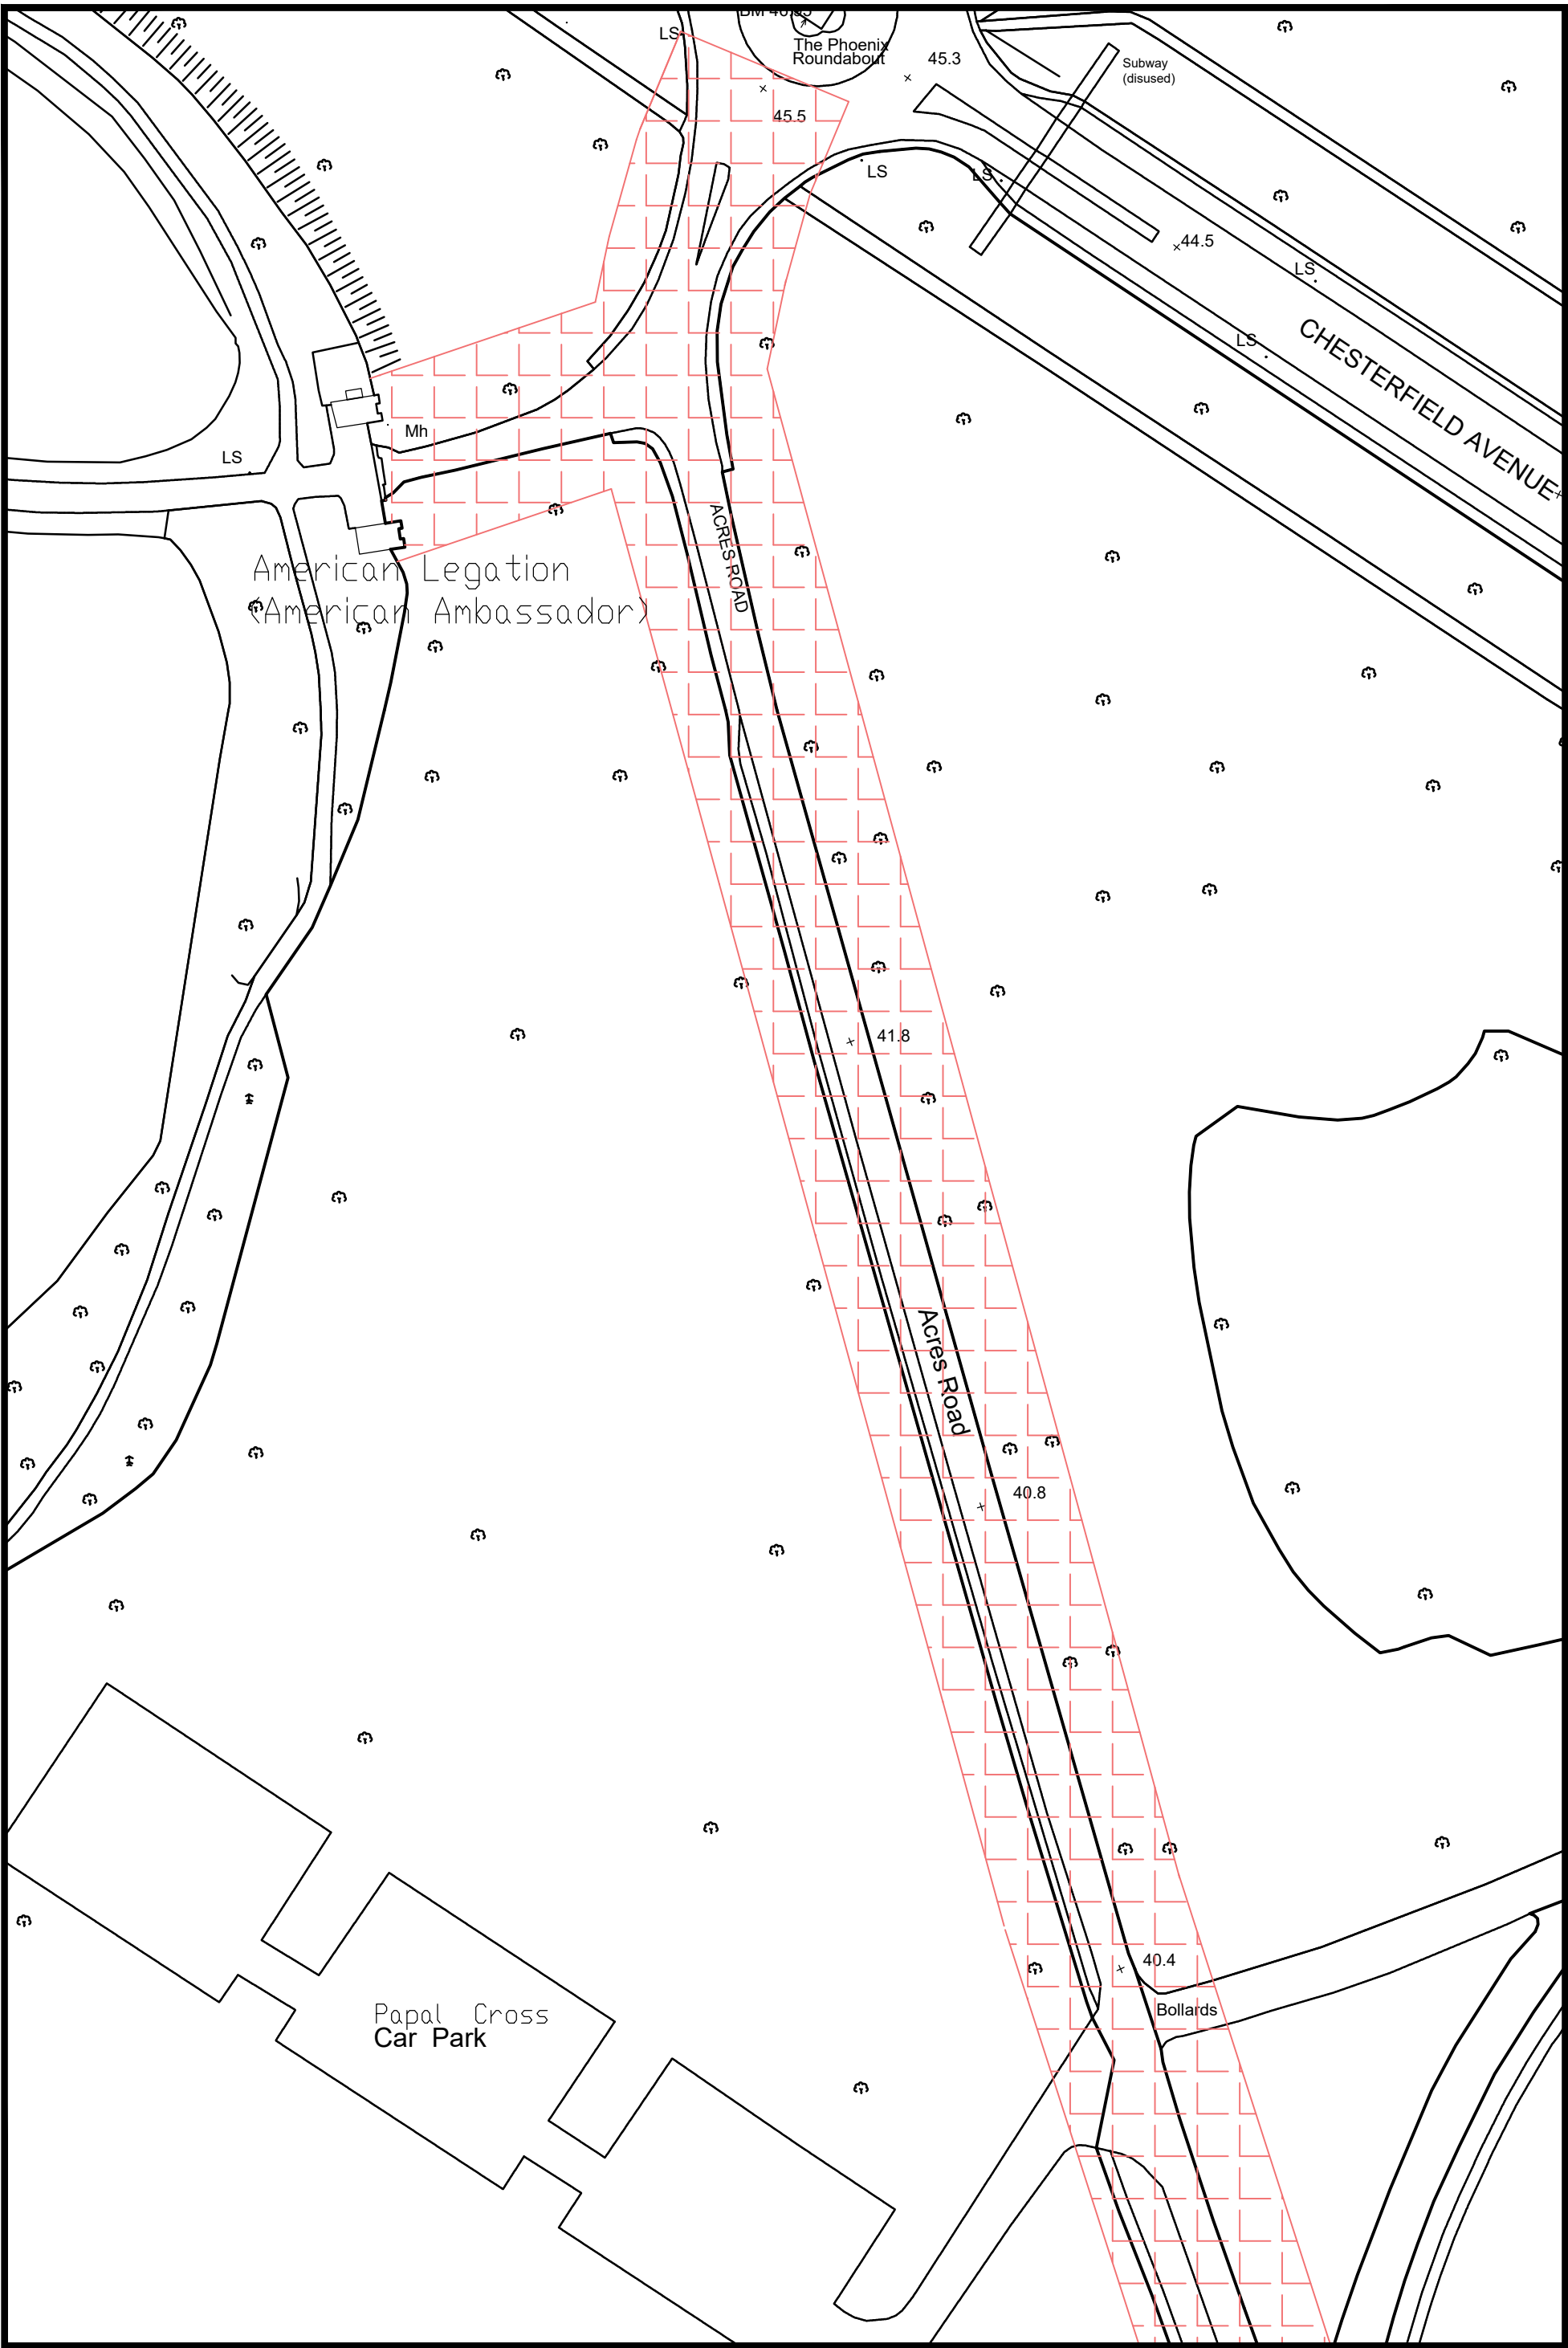

Worksite Location - Phoenix Roundabout
Scale: 1:1000

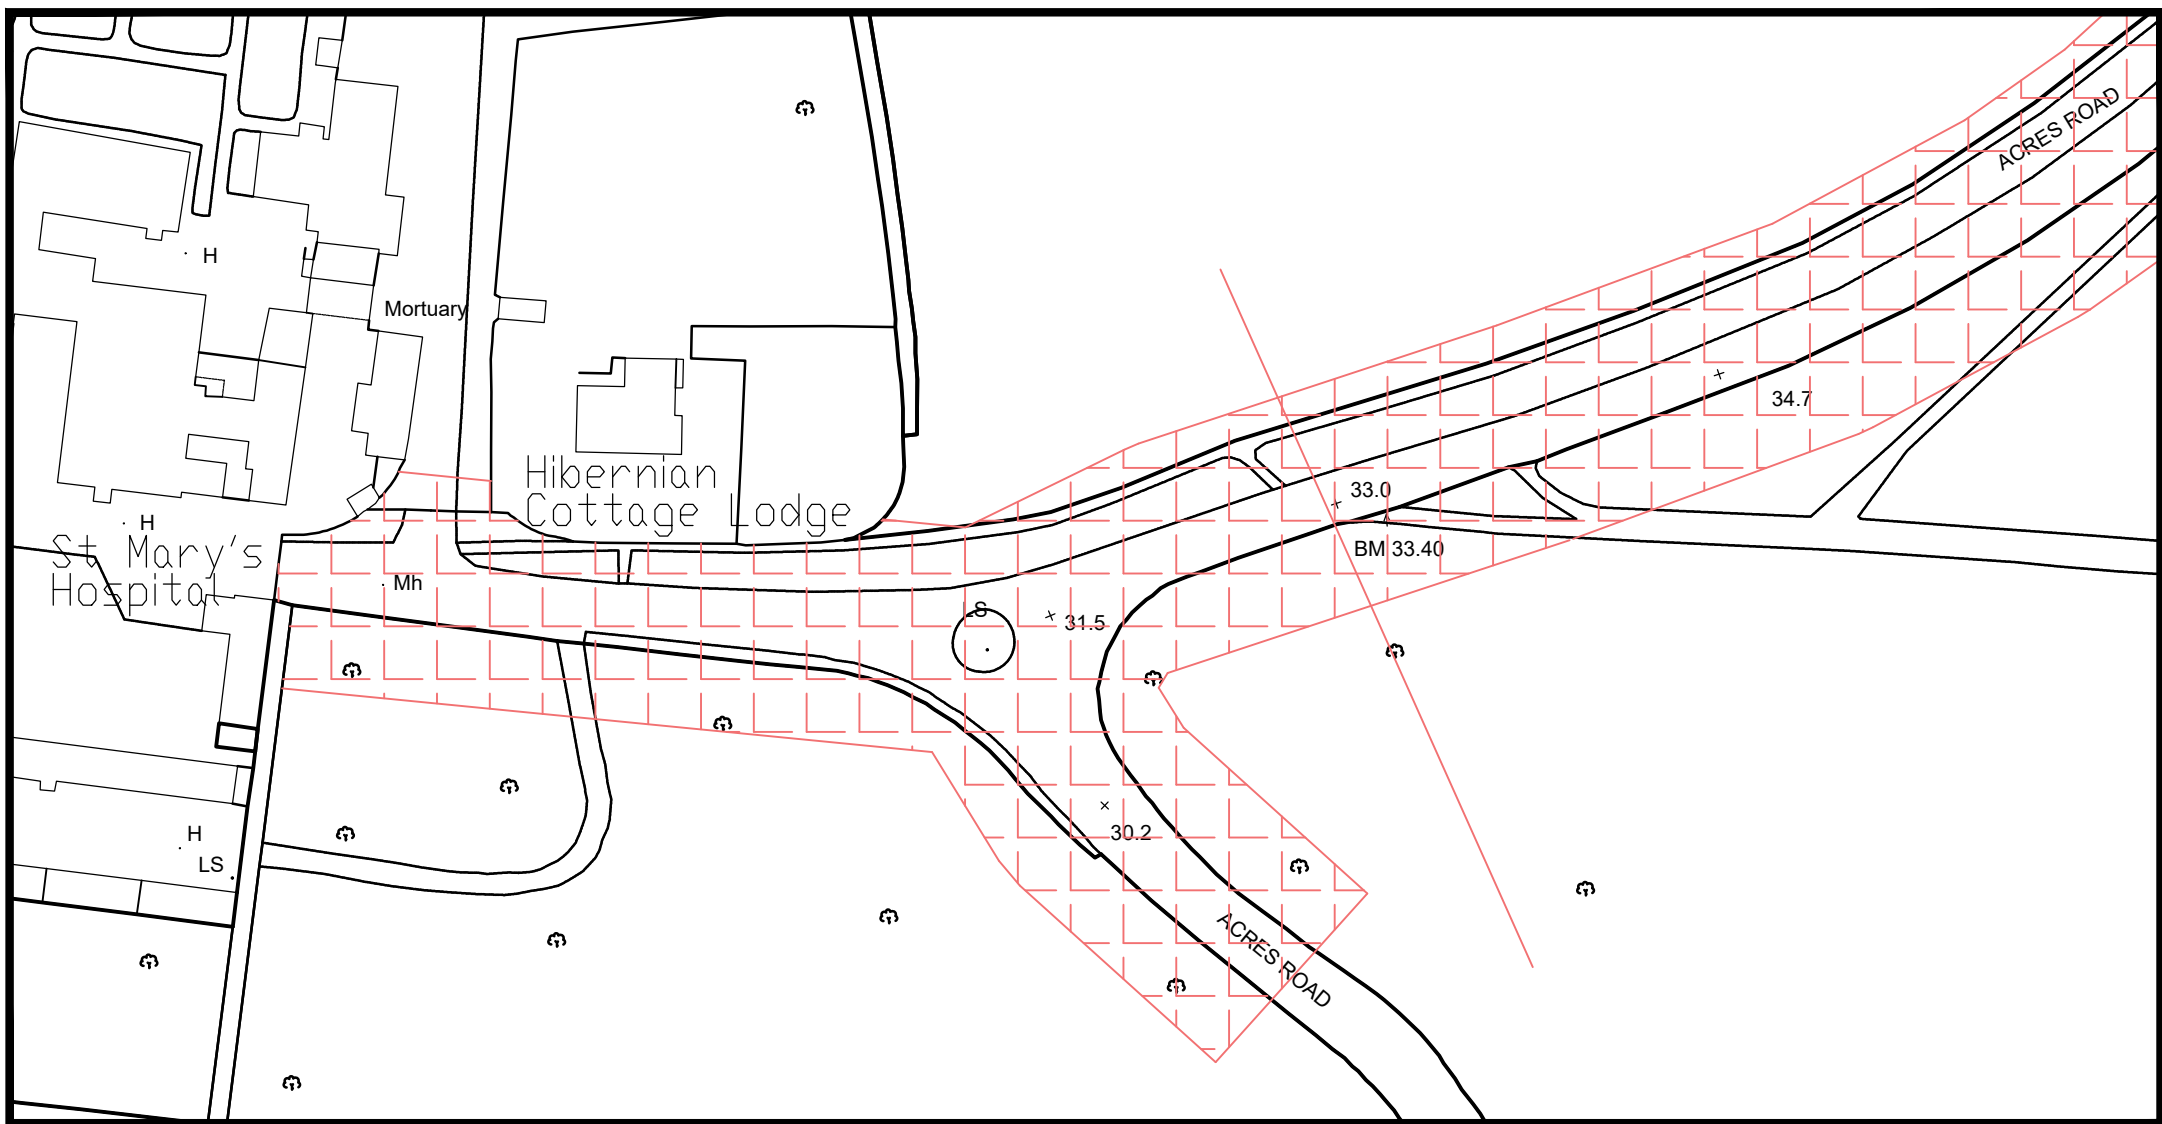

Worksite Location - Layout Plan
Scale: 1:1000

General Notes

1. This drawing is to be read in conjunction with all other OPW C&S Engineering drawings, and all architectural, mechanical & electrical engineering and other specialists drawings, specifications and risk assessments. The Contractor shall notify OPW C&S of any discrepancies between the drawings, the specification and site conditions before implementing the work.
2. No dimensions shall be scaled from the structural drawings, figured dimensions only shall be used. All setting out, levels and dimensions shall be established from the Architects drawings. As-built dimensions and levels shall be confirmed on site where necessary.
3. All dimensions are in millimeters unless noted otherwise. All levels are structural levels in metres Ordnance Datum (mOD), unless noted otherwise.

TO	14/01/25	AF	IW	Issued for Tender
Revision	Date	By	Chk'd	Description

Civil & Structural Engineering

Assistant Chief Engineer: Kieran Walsh
Grade 1 Engineer: Ian Wolfe
Project Engineer: Alexander Fennell



OPW

Oifig na
nOibreacha Poiblí
Office of Public Works

Office of Public Works
a: Jonathan Swift Street, Trim, Co. Meath, C15 NX36
t: 046 942 2000
w: www.gov.ie/opw

Project Title:

Acres Road
Resurfacing

Drawing Title:

Site Survey Works Drawing

Project Role: Civil & Structural	OPW Section Project Reference: 3262
-------------------------------------	--

Scales at A1:

As Shown

Drawn: AF <u>Alexander Fennell</u>	Checked: AF <u>Ian Wolfe</u>	Approved: IW <u>Kieran Walsh</u>	Date: 14/01/25
---------------------------------------	---------------------------------	-------------------------------------	-------------------

Status Description: Tender	Status Code:	Revision: T0
-------------------------------	--------------	-----------------

Drawing Number:

3262-DR-002 Site Survey Works