




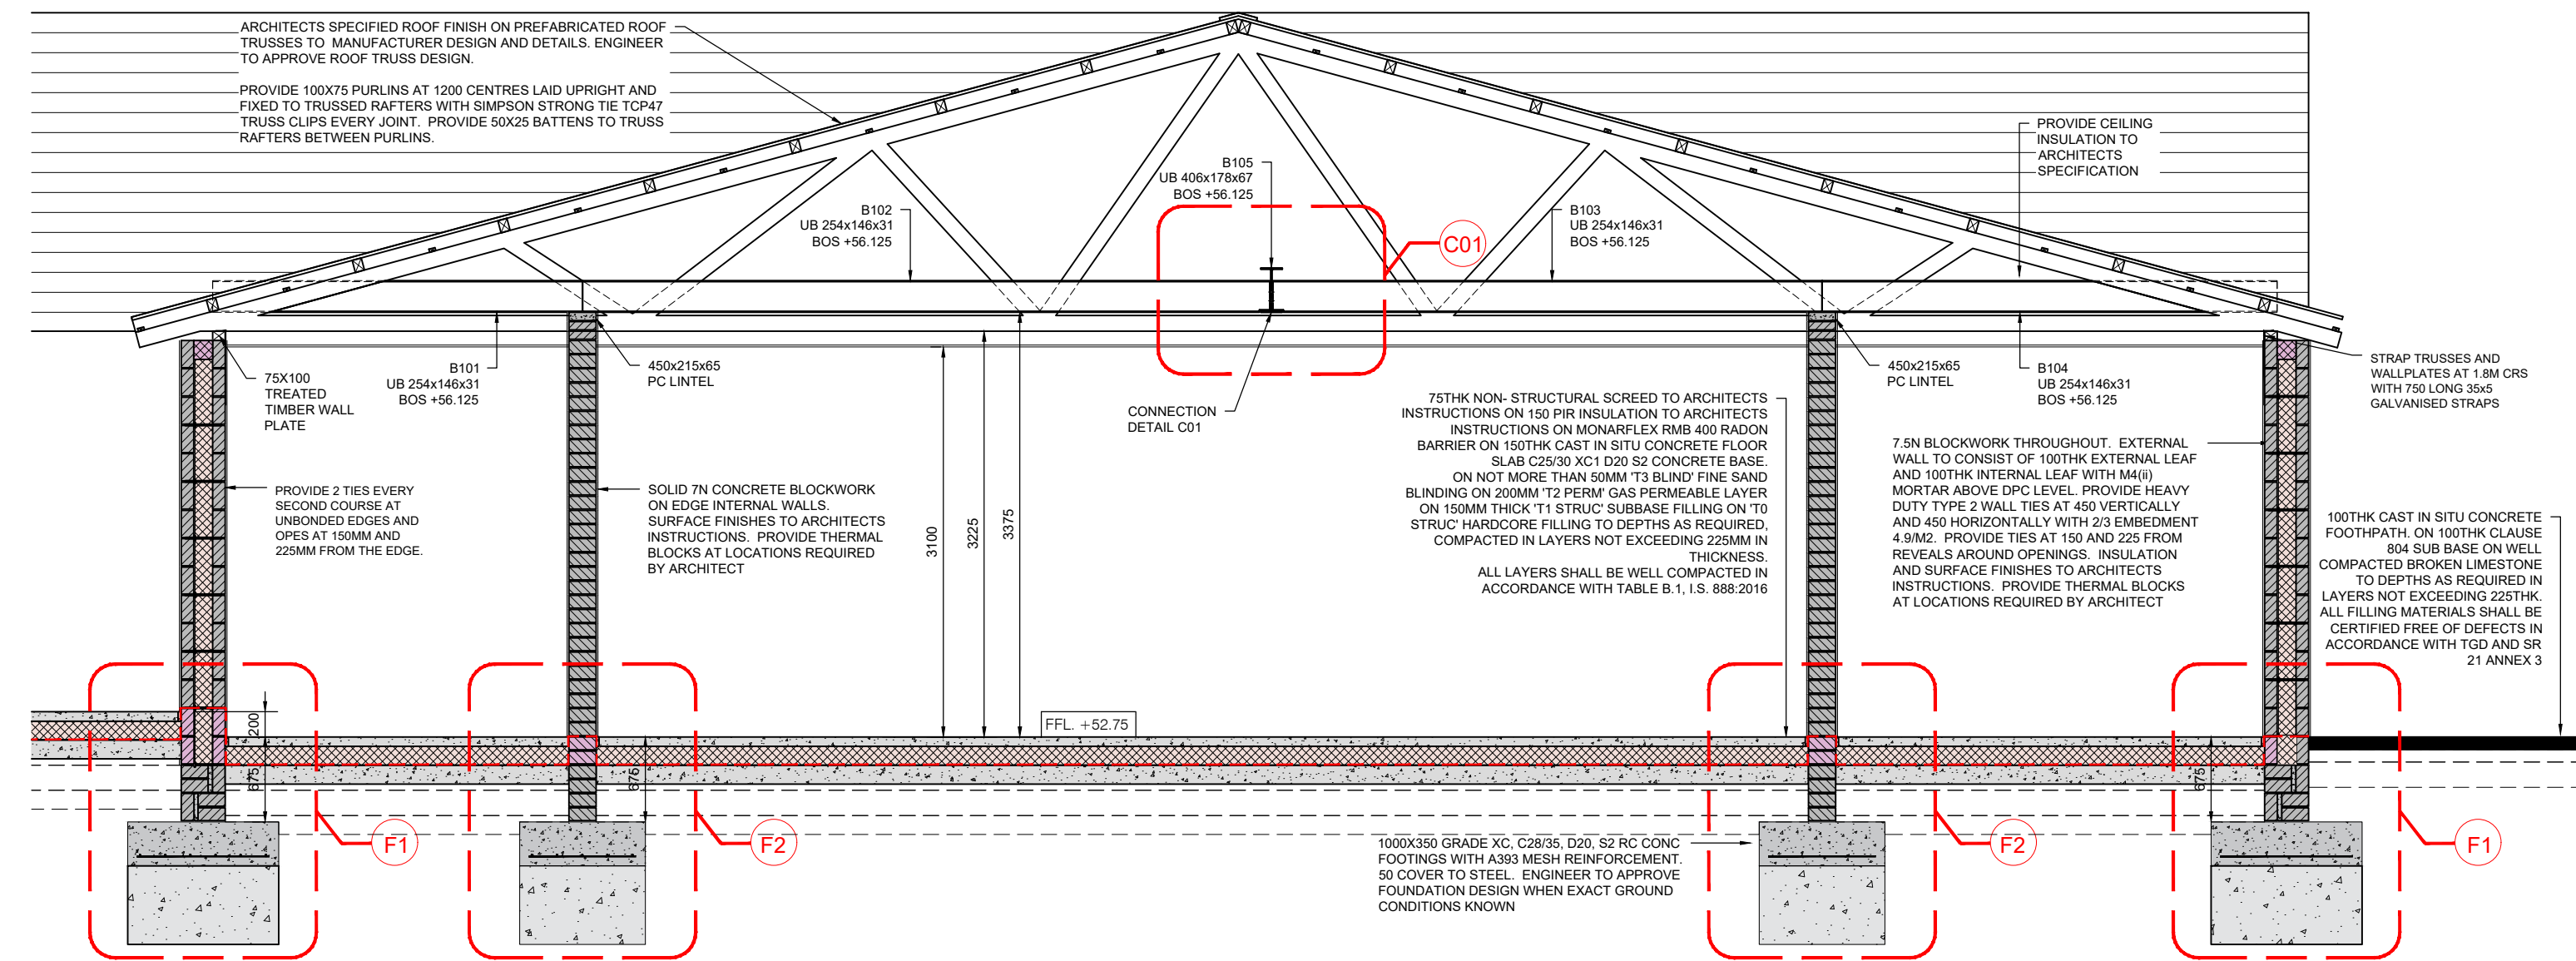


CROSS SECTION A-A
SCALE 1:50

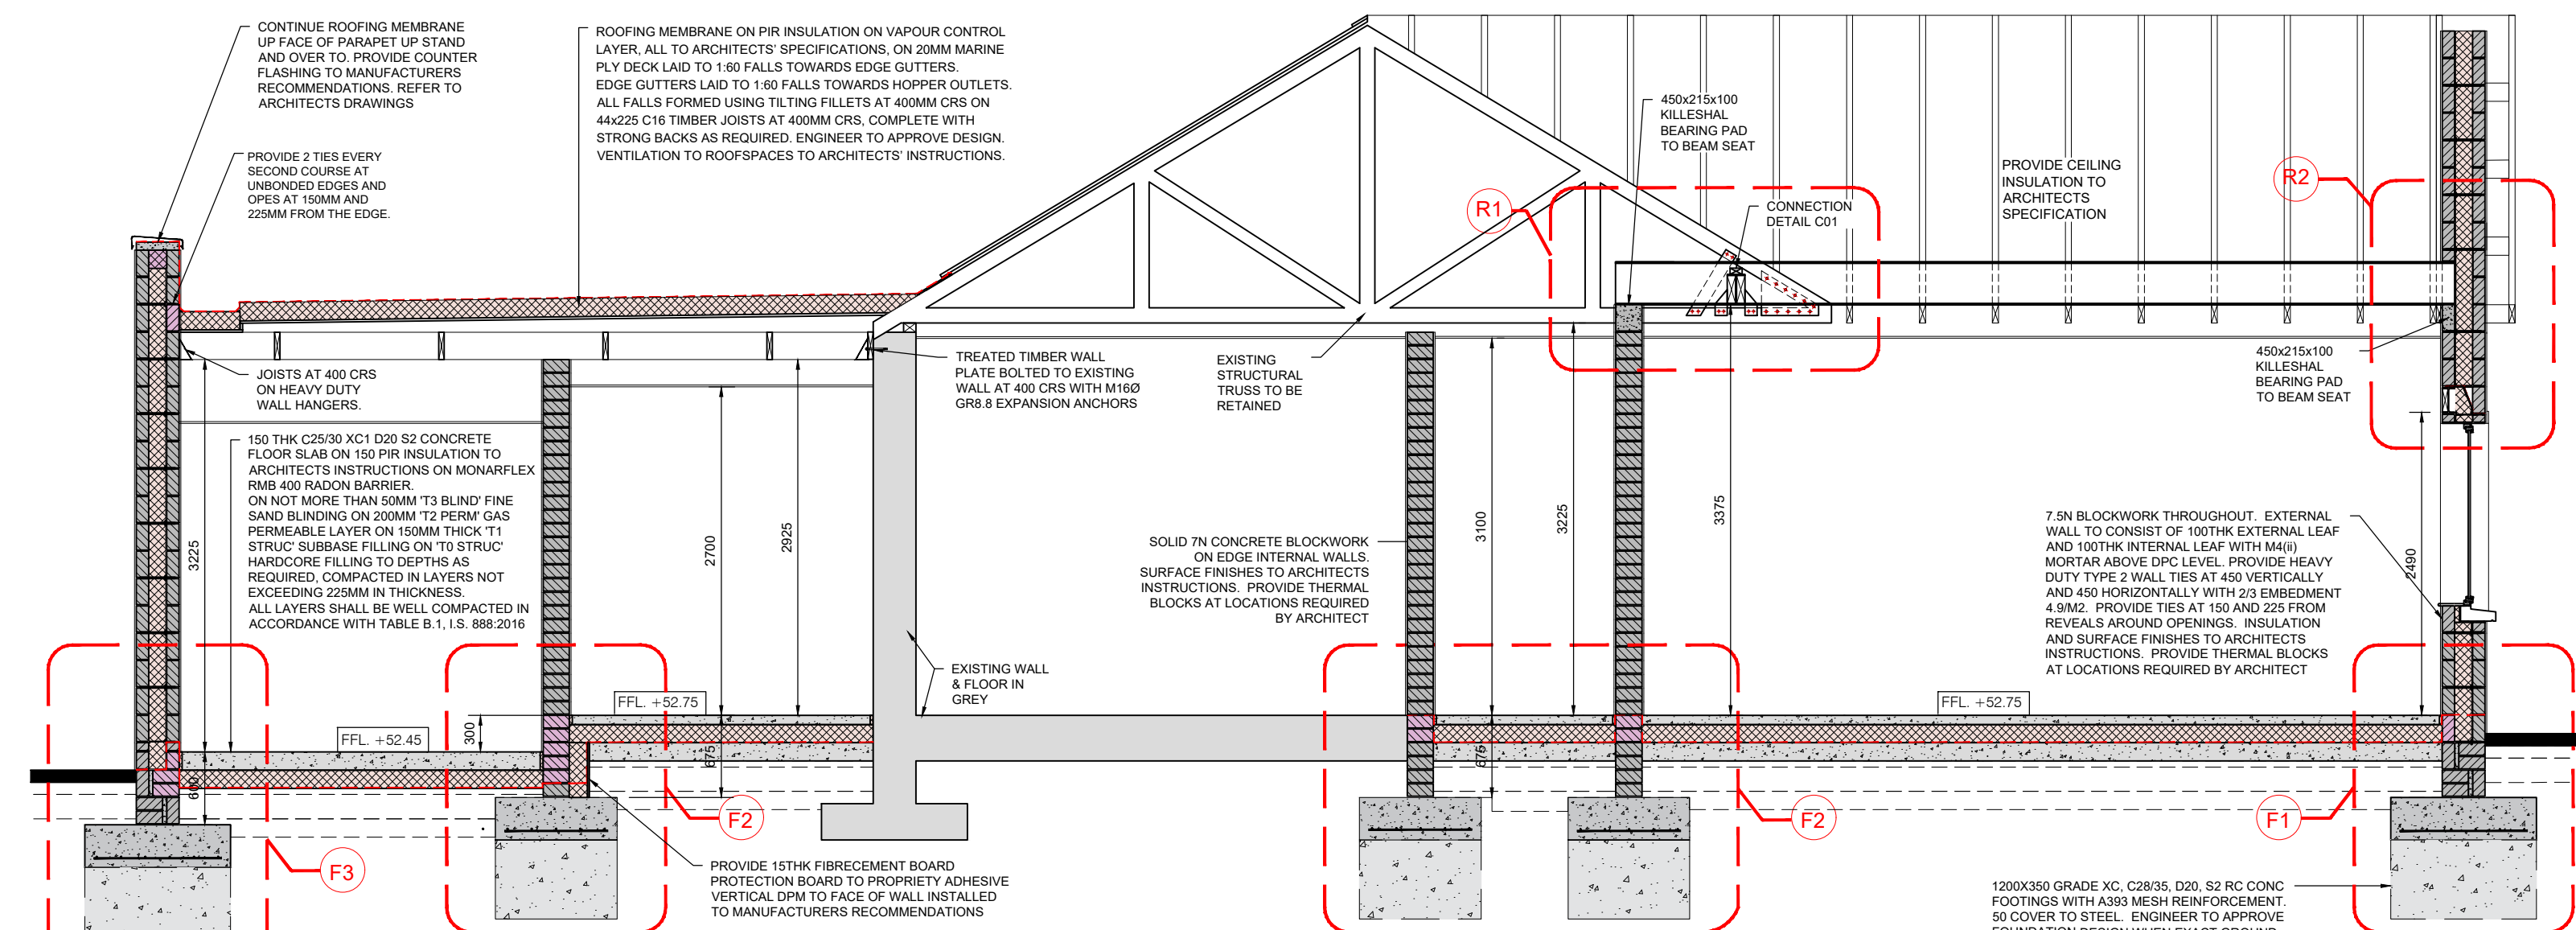

CROSS SECTION B-B
SCALE 1:50

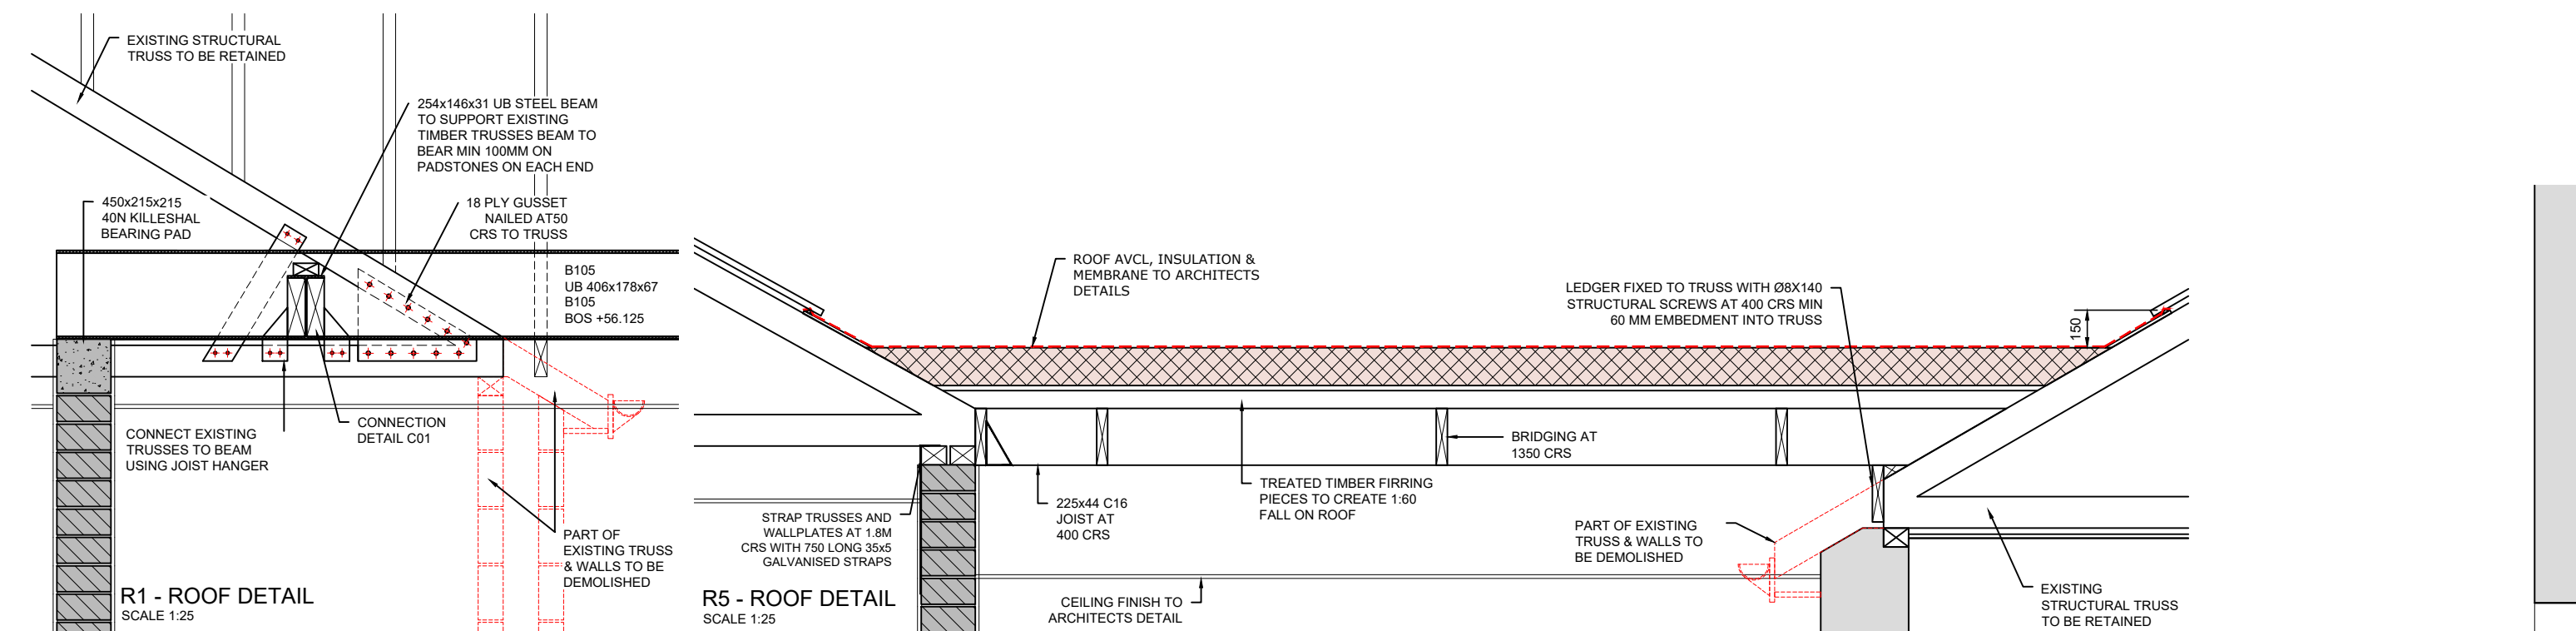


CROSS SECTION C-C
SCALE 1:50

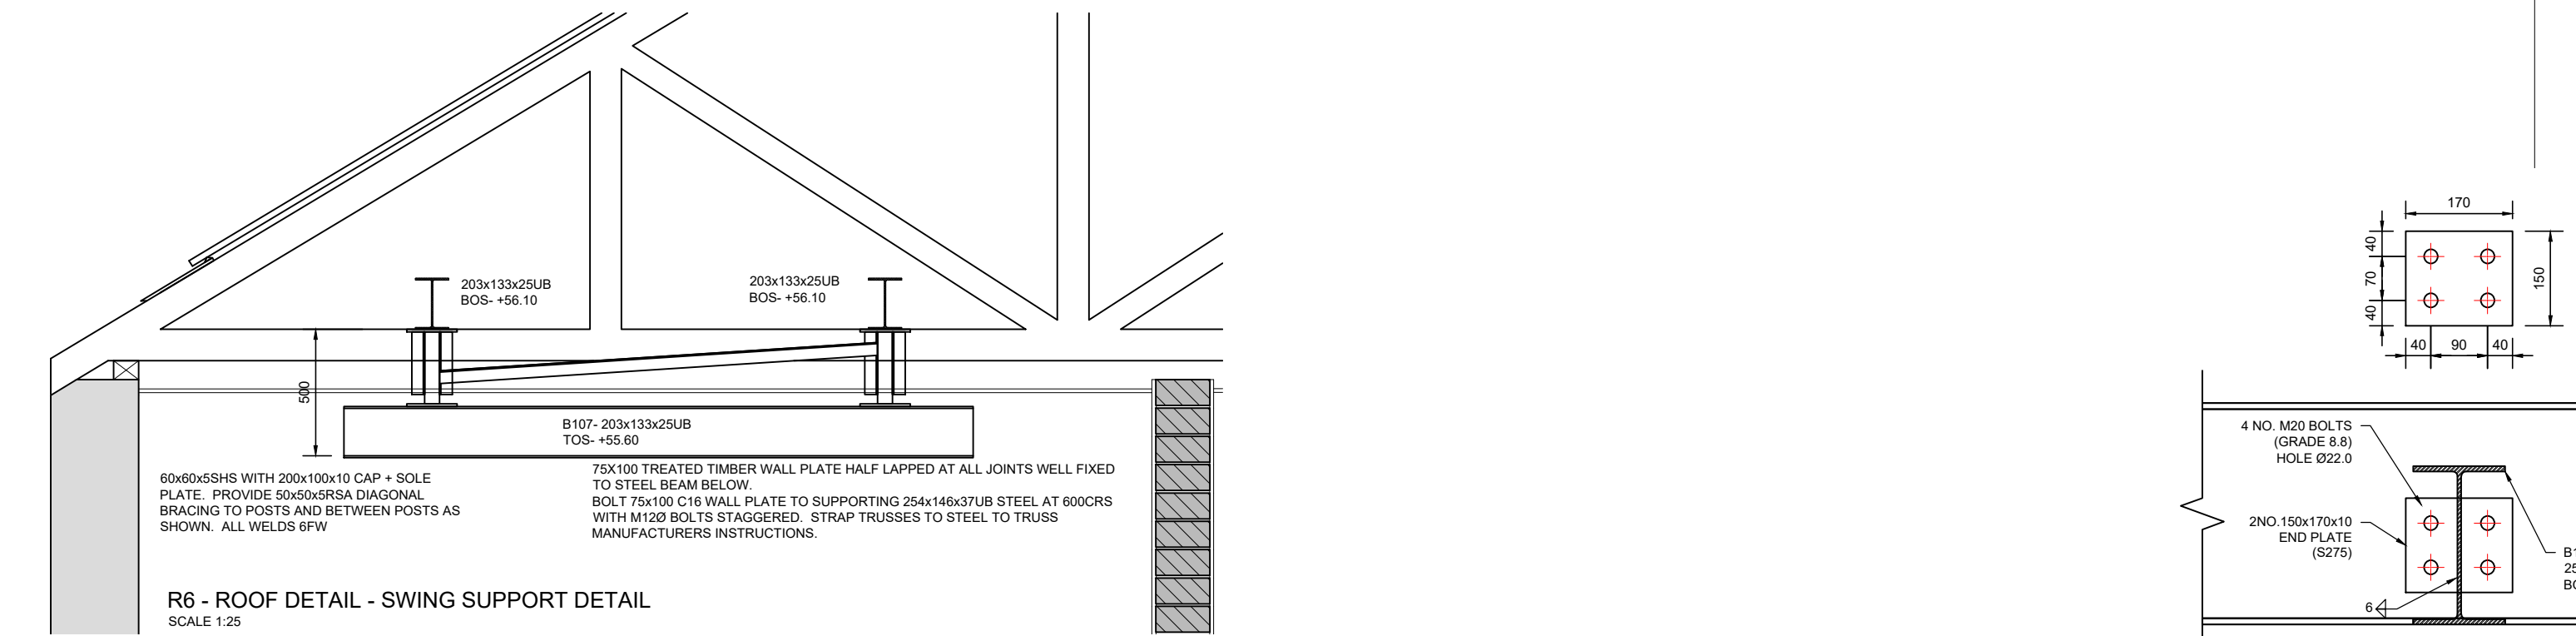

R6 - ROOF DETAIL - SWING SUPPORT DETAIL
SCALE 1:25

C01 - CONNECTION ELEVATION
SCALE 1:10

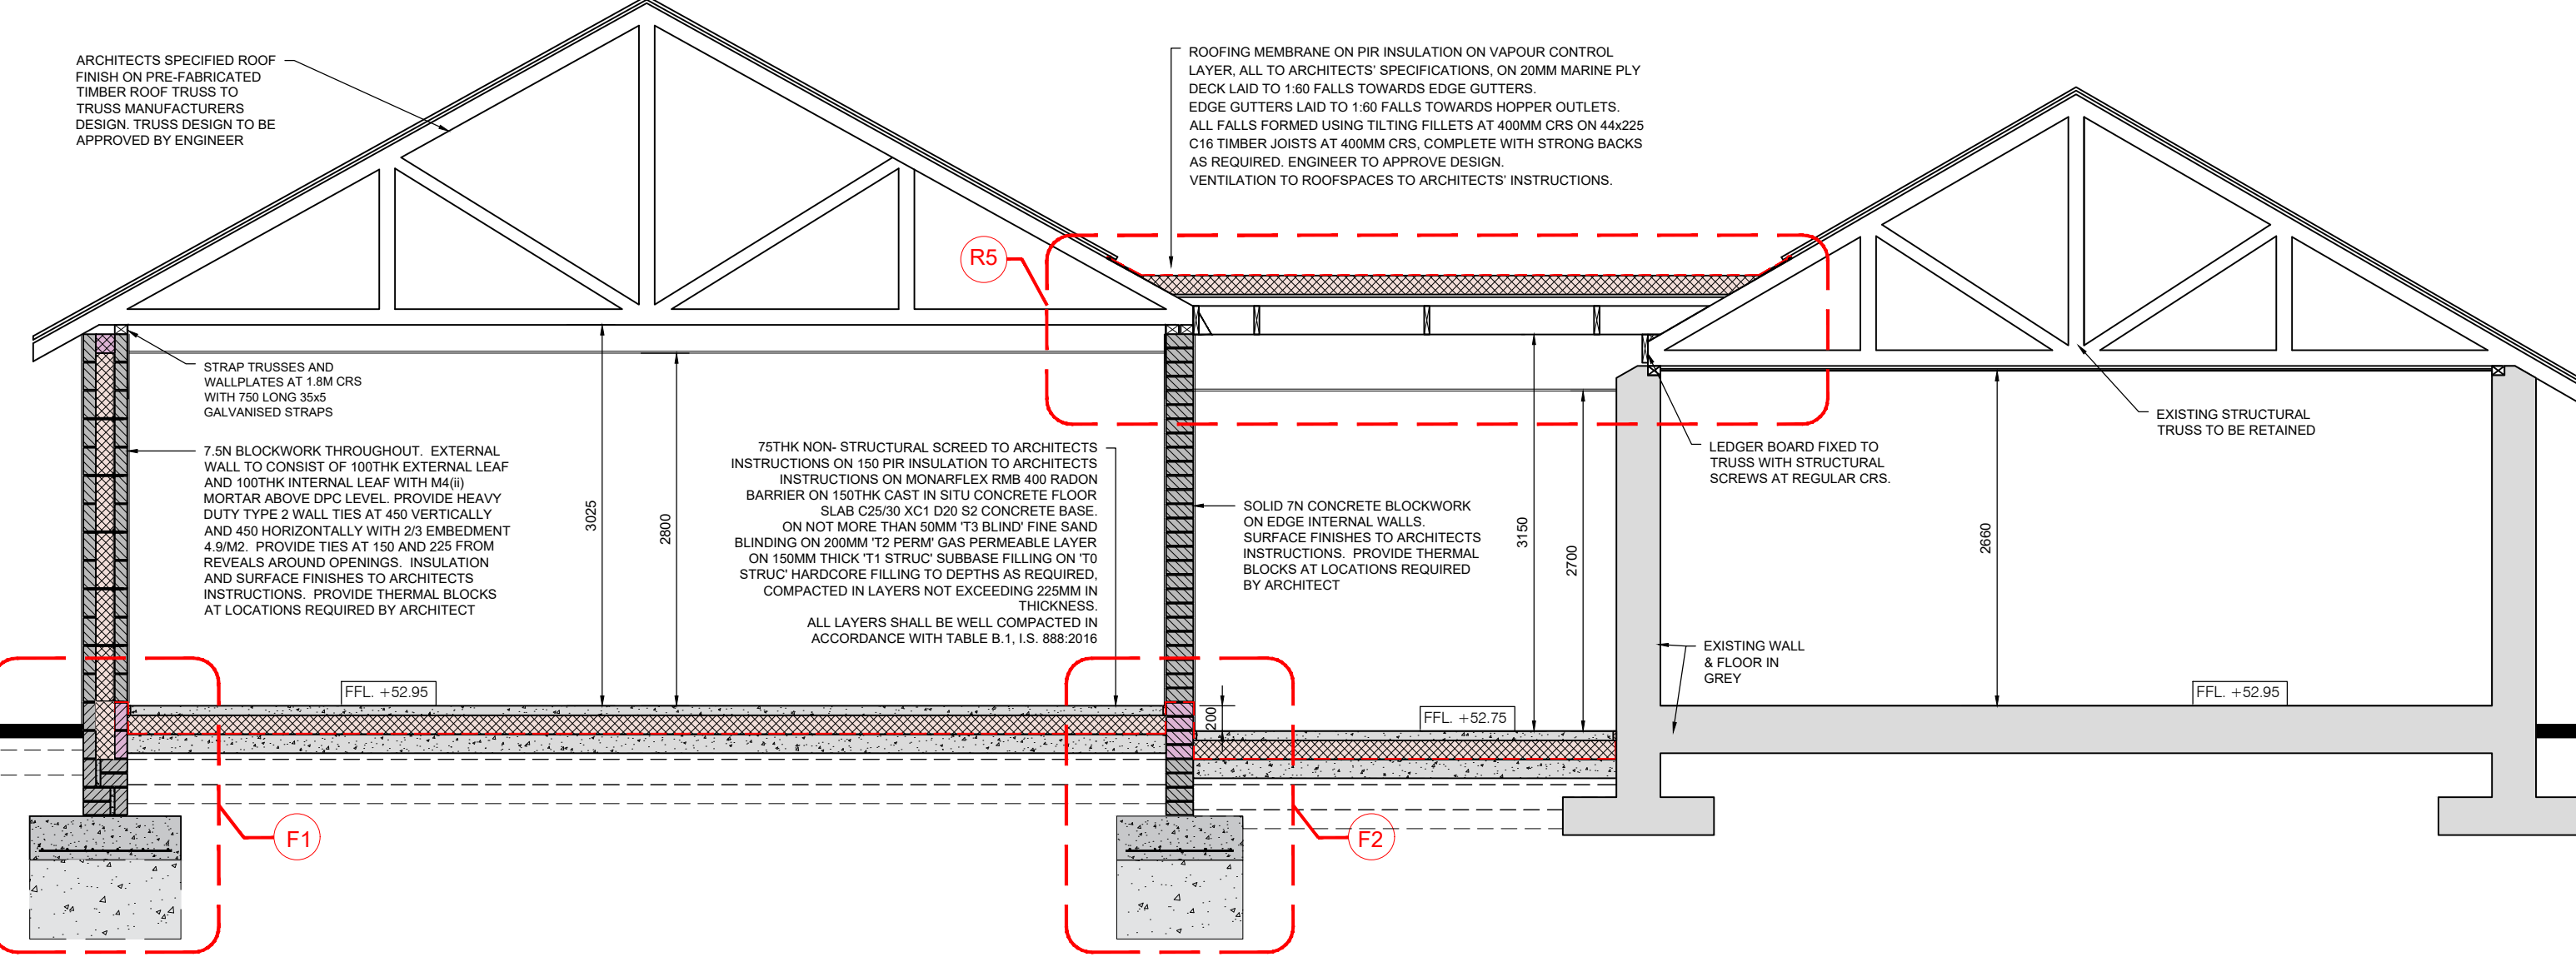

CROSS SECTION E-E
SCALE 1:50

