


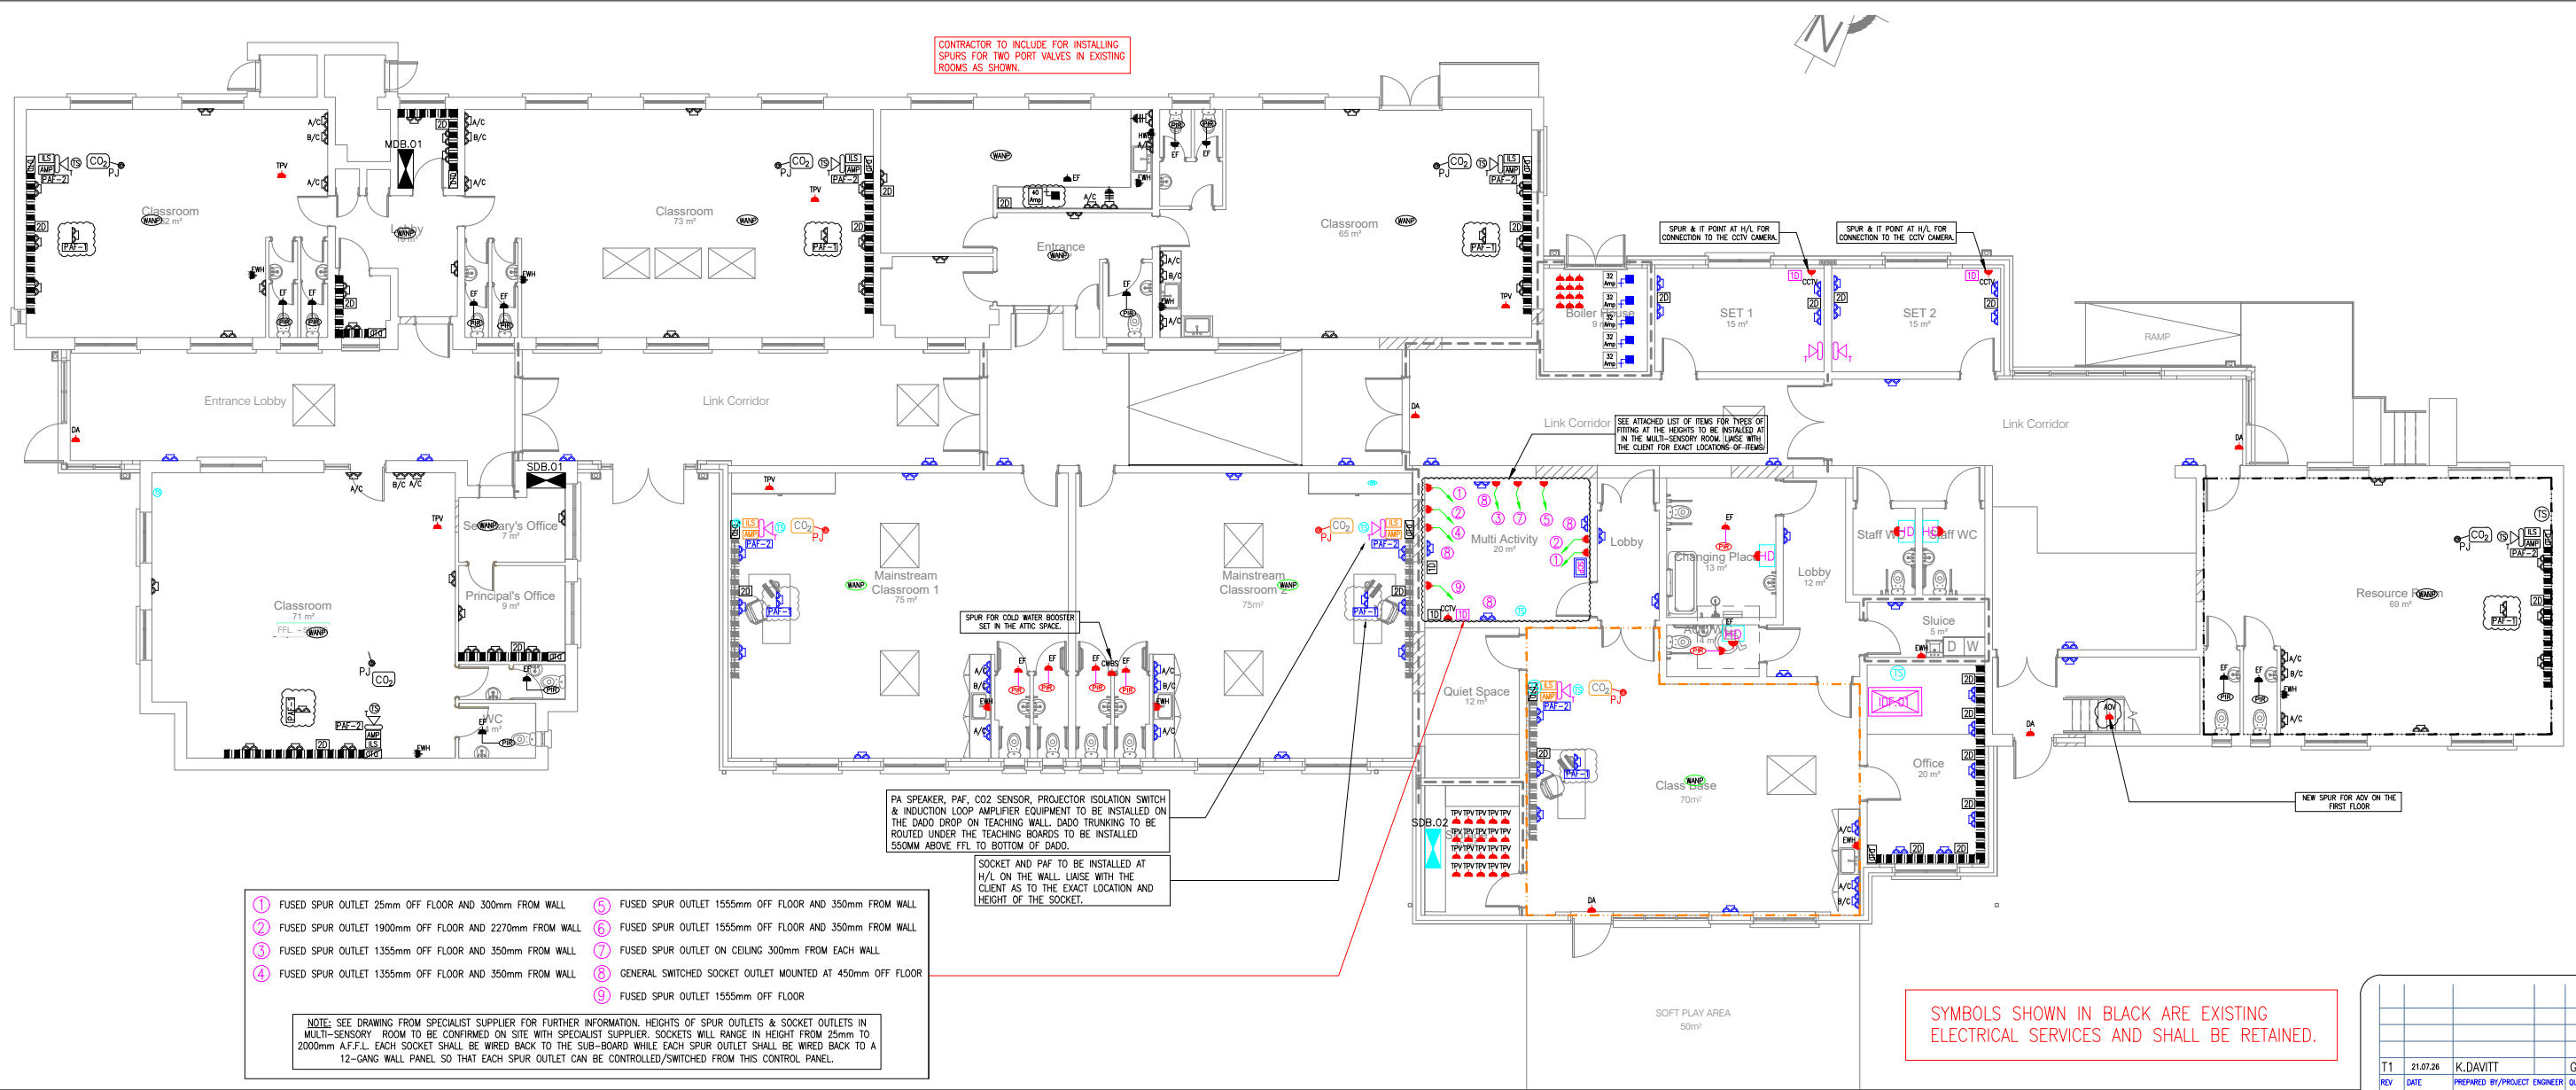

SYMBOLS SHOWN IN BLACK ARE EXISTING
ELECTRICAL SERVICES AND SHALL BE RETAINED.

	SINGLE 13A SWITCHED SOCKET OUTLET		HAND-DRYER C/W SWITCHED SPUR
	TWIN 13A SWITCHED SOCKET OUTLET		WALL MOUNTED ROOM STAT
IP65	IP65 RATED TWIN 13A SWITCHED SOCKET OUTLET		WIRELESS ACCESS NETWORK POINT (WIFI POINT). POINT SHALL BE WIRED IN CAT 6A CABLE
CCTV	SINGLE 13A SWITCHED SPUR OUTLET FOR CCTV SYSTEM.		2-POROT MOTORISED VALVE
DA	SINGLE 13A SWITCHED SPUR OUTLET FOR DOOR ACCESS SYSTEM.		12-GANG WALL MOUNTED CONTROL PANEL FOR SOCKETS/SPURS IN SENSORY ROOM
EF	SINGLE 13A SWITCHED SPUR OUTLET FOR EXTRACT FANS.		PUBLIC ADDRESS SYSTEM WITH TALK BACK FACILITY (INTERNAL)
	CAT 6A OUTLET FOR TELEPHONE (* DENOTES NO. OF OUTLETS)		PUBLIC ADDRESS SYSTEM WITHOUT TALK BACK FACILITY (INTERNAL)
	CAT 6A OUTLET FOR DATA (* DENOTES NO. OF OUTLETS)		PUBLIC ADDRESS SYSTEM (EXTERNAL)
	CAT 6A OUTLET FOR DOOR ACCESS (* DENOTES NO. OF OUTLETS)		SINGLE 13A SWITCHED SPUR OUTLET FOR ELECTRIC ACTUATOR FOR WINDOWS.
	CAT 6A OUTLET FOR CCTV CAMERAS (* DENOTES NO. OF OUTLETS)		SINGLE 13A SWITCHED SPUR OUTLET FOR ELECTRIC BLINDS.
			INDUCTION LOOP SYSTEM
SDB-	NEW SUB DISTRIBUTION BOARD FOR THE EXTENSION OF THE BUILDING		AMPLIFIER FOR INDUCTION LOOP SYSTEM
ENDB-	EXISTING MAIN DISTRIBUTION BOARD FOR THE EXISTING BUILDING		INDUCTION LOOP TAPE TO BE INSTALLED AROUND THE PERIMETER OF THE ROOM
ENDB-	NEW MAIN DISTRIBUTION BOARD FOR THE ENTIRE BUILDING	HRU	SINGLE 13A SWITCHED SPUR OUTLET FOR HEAT RECOVERY UNIT.
	EXISTING MAIN COMMUNICATIONS CABINET FOR THE BUILDING		BELOW COUNTER TWIN SOCKET WITH OVER COUNTER DOUBLE POLE ISOLATION SWITCH C/W NEON INDICATOR FOR ISOLATION
	NEW INTERMEDIATE COMMUNICATIONS CABINET FOR THE EXTENSION OF THE BUILDING		PROJECTOR AUDIO FACETYPE 1 (HIGH LEVEL - PAF1)
			PROJECTOR AUDIO FACETYPE 2 (TEACHERS DESK - PAF2)
	CONTROL WIRING	HWB	SINGLE 13A SWITCHED SPUR OUTLET FOR THE HOT WATER BOILER.
A/C	ABOVE COUNTER		
B/C	BELOW COUNTER		
PIR	REMOTE PIR CONTROL FOR THE EXTRACT FAN		
FAP	SINGLE 13A UNSWITCHED SPUR OUTLET FOR THE FIRE ALARM REPEATER PANEL. SPUR OUTLET INSTALLED AT APPROXIMATELY 1400mm A.F.F.L.	PAF1 INPUT FACETYPE CONTAINS THE FOLLOWING:	PAF2 OUTPUT FACETYPE CONTAINS THE FOLLOWING:
		1. NO VCA SOCKET.	1. NO VCA SOCKET
		2. NO HDMI SOCKET.	2. NO HDMI SOCKET.
		3. NO USB SOCKET.	3. NO USB SOCKET.
		4. NO MINI STEREO JACK PLUG AUDIO INPUT SOCKET.	4. L&R AUDIO-OUTPUT PHONO TYPE SOCKETS
SHF	SINGLE 40A UNSWITCHED SPUR OUTLET FOR THE ELECTRIC SHOWER. SPUR OUTLET INSTALLED AT APPROXIMATELY 2000mm A.F.F.L.	EC5	SINGLE 13A UNSWITCHED SPUR OUTLET INSTALLED AT HIGH LEVEL IN THE CEILING VOID FOR POWER SUPPLY TO THE EMERGENCY CALL SYSTEM FOR THE DISABLED TOILET. MOUNTING HEIGHT TO BE CONFIRMED ON SITE.
	CO ₂ MONITOR WITH LED DISPLAY MOUNTED AT 1400mm A.F.F.L.		
	DOUBLE POLE ISOLATING SWITCH FOR ISOLATING THE POWER TO THE DOUBLE SOCKET AT HIGH LEVEL ON THE INDOO TRUNKING		

T1	21.07.26	K.DAVITT	G. BENNDORF		
REV	DATE	PREPARED BY/PROJECT ENGINEER	QUALITY CHECK BY:		



GALILEO ENERGY SERVICES
UNIT A6, M4 BUSINESS PARK, MAYNOOTH
ROAD, CELBRIDGE, CO. KILDARE.
Tel: 01-6274103
www.galileoenergy.ie

Drawing Status
TENDER

Job Title
NUNS CROSS N.S.,
ASHFORD,
CO. WICKLOW.

Drawing Title

POWER & GENERAL
SERVICES LAYOUTS

Architect MCLOUGHLIN ARCHITCTURE
Unit 4B, Elm House Tel. 045 854 900
Millennium Park, Naas
Co.Kildare, Ireland

Scale: 1:100 @ A1	Drawn By: R. WHYTE	
Job No. 22-053	Drawing No. 62(E001)	Rev. T1