


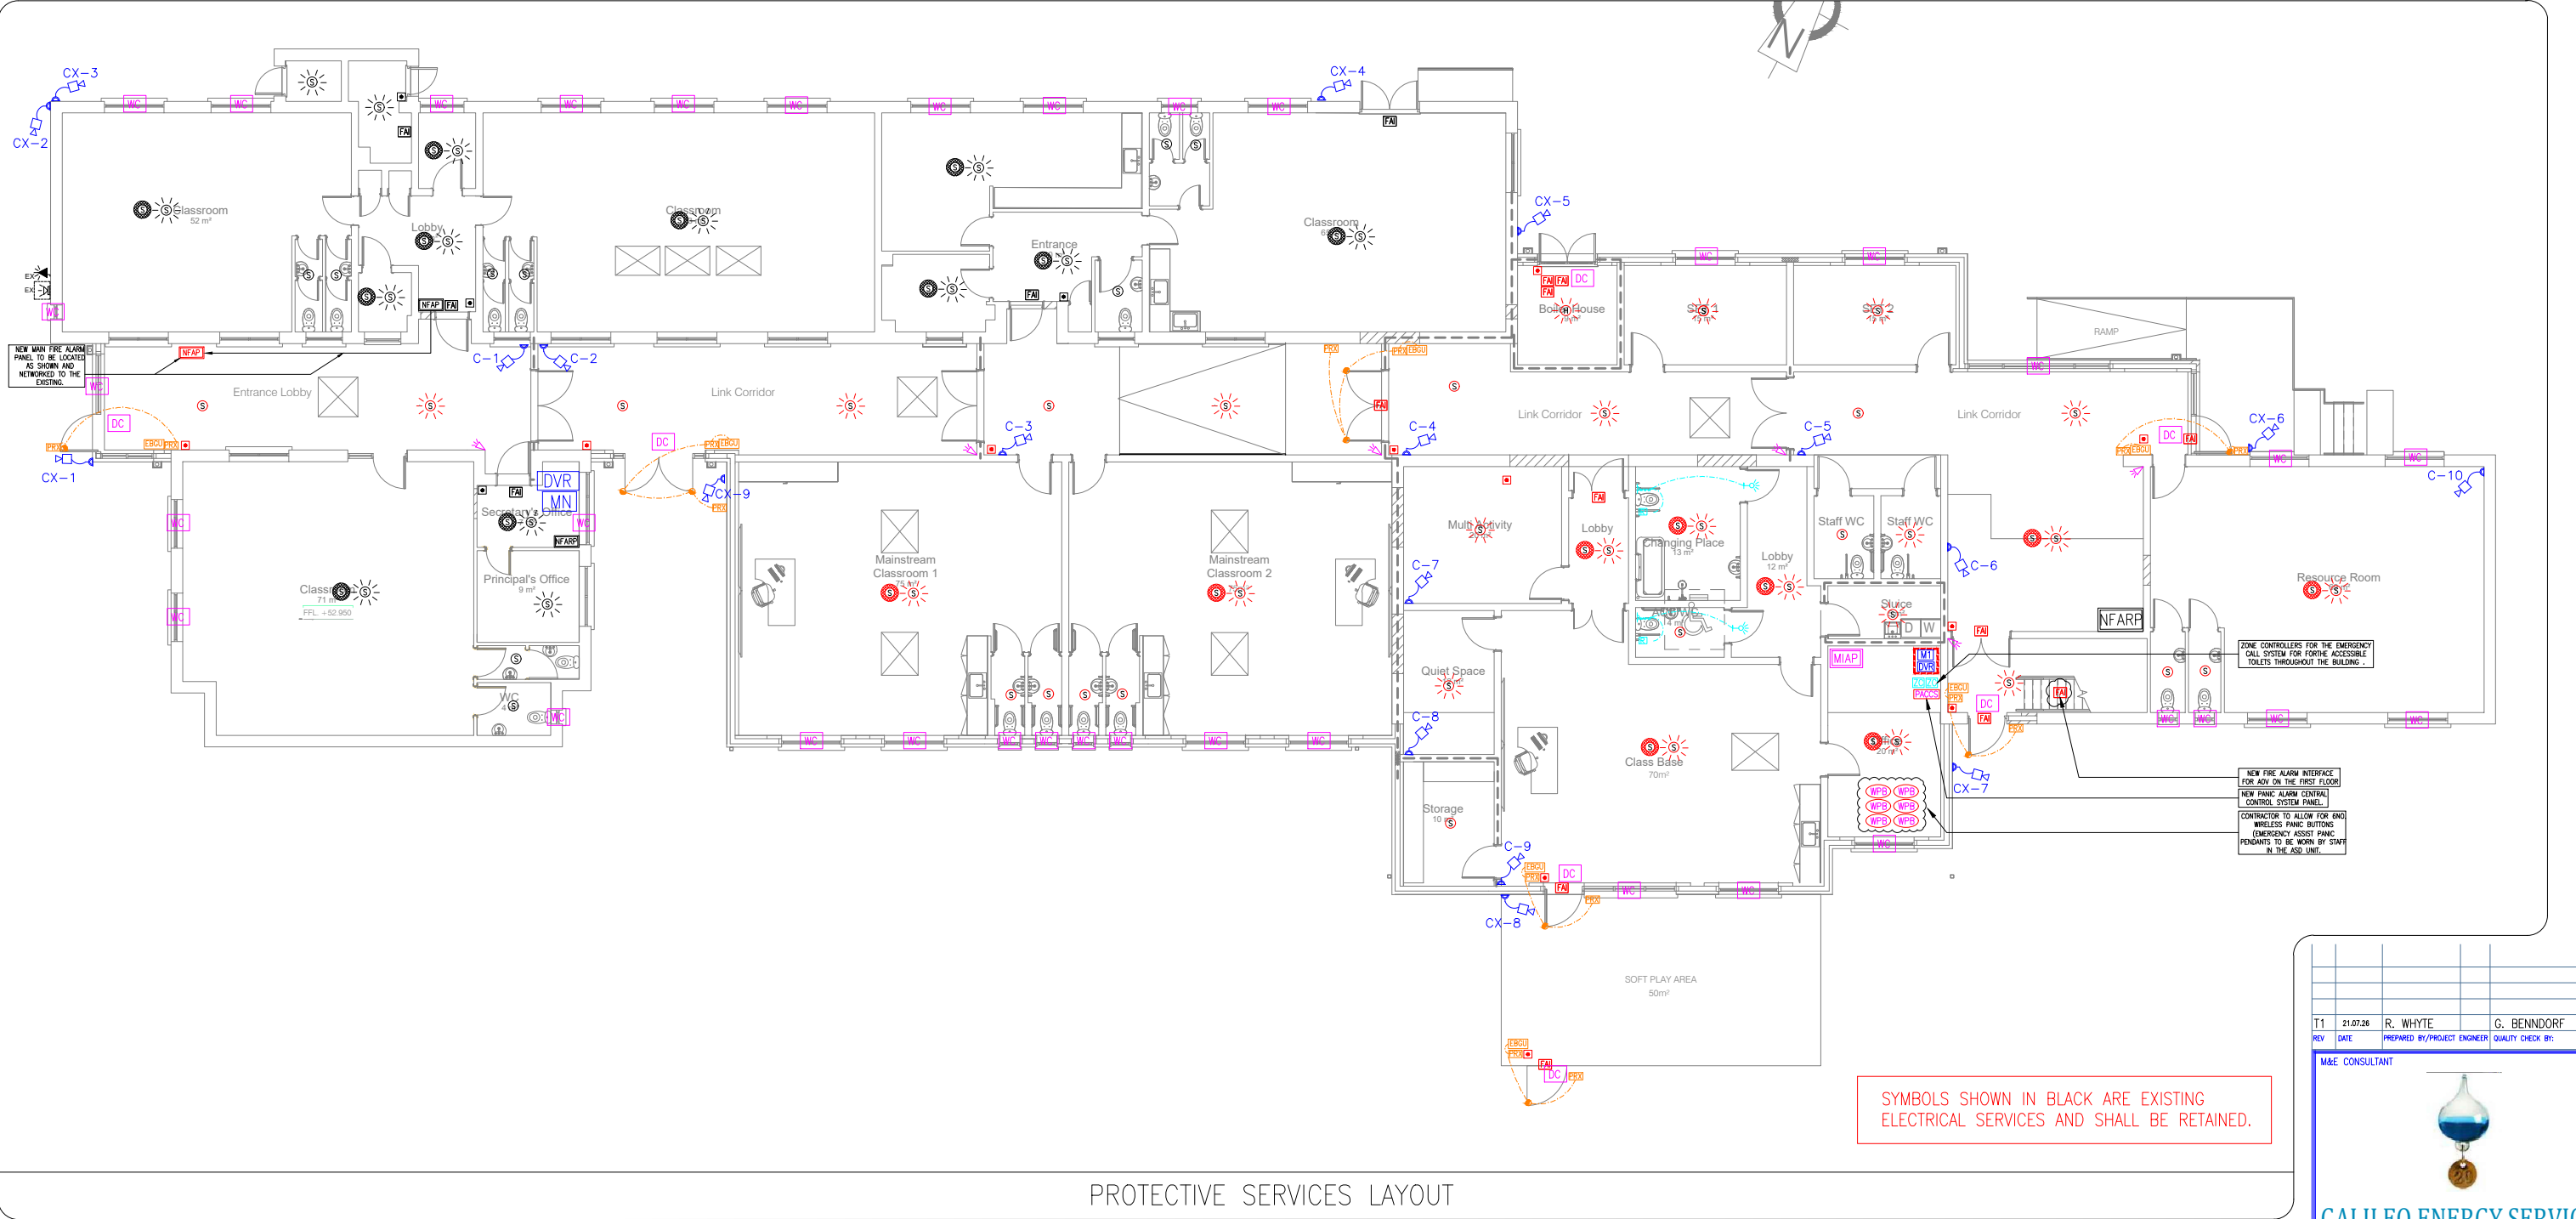

T1	21.07.26	R. WHYTE	G. BENNDORF
REV	DATE	PREPARED BY/PROJECT ENGINEER	QUALITY CHECK BY:

M&E CONSULTANT



GALILEO ENERGY SERVICES
UNIT A6, M4 BUSINESS PARK, MAYNOOTH
ROAD, CELBRIDGE, CO. KILDARE.
Tel: 01-6274103
www.galileoenergy.ie

Copyright ©

Drawing Status
TENDER

Job Title
NUNS CROSS S.N.S.,
ASHFORD,
CO. WICKLOW.

Drawing Title
**PROTECTIVE SERVICES
LAYOUT**

Architect
M'LOUGHLIN ARCHITECTURE
Unit 4B, Elm House
Millennium Park, Naas
Co.Kildare, Ireland

Scale:
1:100 @ A1

Drawn By:
R. WHYTE

Job No.
22-053

Drawing No.
68(E001)

Rev.
T