


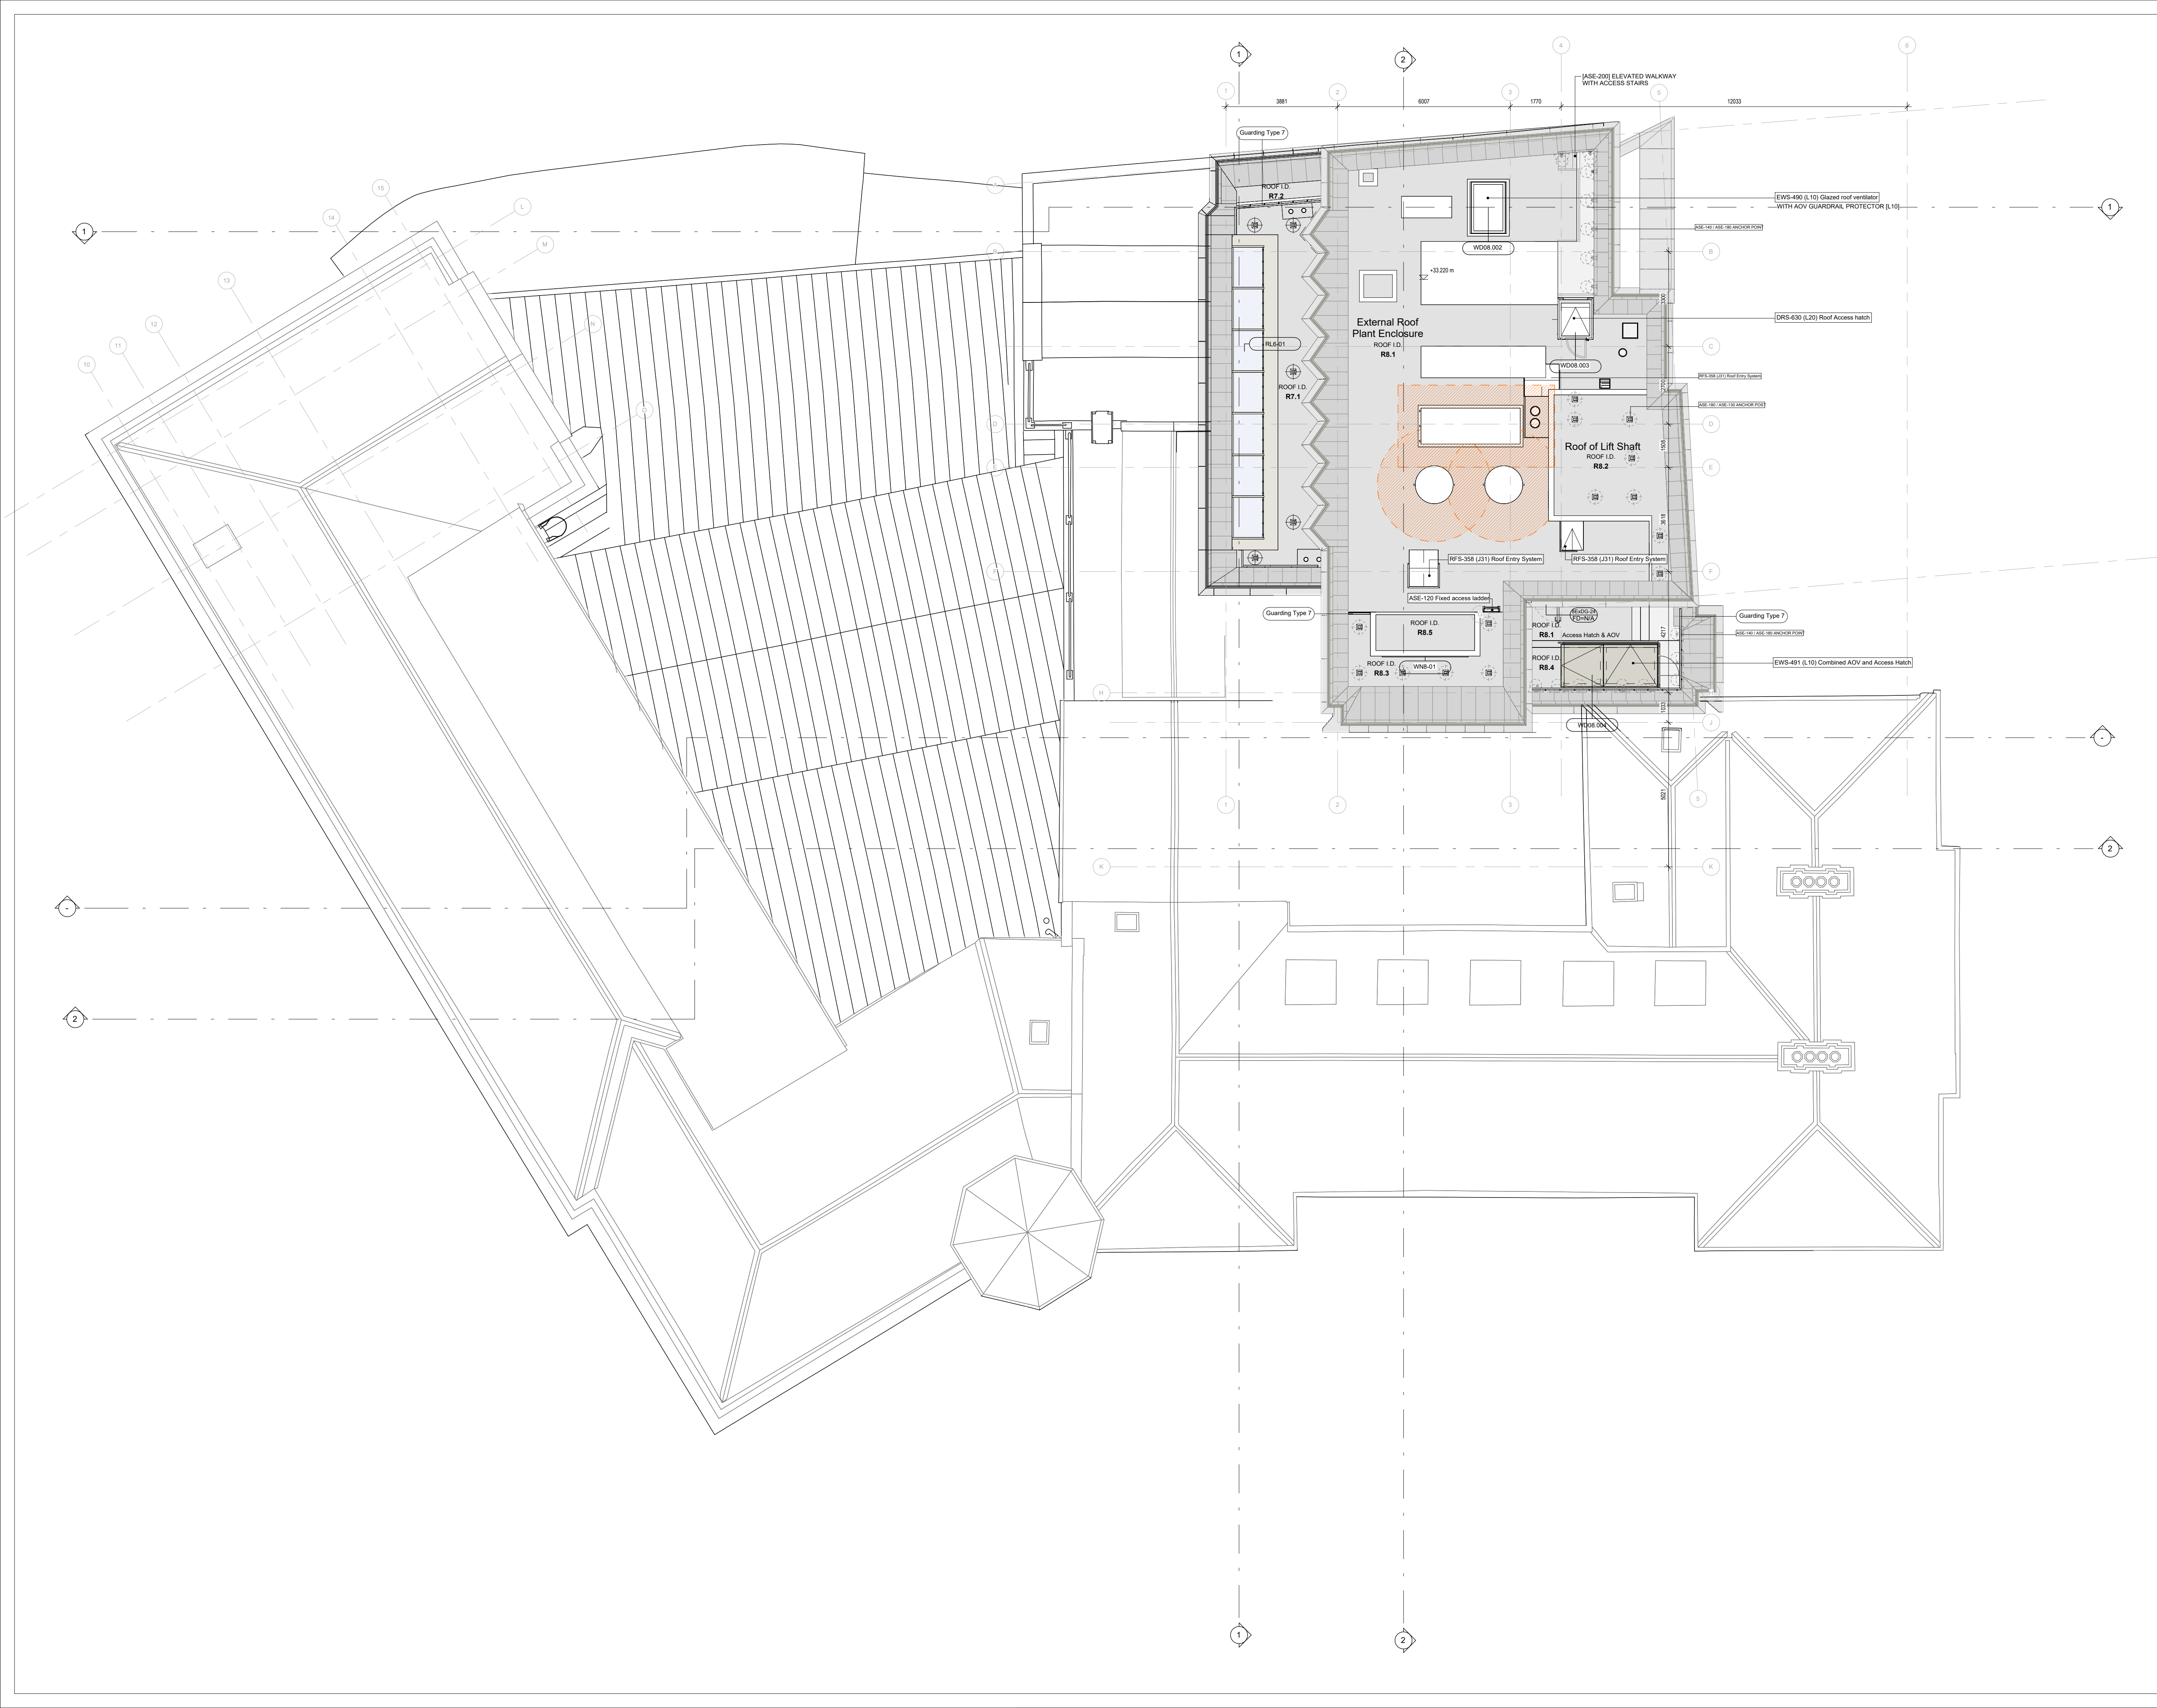

KEY PLAN

NOTES

GENERAL (Walls)

Proposed Building Fabric to Existing Buildings

Existing Building Fabric

Proposed New Building Structure

Proposed Blockwork Walls

Proposed Partition Walls

New or Adjusted Opening to Existing Buildings

ASE-000

For Access Safety Equipment refer to the Roof & Facade Fixed Access Safety Equipment Drawings and Specification

DO NOT SCALE FROM THE DRAWINGS. FIGURED DIMENSIONS ONLY TO BE USED. ALL DIMENSIONS SHOULD BE VERIFIED ON SITE. NOTIFY THE EMPLOYER OF ANY DISCREPANCIES ARISING FROM SITE MEASUREMENTS. THESE DOCUMENTS CONTAIN COPYRIGHT MATERIAL, AND UNAUTHORISED USE, DISCLOSURE, REPRODUCTION OR REPRODUCTION OF ANY OF THE INFORMATION CONTAINED IN THIS DOCUMENT MAY RESULT IN LIABILITY UNDER APPLICABLE LAW. ALL DRAWINGS TO BE READ IN CONJUNCTION WITH ALL OTHER DRAWING PACKAGES, SPECIFICATION DOCUMENTS AND RELEVANT REPORTS.

THE TOPOGRAPHICAL INFORMATION INDICATED ON THIS DRAWING IS BASED ON A TOPOGRAPHIC SURVEY CARRIED OUT BY MURPHY GEOSPATIAL ON 14/10/2022. THE EXISTING BUILDING INFORMATION INDICATED ON THIS DRAWING IS BASED ON A MEASURED SURVEY CARRIED OUT BY MURPHY GEOSPATIAL ON 20/10/2016 AND UPDATED ON 23/05/2022.

PROJECT:

The Redevelopment of Crawford Art Gallery Cork

EMPLOYER:

The Commissioners of Public Works in Ireland

REVISION HISTORY

DESCRIPTION	DATE	REVISION
Issued for Tender	2024-04-26	C01
Issued for Contract	2025-12-12	C02

TITLE

L08 Plan Proposed

PROJECT NO.

CAG

ORIGINATOR

GRA

ZONE

XX

LEVEL

08

TYPE

DR

ROLE

A

SHEET NUMBER

020108

SCALE

1 : 100@A1

DATE

2024-04-26

STATUS

A4

REVISION

C02

DOCUMENT NUMBER

CAG-GRA-XX-08-DR-A-020108

ARCHITECT AND INTEGRATED DESIGN TEAM LEAD

graffton architects

info@grafftonarchitects.ie

T: +353 1 571 5365

12-14 College Green, Dublin 2, Ireland

graffton architects

INTEGRATED DESIGN TEAM

CONSERVATION ARCHITECT

Shaffrey Associates Architects

PLANNING CONSULTANT

Brock McCune

LANDSCAPE ARCHITECT

Bernard Seymour Landscape Architects

PROJECT MANAGER

Kerin Contract Management

MEP ENGINEER, CIVIL & STRUCTURAL ENGINEER, BREAM CONSULTANT, ACQUISITION, SECURITY AND A.V. CONSULTANTS

Ove Arup & Arup

ARCHAEOLOGICAL CONSULTANT

Inish Archaeological Consultancy

PROSP-ASSIGNED CERTIFIER

FILE SAFETY / IAC CONSULTANT

Alec International

EMPLOYERS REPRESENTATIVE

Nyland Consulting