



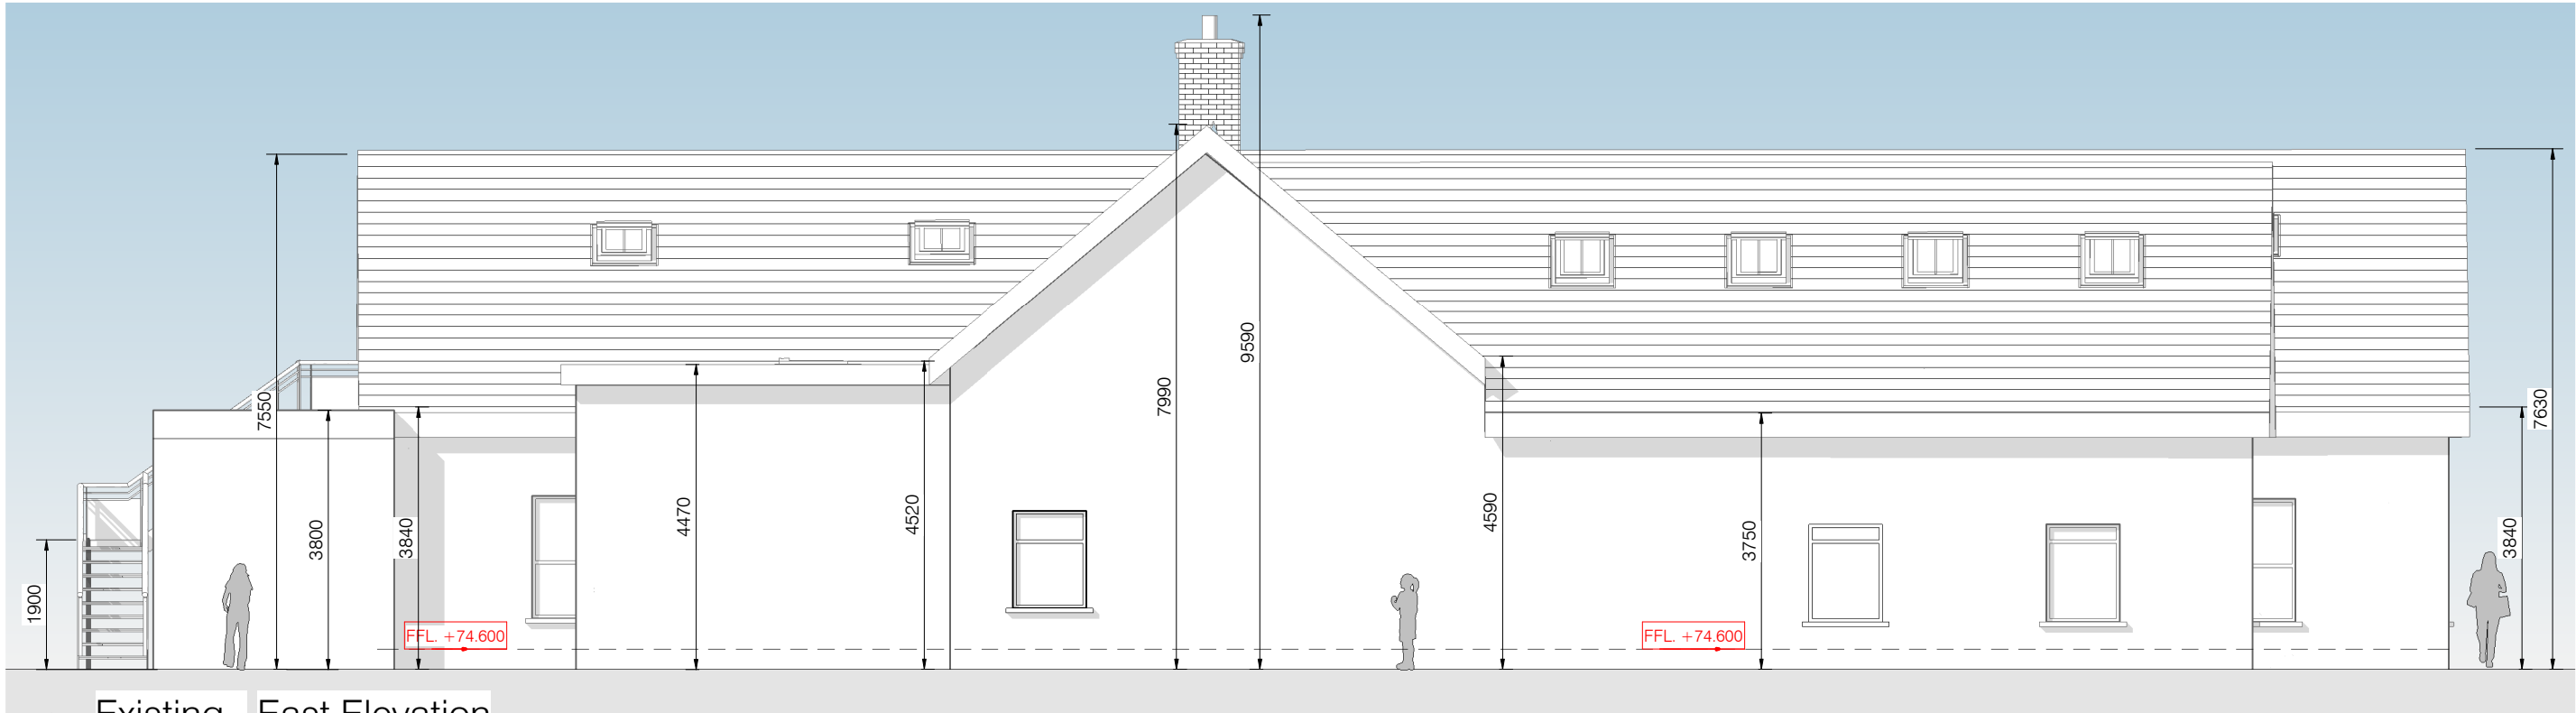


Existing - East Elevation
1 : 100

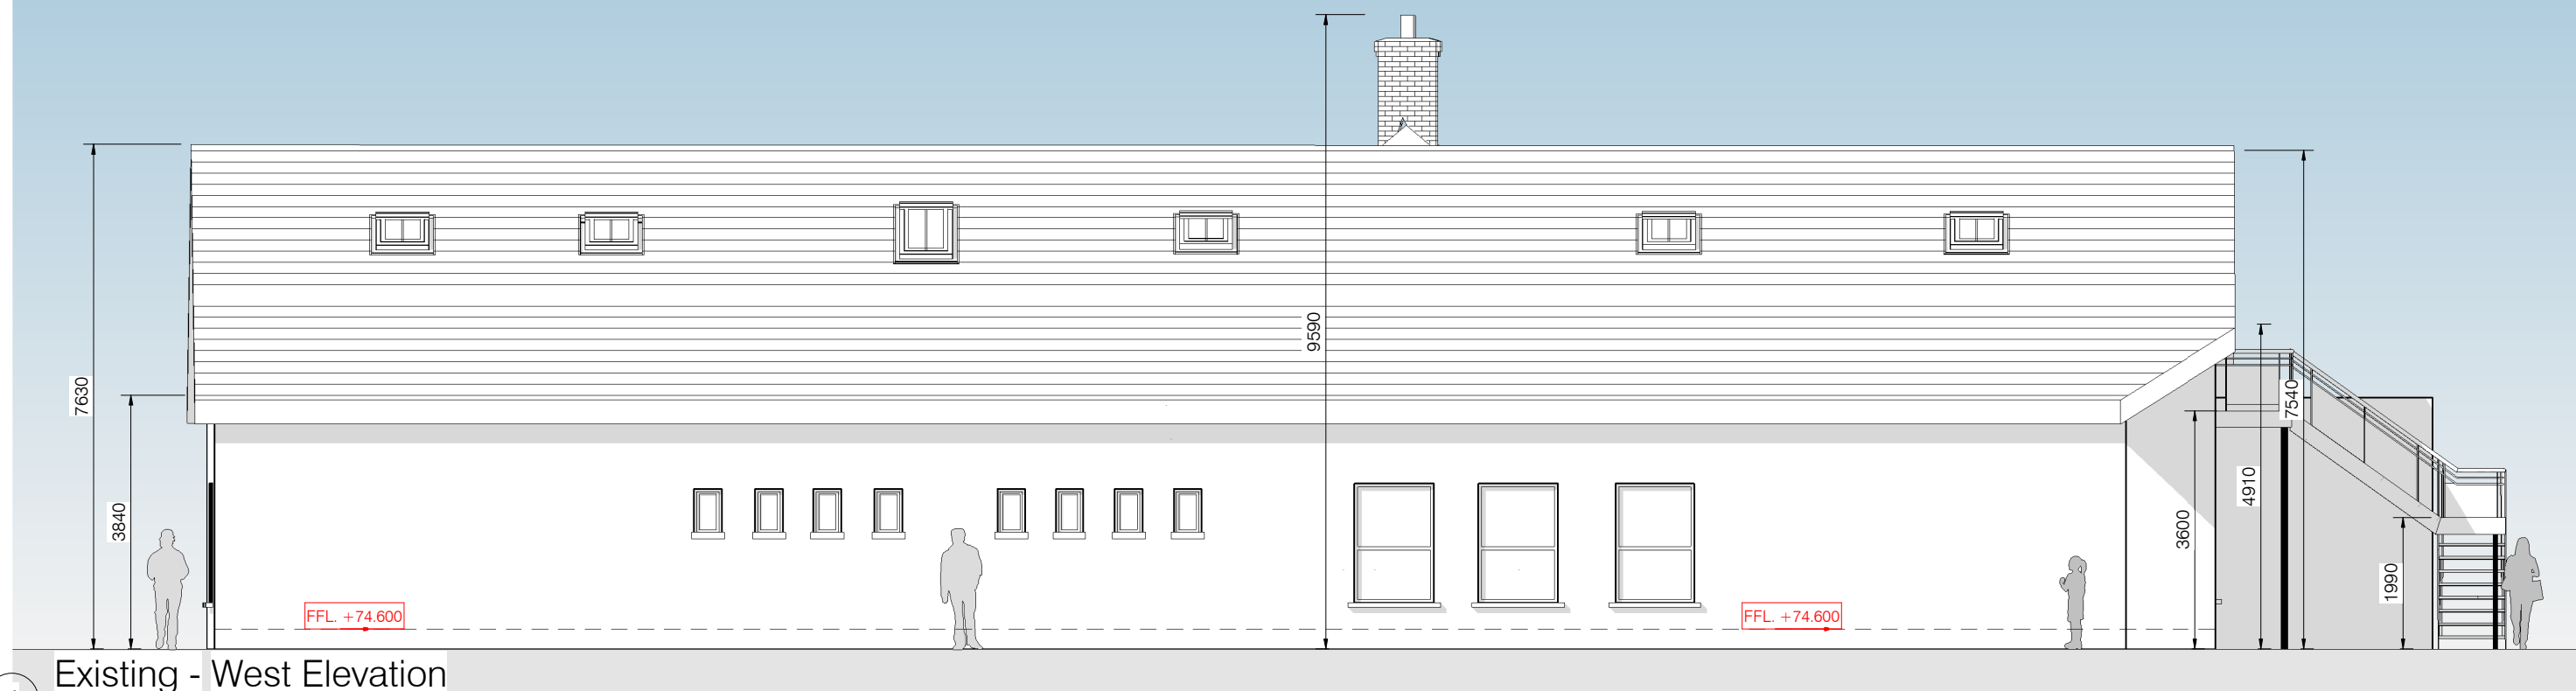


Existing - West Elevation
1 : 100



Existing - North Elevation
1 : 100

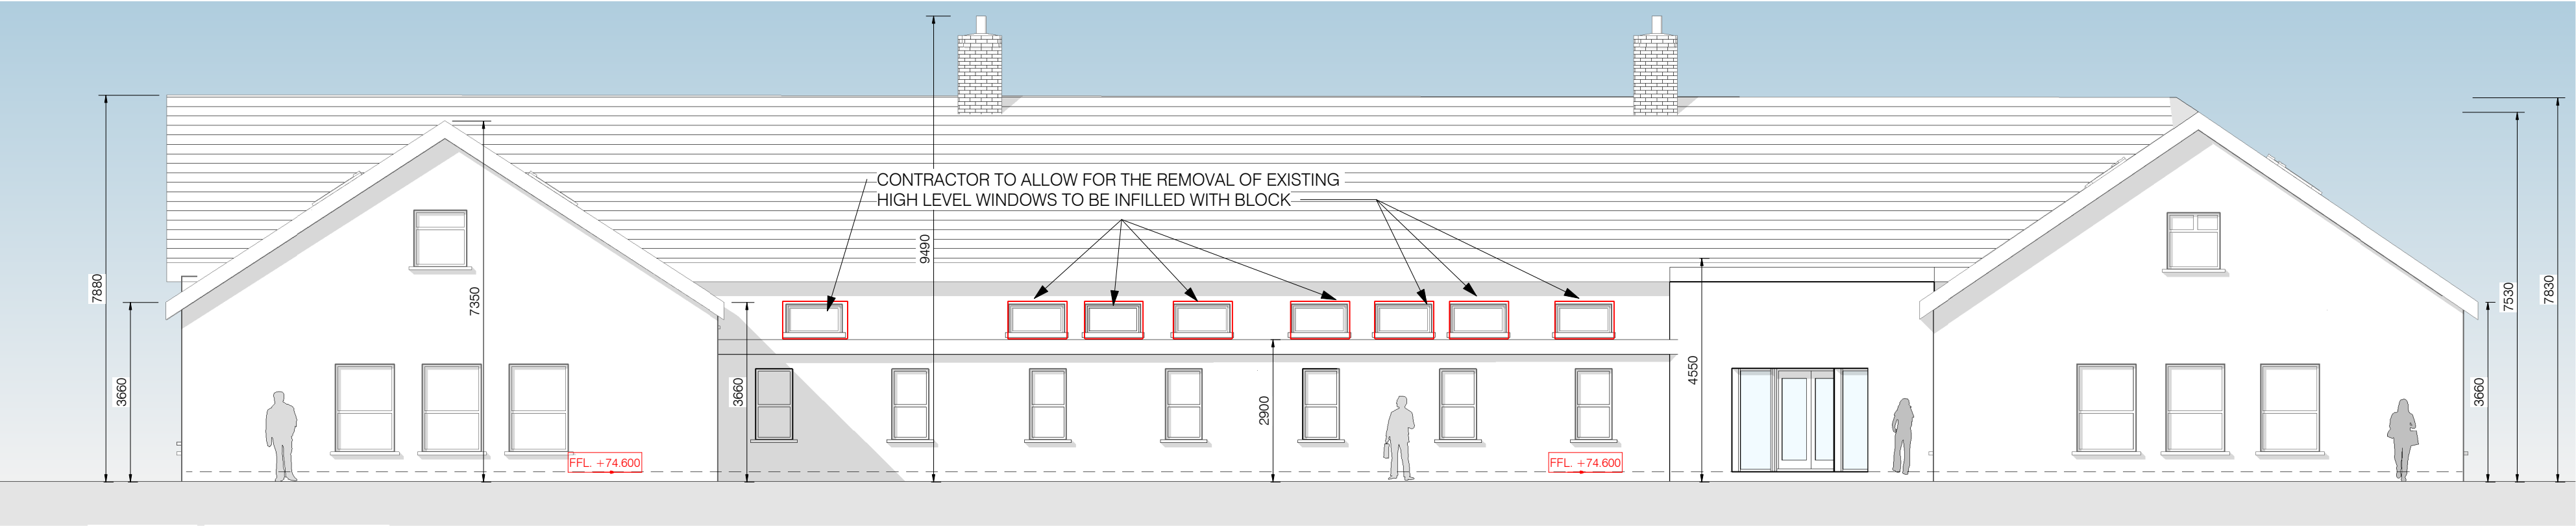

Existing - South Elevation
1 : 100

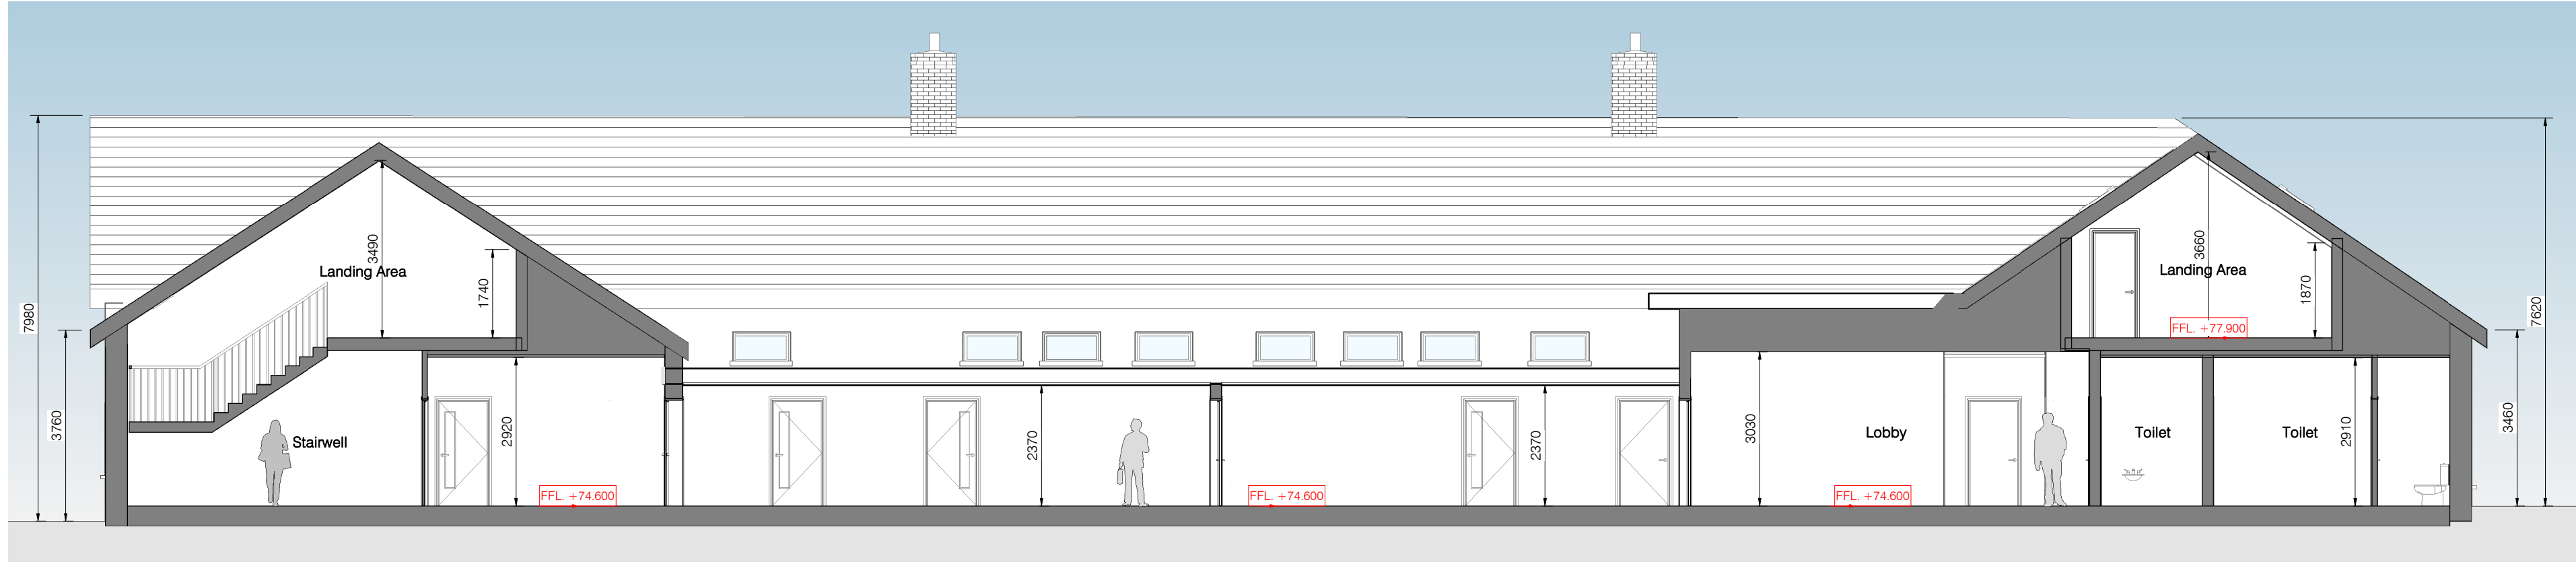

Existing Section A-A
1 : 100

