




1 Proposed Signage Plan
1 : 100

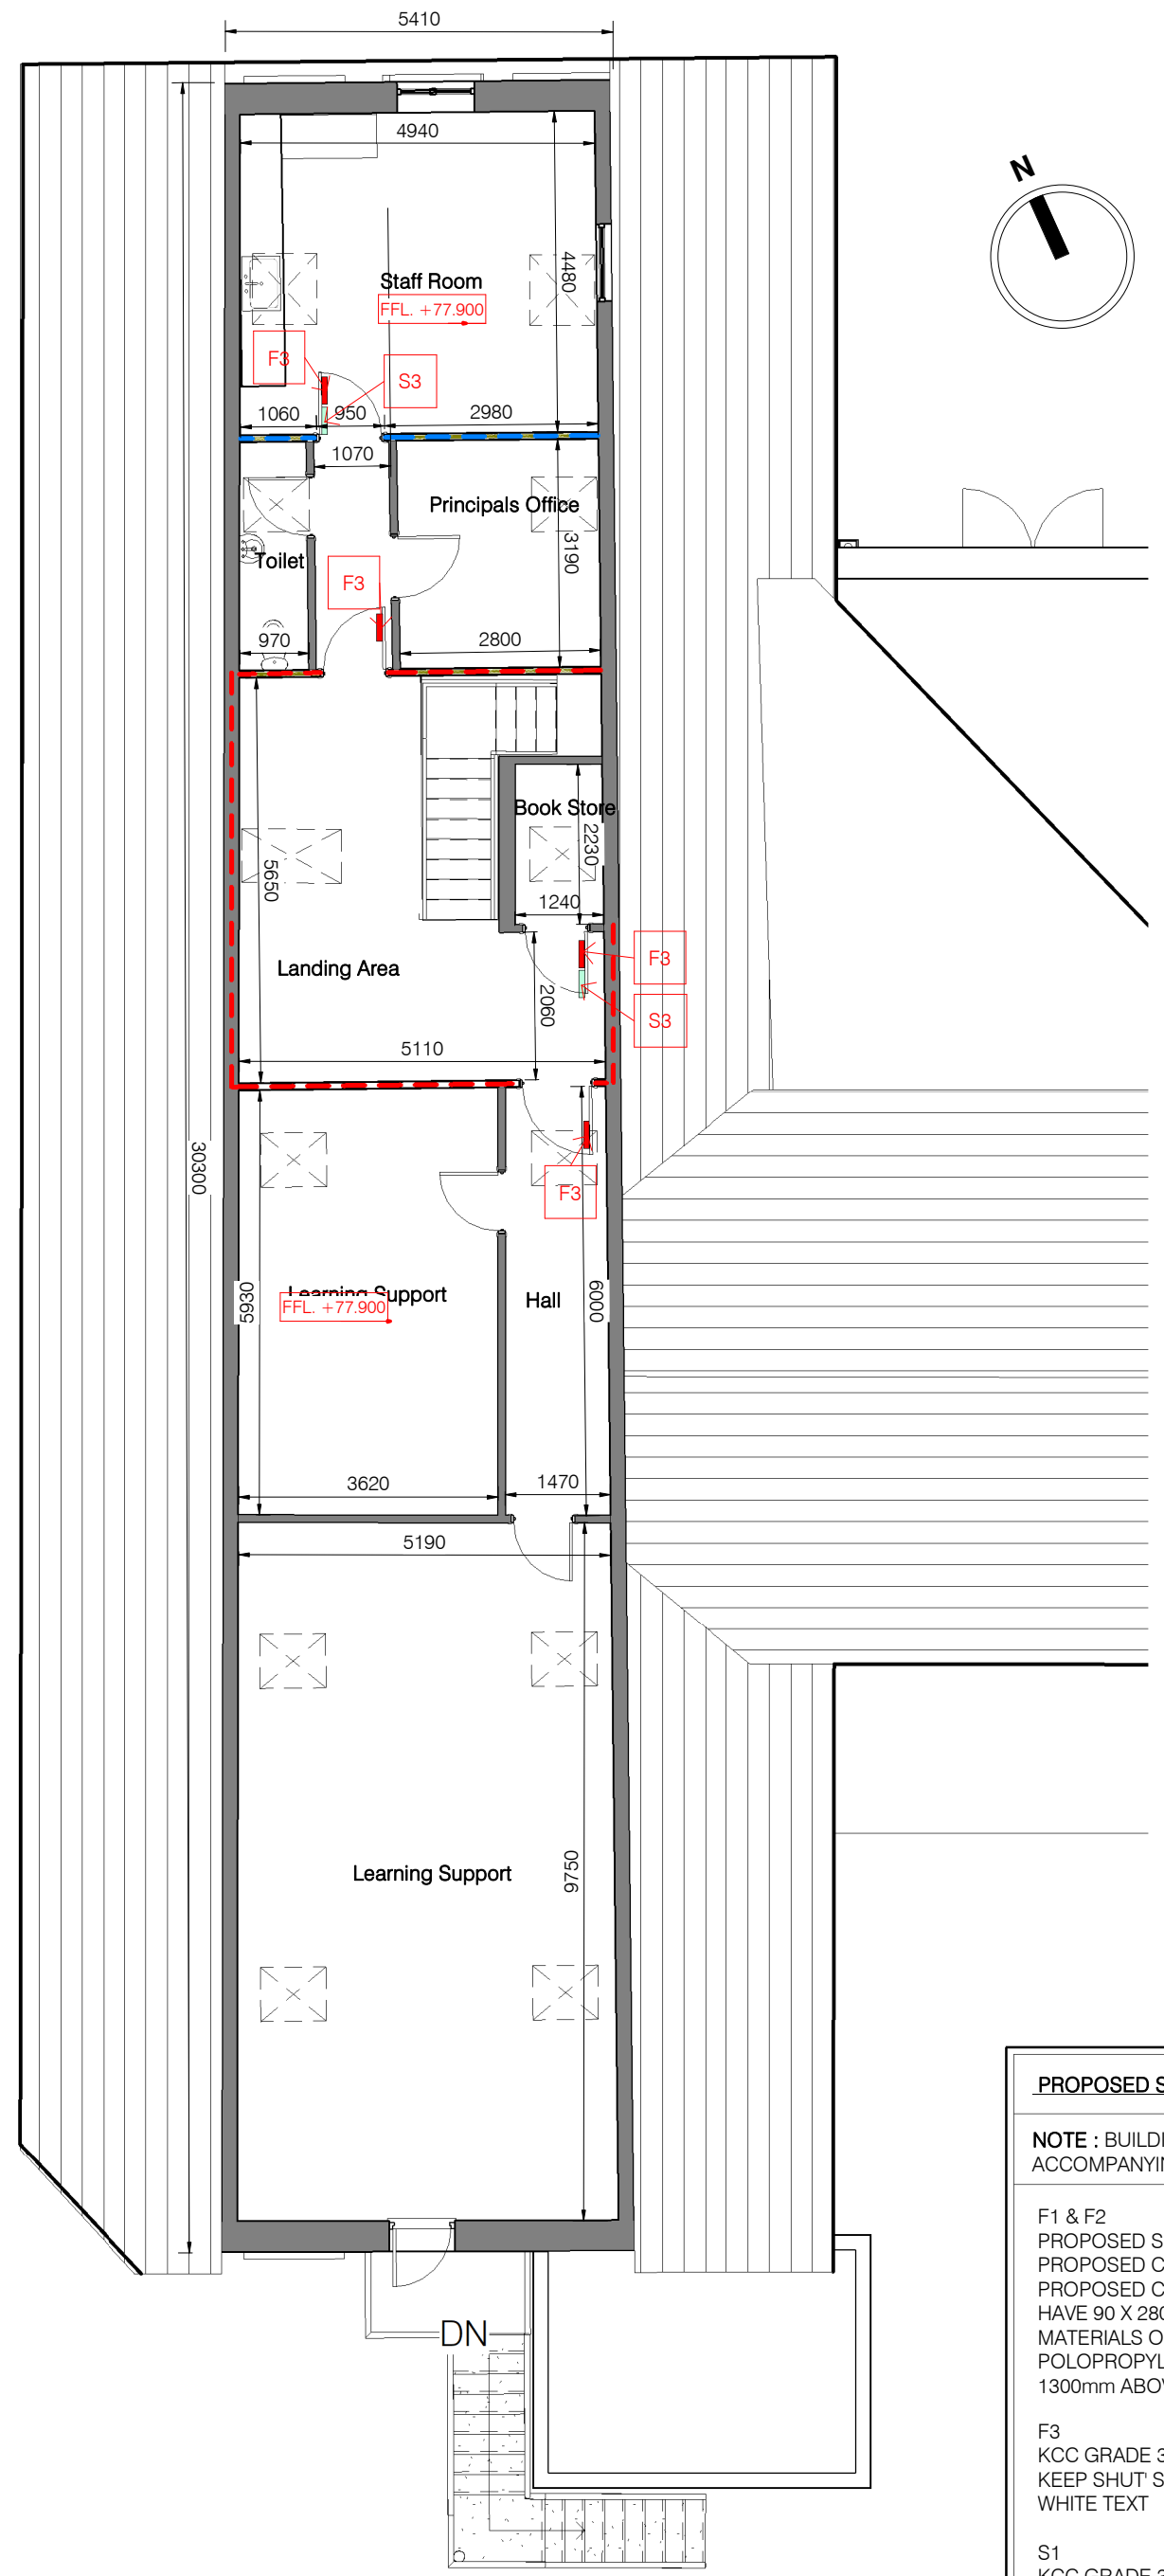

2 Proposed First Floor Signage Plan
1 : 100

PROPOSED SIGNAGE PLAN	
NOTE : BUILDING LEGEND TO BE READ IN CONJUNCTION WITH ACCOMPANYING DRAWINGS AND SPECIFICATION DOCUMENTS.	
F1 & F2 PROPOSED SIGNAGE TO ACCOMPANY THE PROPOSED CO2 AND POWDER FIRE EXTINGUISHERS PROPOSED CO2 & POWDER EXTINGUISHERS TO HAVE 90 X 280mm SIGNAGE ABOVE THEM MATERIALS OF THE SIGNS ARE TO BE POLYPROPYLENE. SIGNS ARE TO BE FITTED 1300mm ABOVE THE FINISHED FLOOR LEVEL.	
F3 KCC GRADE 304 STAINLESS STEEL FIRE DOOR KEEP SHUT SIGN - WHITE TEXT	
S1 KCC GRADE 304 STAINLESS STEEL ACCESSIBLE SYMBOL & KCC GRADE 304 STAINLESS STEEL UNISEX SYMBOL.	
S2 KCC GRADE 304 STAINLESS STEEL CHANGING PLACE SYMBOL.	
S3 ROOM NAME AND ROOM NUMBER. STYLE OF SIGN TO BE CONFIRMED BY THE SCHOOL. PRIOR TO ORDERING	
S4 KCC GRADE 304 STAINLESS STEEL UNISEX SYMBOL	

NOTE: THIS DRAWING IS FOR SIGANAGE ONLY, TO BE READ IN CONJUNCTION WITH ACCOMPANYING FLOOR PLAN DRAWINGS AND SPECIFICATION DOCUMENTS.

Rev	Description:	Date:

Rev	Description:	Date: