

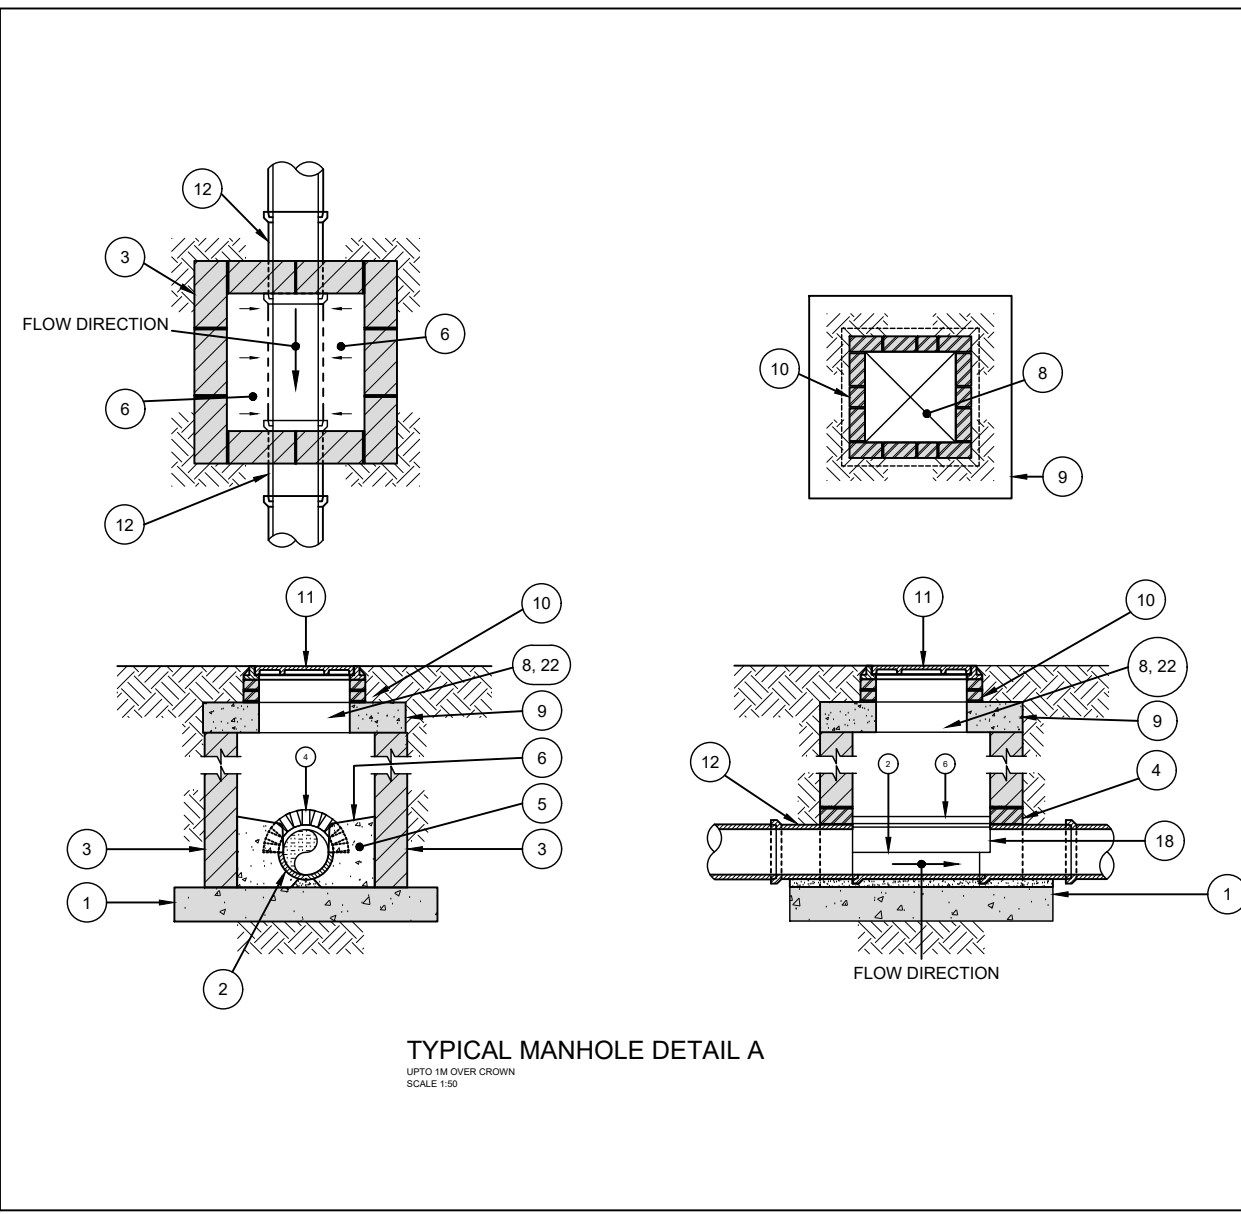
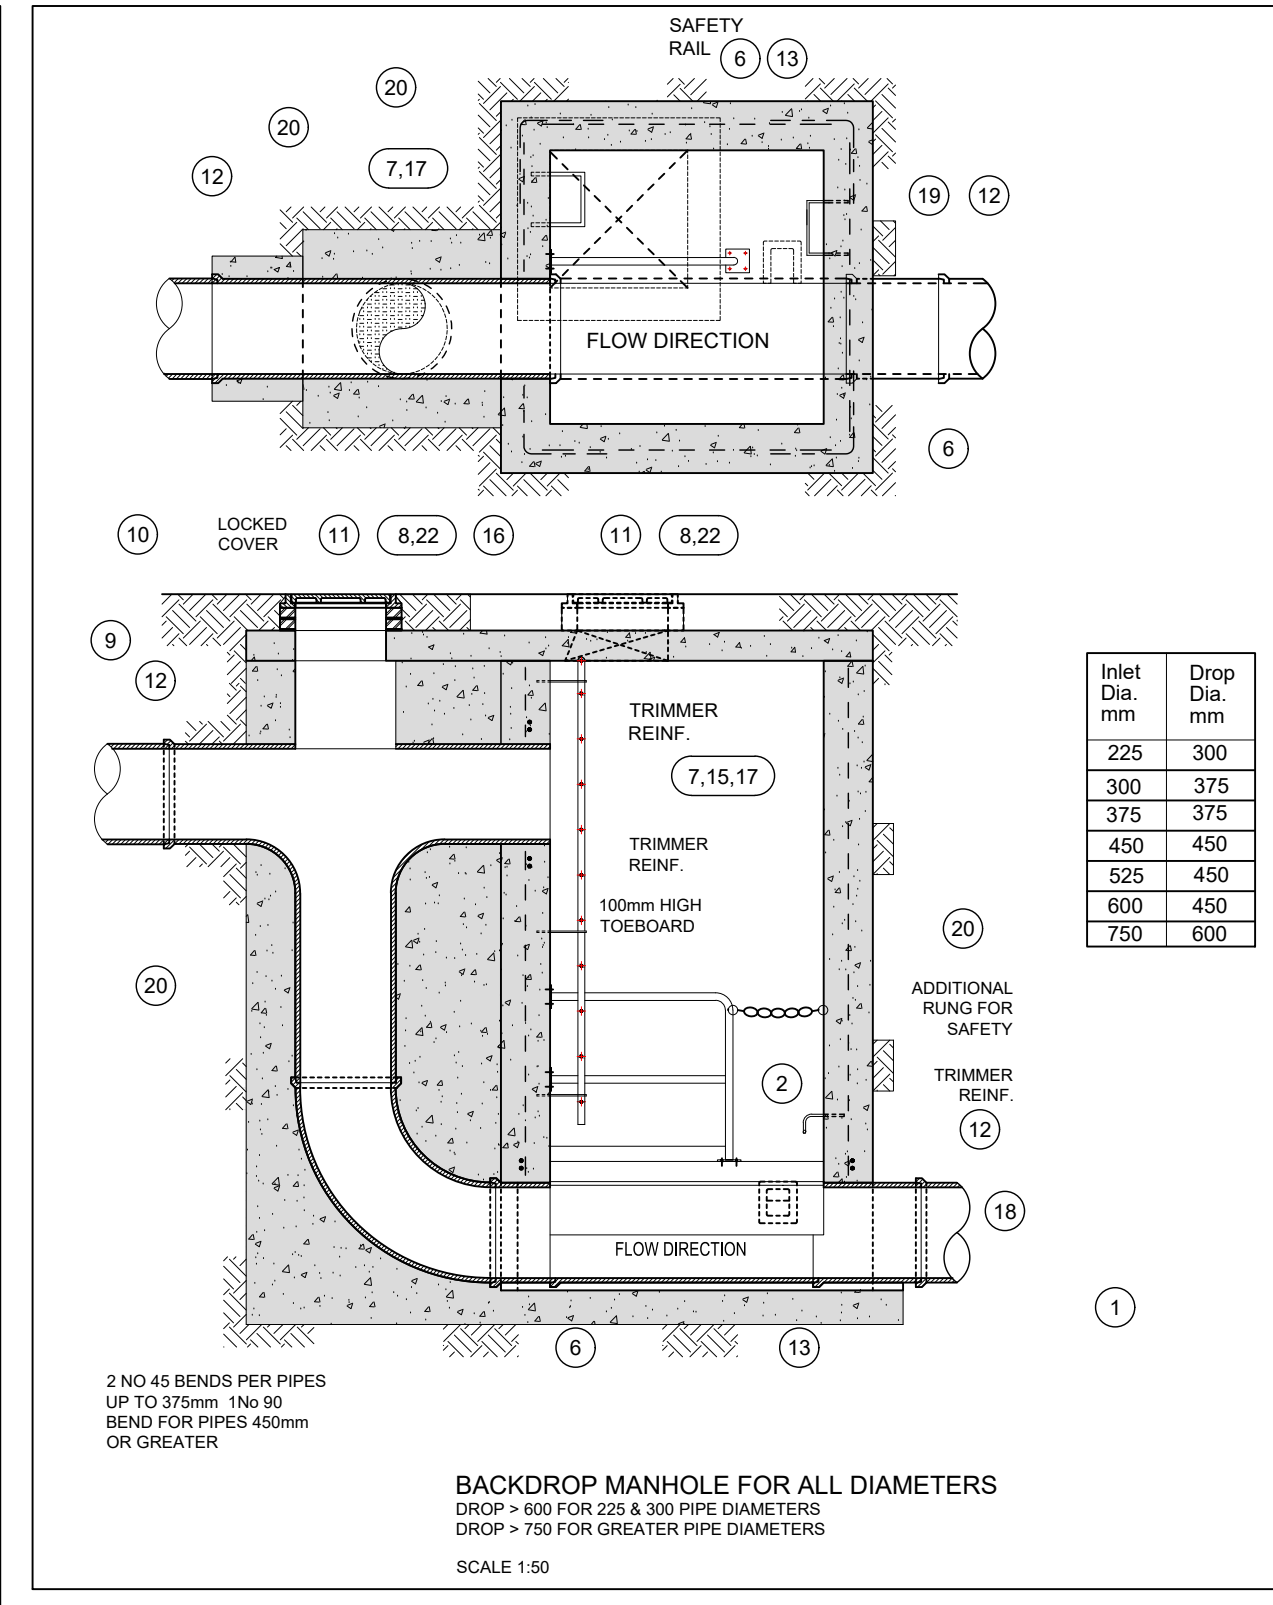
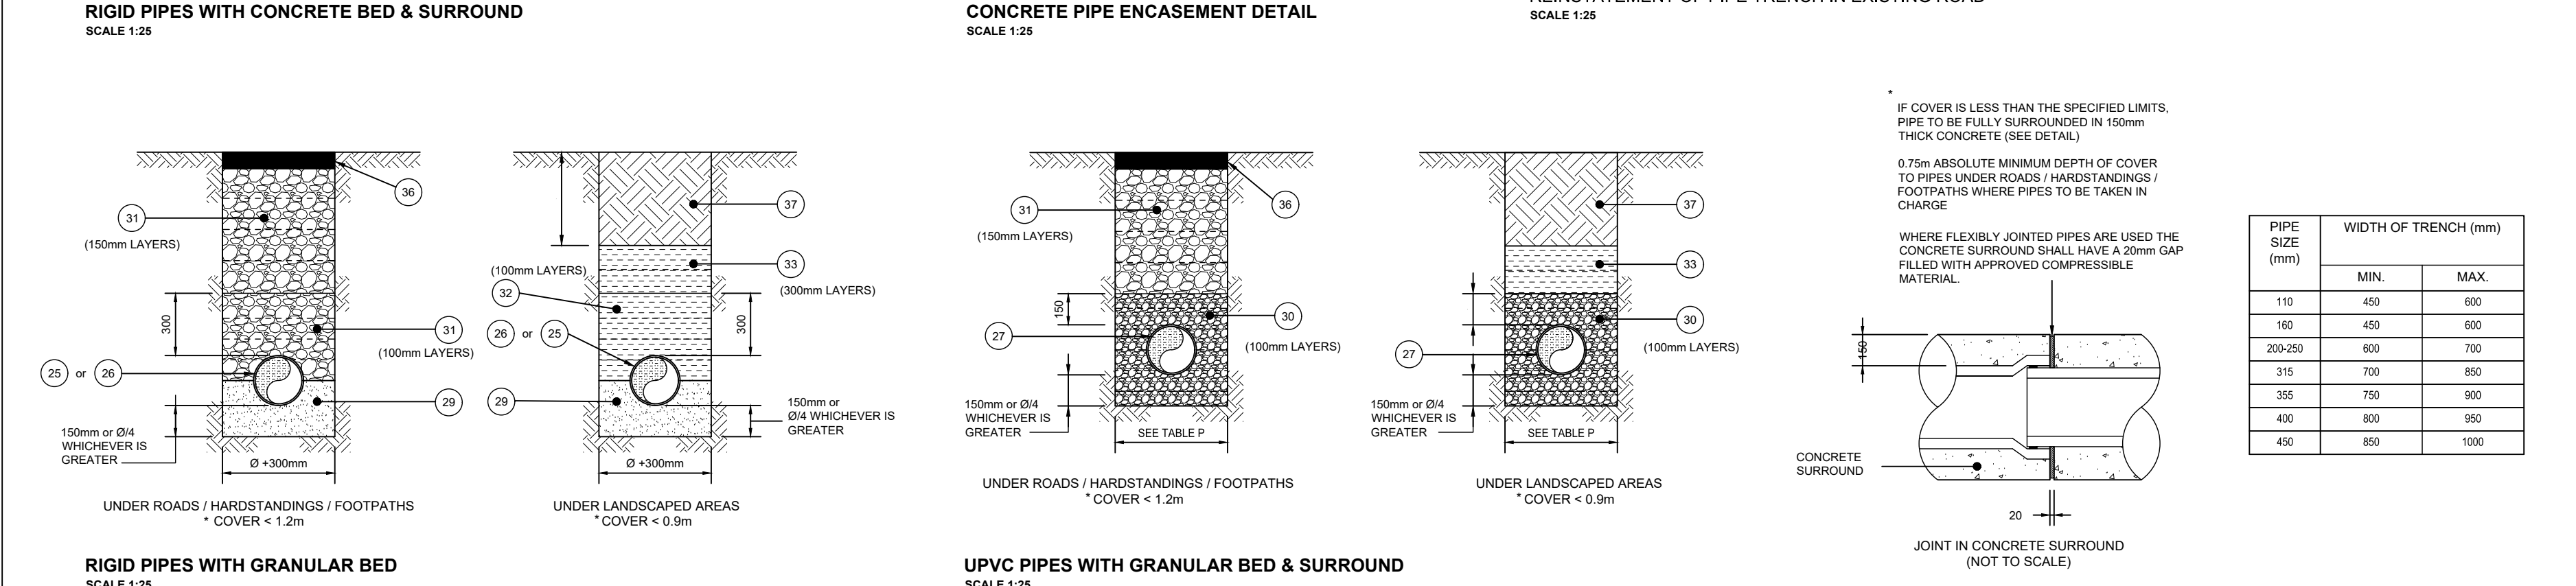
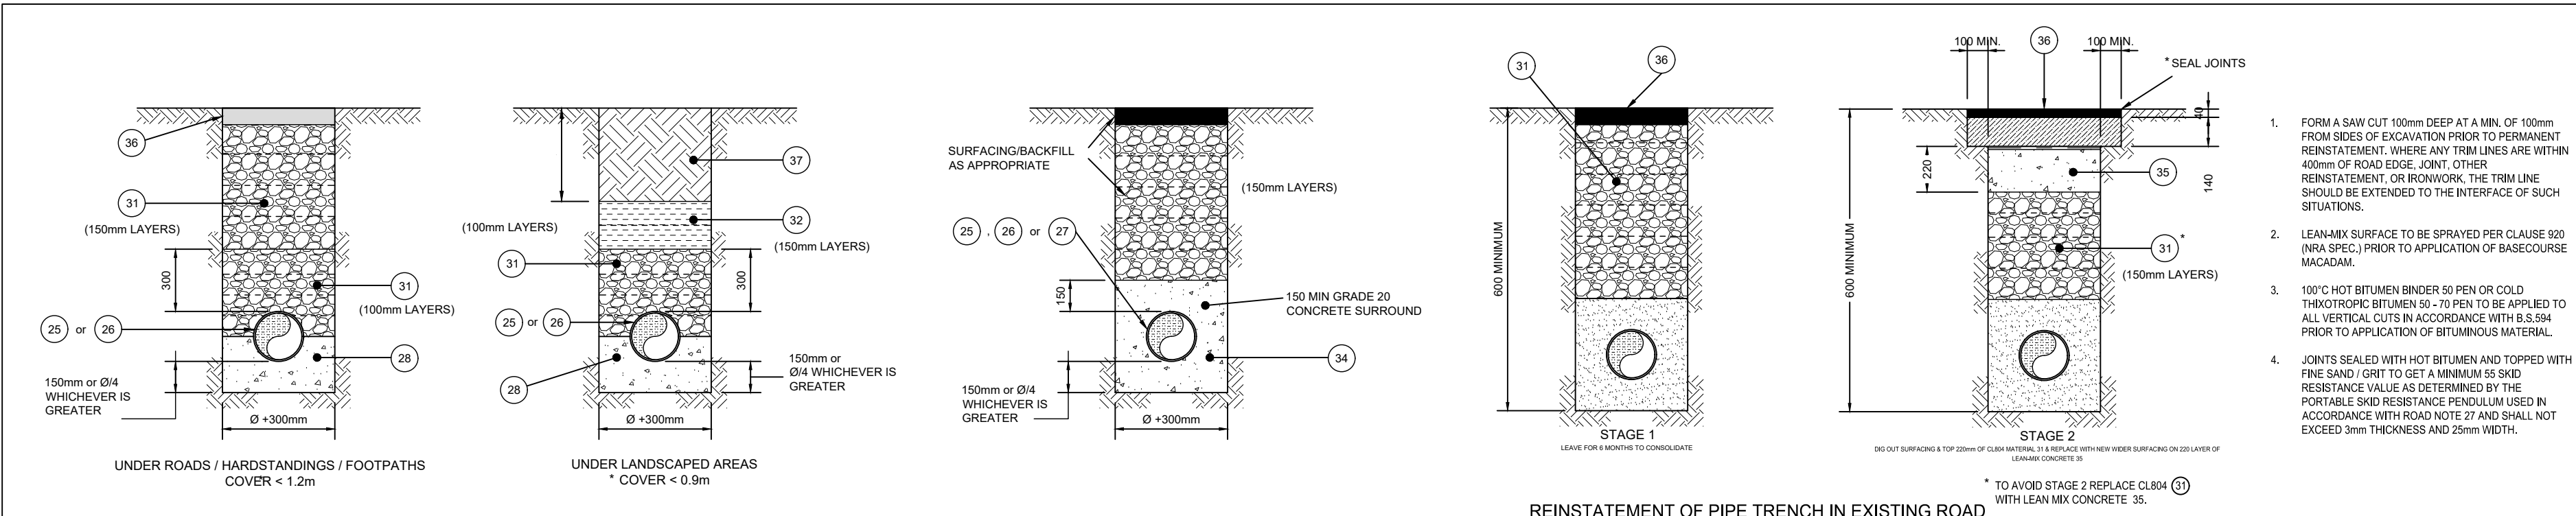


TABLE C	
MANHOLE PIPE Ø A	CHAMBER INTERNAL Ø B
225	1200
300	1200
375	1200
525	1200
600	1200
675	1350
750	1500
900	1500
1050	2100
1200	2100




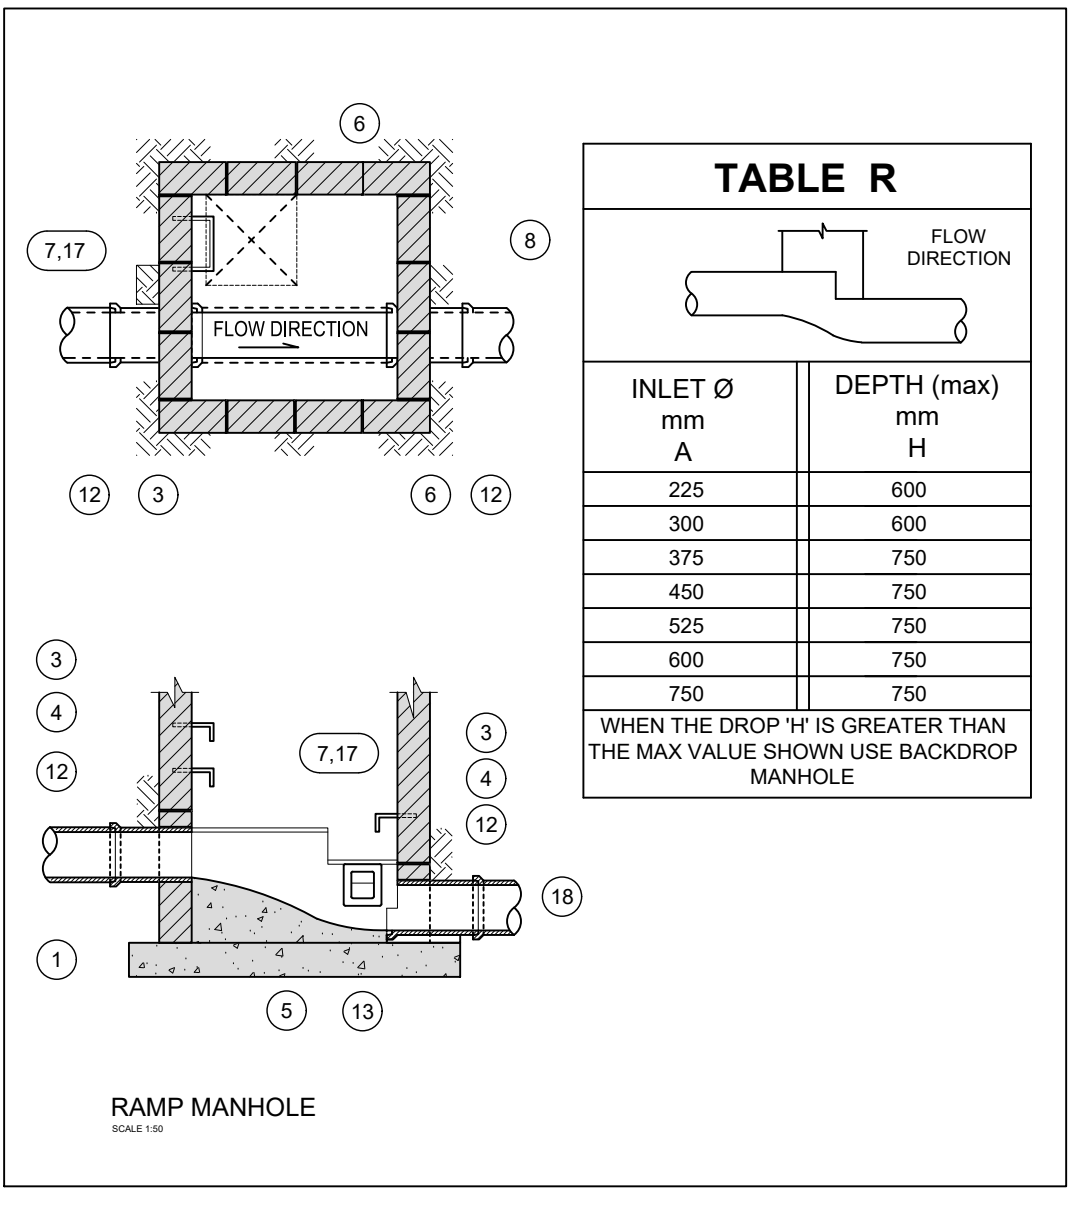


TABLE B	
MAXIMUM PIPE DIAMETER A	CHAMBER INTERNAL DIAMETER B
225	1200
300	1200
375	1200
525	1200
600	1200
675	1350
750	1500
900	1500
1050	2100
1200	2100

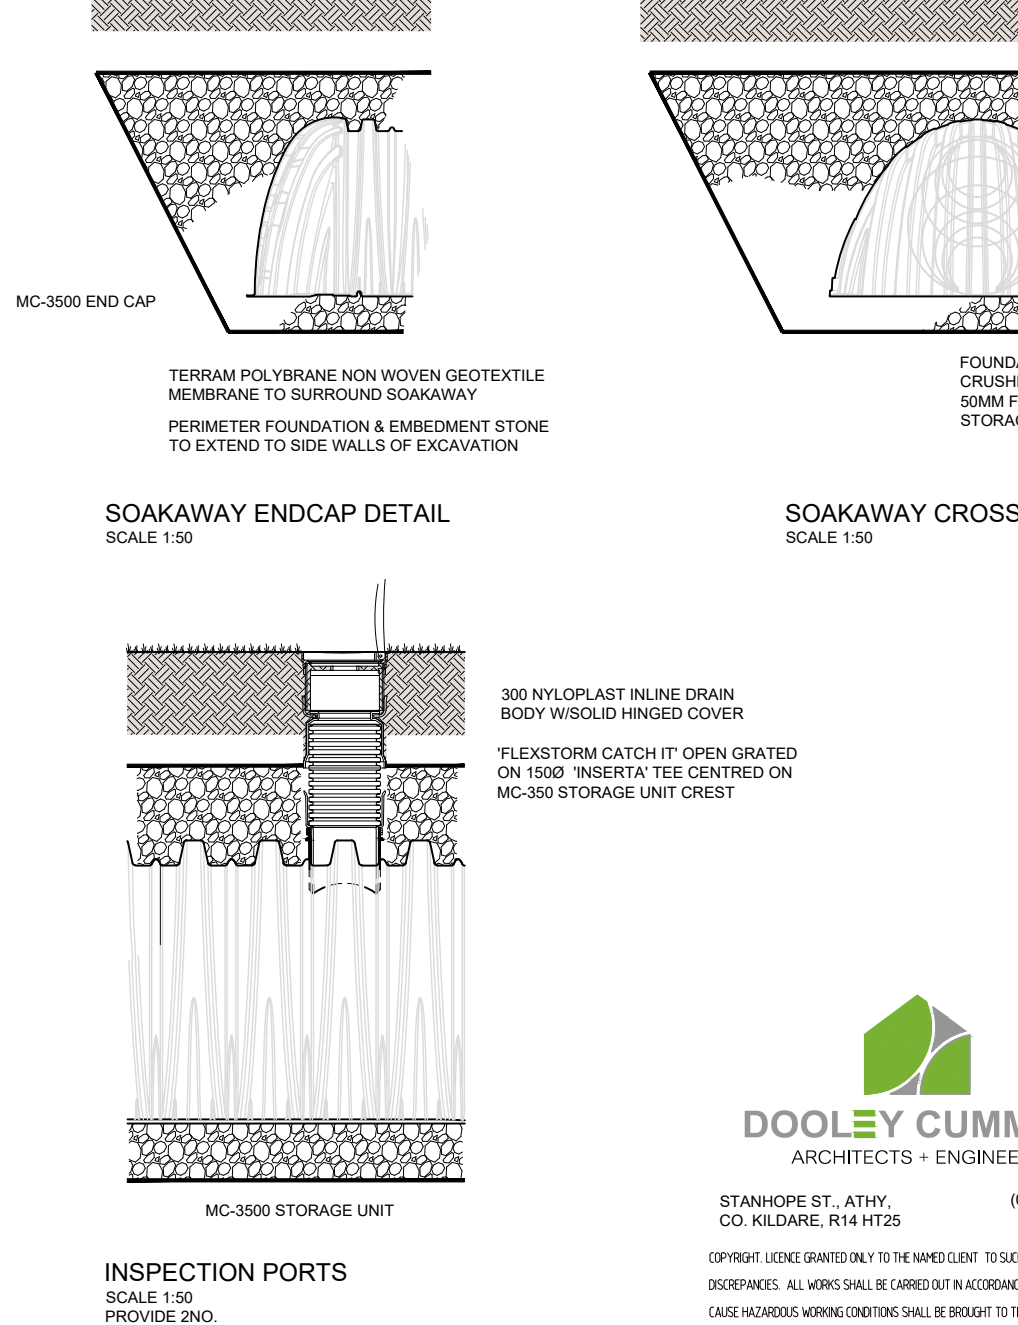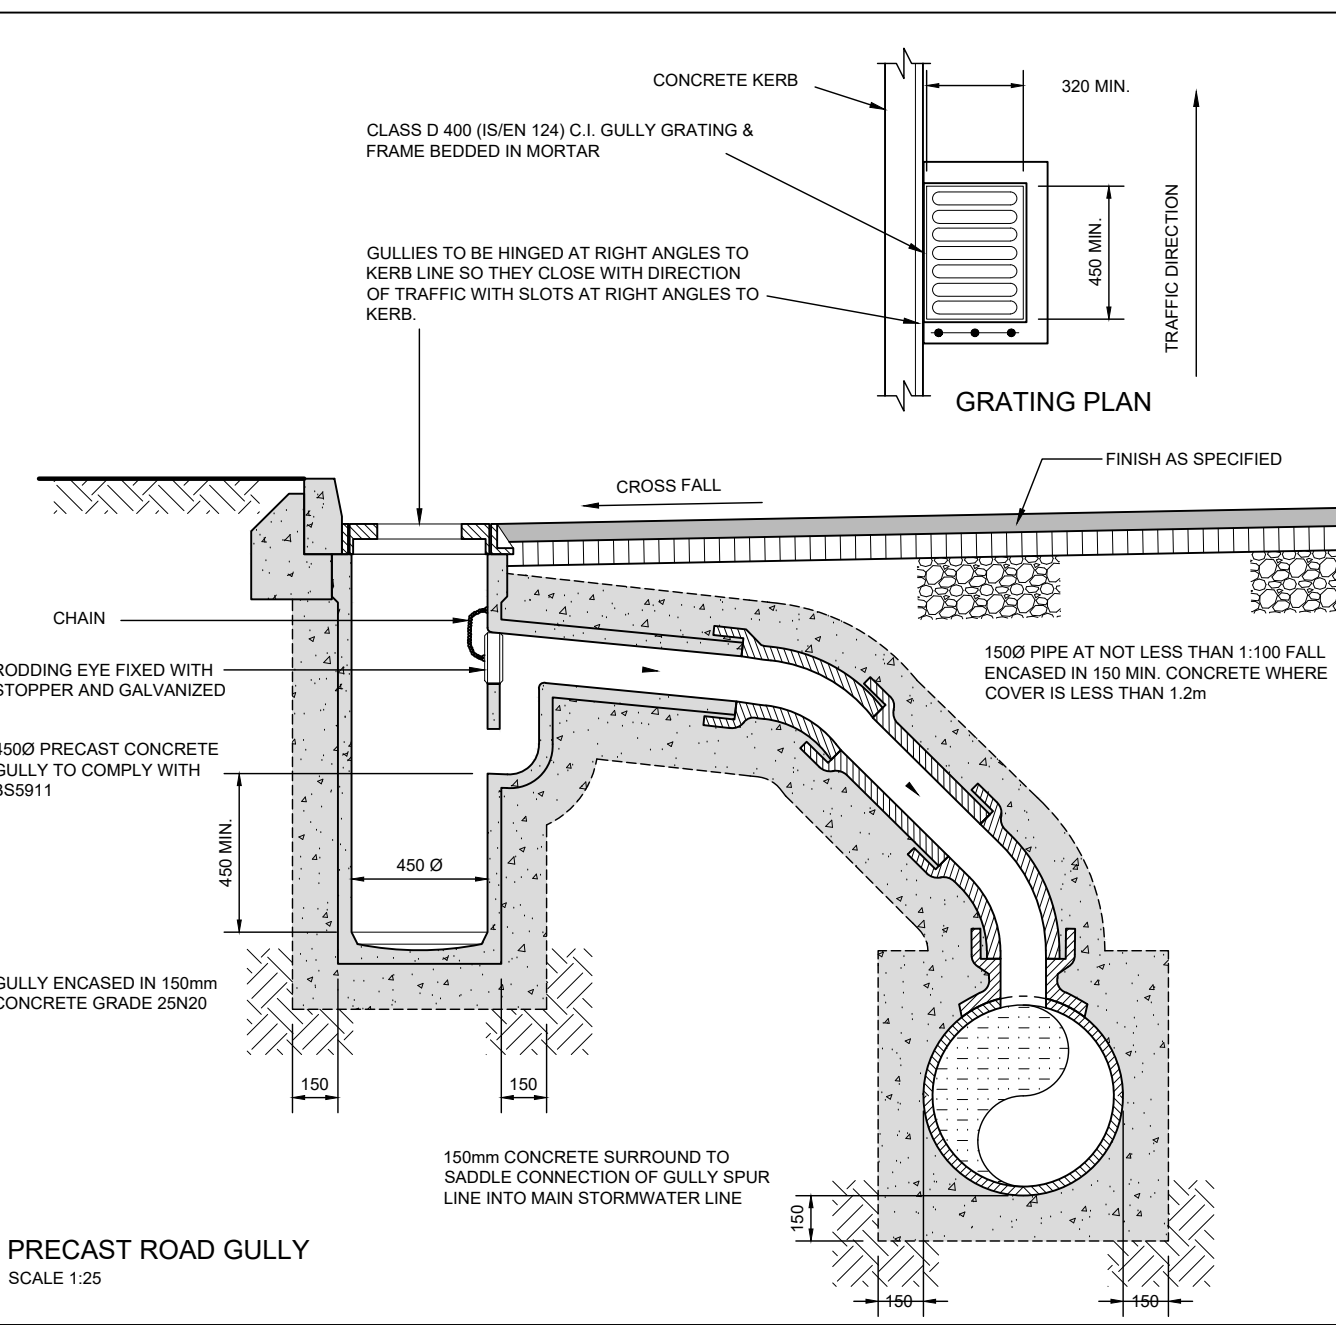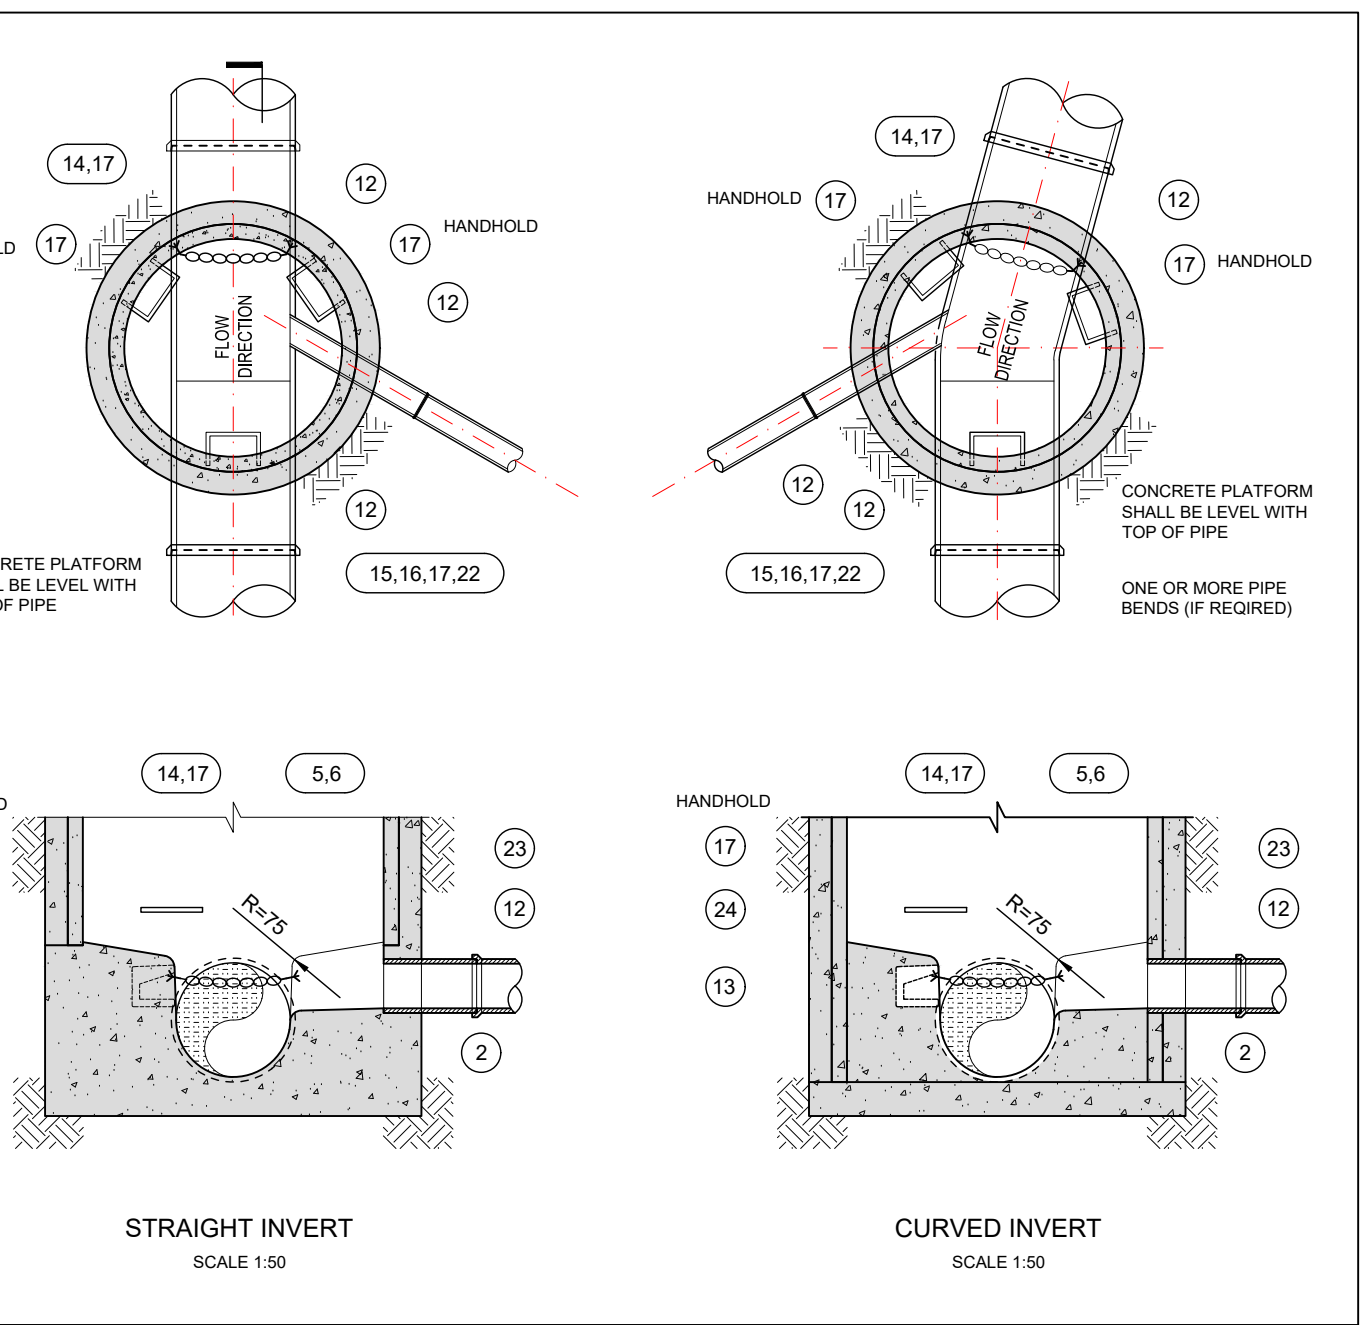

TENDER ISSUE
12/02/2025

REV	DATE	DETAILS	CO	CHK	DRN
A01	12/02/2025	TENDER ISSUE			

CLIENT	PROJECT	DRAWING	DRG. REF.	PROJECT NO	DRAWING NO	PROJECT STAGE	TENDER	SCALE	A1
BOM KILDANGAN NS	EXTENSION AND ALTERATIONS TO KILDANGAN NS	CIVIL ENGINEERING DETAILS	3168-01	3168-01	T1400	TENDER		1:25/1:50	

DOOLEY CUMMINS
ARCHITECTS + ENGINEERS

STATIONERIE ST. ATHY,
CO. KILDARE, R14 HT25

(0035) 8640013
info@dooley-cummins.ie

EXTENSION AND ALTERATIONS TO KILDANGAN NS
DOLENT SCALE PROVISIONS: USE REQUIRED SPECIFICATIONS, IF APPLICABLE, AND VERIFY SCALE OF ANY DRAWING OR DISCREPANCIES. ALL WORKS SHALL BE CARRIED OUT IN ACCORDANCE WITH BUILDING REGULATIONS, SAFETY HEALTH AND WELFARE AT WORK REGULATIONS AND OTHER RELEVANT STANDARDS. WORKS REFERRED TO ON THE DRAWING WHICH DO NOT MEET THE REQUIREMENTS OF THE ABOVE STANDARDS OR MAY CAUSE UNDESIRABLE WORKING CONDITIONS SHALL BE BROUGHT TO THE ATTENTION OF THE PERSONS RESPONSIBLE FOR CARRYING OUT THE WORKS, CHECK THE ADEQUACY OF THE DRAWINGS AGAINST THE SITE, ITS CIRCUMSTANCES AND CONDITIONS, PRIOR TO THE CARRYING OUT OF THE WORKS.