

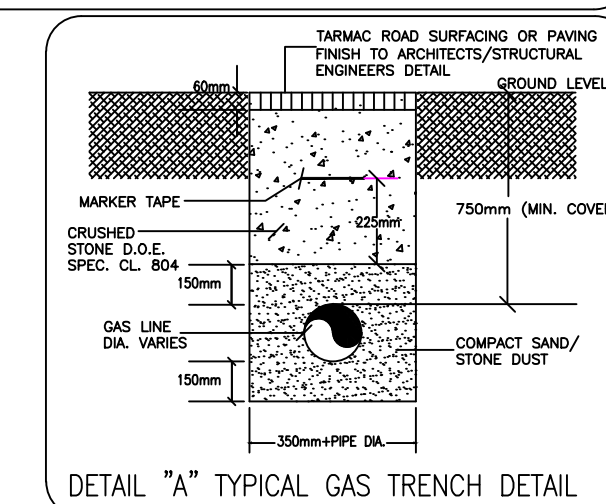
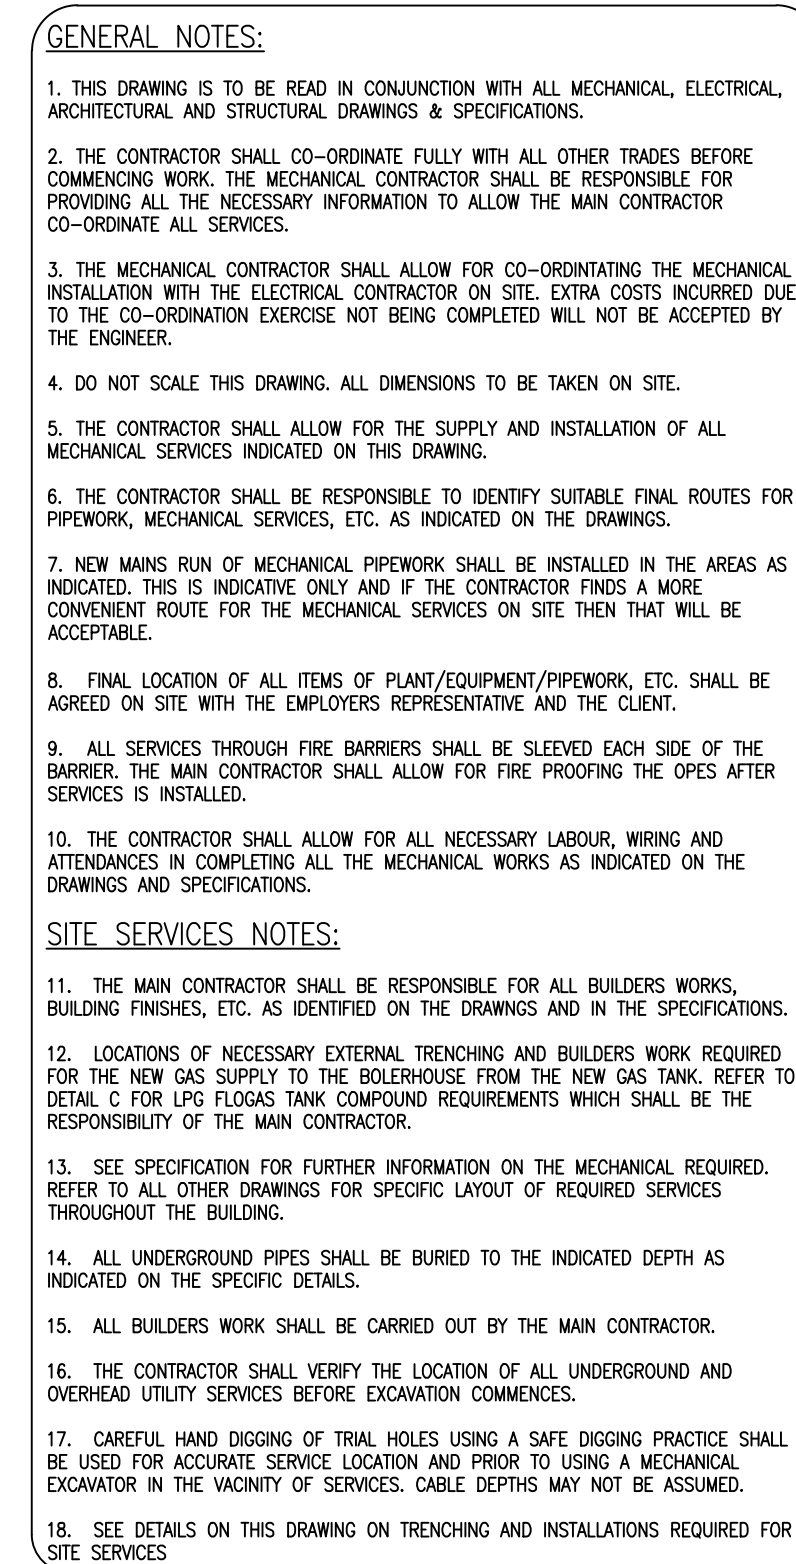
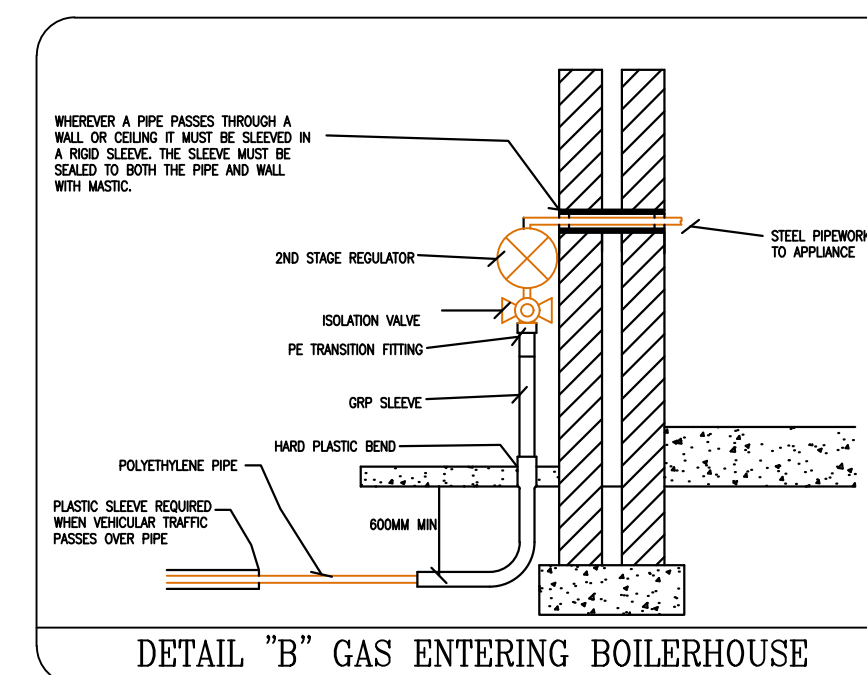
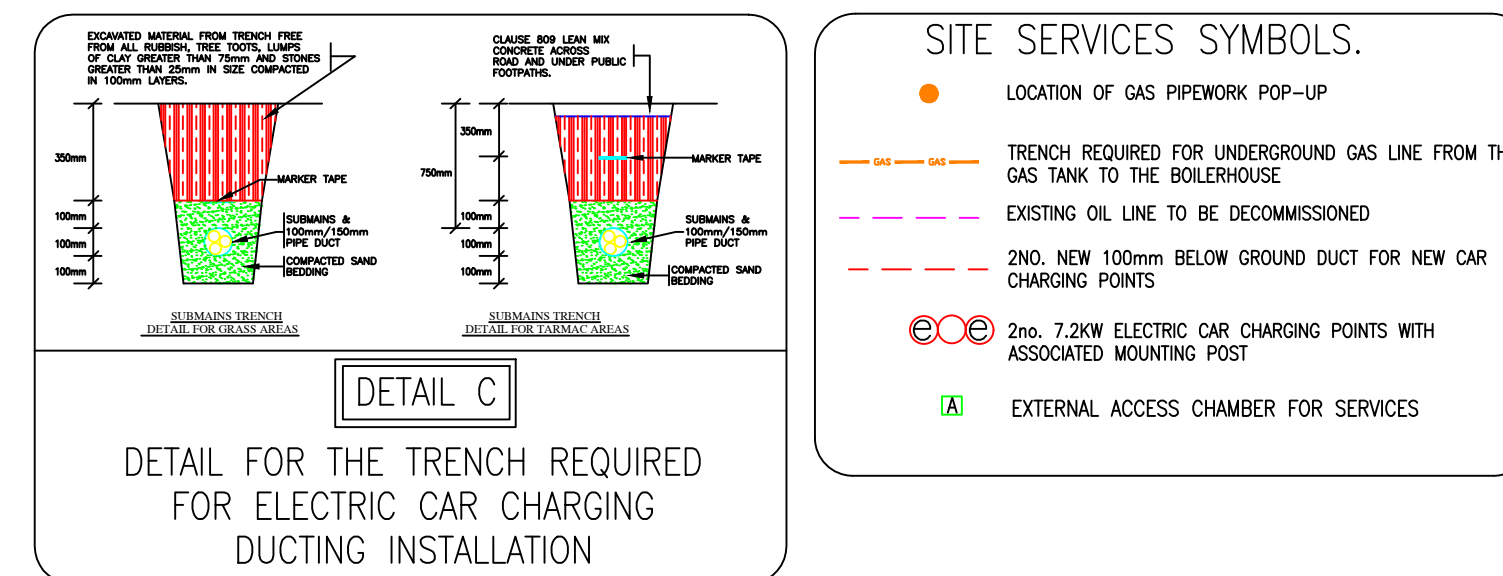


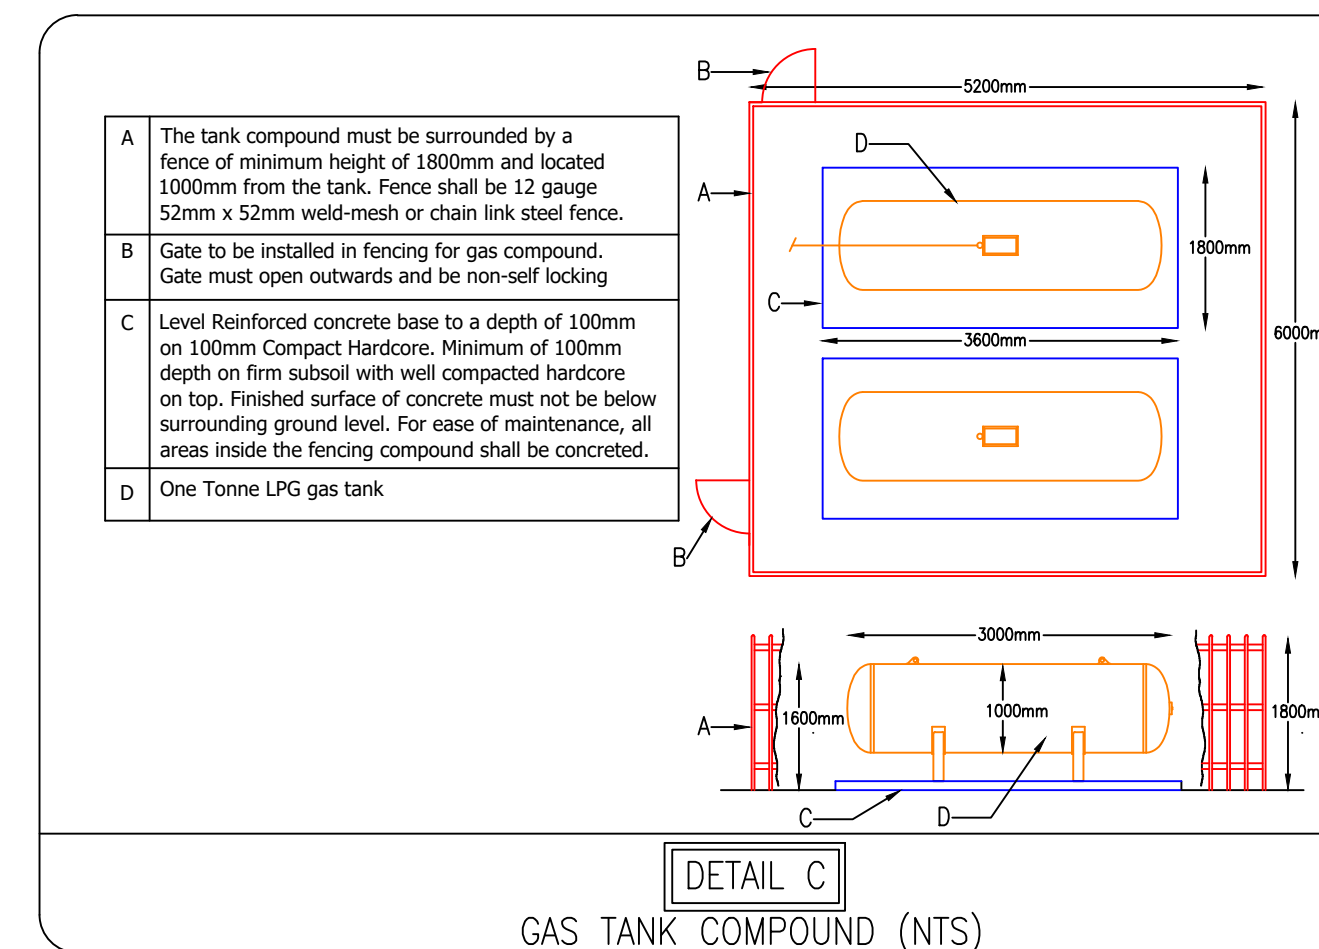

T2	26.11.24	J. MARTIN		G. BENNDORF
T1	14.08.2024	K.DAVITT		G. BENNDORF
REV	DATE	PREPARED BY/PROJECT ENGINEER	QUALITY CHECK BY:	

M&E CONSULTANT

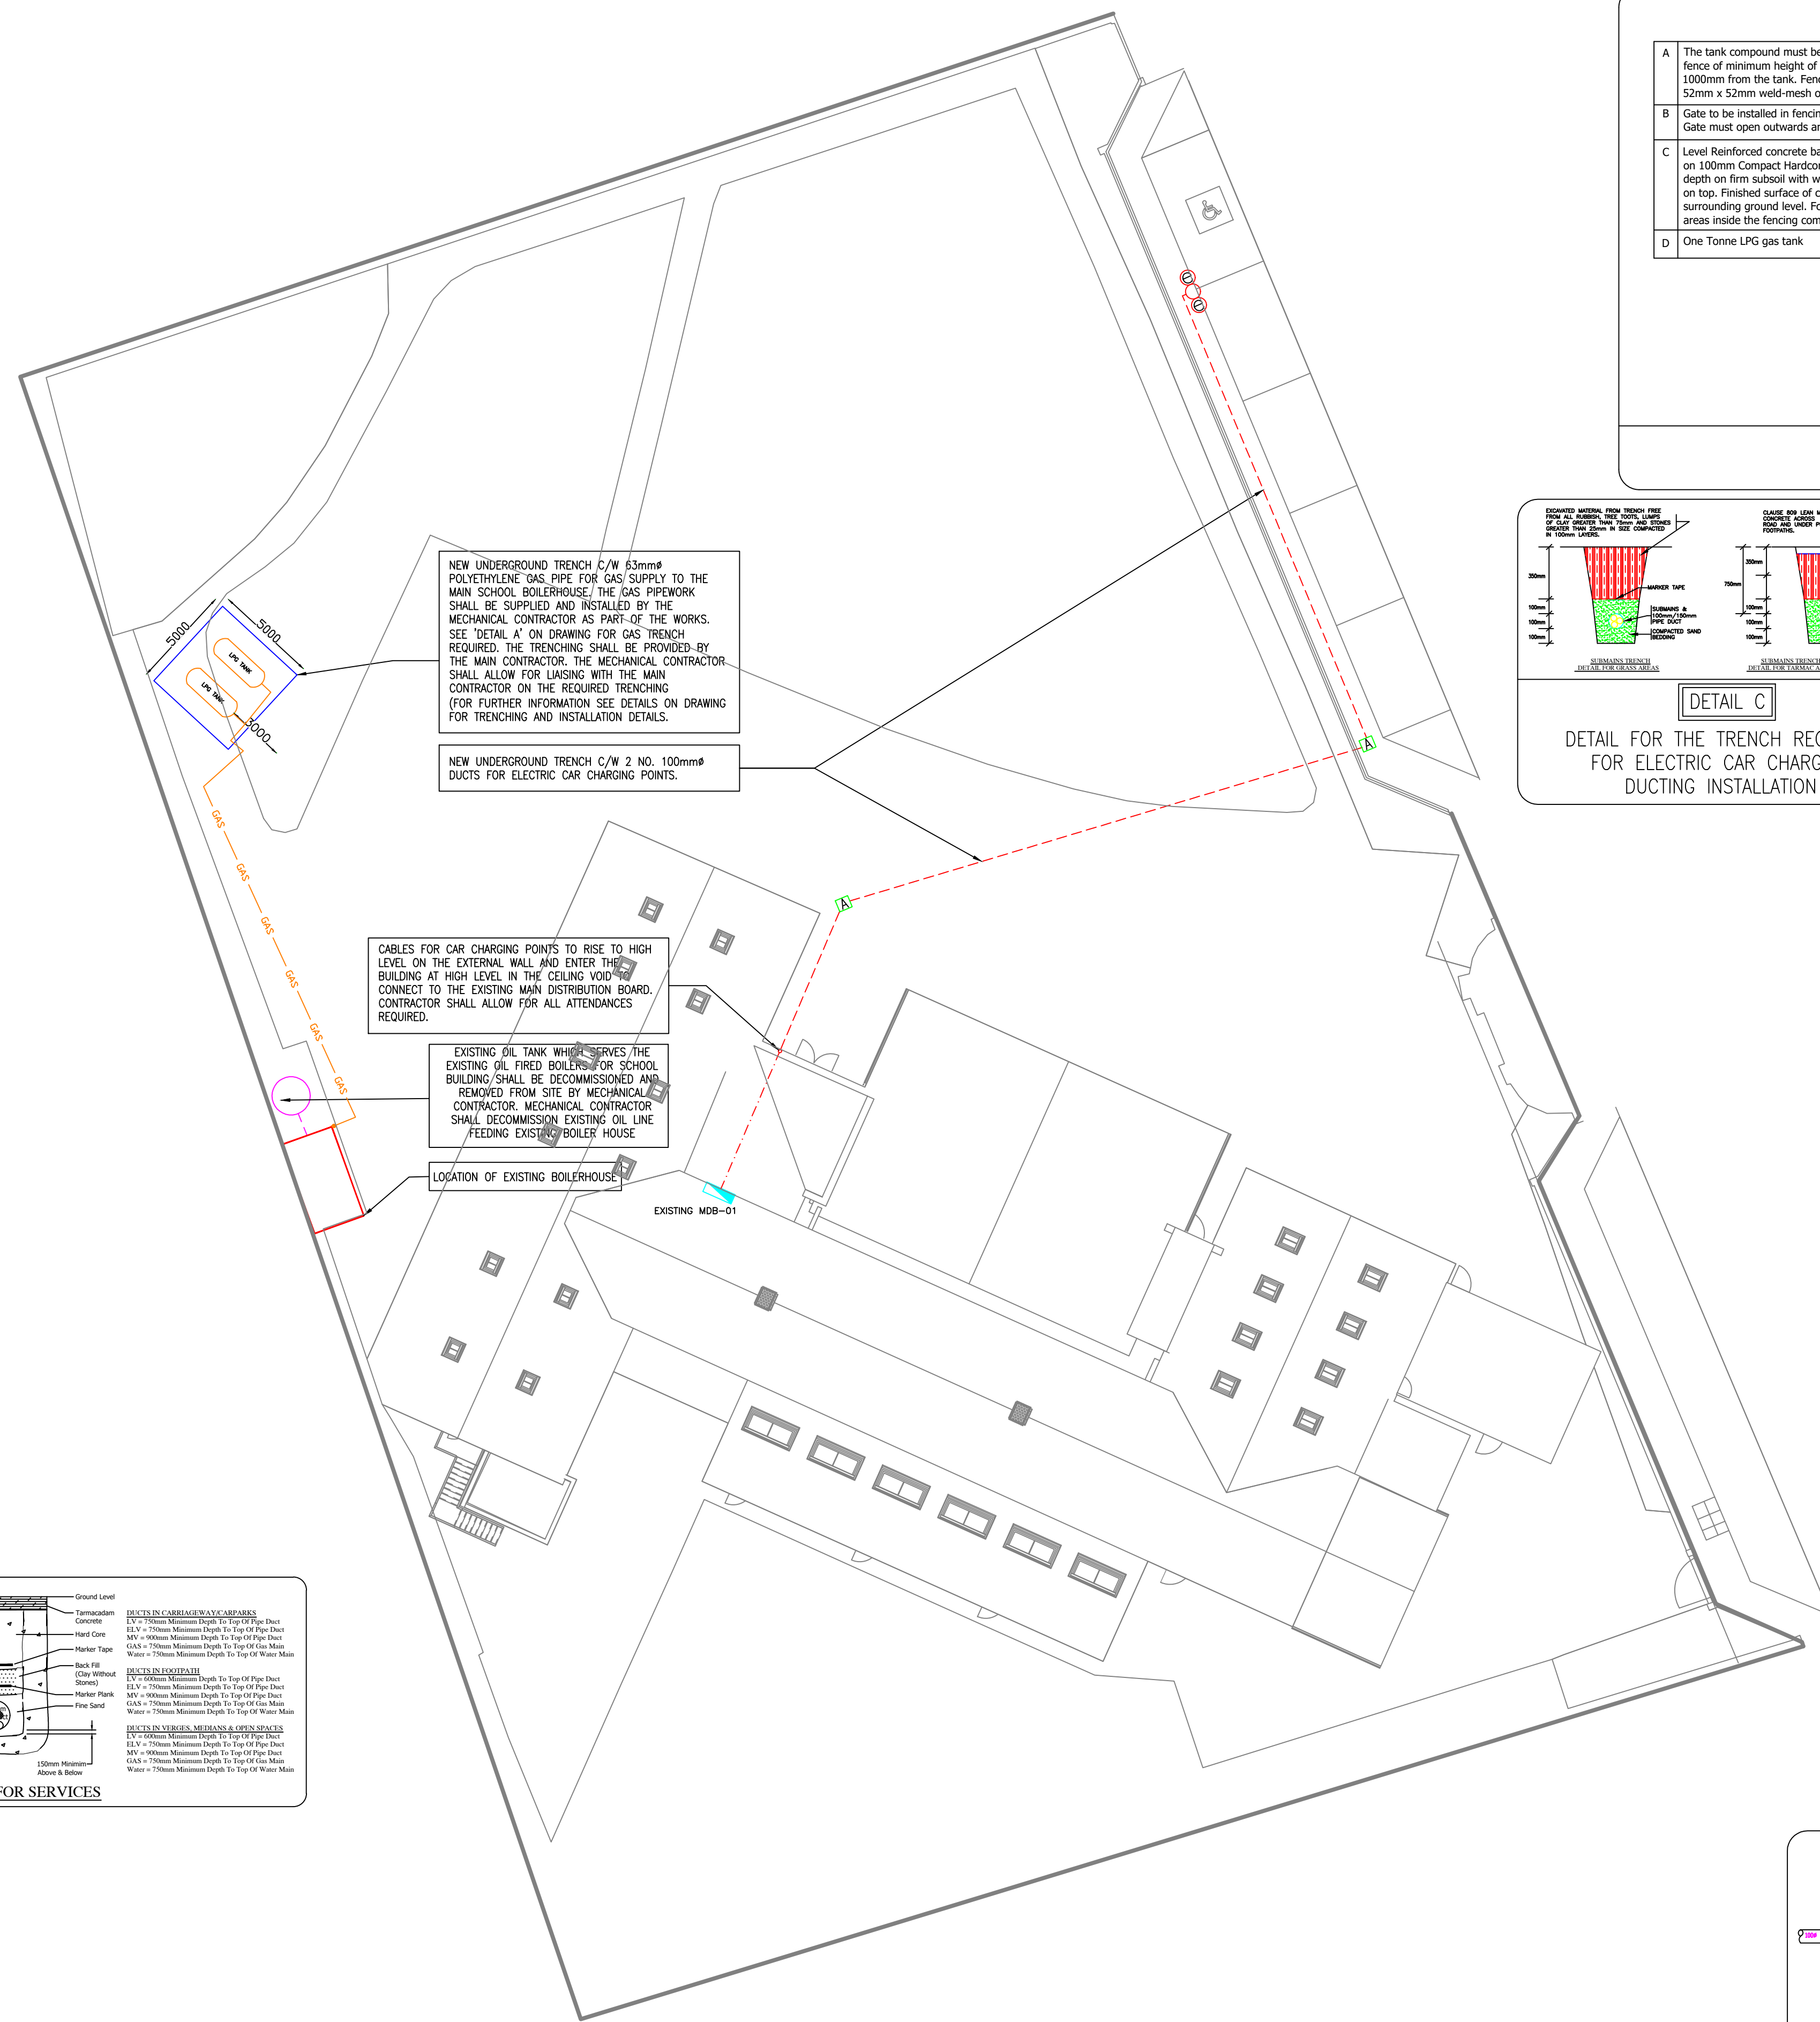

Galileo
ENERGY SERVICES

UNIT A6, M4 BUSINESS PARK, MAYNOOTH
ROAD, CELBRIDGE, CO. KILDARE.

Tel: 01-6274103

www.galileoenergy.ie

Copyright

Drawing Status
TENDER

Job Title
KILDANGAN NATIONAL SCHOOL,
KILDANGAN,
MONASTEREVIN,
CO. KILDARE.

Drawing Title

SITE SERVICES LAYOUT

Architect MCLOUGHLIN ARCHITECTURE
Unit 4B, Elm House Tel. 045 854 900
Millennium Park, Naas
Co.Kildare, Ireland

Scale: 1:200 Drawn By: K. DAVITT

Job No.	Drawing No.	Rev.
22-055	50(ME001)	T2