

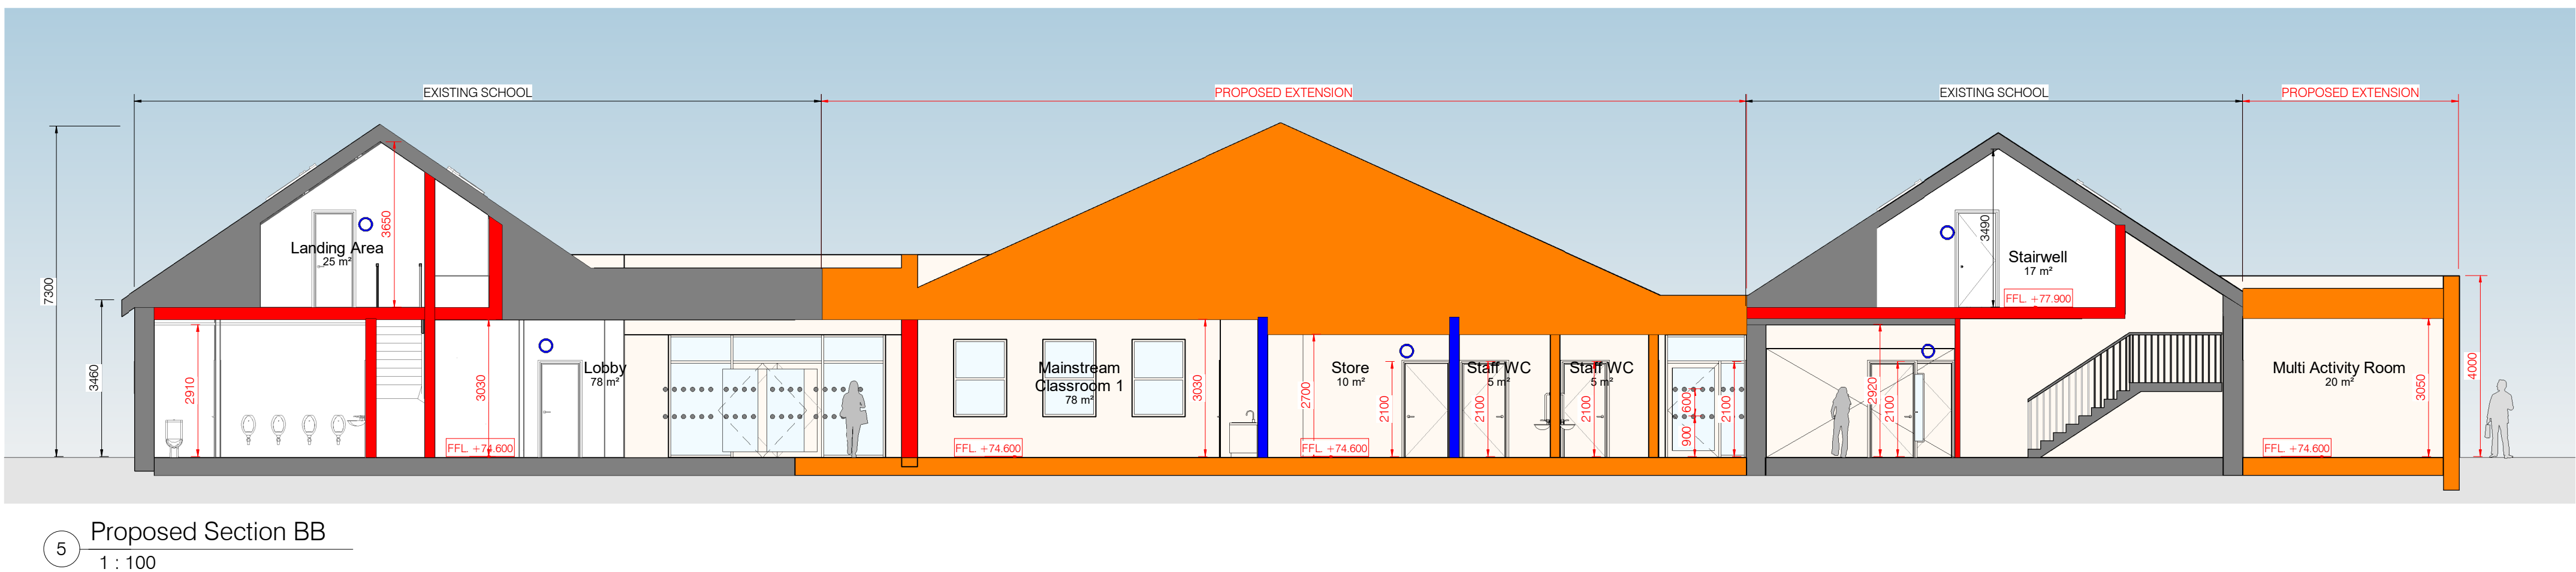
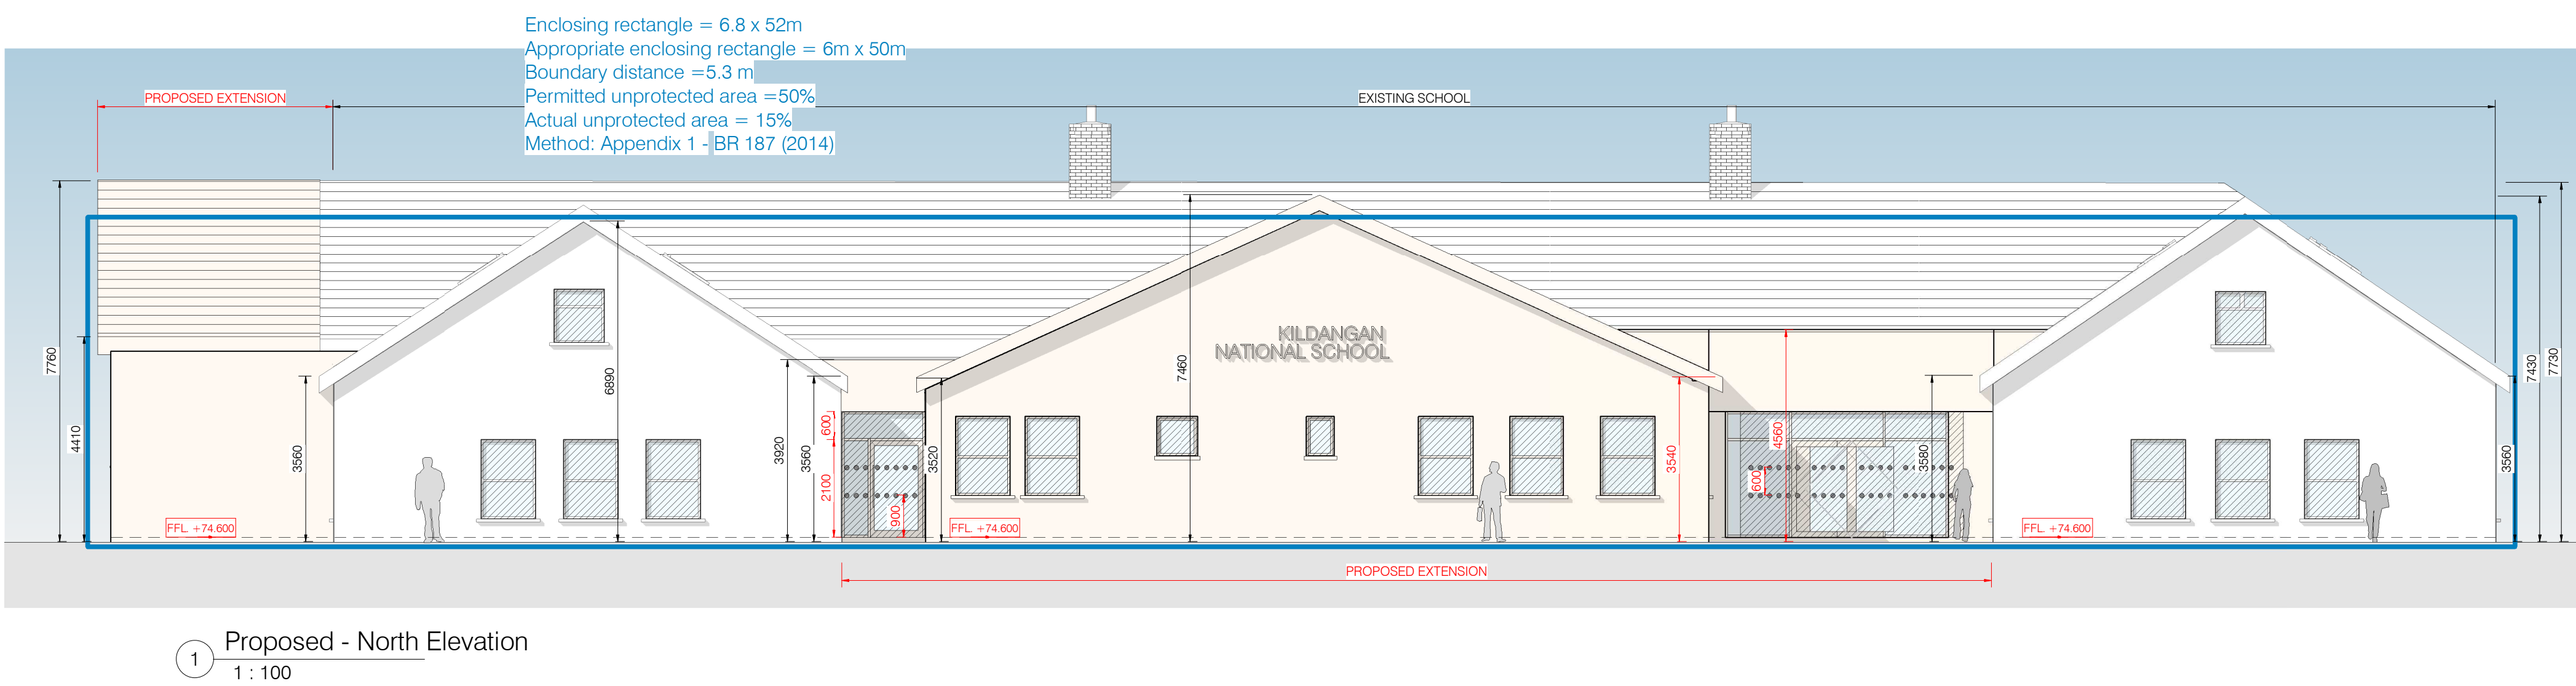
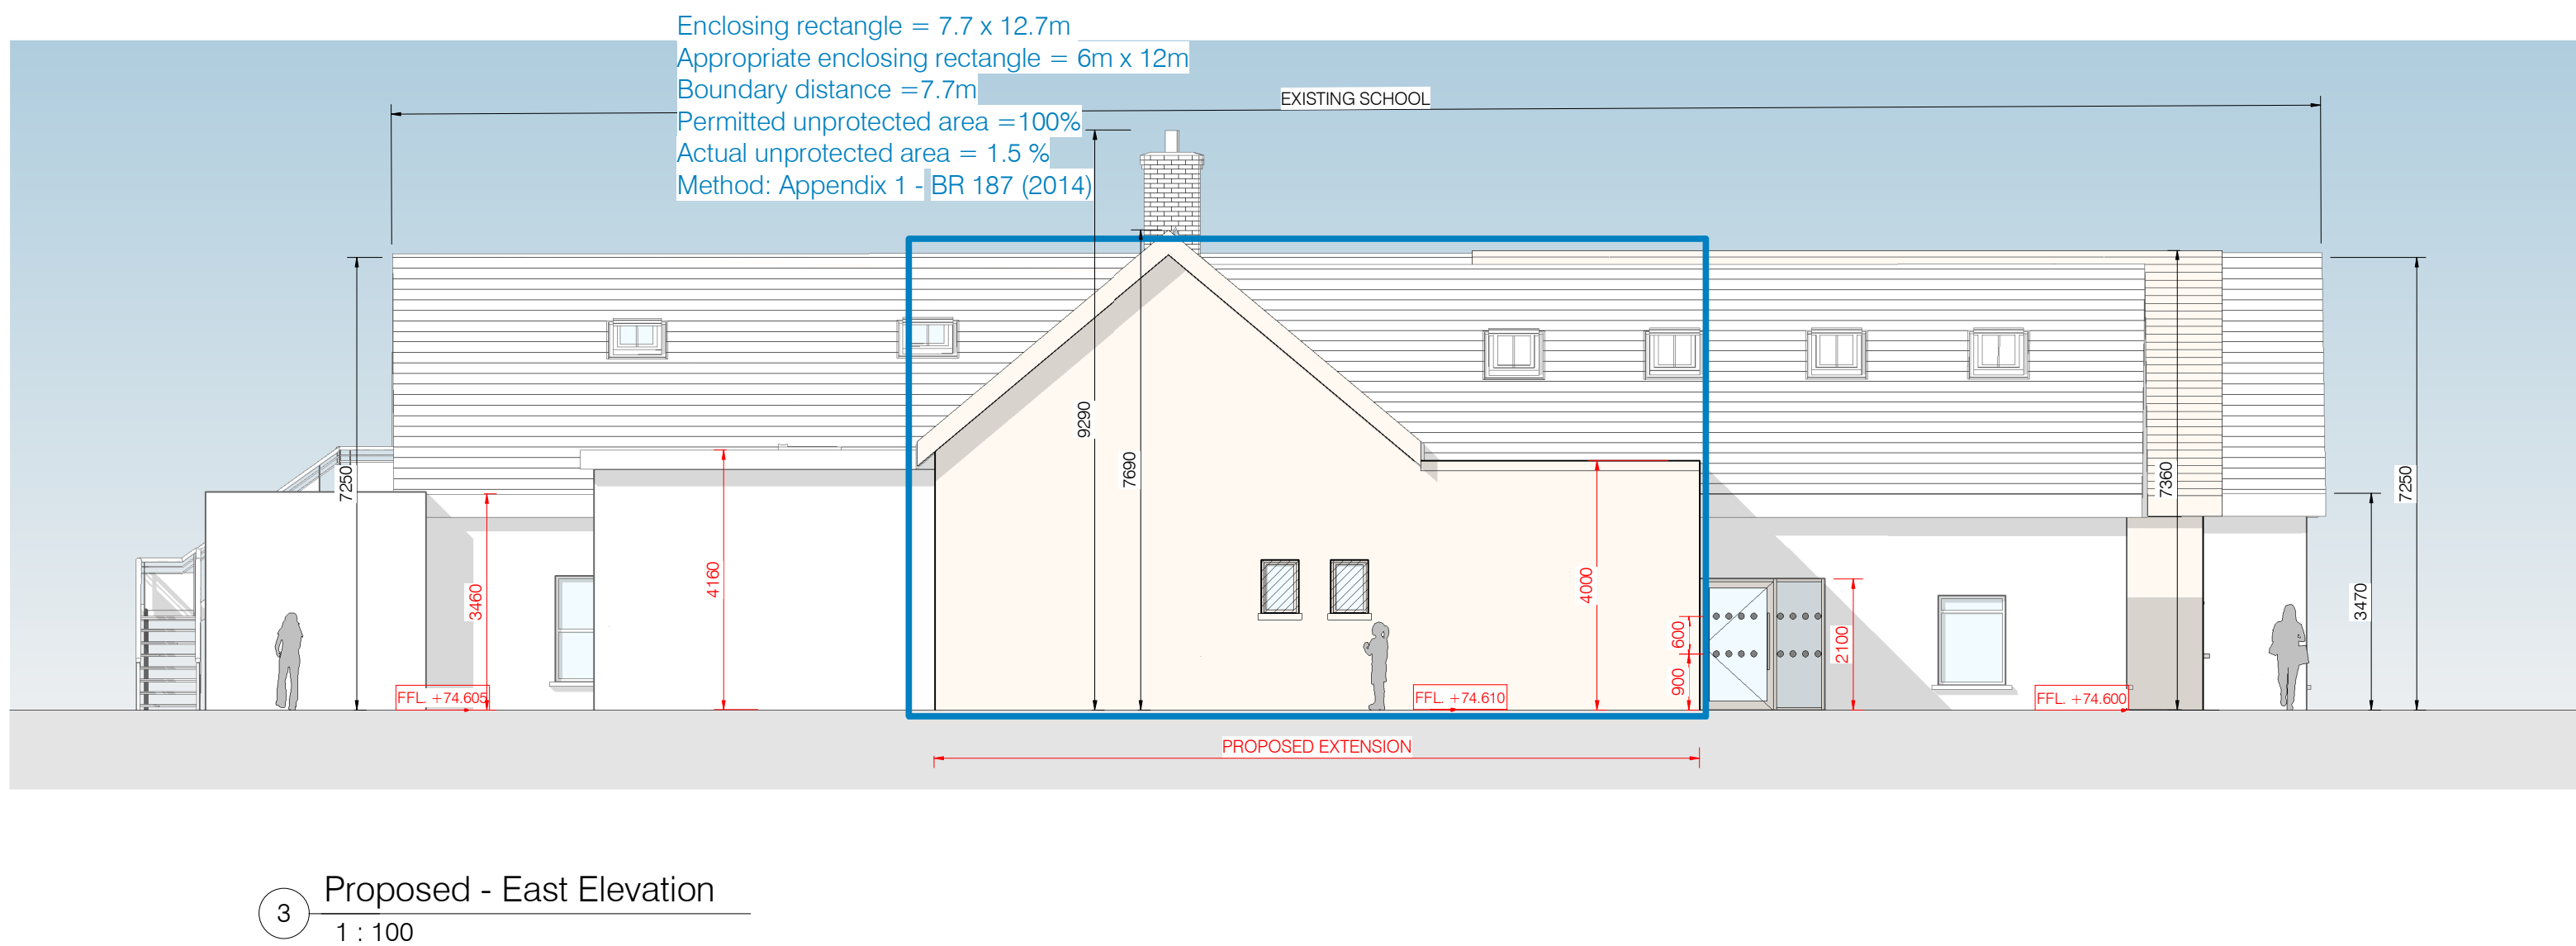
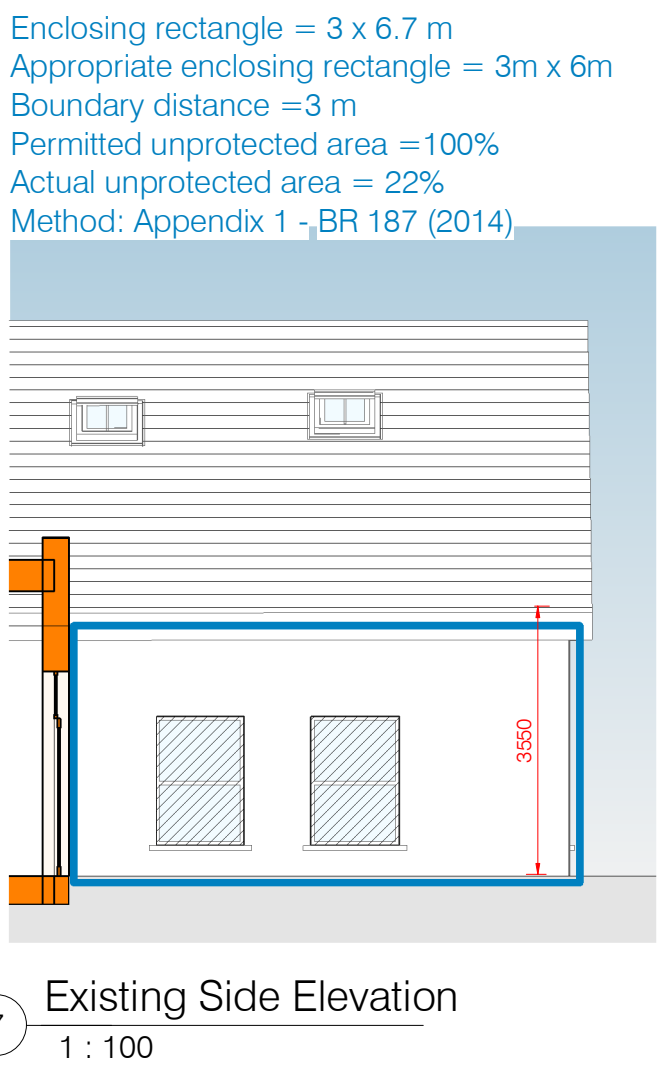


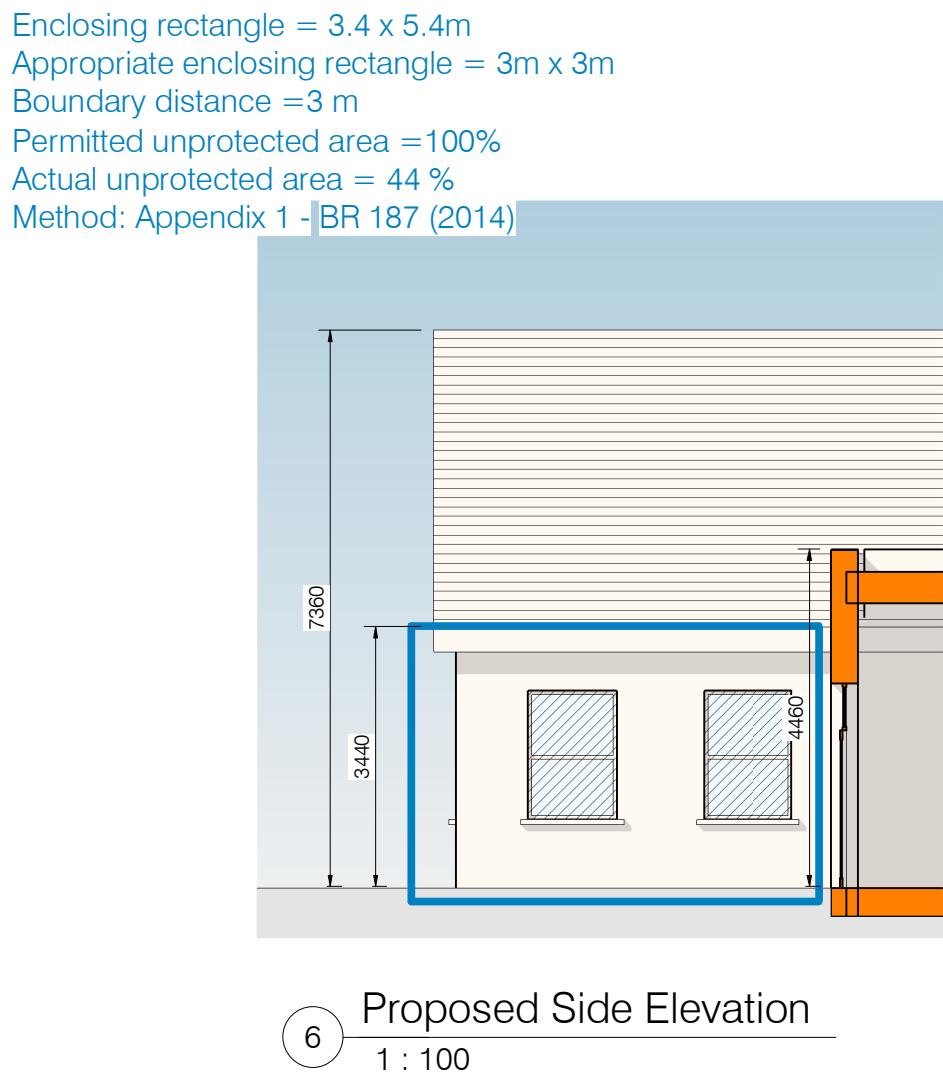

BUILDING LEGEND	
NOTE: BUILDING LEGEND TO BE READ IN CONJUNCTION WITH ACCOMPANYING DRAWINGS AND SPECIFICATION DOCUMENTS.	
EXISTING CONSTRUCTION INDICATED THUS	
PROPOSED CONSTRUCTION INDICATED THUS	
CONSTRUCTION/COMPARTMENTATION ACHIEVING 30 MINUTES FIRE RESISTANCE FOR LOAD BEARING, INTEGRITY AND INSULATION WHEN TESTED TO BS 476 PART 21:02, OR 30 MINUTES FIRE RESISTANCE FOR INTEGRITY AND INSULATION AND LOAD BEARING CAPACITY WHEN TESTED TO BS 476 PART 21:02, OR 30 MINUTES FIRE RESISTANCE FOR INTEGRITY AND INSULATION WHEN TESTED IN ACCORDANCE WITH THE RELEVANT PARTS OF EN 13653:2014.	
CONSTRUCTION/COMPARTMENTATION ACHIEVING 30 MINUTES FIRE RESISTANCE FOR LOAD BEARING, INTEGRITY AND INSULATION WHEN TESTED TO BS 476 PART 21:02, OR 30 MINUTES FIRE RESISTANCE FOR INTEGRITY AND INSULATION AND LOAD BEARING CAPACITY WHEN TESTED TO BS 476 PART 21:02, OR 30 MINUTES FIRE RESISTANCE FOR INTEGRITY AND INSULATION WHEN TESTED IN ACCORDANCE WITH THE RELEVANT PARTS OF EN 13653:2014 FOR NON-LOAD BEARING ELEMENTS.	
DOORS: 30 MINUTE FIRE RESISTING DOOR SET WHEN TESTED TO BS 476 PART 21:02, OR 30 MINUTE FIRE RESISTING DOOR SET WHEN TESTED TO BS 476 PART 21:02.	
ENCLOSING RECTANGLE INDICATED THUS	
UNPROTECTED AREA INDICATED THUS	

PROPOSED MATERIAL FINISHES	
1.	PAINTED SMOOTH-WASHED RENDER FINISH TO EXTERNAL WALLS
2.	STAINLESS STEEL HANDRAILS TO RAMPS
3.	TRIPLE GLAZED ALUMINIUM UPVC WINDOW AND DOOR JOINERY
4.	EXTRUDED ALUMINIUM / UPVC RAINWATER GOODS
5.	PRECAST CONCRETE CILLS
6.	SINGLE PLY MEMBRANE FINISH TO PROPOSED FLAT ROOFS
7.	CONCRETE ROOF TILE TO PROPOSED PITCHED ROOFS TO MATCH THE EXISTING ROOF TILE

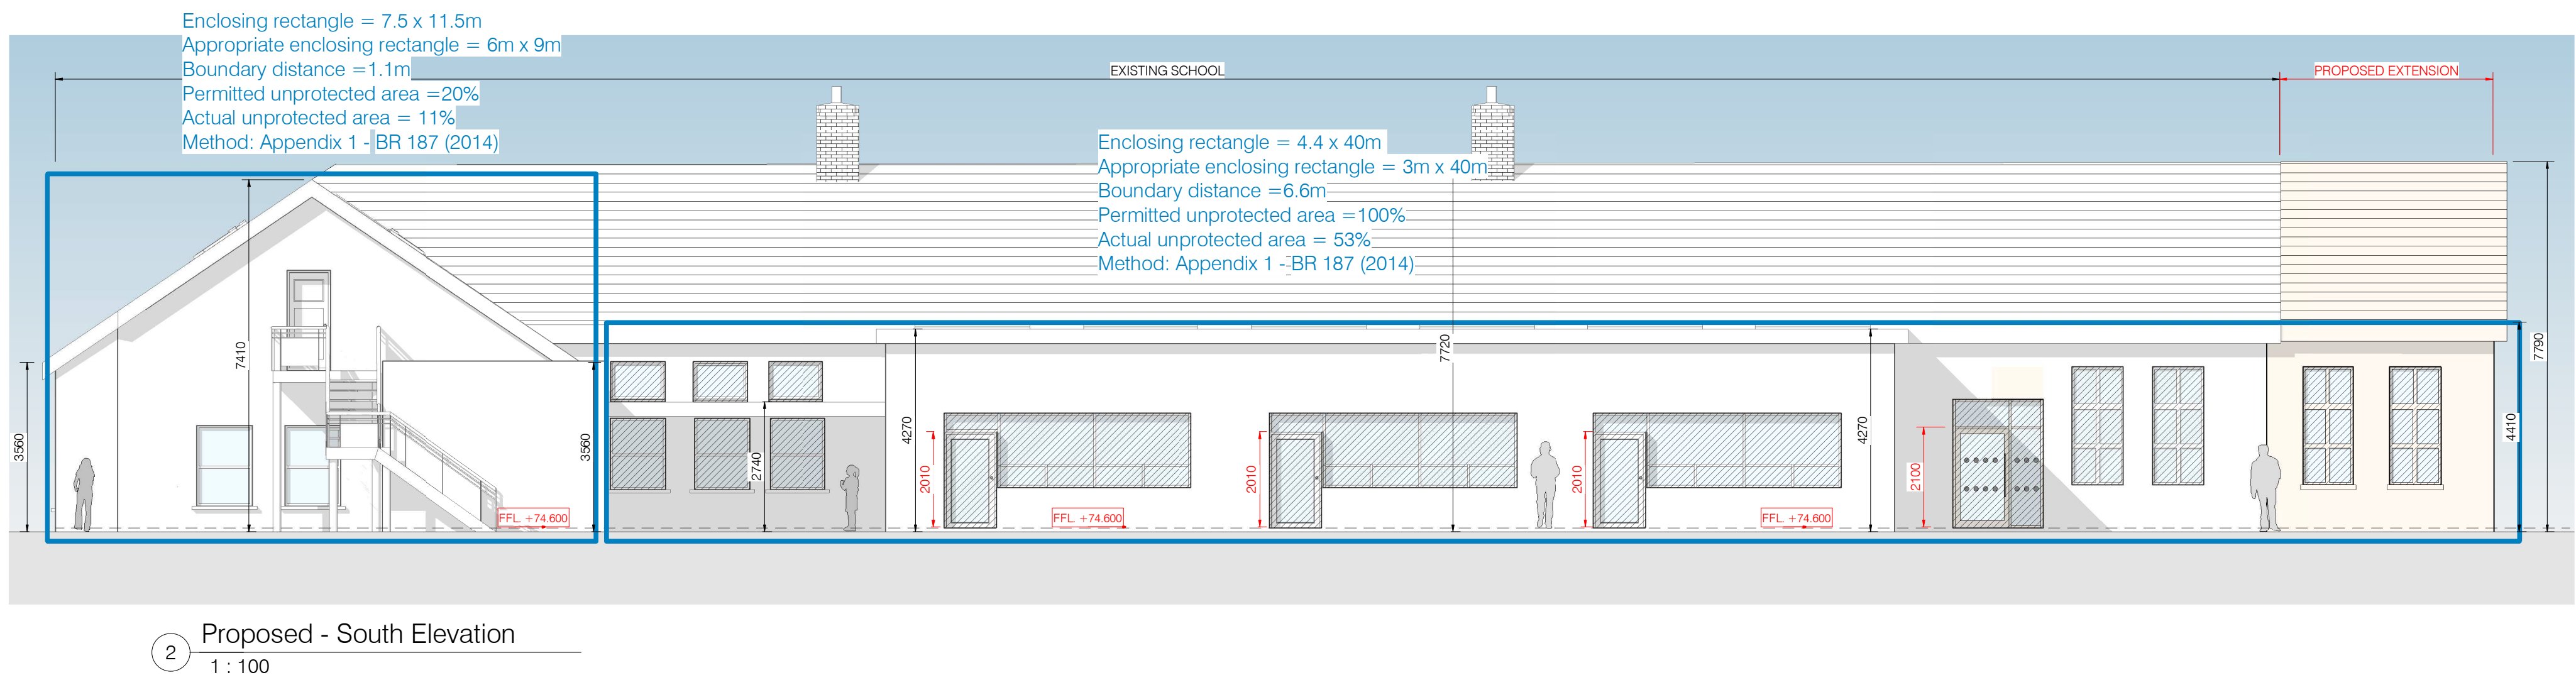

Rev.	Description	Date

MC LOUGHLIN
ARCHITECTURE

Unit 4B, Millers Park, Naas, Co. Kildare, Ireland
Telephone : (045) 854900 e-mail : info@mccloughlin.ie

Client : BOM Kildangan N.S

Project : Kildangan N.S One Class SEN Base Extension

Drawing Title : Proposed Elevations & Sections

Drawing No. : FSC 004 Rev A

Scale : 1:100

Drawn By : David Farrell

Project No. : 21 30

Date : January 2024

THIS DRAWING IS COPYRIGHT. USE DIMENSIONS ONLY - DO NOT SCALE CONTRACTORS MUST VERIFY DIMENSIONS ON SITE PRIOR TO STARTING WORK.

A0