



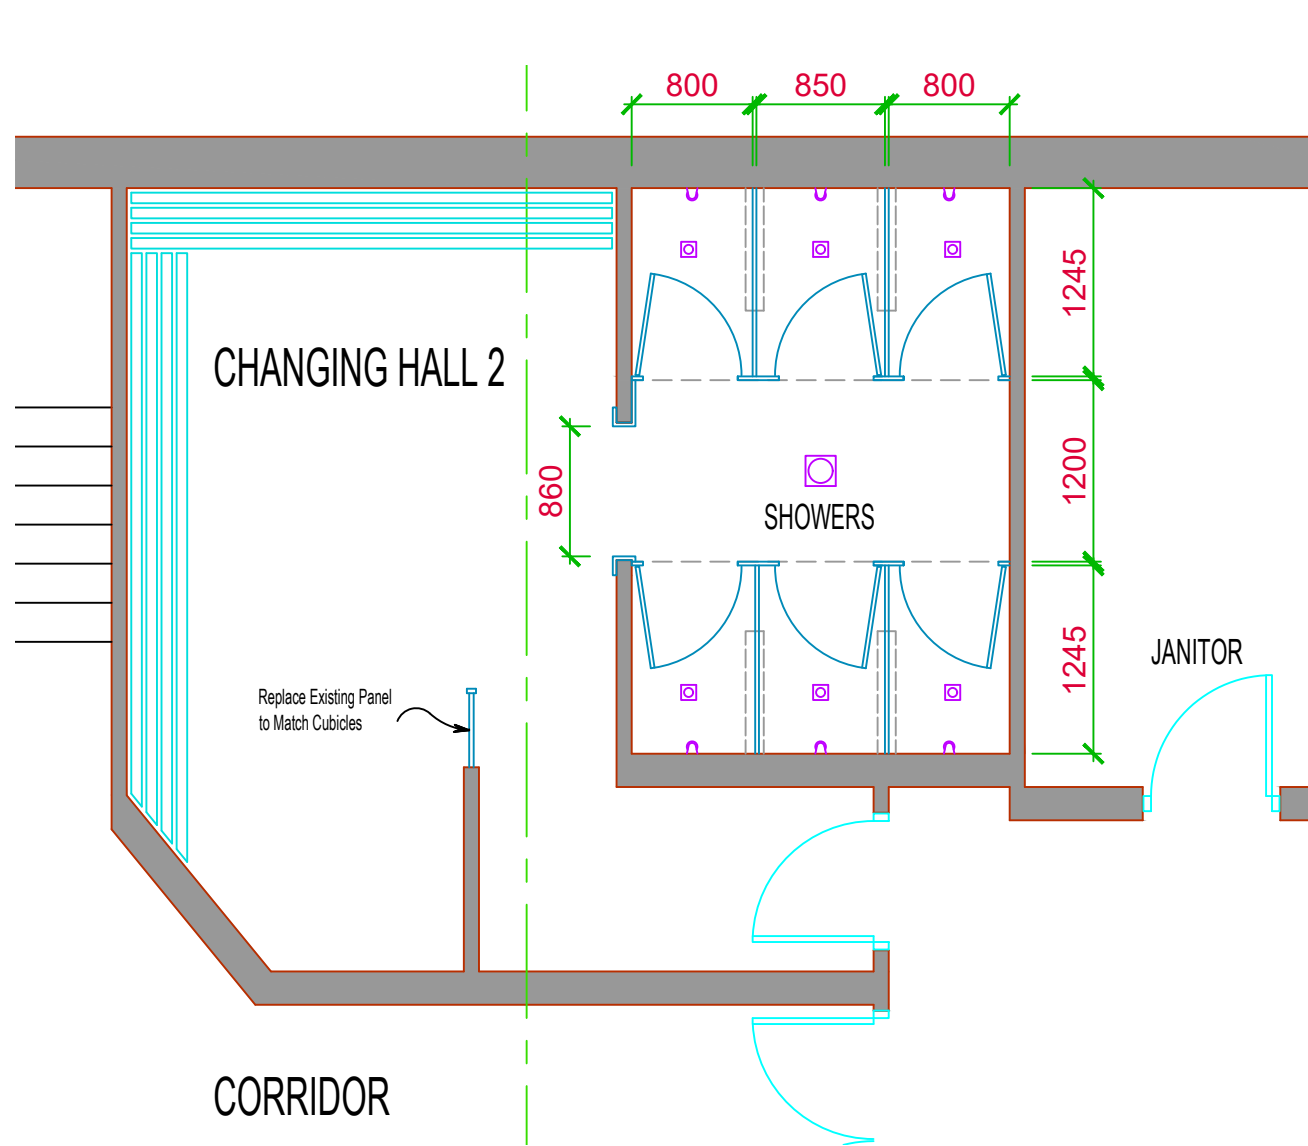

Plan Changing Hall 2


Scale 1 - 50

NOTE: APPROXIMATE DIMENSIONS
Do not scale this drawing. Figured dimensions are approximate only. Check all measurements on site before proceeding.
Dimensions for all components and fittings must be taken on site before manufacture.

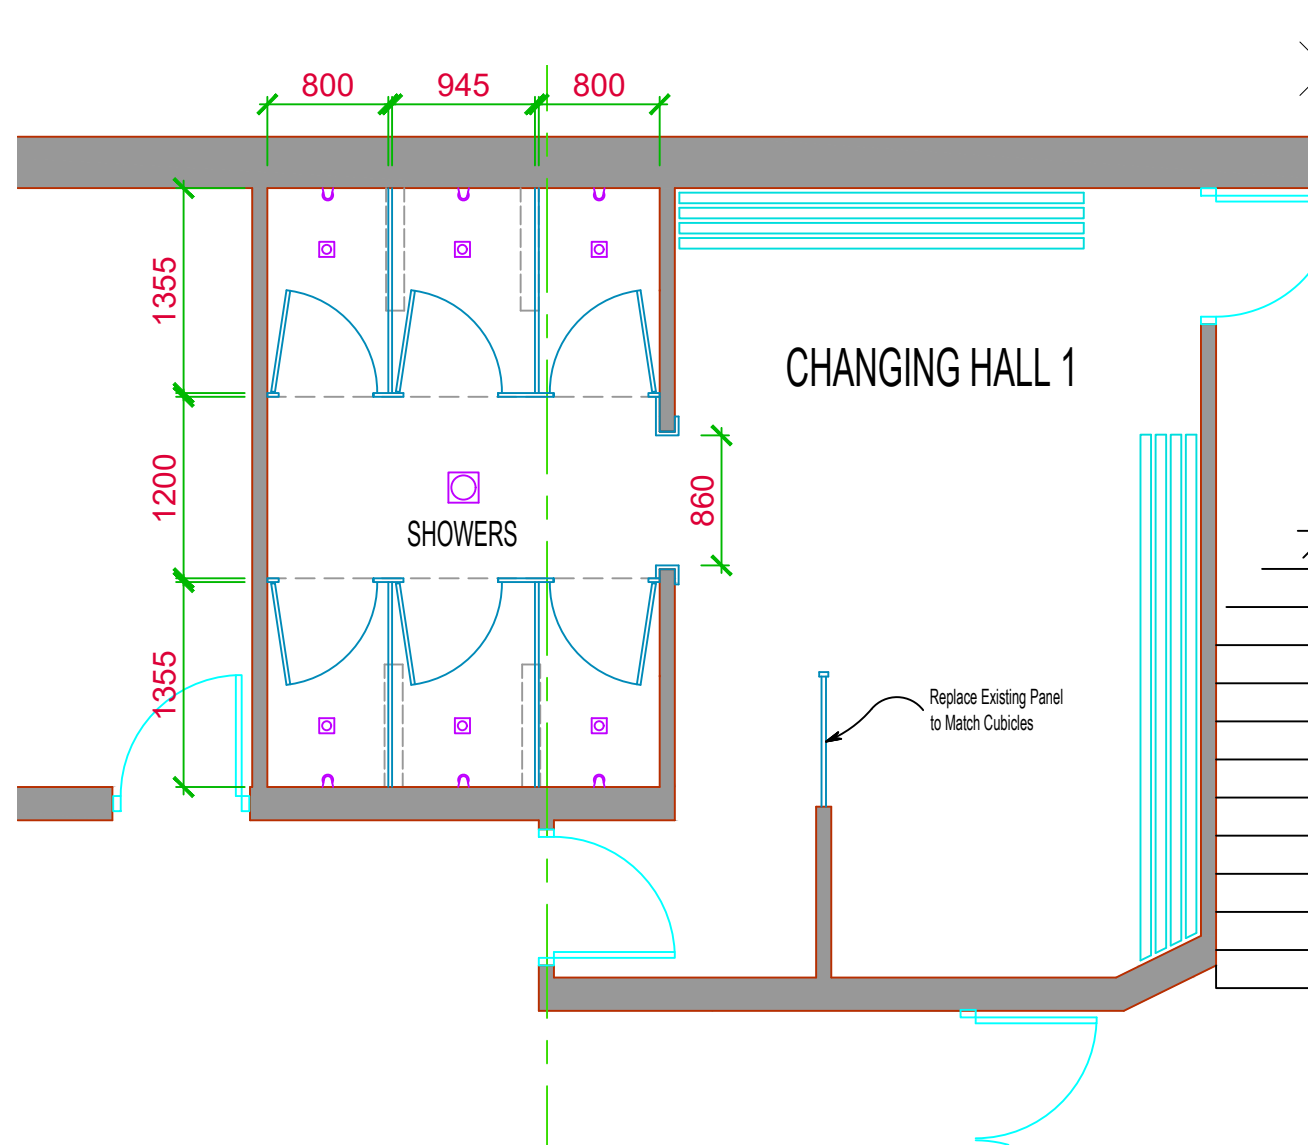


Plan Changing Hall 1

Scale 1 - 50

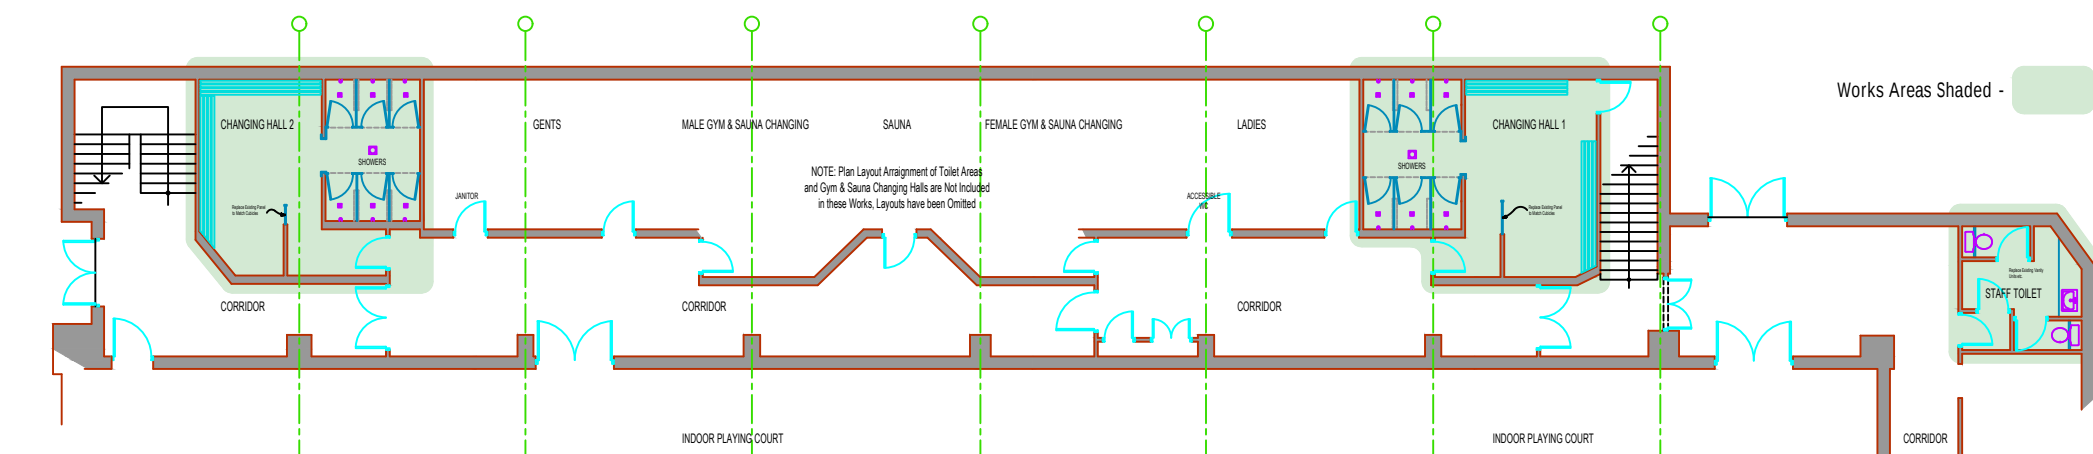

Key Plan

Scale 1 - 200

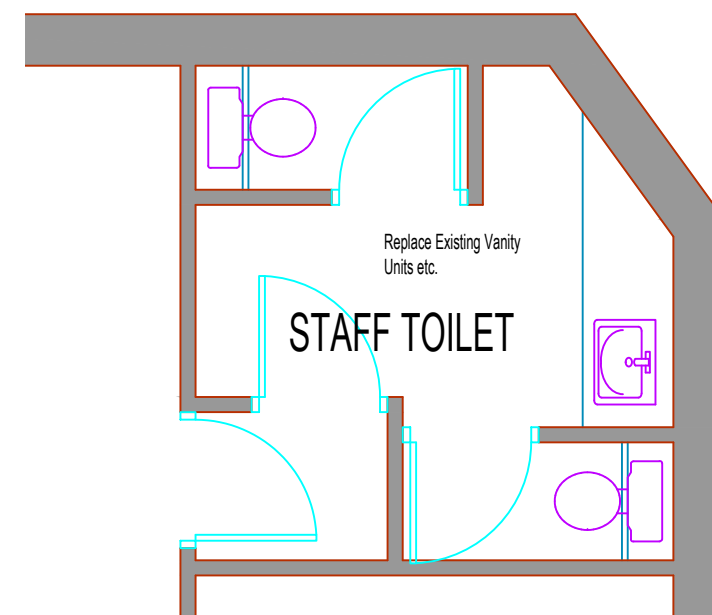

Staff Toilet Plan

Scale 1 - 50

DESIGN DRAWING - LAYOUT OPTION 2

DESIGN DRAWING
It should be noted that this design drawing is prepared for concept presentation only and does NOT contain sufficient information or detail for construction.

DO NOT USE THIS DRAWING FOR
CONSTRUCTION PURPOSES

Scales ;
1 : 200 & 1 : 50

Date ;
May 2026

Drawn By ;
Seamus Morris

Job title ;
UPGRADE OF SHOWER FACILITIES & TOILET
AT PHOENIX SPORTS CENTRE, CARRICKMACROSS
CLIENT; MONAGHAN COUNTY COUNCIL

Ref. No. ;
EECS11-P-03

Rev. ;