
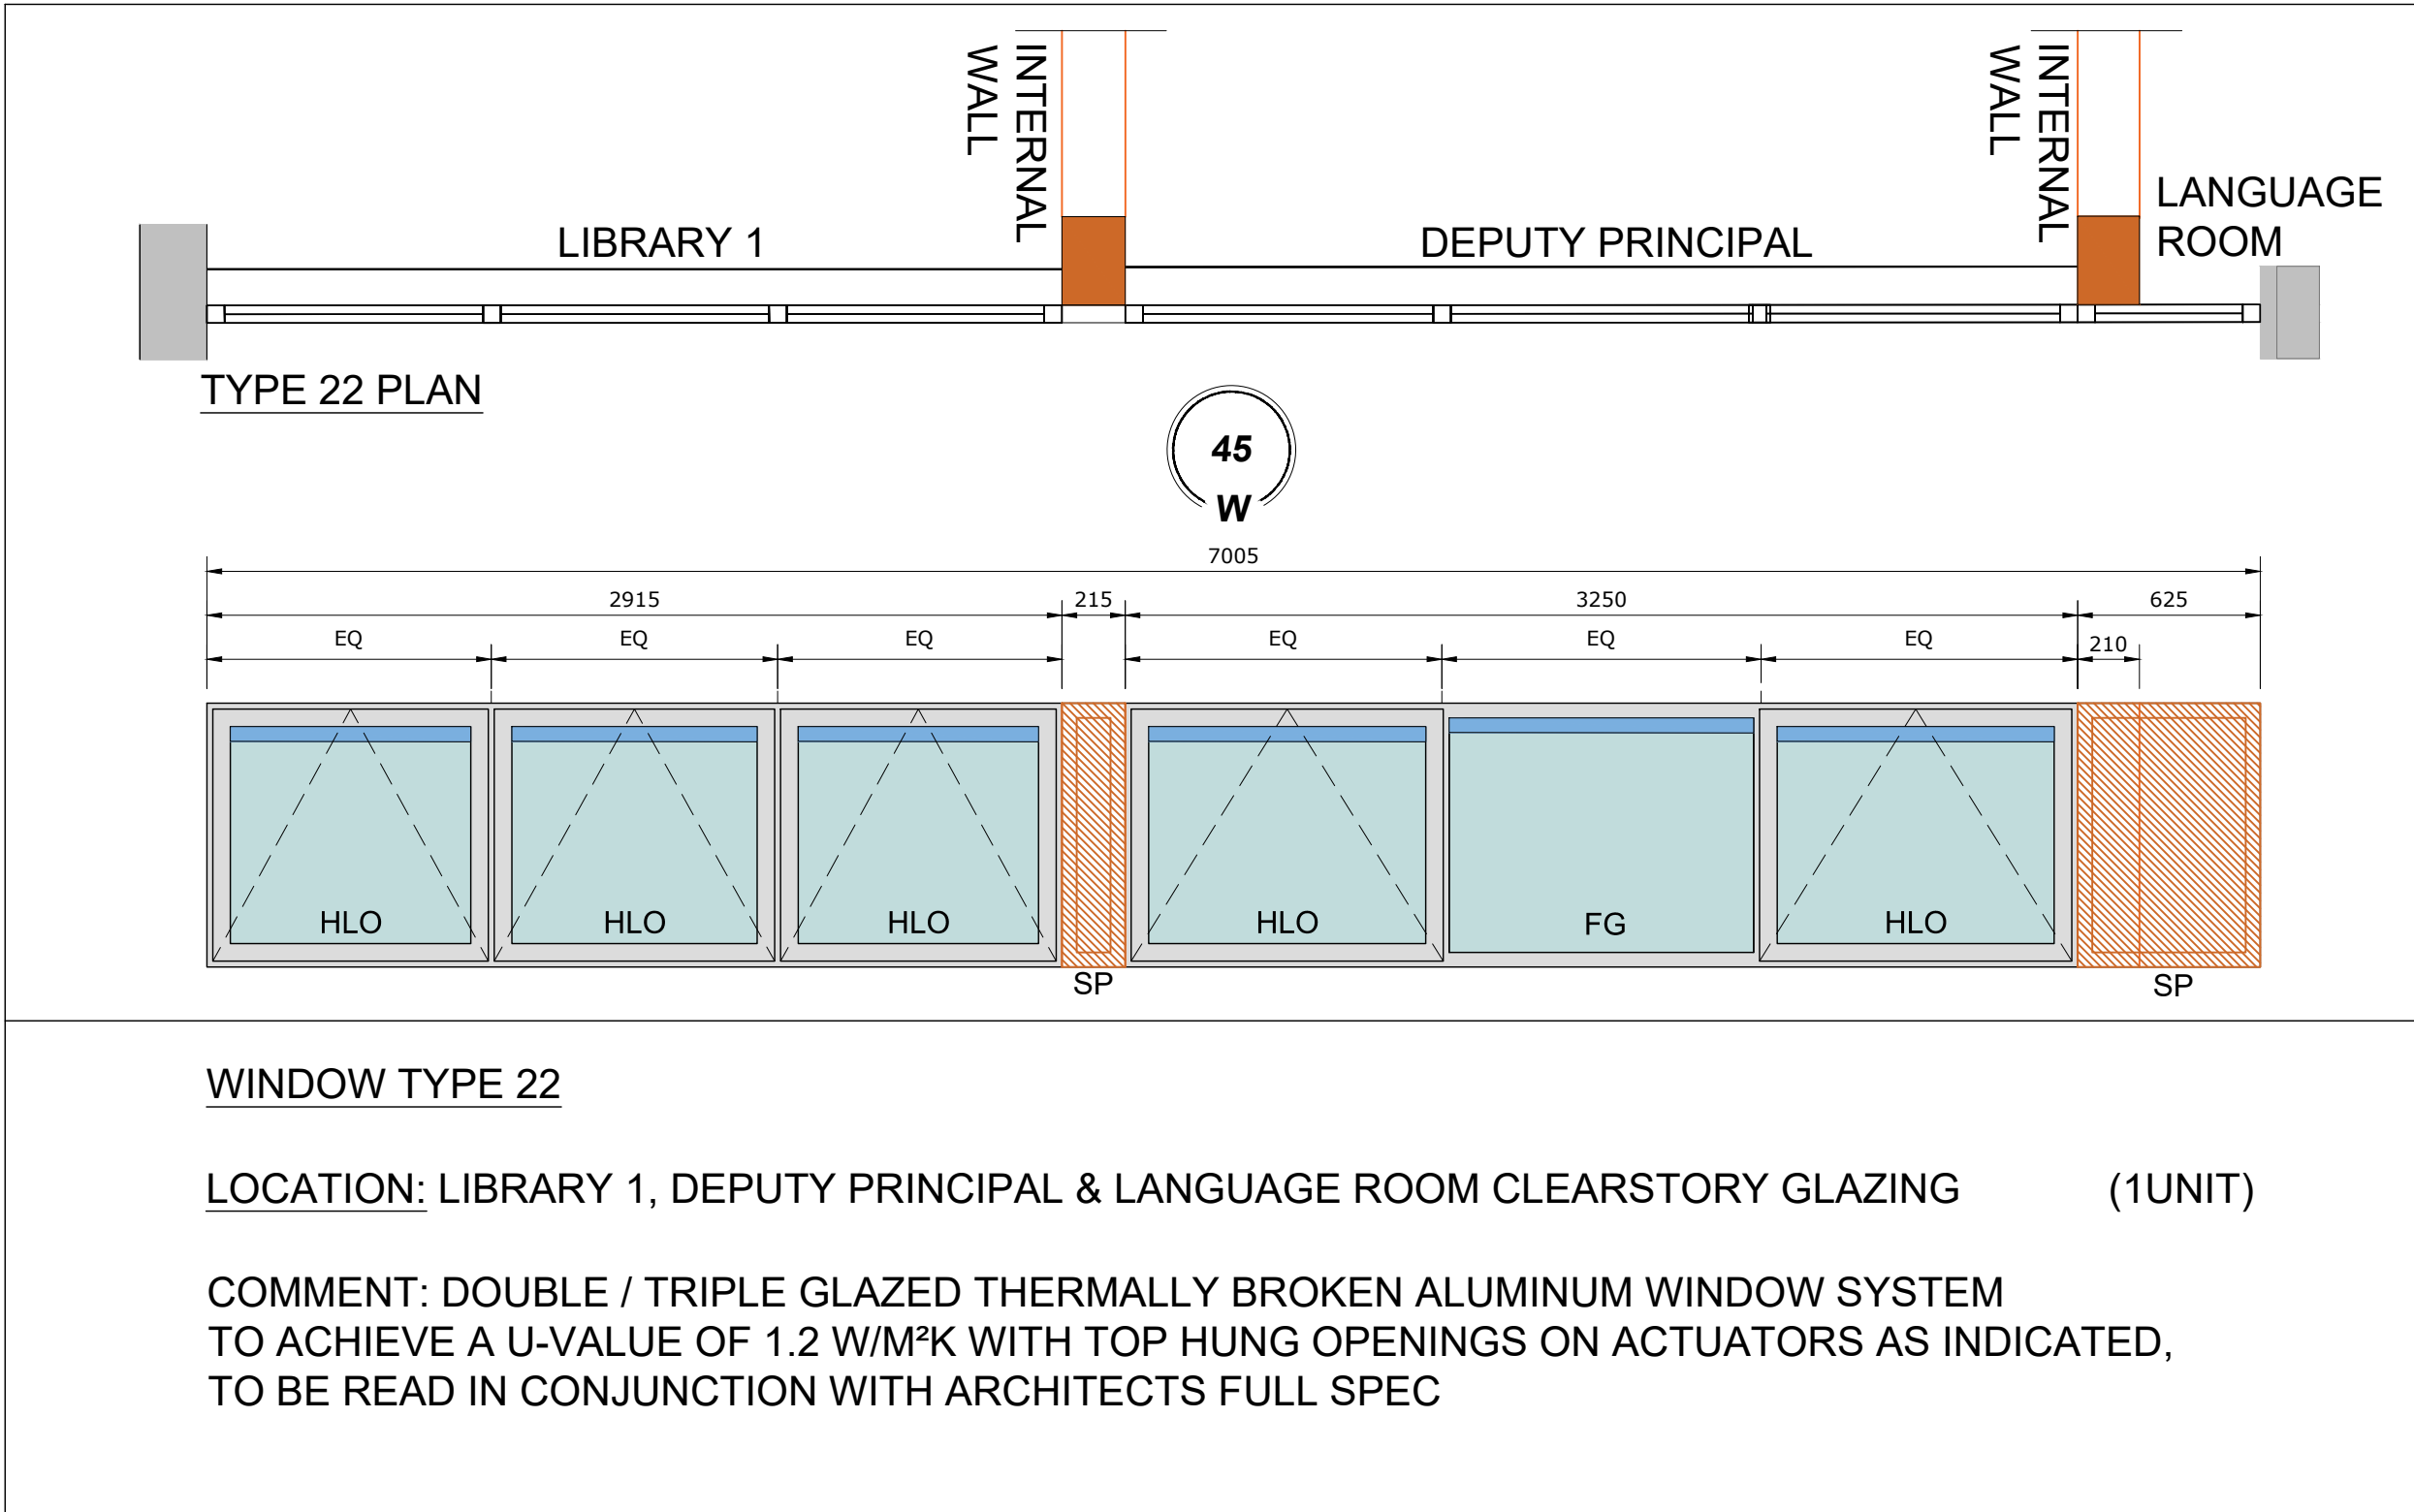
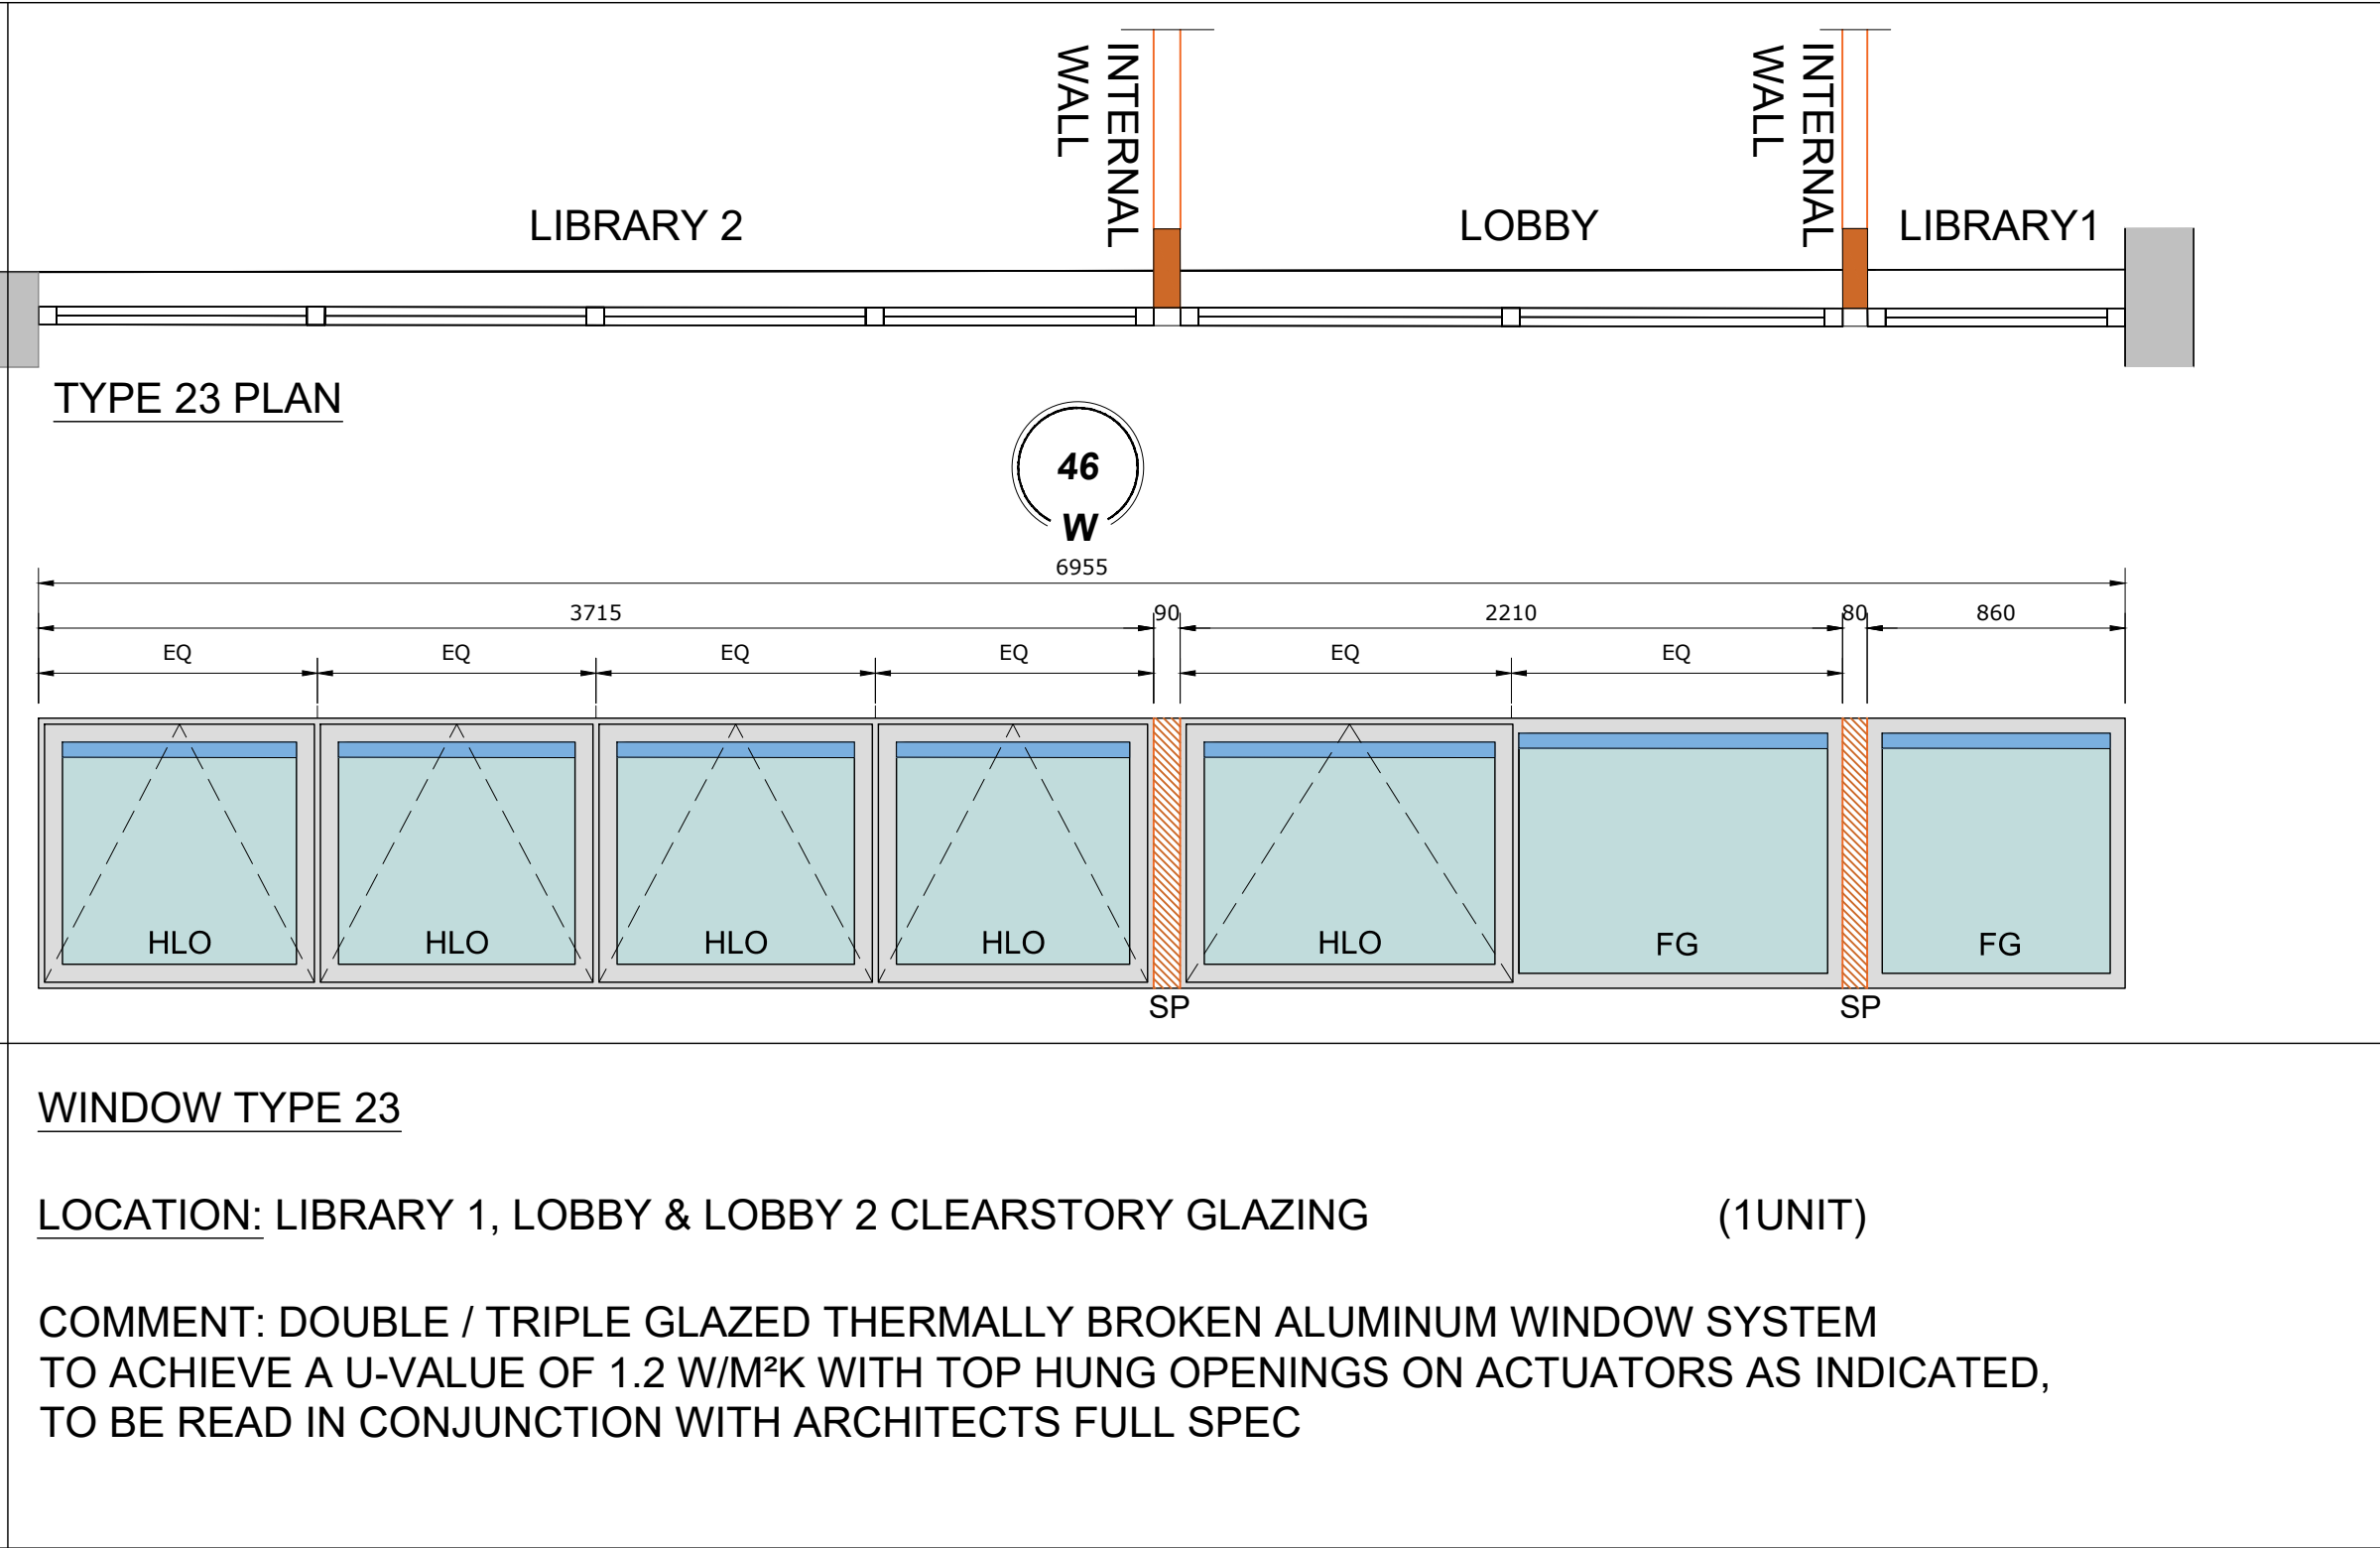
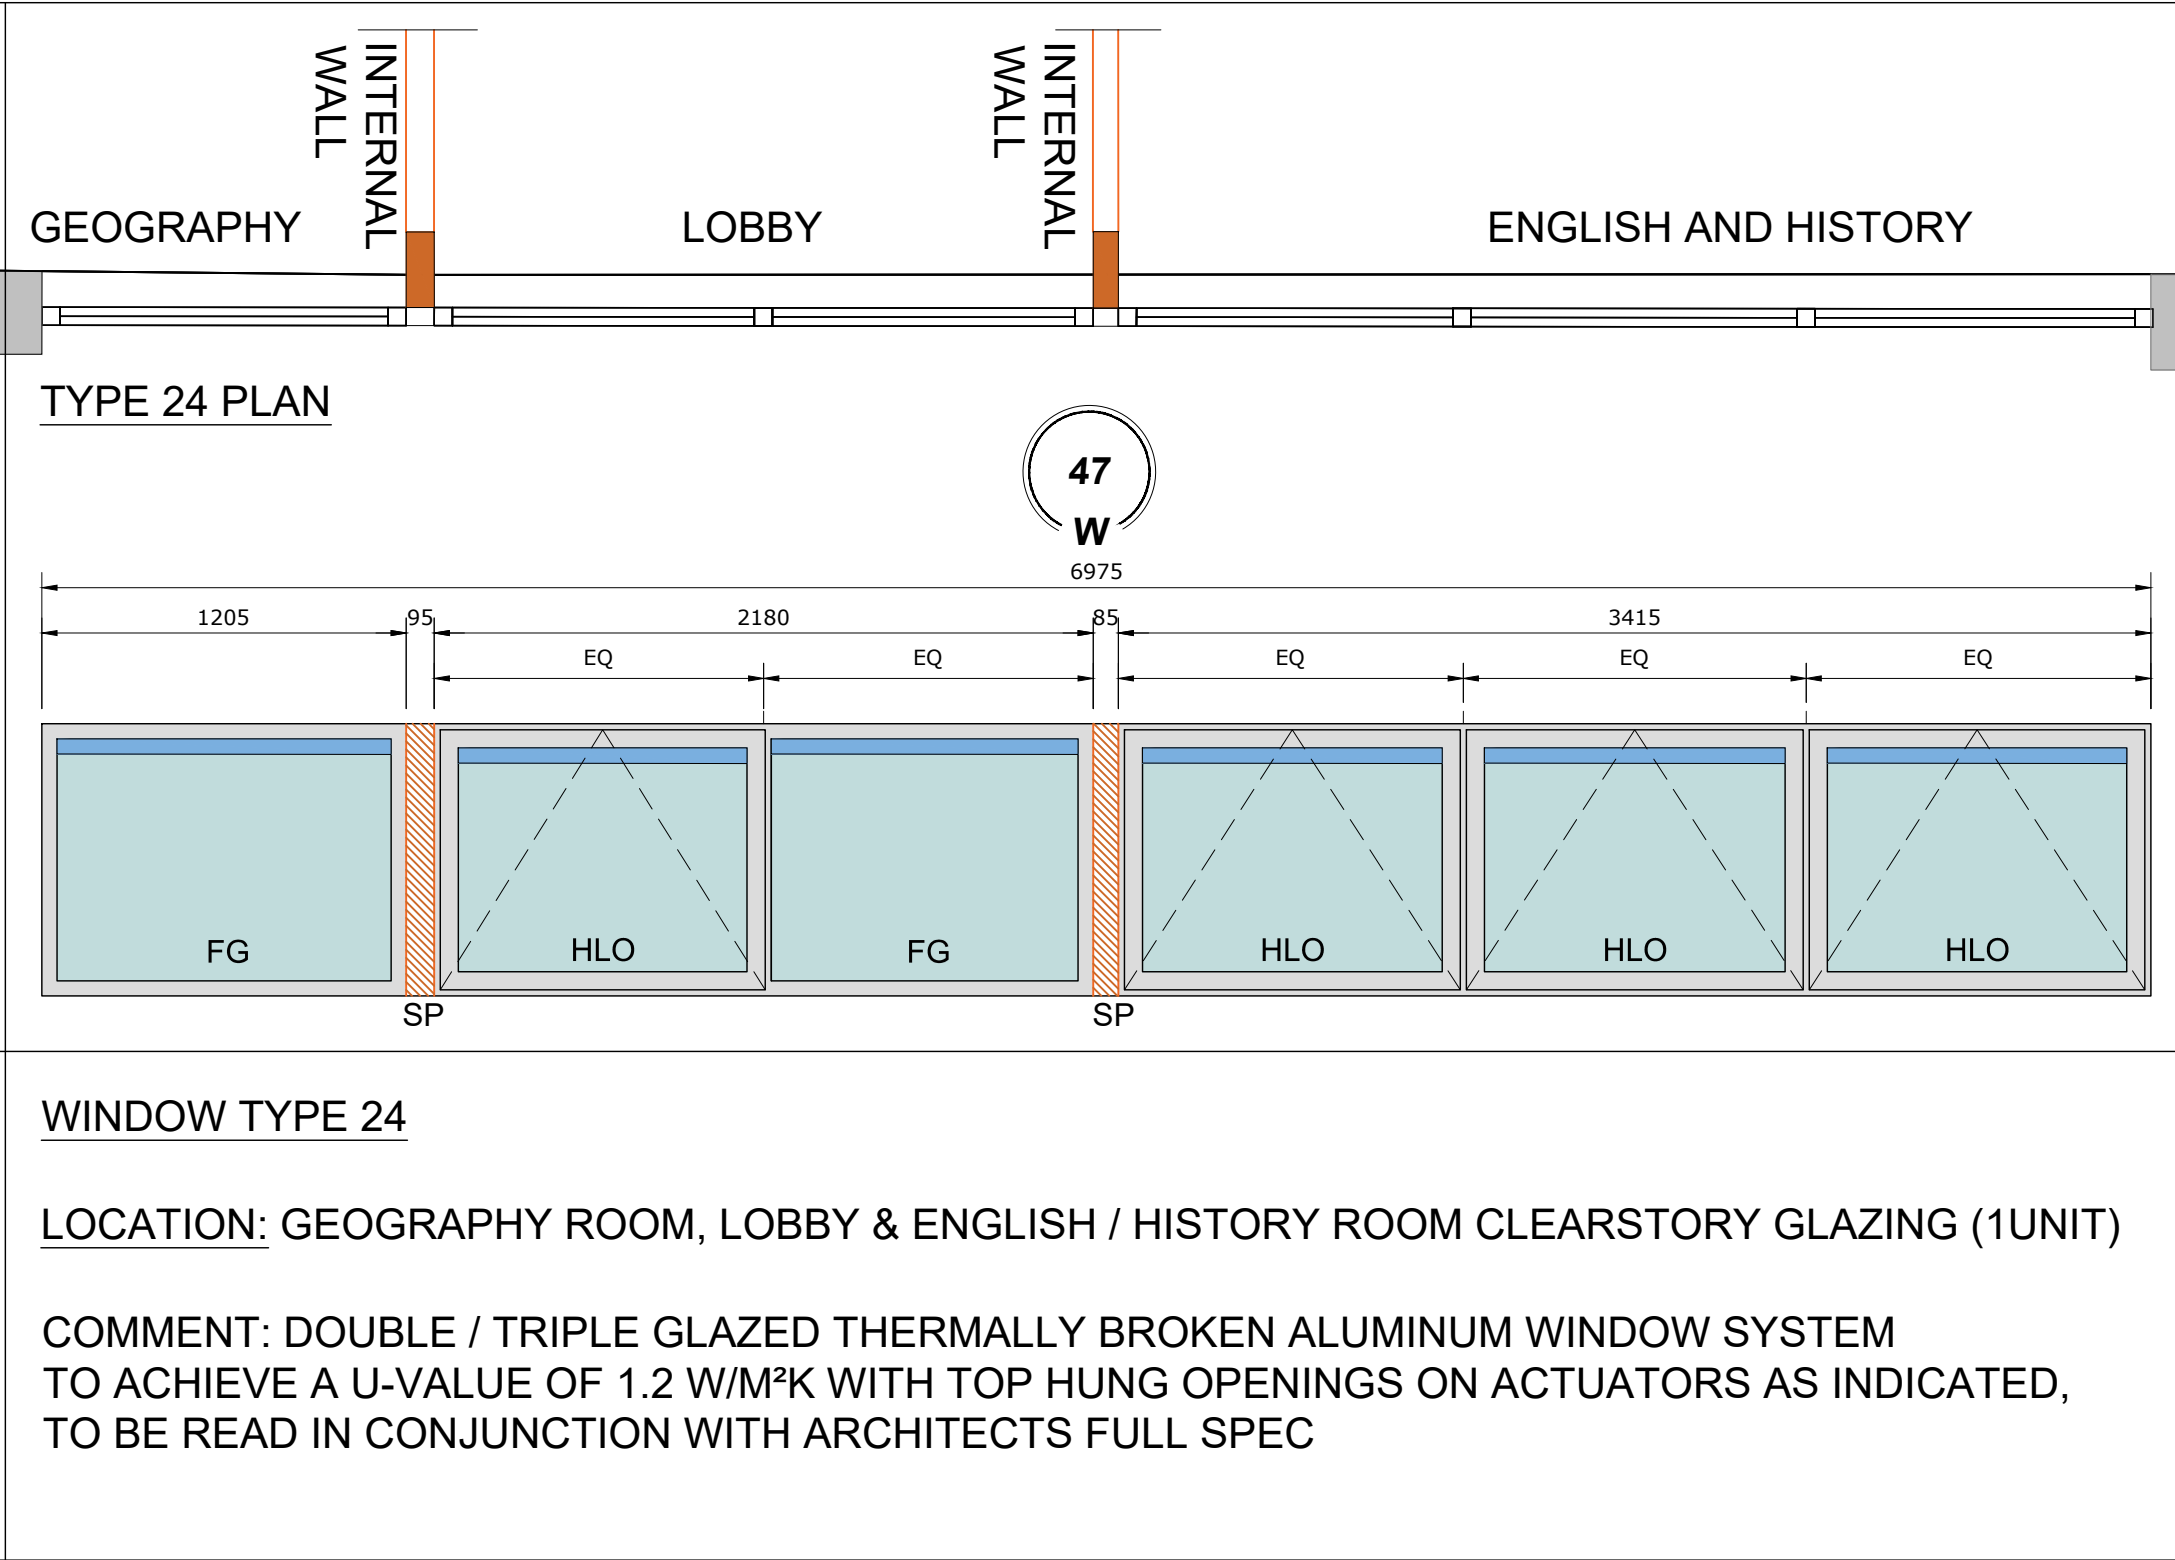
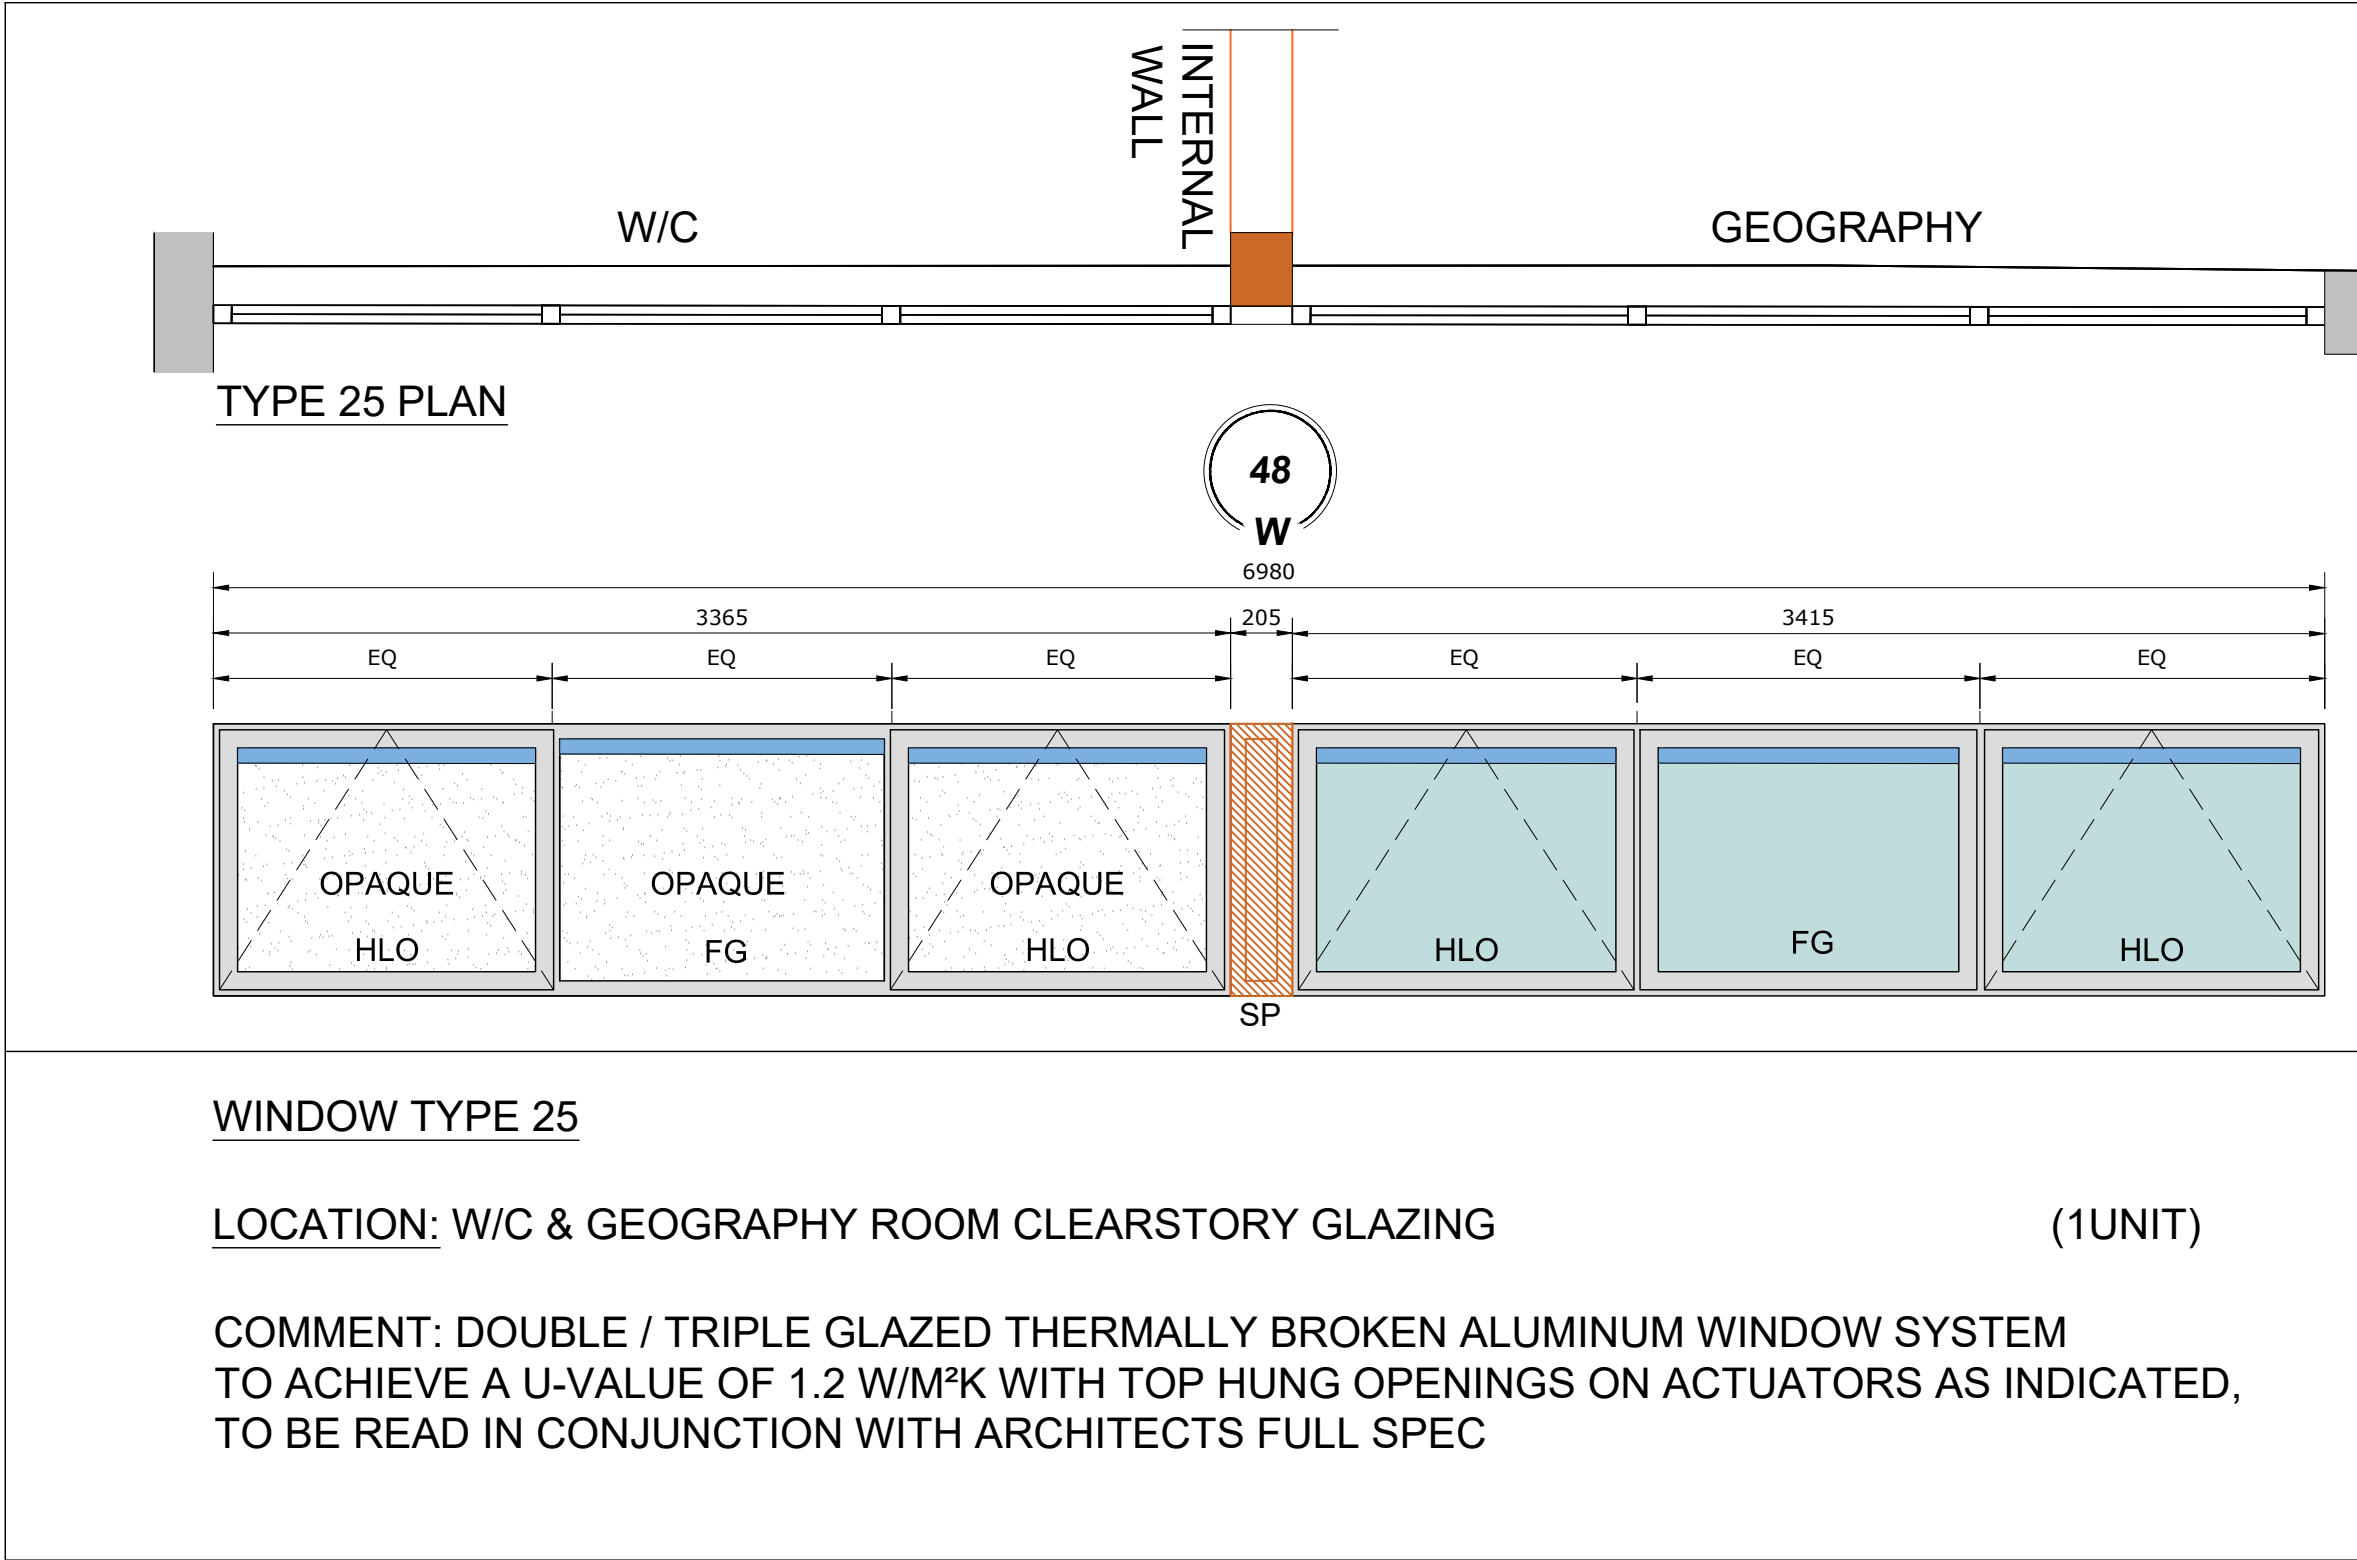
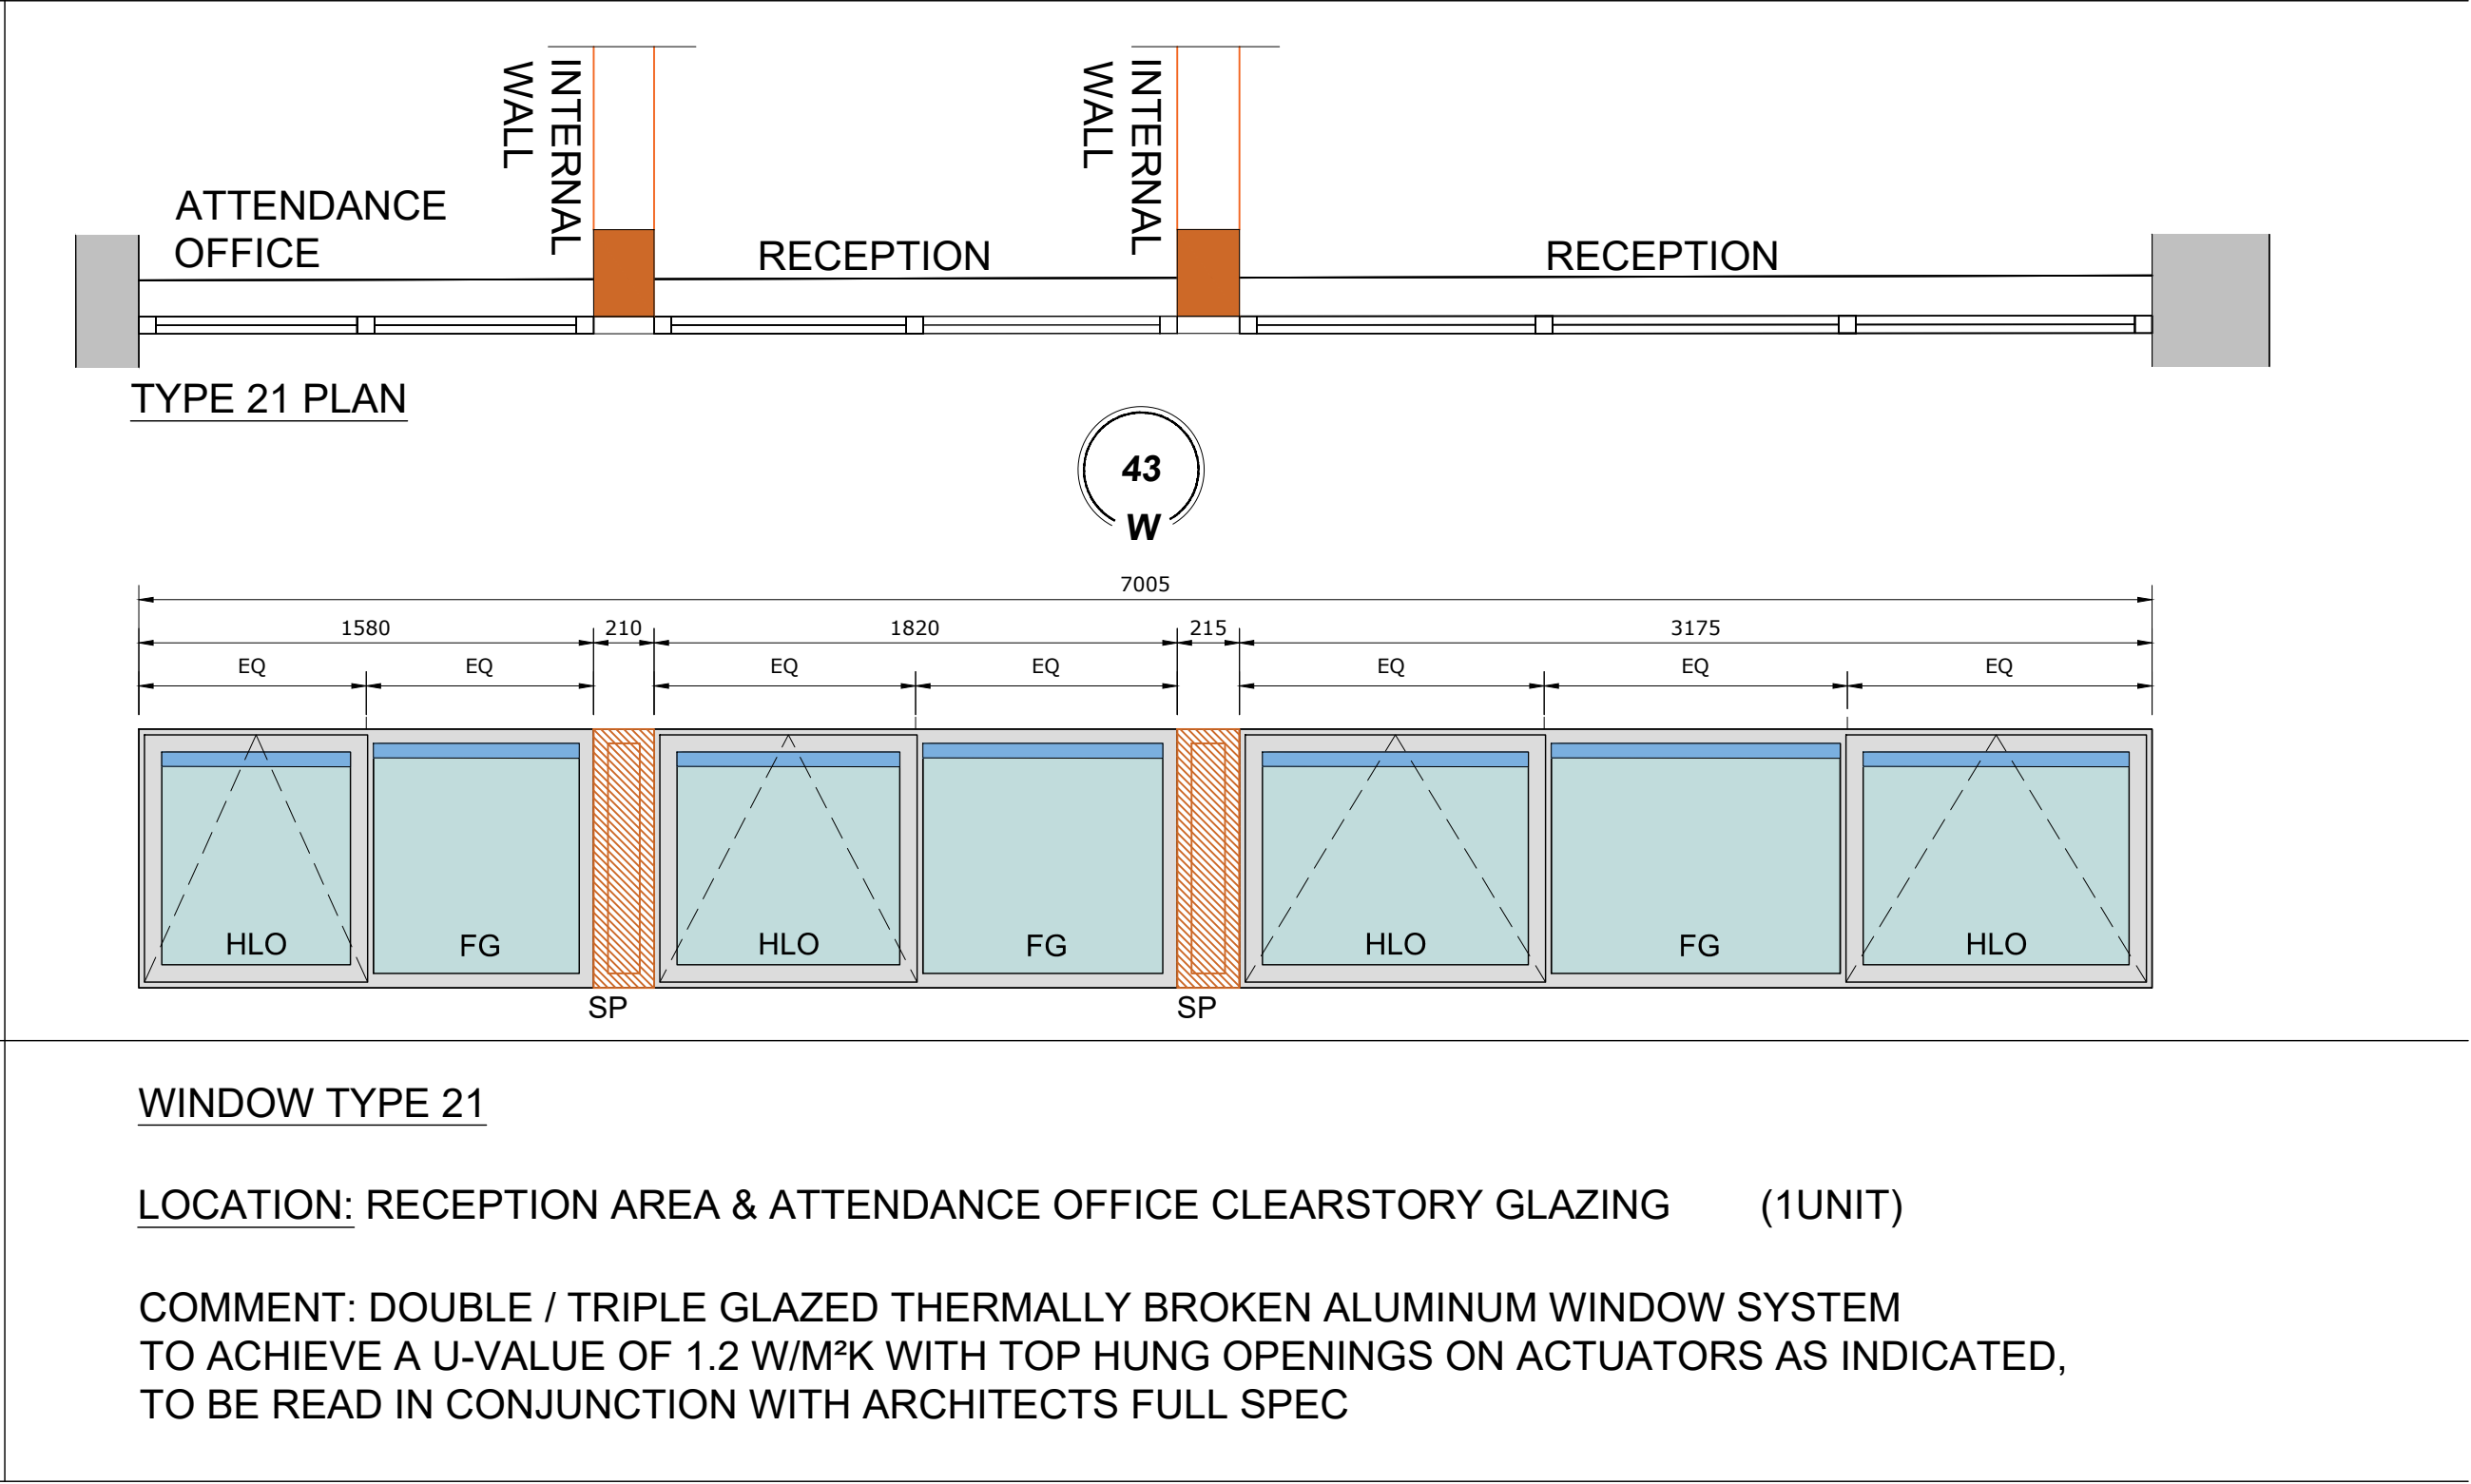
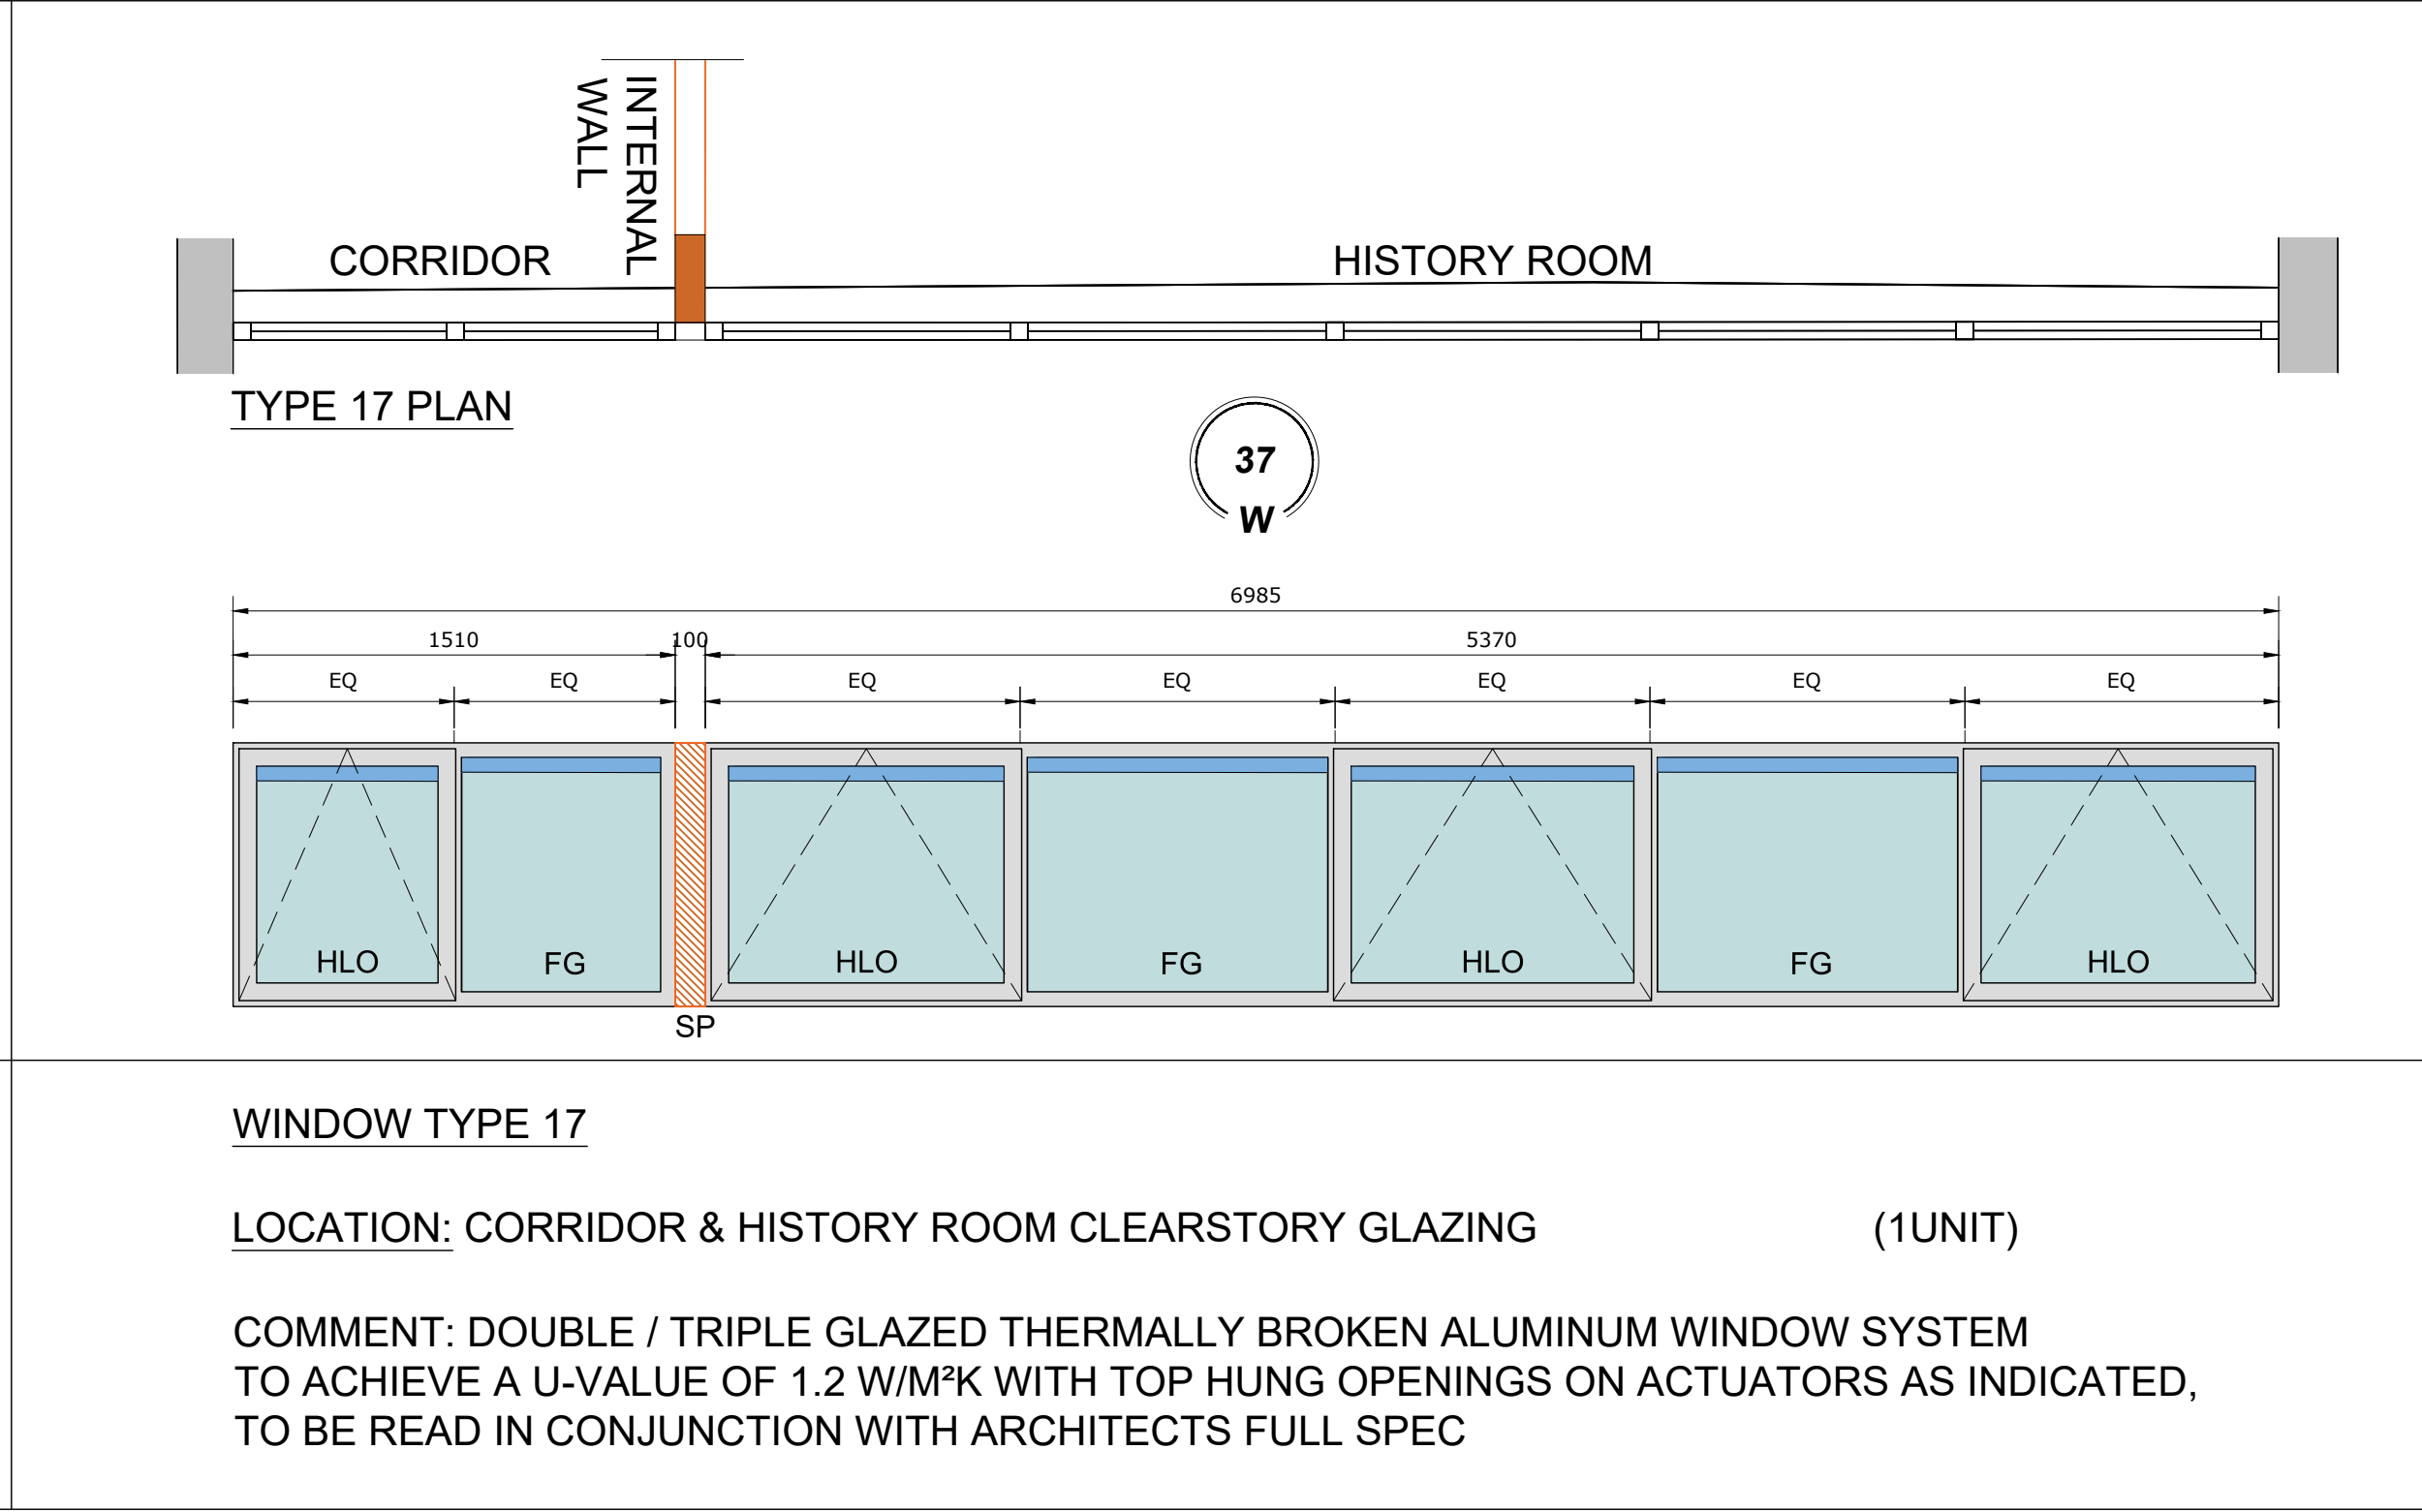


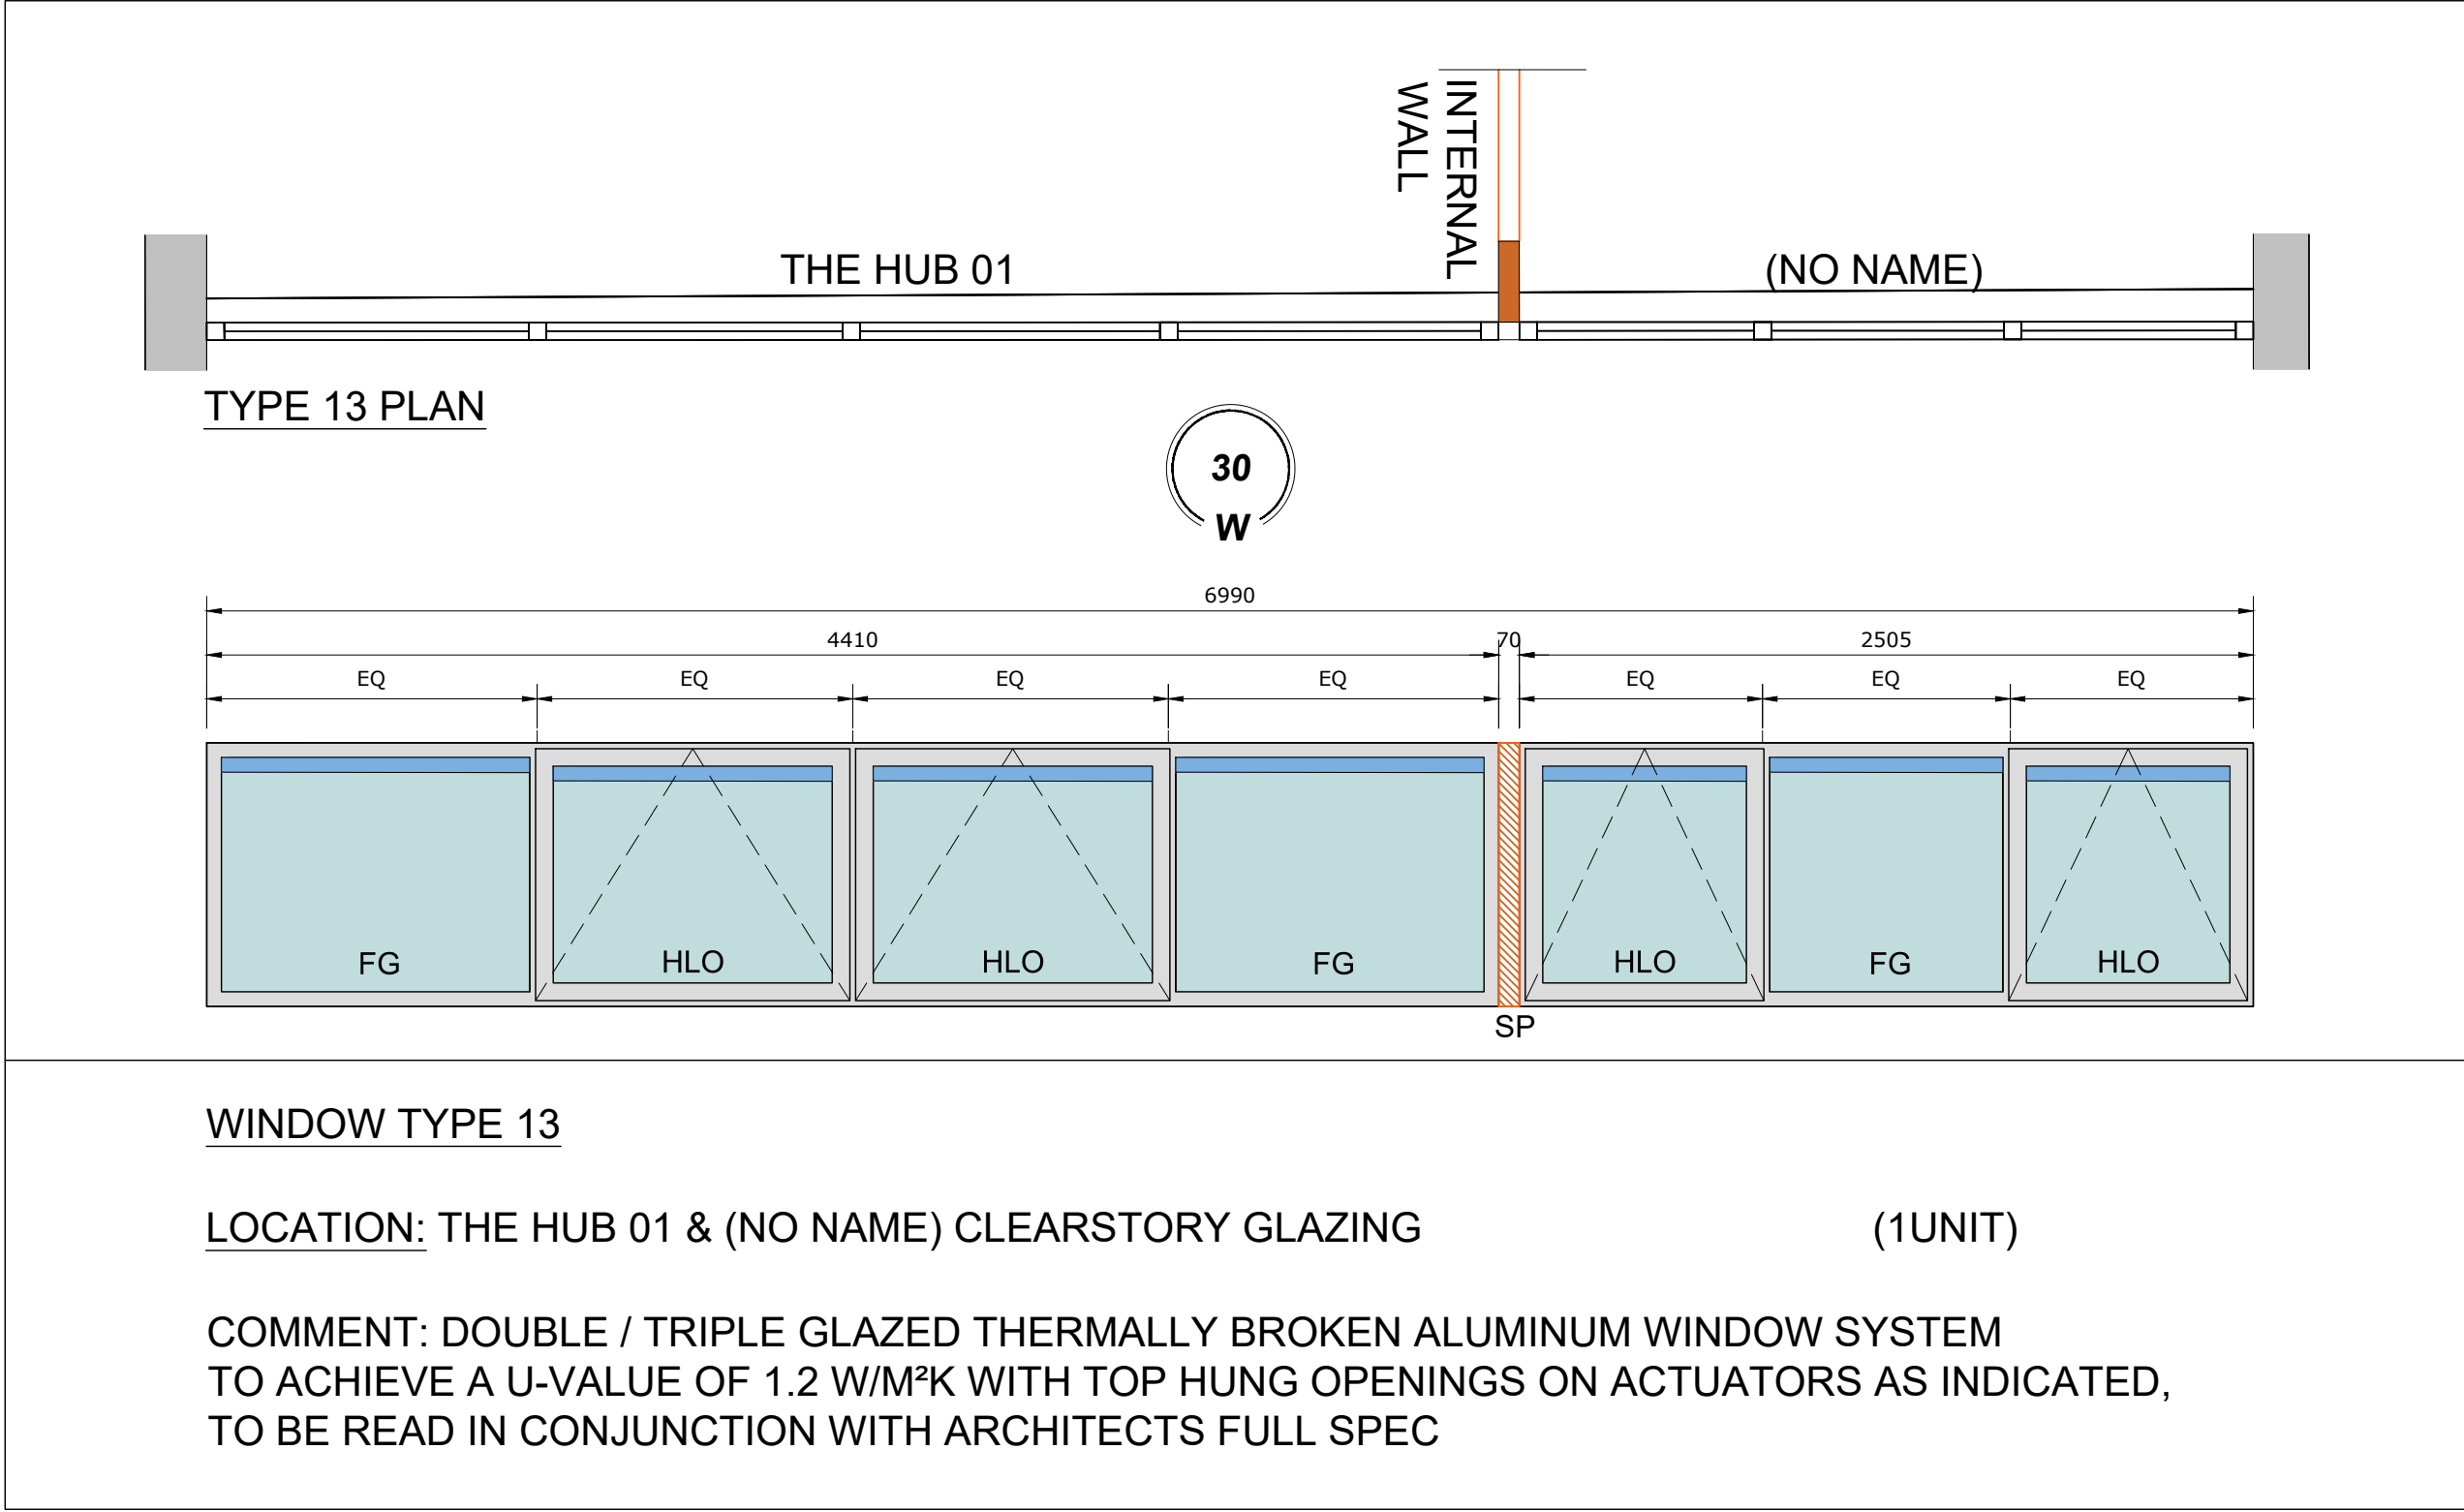

WINDOW SCHEDULE LEGEND	
	WINDOW NUMBER TAG USED ON PLAN & ELEVATION
	CLEAR GLAZING
	OPAQUE GLAZING TO ALL W/C AREAS
	THERMALLY BROKEN ALUMINUM WINDOW / DOOR FRAME. RAL : TBC BY ARCHITECT
	TOP HUNG OPENING SECTIONS INDICATED THUS
	WINDOW VENTILATOR TO PROVIDE BACKGROUND VENTILATION IN ACCORDANCE WITH TGD PART F 2019.
FG	FIXED GLAZING
	SPANDREL PANEL / SOLID FRAME INFILL INDICATED THUS
SP	
HLO	HIGH LEVEL OPENING. OPENING MECHANISM REQUIRED TO PROVIDE MINIMUM 380MM CLEAR OPENING.
EQ	MULLIONS TO BE EQUALLY SPACED
	LOCATION OF REQUIRED ACOUSTIC / FIRE BREAK BETWEEN ROOMS INDICATED THUS (PLAN ONLY)
	LOCATION OF INTERNAL WALLS INDICATED THUS
INTERNAL WALL	

NOTE: GLAZING UNITS ARE NUMBERED FROM COLUMN TO COLUMN (7000mm APPROX) EACH GLAZING UNIT MAY CONSIST OF A NUMBER OF SMALLER WINDOW UNITS TO MANUFACTURES DESIGN.