


For Pricing Purposes Only

NOTES:

These drawings were prepared for the purpose of getting prices and discussing the project. It does not pertain to show all construction information and does not pertain to show all building regulations. Detailed drawings are required prior to tendering and construction. All dimensions must be checked on site prior to tendering or construction and not scaled from this drawing.

215mm inner leaf block rising external perimeter walls;
100mm block outer leaf;
100mm cavity containing pumped insulation;
215mm block internally;
Plastering to block walls internally cement and sand with a skim finish;
Plastering externally cement and sand plaster with a smooth finish

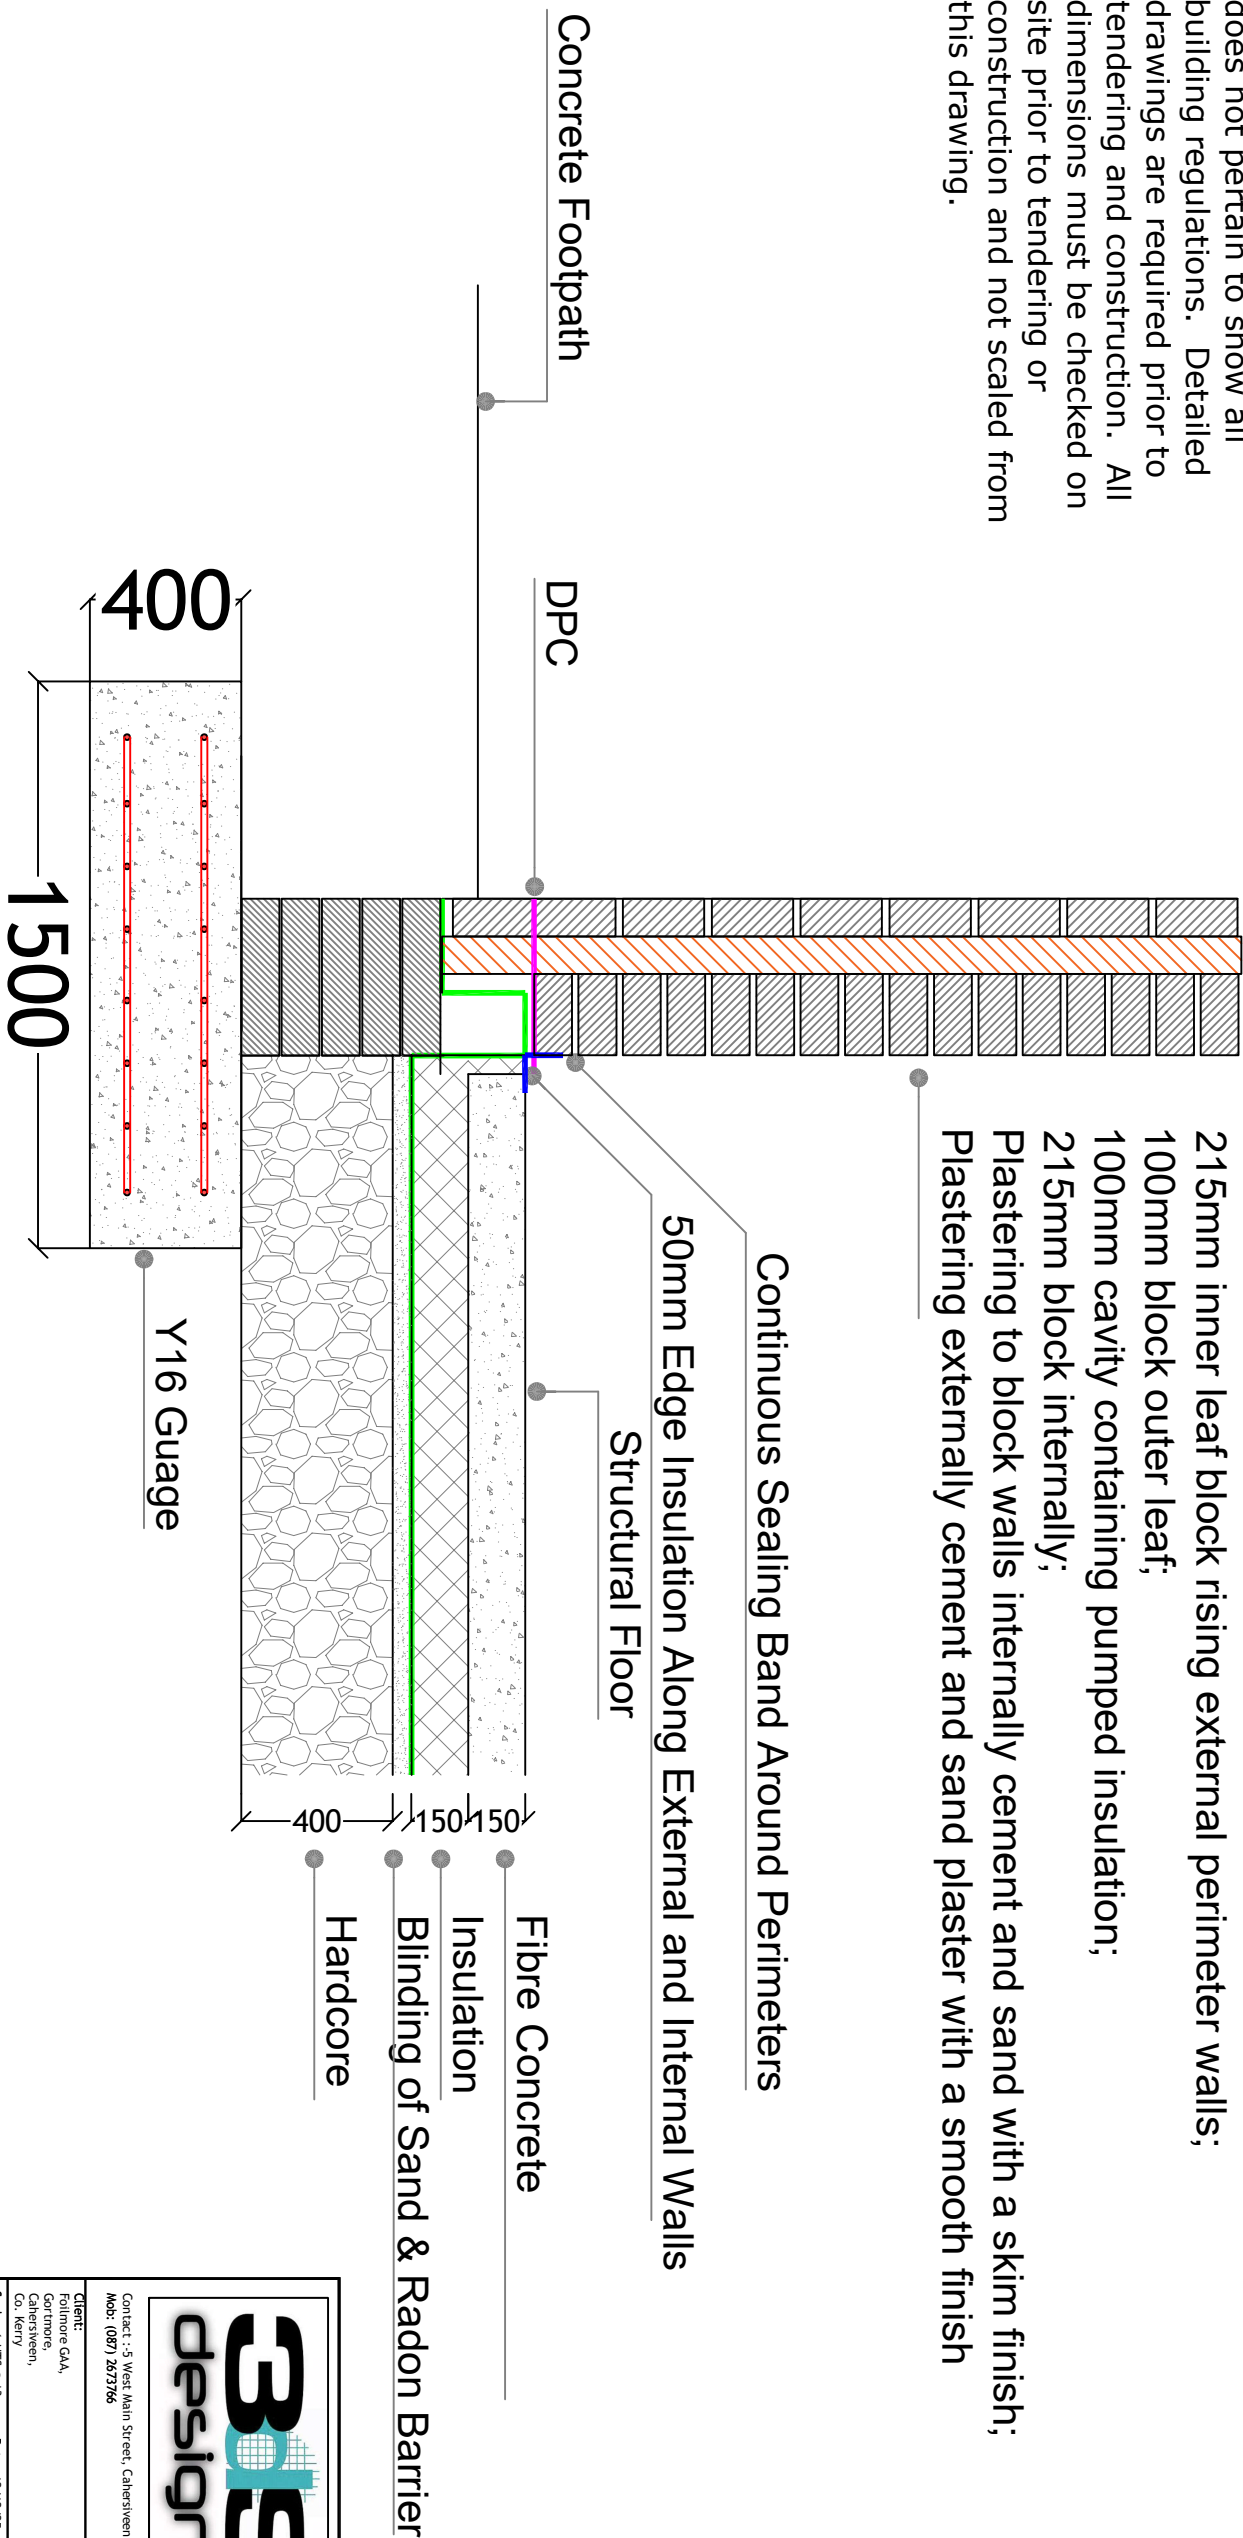

305 designs

Contact : 35 West Main Street, Cahersiveen, Co Kerry		
Mob: (087) 2673766		
CLIENT:		
Farramore GAA,		
Gortmore,		
Cahersiveen,		
Co. Kerry		
Scale: 1:10TS @ A3	Date: 12/17/25	
Drawn by: D.S	Drawing No. DS 001	Rev. 3-8

Note:-
Pictures are strictly for the purpose of showing samples of our work and some units may be exclusive to individual clients.
All drawings and designs suggested by 305 Designs must be checked by a qualified architect to ensure that they fully comply with all necessary building and safety regulations.
Drawings are strictly for use between 305 Designs and their clients only, in accordance with our terms and conditions, a copy of which can be obtained on request. © COPYRIGHT