

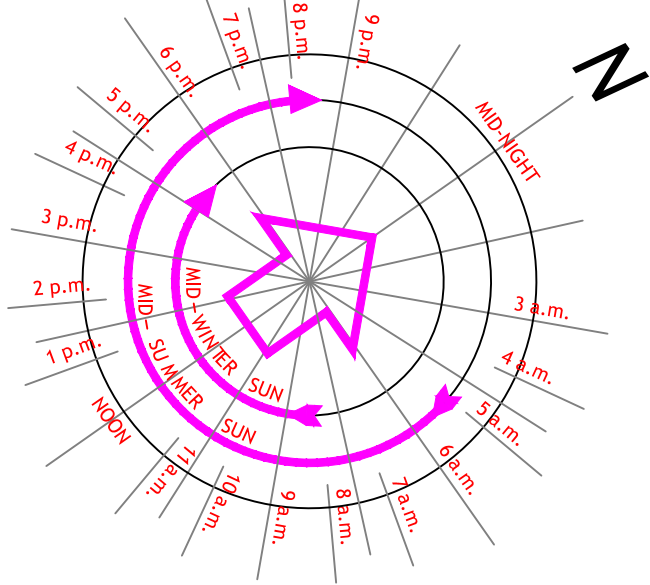
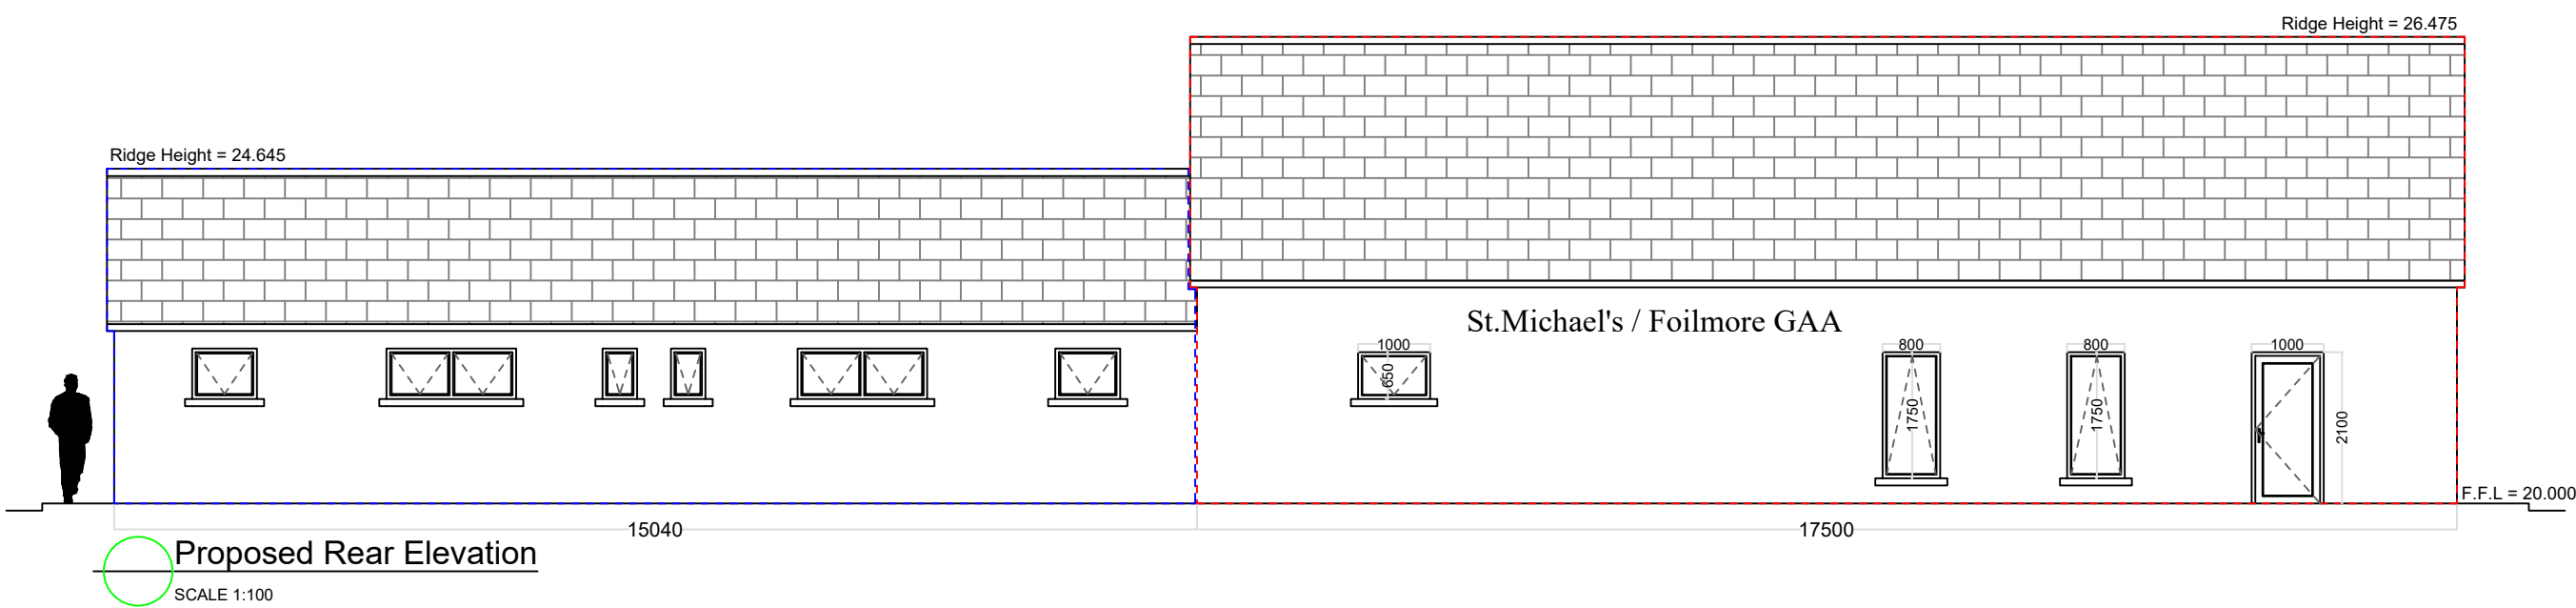
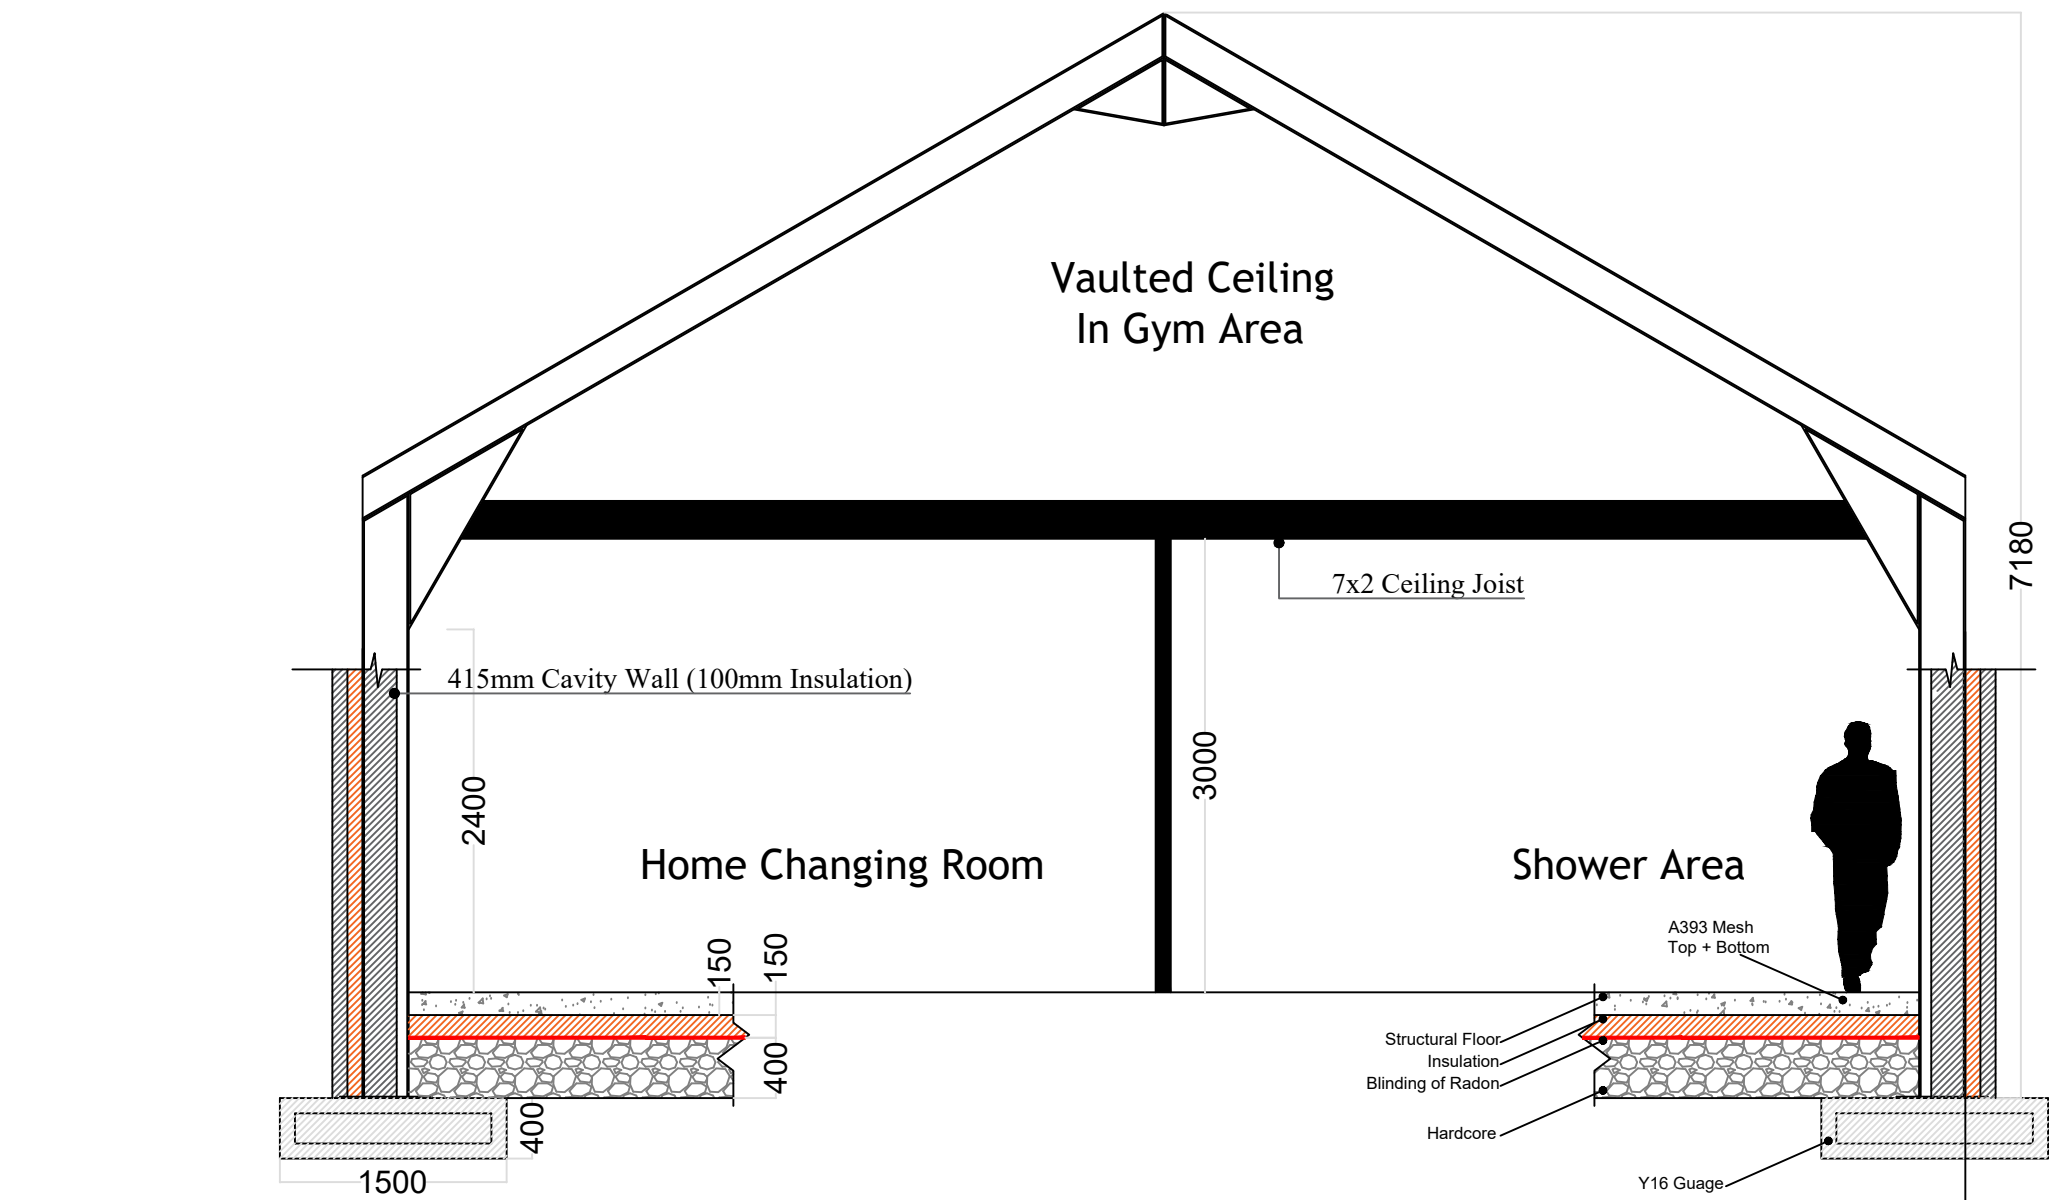


For Pricing Purposes Only

NOTES:
These drawings were prepared for the purpose of getting prices and discussing the project. It does not pertain to show all construction information and does not pertain to show all building regulations. Detailed drawings are required prior to tendering and construction. All dimensions must be checked on site prior to tendering or construction and not scaled from this drawing.


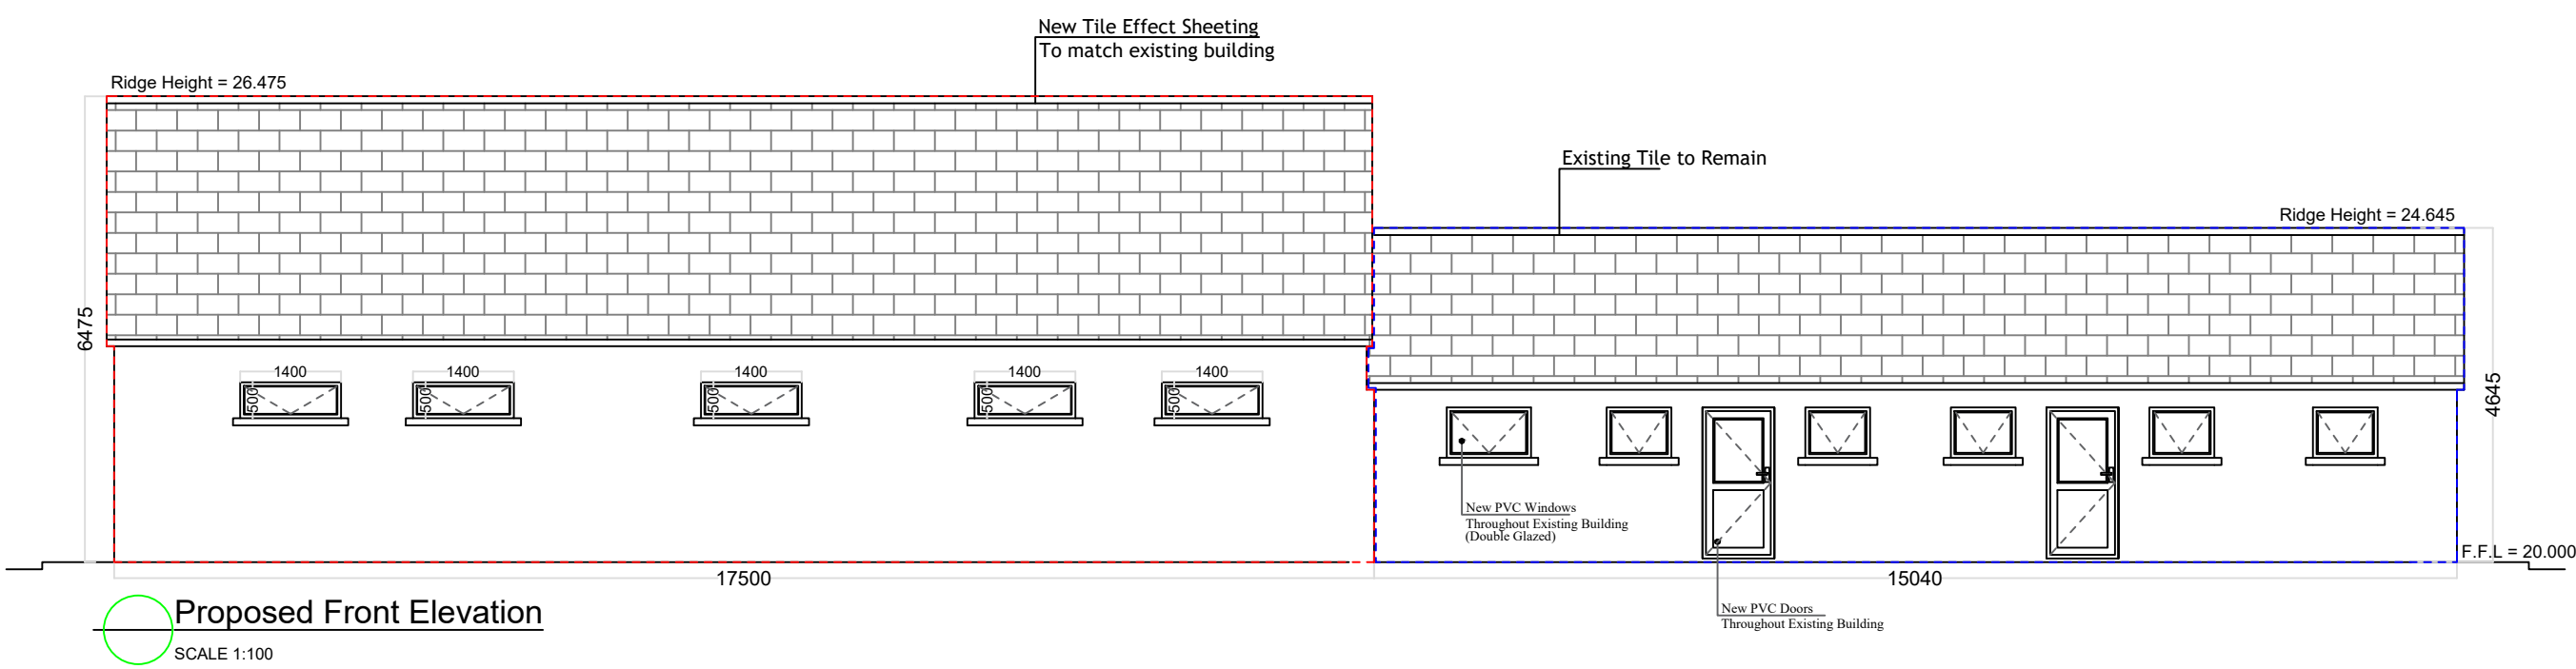


Proposed
Existing

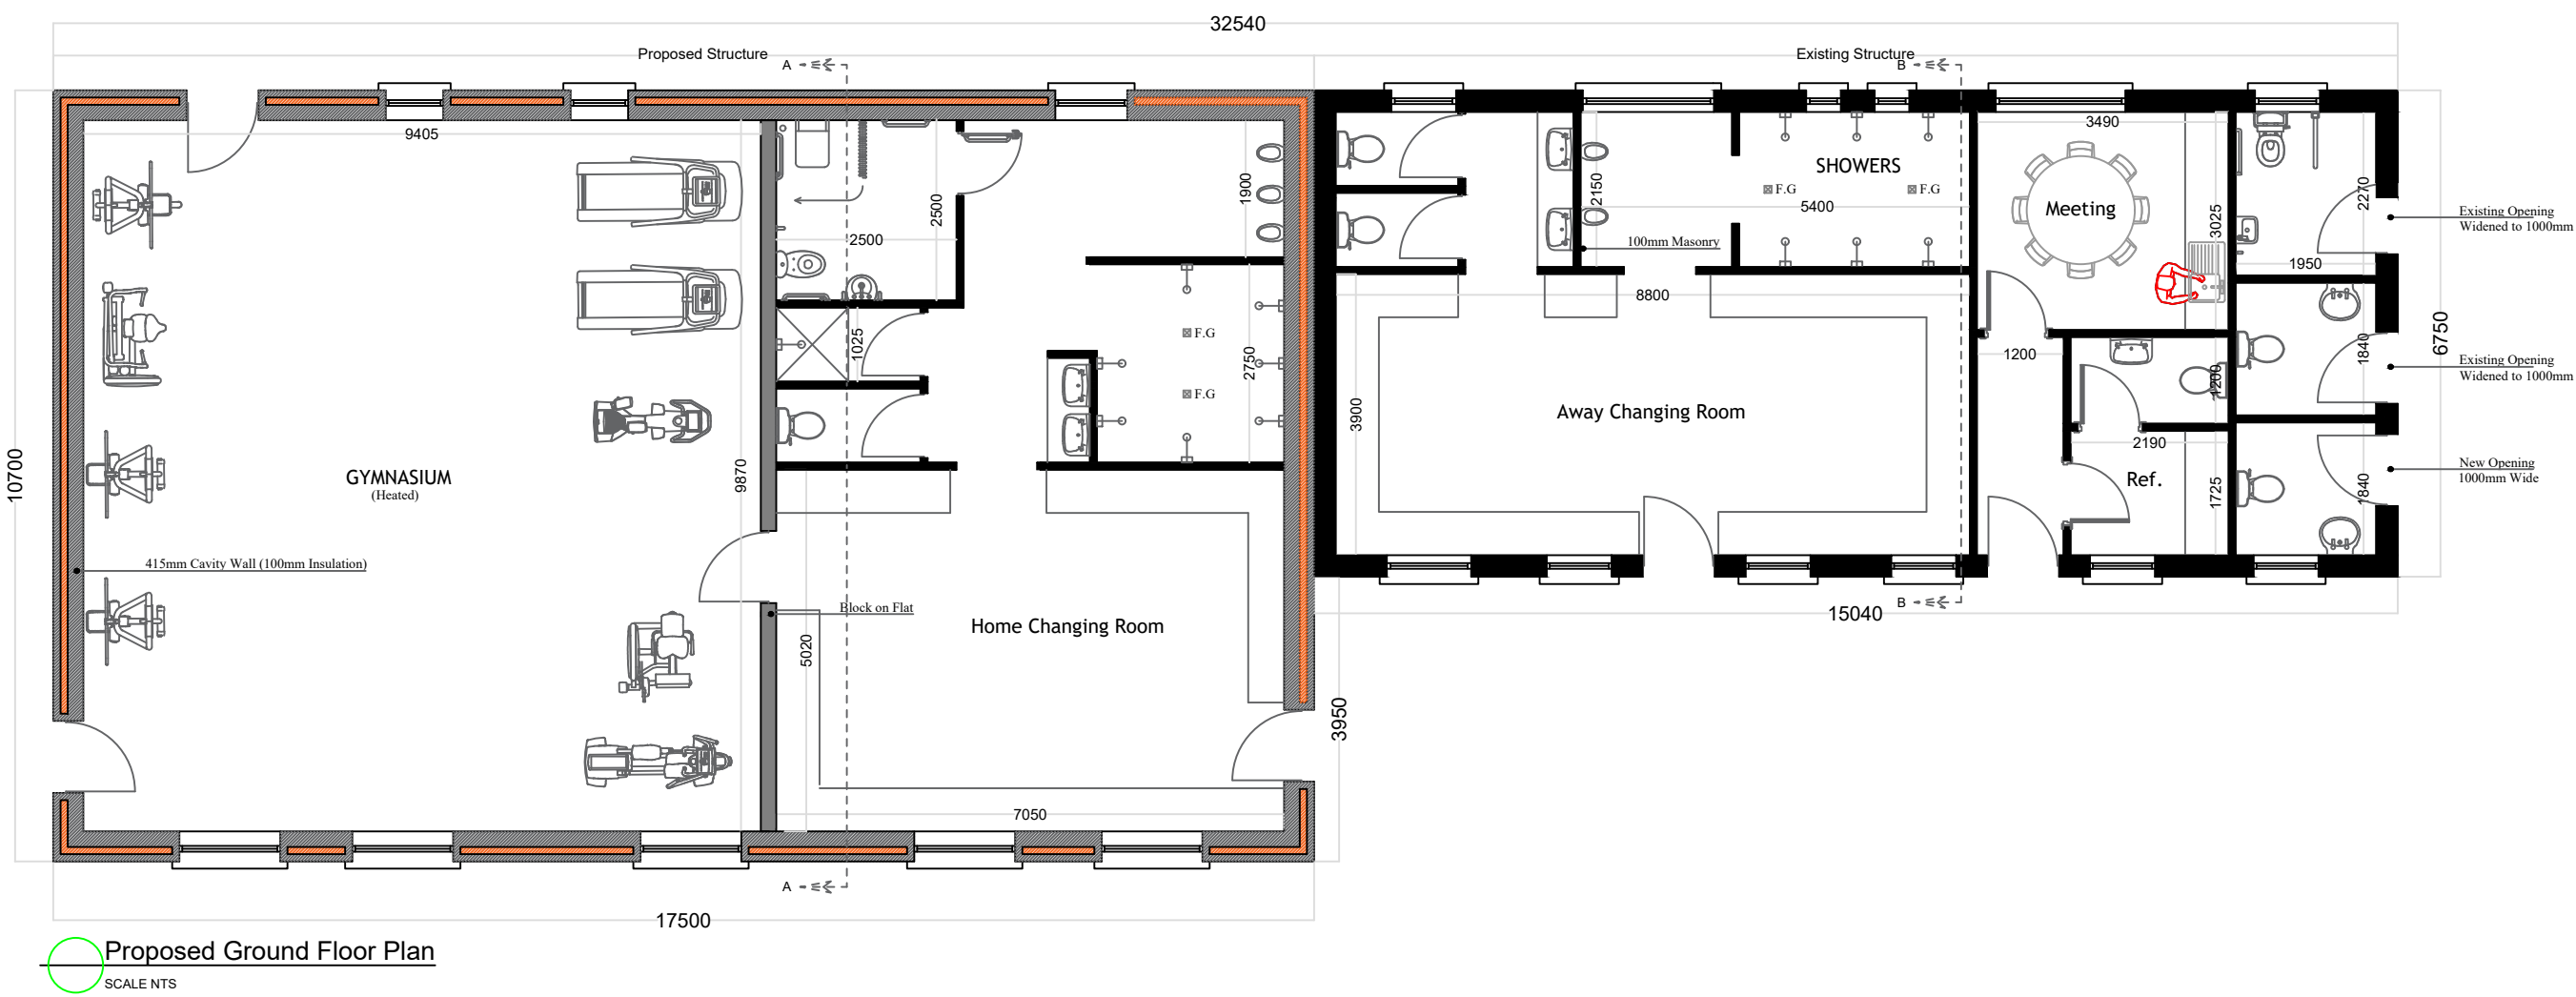

Proposed Section A-A
SCALE 1:50

Floor Area
Existing Ground Floor Area - 88.8 m2 / 955.8 Sq Ft
Proposed Ground Floor Area - 168.0 m2 / 1808.3 Sq Ft
Total Floor Area - 256.8 m2 / 2764.1 Sq Ft

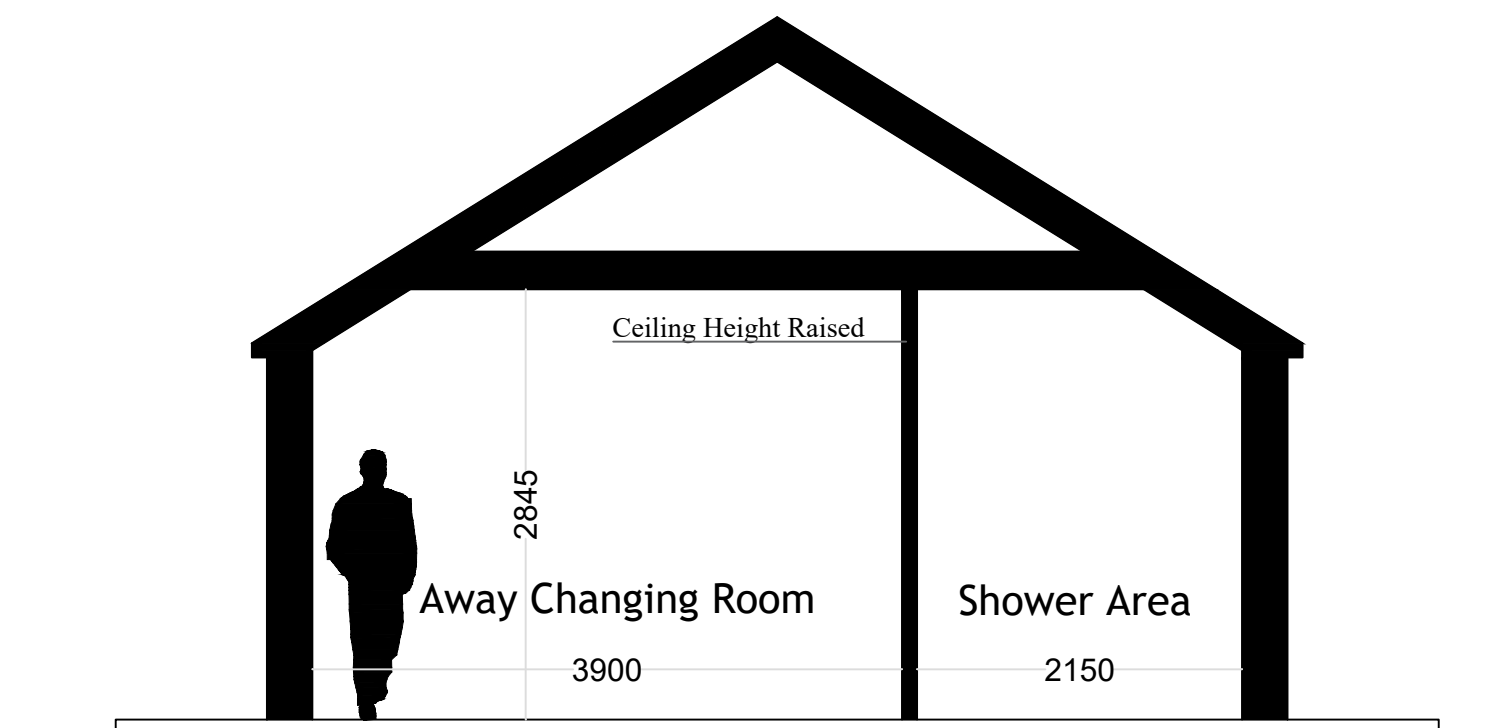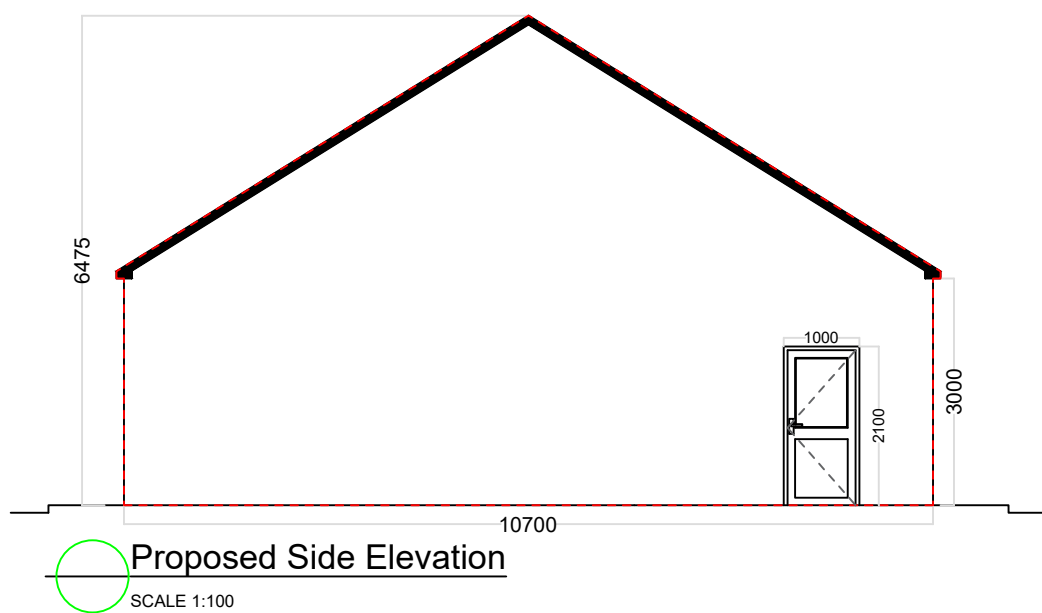

Proposed Section B-B
SCALE 1:50



Contact :- Clahanelinehan, Cahirciveen, Co. Kerry
Mob: (087) 2673766

Client:
Foimore GAA,
Gortmore, Cahersiveen,
Co. Kerry

Scale: 1:50 & 100 @ A1 Date: 23/07/2026

Drawn by: D.S Drawing No. 16/02 Rev. 1

Note:-

Pictures are strictly for the purpose of showing samples of our work and some units may be exclusive to individual clients.

All drawings and designs suggested by 3DS Designs must be checked by a qualified architect to ensure that they fully comply with all necessary building and safety regulations.

Drawings are strictly for use between 3DS Designs and their clients only, in accordance with our terms and conditions, a copy of which can be obtained on request. ©COPYRIGHT