



RECEIVED: 18/04/2025

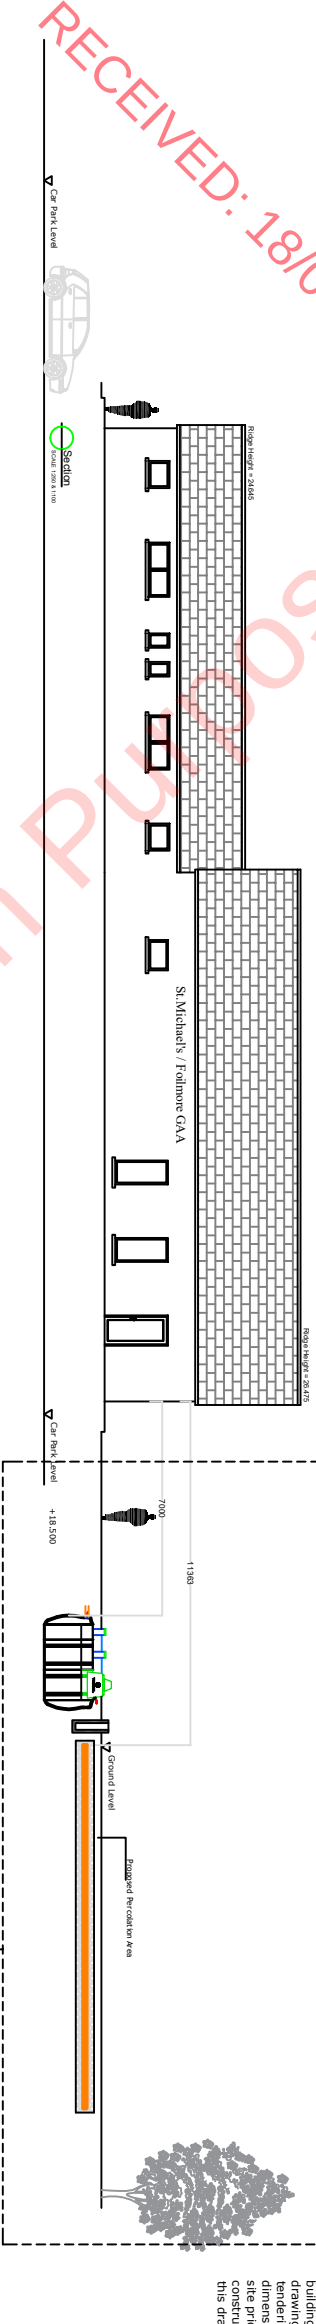

For Planning Permission Purposes Only


NOTES:
These drawings were prepared for the purpose of making a planning application. They do not show construction information for the purposes of pricing or building and does not pertain to show all building regulations. Detailed drawings are required prior to tendering and construction. All tenders must be checked on site and construction must be checked on construction and not scaled from this drawing.

Proposed Treatment and Filtration Area

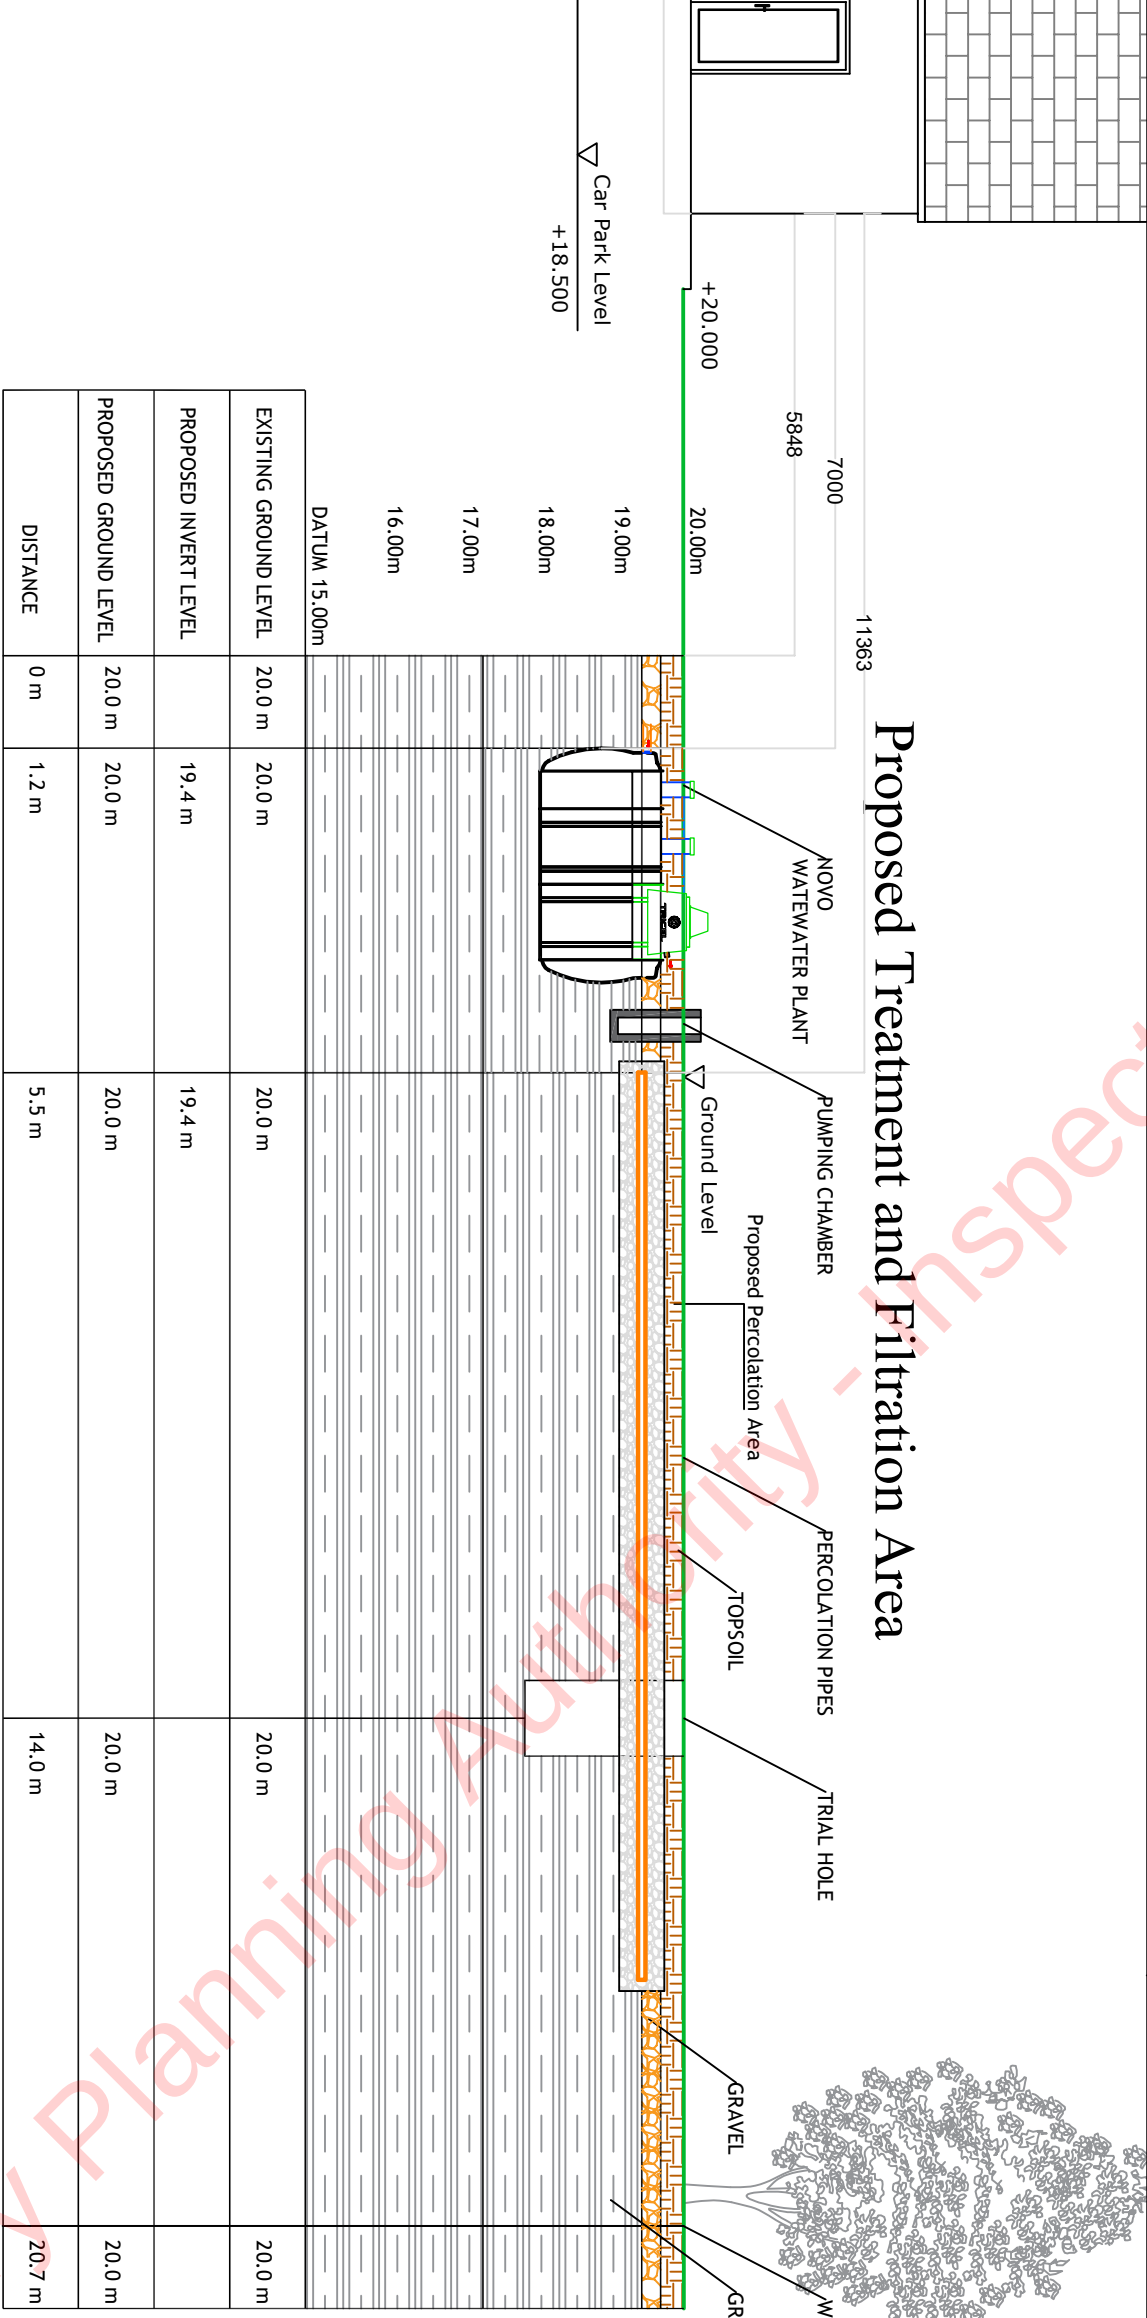

DATUM 15.00m						
EXISTING GROUND LEVEL	20.0 m	20.0 m	20.0 m	20.0 m	20.0 m	20.0 m
PROPOSED INVERT LEVEL		19.4 m	19.4 m			
PROPOSED GROUND LEVEL	20.0 m	20.0 m	20.0 m	20.0 m	20.0 m	20.0 m
DISTANCE	0 m	1.2 m	5.5 m	14.0 m	20.7 m	

SECTION X-X

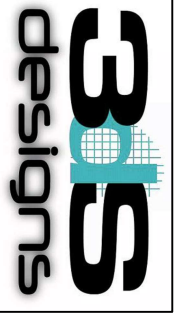

Contact : 35 West Main Street, Cahersiveen, Co Kerry
Mob: (087) 2813766
Client: Follimore GAA, Gortmore, Cahersiveen, Co. Kerry
Scale: 1:250 & 100 @ A3 Date: 16/04/2025
Drawn By: D.S Drawing No. DS 001 Rev. 0
Note:-
All drawings and designs suggested by 3DS Designs must be checked with all necessary building and safety regulations.
Pictures are strictly for the purpose of showing samples of our work and some units may be exclusive to individual clients.
Drawings are strictly for use between 3DS Designs and their clients only, in accordance with our terms and conditions a copy of which can be obtained on request. © COPYRIGHT