


All drawings are for Planning Application purposes only.

All building works shall be carried out in accordance with current Building Regulations.

The client is reminded of their duty to appoint a Project Supervisor for the Design Process as required by Regulation 6(1) (a) of the Safety Health and Welfare at Work (Construction) Regulations 2013 S.I. No.291

Do not scale from this print. Use figured dimensions only. Contractors are responsible for taking and checking site dimensions.

Design copyright is vested in the Company below from whom consent must be obtained for copying or reproducing this drawing.

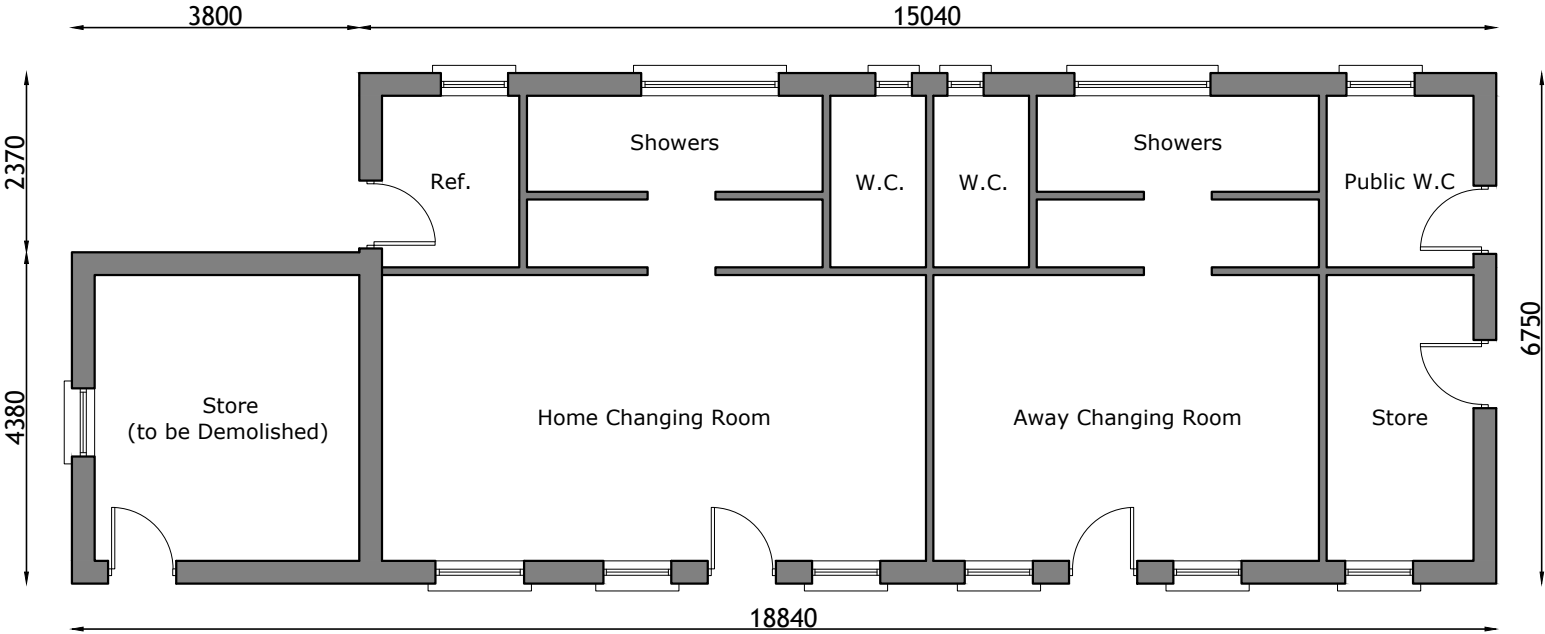


Existing Floor Plan 1:100

Floor Area:

Area of Existing Ground Floor: 103sq.m. / 1110sq.ft

Key:

Existing Construction: 

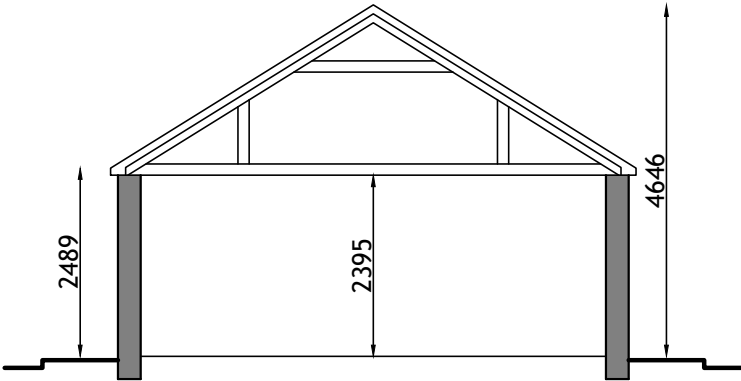

Existing Section 1:100