


All drawings are for Planning Application purposes only.

All building works shall be carried out in accordance with current Building Regulations.


The client is reminded of their duty to appoint a Project Supervisor for the Design Process as required by Regulation 6(1) (a) of the Safety Health and Welfare at Work (Construction) Regulations 2013 S.I. No.291

Do not scale from this print. Use figured dimensions only. Contractors are responsible for taking and checking site dimensions.

Design copyright is vested in the Company below from whom consent must be obtained for copying or reproducing this drawing.

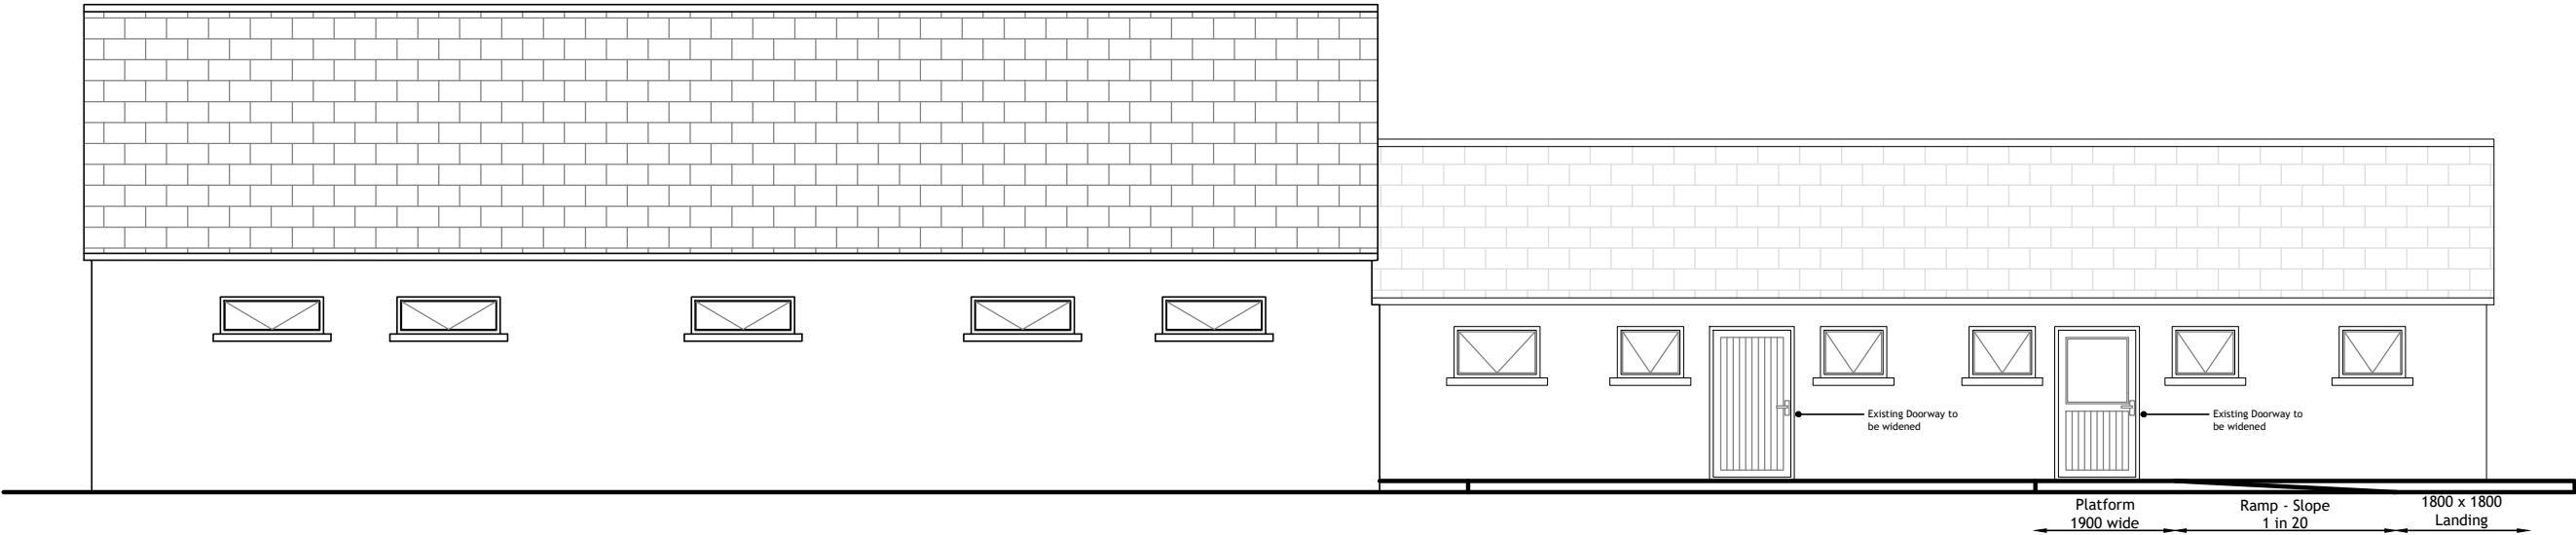

Proposed Southern [Front] Elevation 1:100

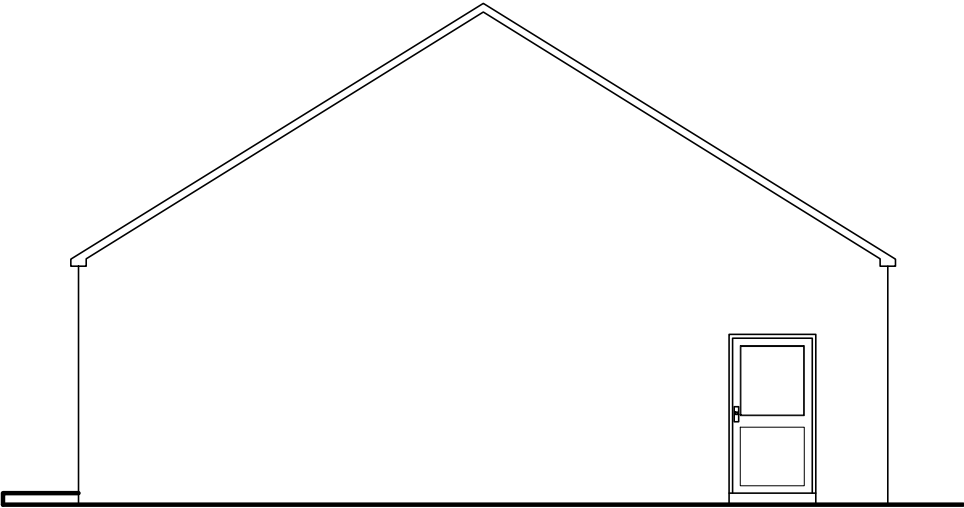

Proposed Western [Side] Elevation 1:100



chartered association
of building engineers



ARCHITECTURAL SOLUTIONS

JS Design - Architectural Solutions

Tralee, Co. Kerry

Mobile: +353 (0)872 037 237

Email: john@jsdesign.ie

www.jsdesign.ie

DAC Drawings Only

Not to be used as Construction Drawings

Client	St Michael's / Follmore GAA
Project & Location	Extension and Renovation of Sports Pavilion at Gortmore, Caherciveen, Co. Kerry

Sheet Content	
Proposed Southern & Western Elevations	
Scale	Date
1:100 @ A3	March 2026
Drawing No.	Revision
26/03/D/200	-

No.	Rev.	Date	By