


- LEGEND**
- Area of works
 - Site area - 14 492 m² / 1.4492 ha
 - Extent of Lands in ownership of Client
 - Extension entrances
 - Existing site entrances - vehicular
 - Existing site entrances - pedestrian
 - Existing Building
 - Existing structure
 - Existing temporary accommodation
 - Proposed Building
 - Removal of existing feature
- LEGEND - Proposed exterior areas**
- Secure hard/soft play area and Sensory Garden
 - Parking spaces
 - Bicycle rests

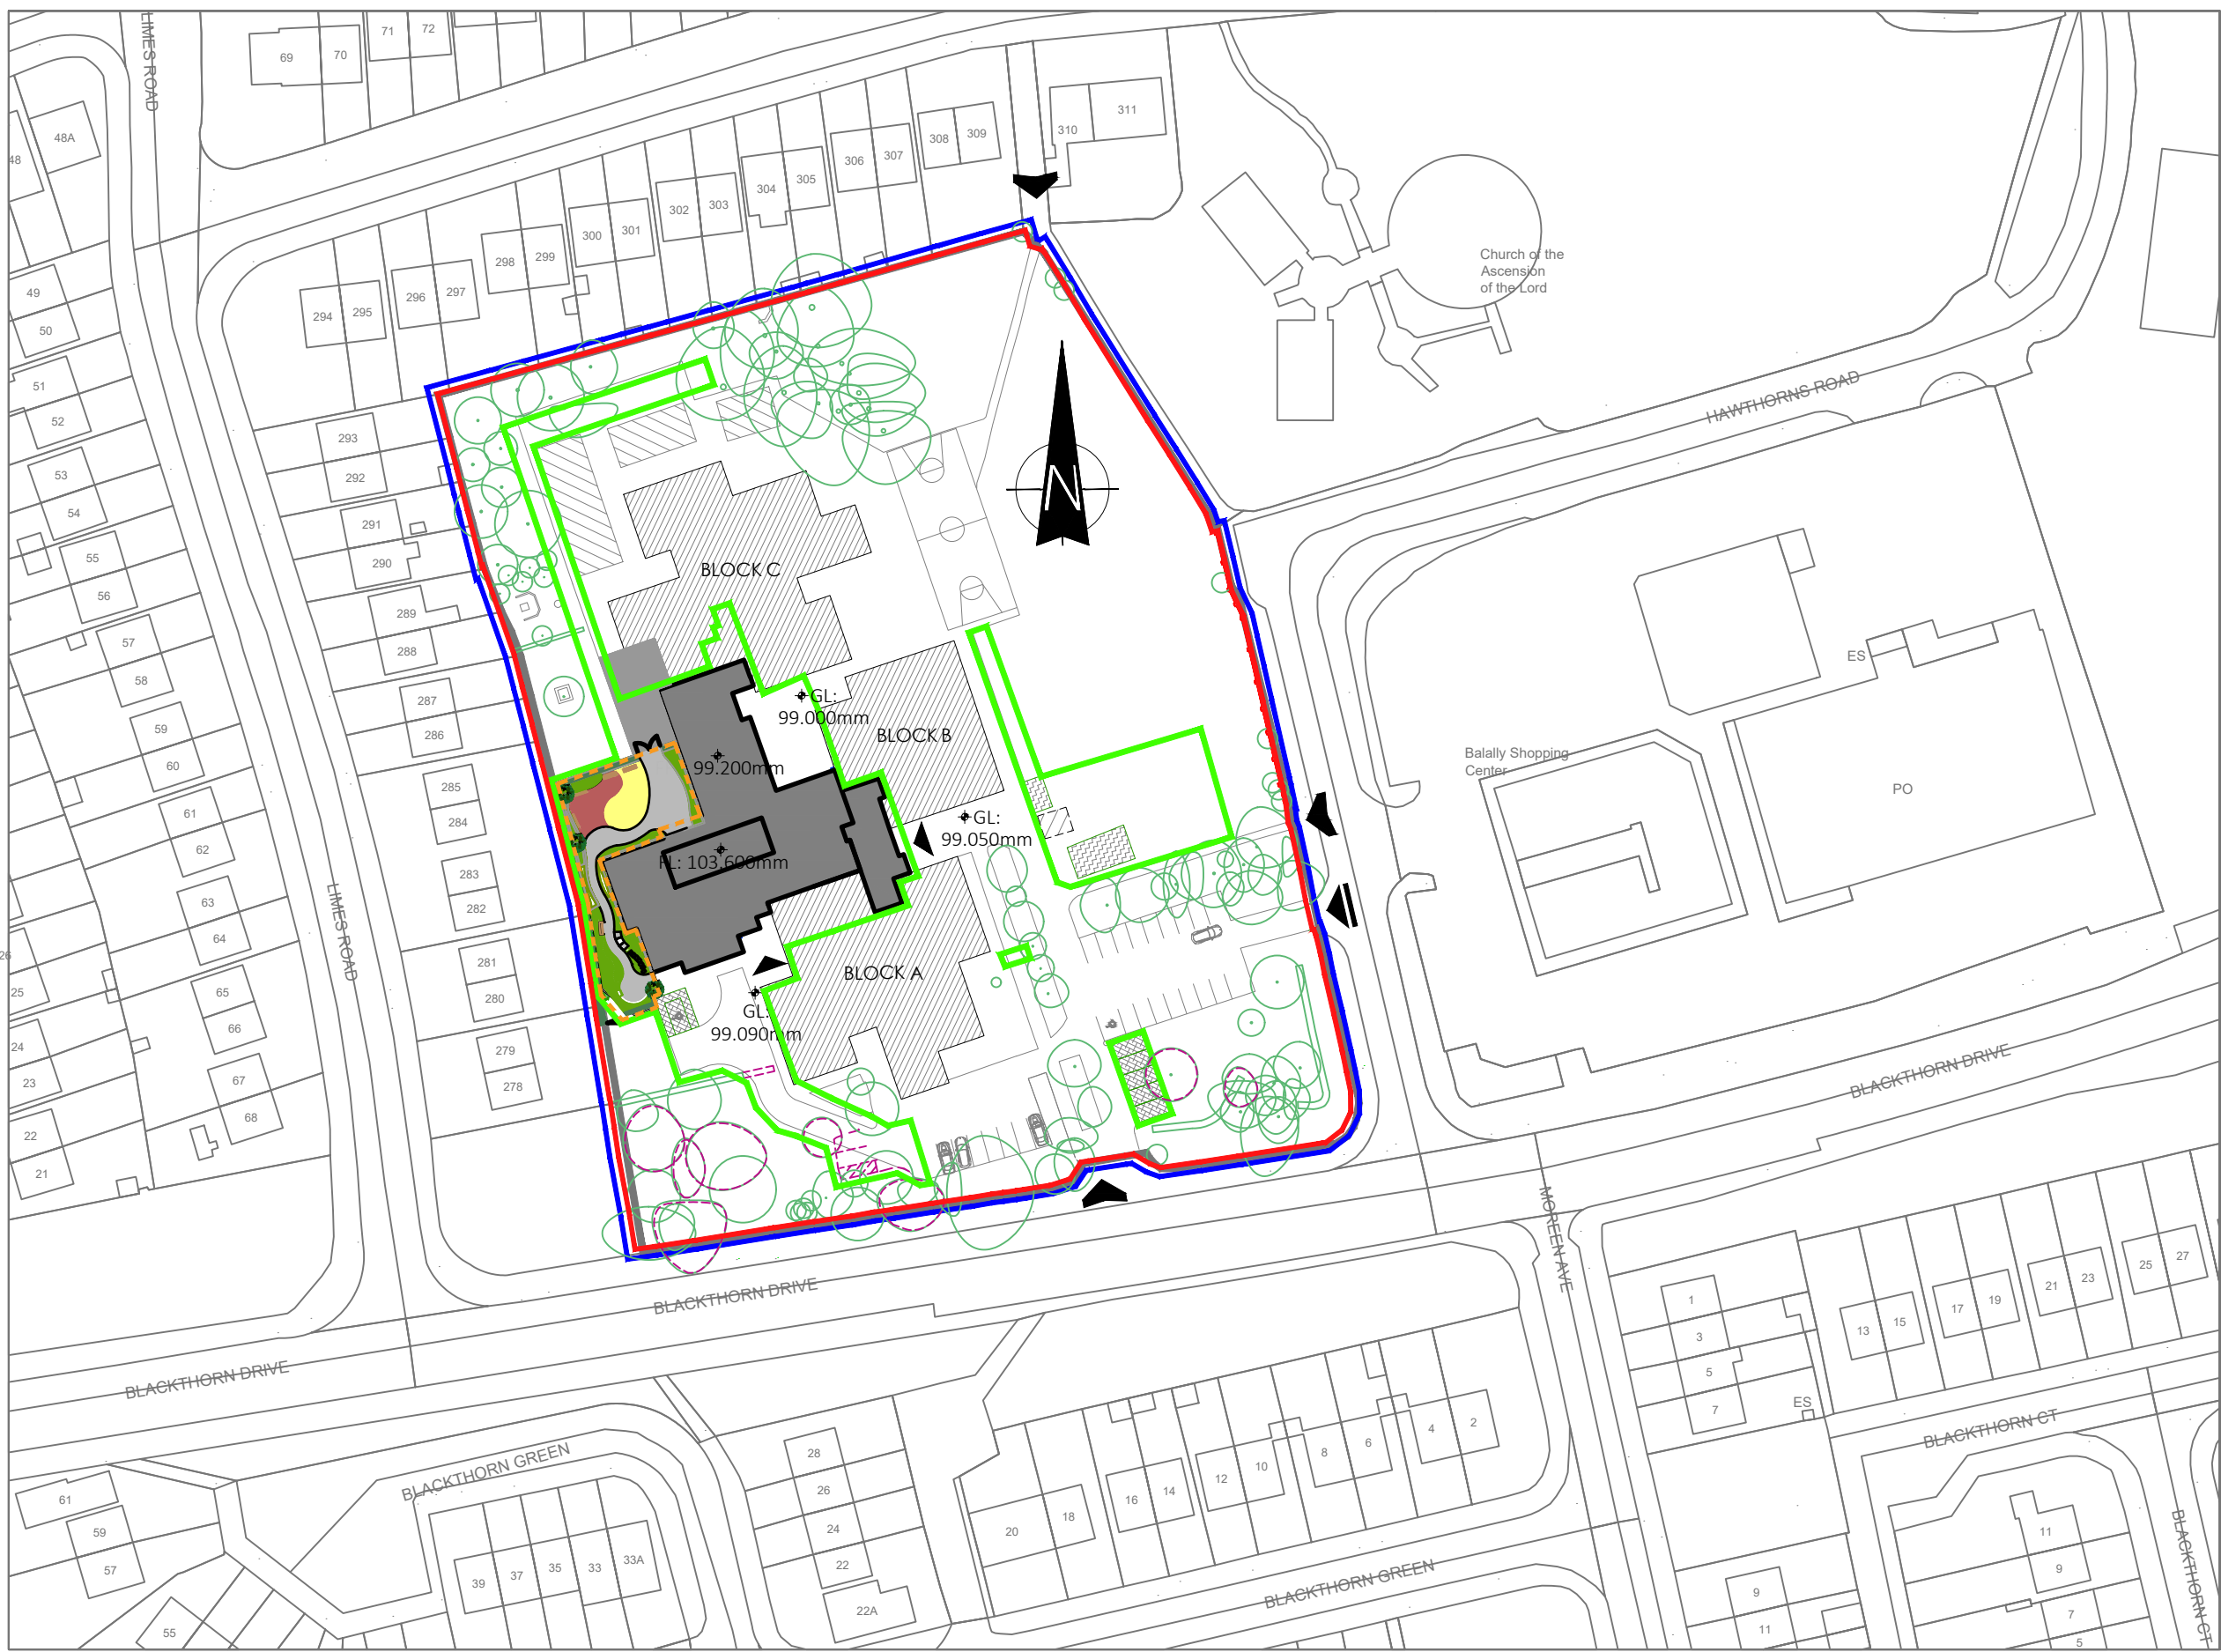

Description:
Digital Landscape Model (DLM)

Publisher / Source:
Ordnance Survey Ireland (OSi)

Data Source / Reference:
PRIME2

File Format:
Autodesk AutoCAD (DWG_R2013)

File Name:
v_50251994_1.dwg

Clip Extent / Area of Interest (AOI):
LLX,LLY= 718185.0894,726475.0486
LRX,LRX= 718517.0894,726475.0486
ULX,ULY= 718185.0894,726721.0486
URX,URY= 718517.0894,726721.0486

Projection / Spatial Reference:
Projection= IREN95_Irish_Transverse_Mercator

Centre Point Coordinates:
X,Y= 718351.0894,726598.0486

Reference Index:
Map Series | Map Sheets
1:1,000 | 3392-23
1:1,000 | 3392-19
1:1,000 | 3392-24
1:1,000 | 3392-18

Data Extraction Date:
Date= 22-Feb-2022

Source Data Release:
DCMLS Release V1.149.113

Product Version:
Version= 1.4

License / Copyright:
Ordnance Survey Ireland 'Terms of Use' apply.
Please visit 'www.osi.ie/about/terms-conditions'.

© Ordnance Survey Ireland, 2022

Compiled and published by Ordnance Survey Ireland, Phoenix Park, Dublin 8, Ireland.

Unauthorised reproduction infringes Ordnance Survey Ireland and Government of Ireland copyright.

All rights reserved. No part of this publication may be copied, reproduced or transmitted in any form or by any means without the prior written permission of the copyright owners.

The representation on this map of a road, track or footpath is not evidence of the existence of a right of way.

Ordnance Survey maps never show legal property boundaries, nor do they show ownership of physical features.

SITE LOCATION MAP

SCALE 1:1000

NOTES :

This drawing is copyright and may not be copied or altered without permission.
Use only figured dimensions. Do not scale this drawing.
The contractor is responsible for checking all dimensions on site prior to construction.
The Architects are to be notified of any discrepancies prior to work commencing.
Levels and contours, shown on drawings, are relative to local datum unless specified

REVISION:	DATE:	DESCRIPTION:	INITIAL:

CLIENT :	QUEEN OF ANGELS PRIMARY SCHOOL
PROJECT :	Additional Accommodation
ADDRESS :	Wedgewood, Sandyford, Dublin, 16
DRAWINGS :	SITE LOCATION MAP
CAD REF:	22518-TEN
SCALE:	1/1000
DWG. NO.:	22518-TEN-000
DRAWN BY:	MC
DATE:	30.10.2024
REV:	

