
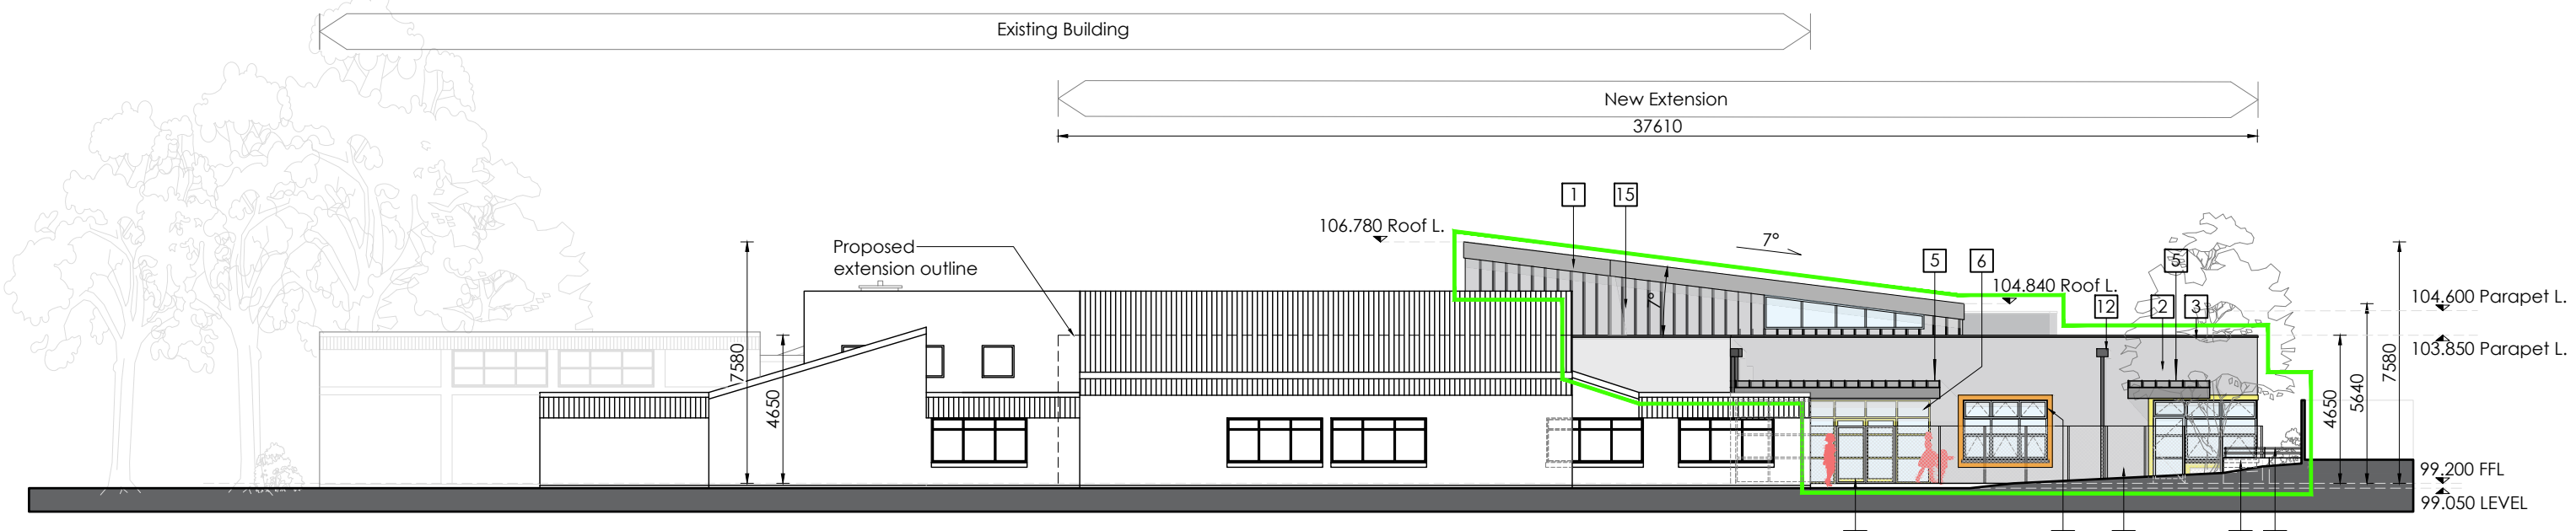
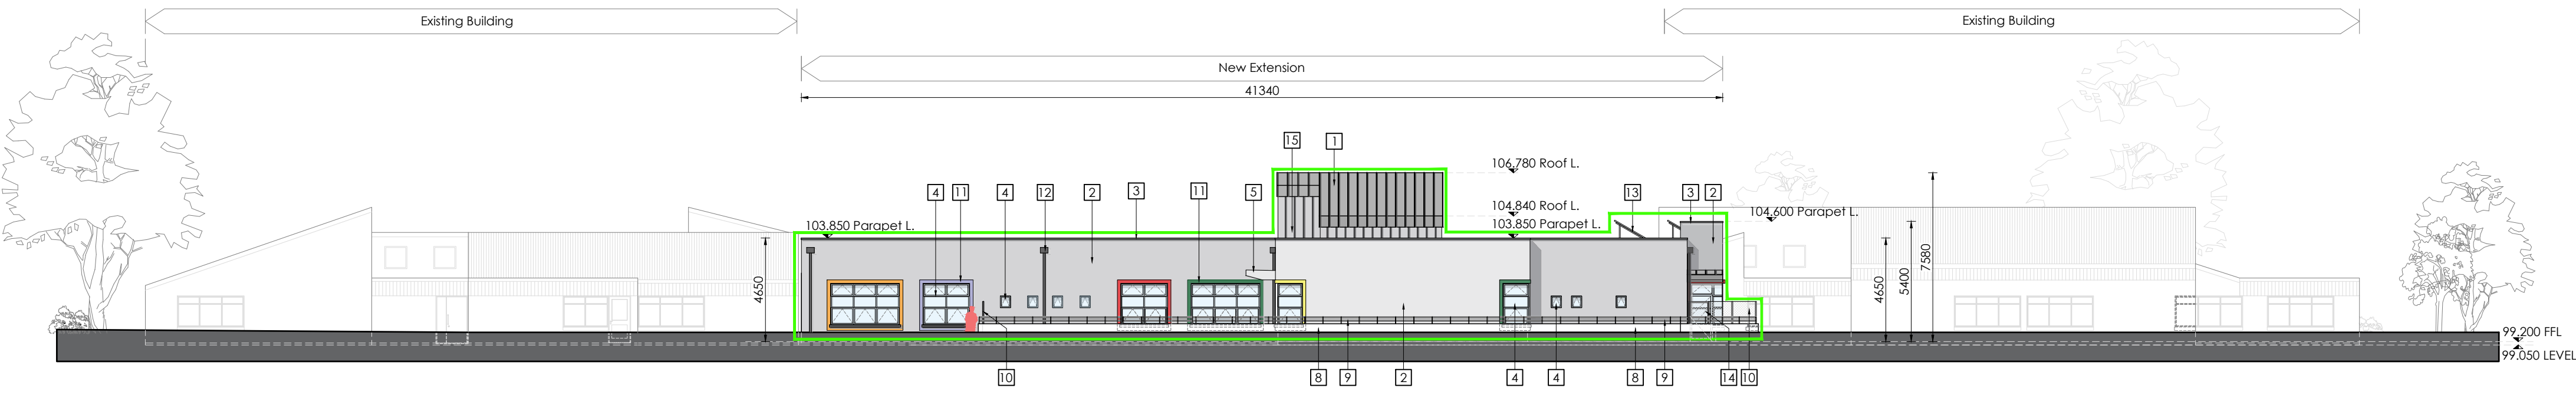
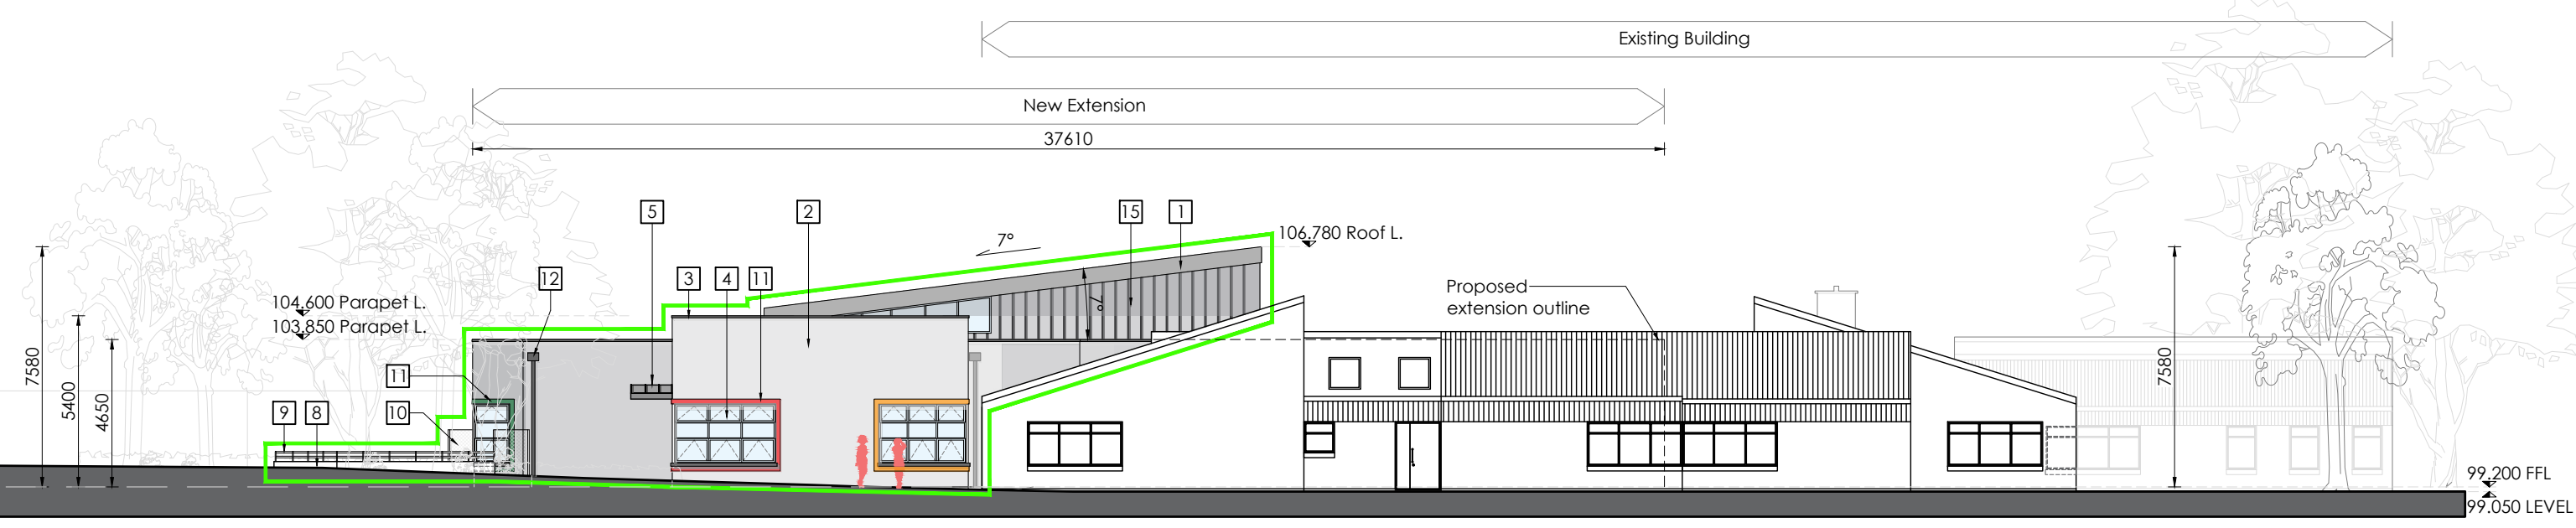


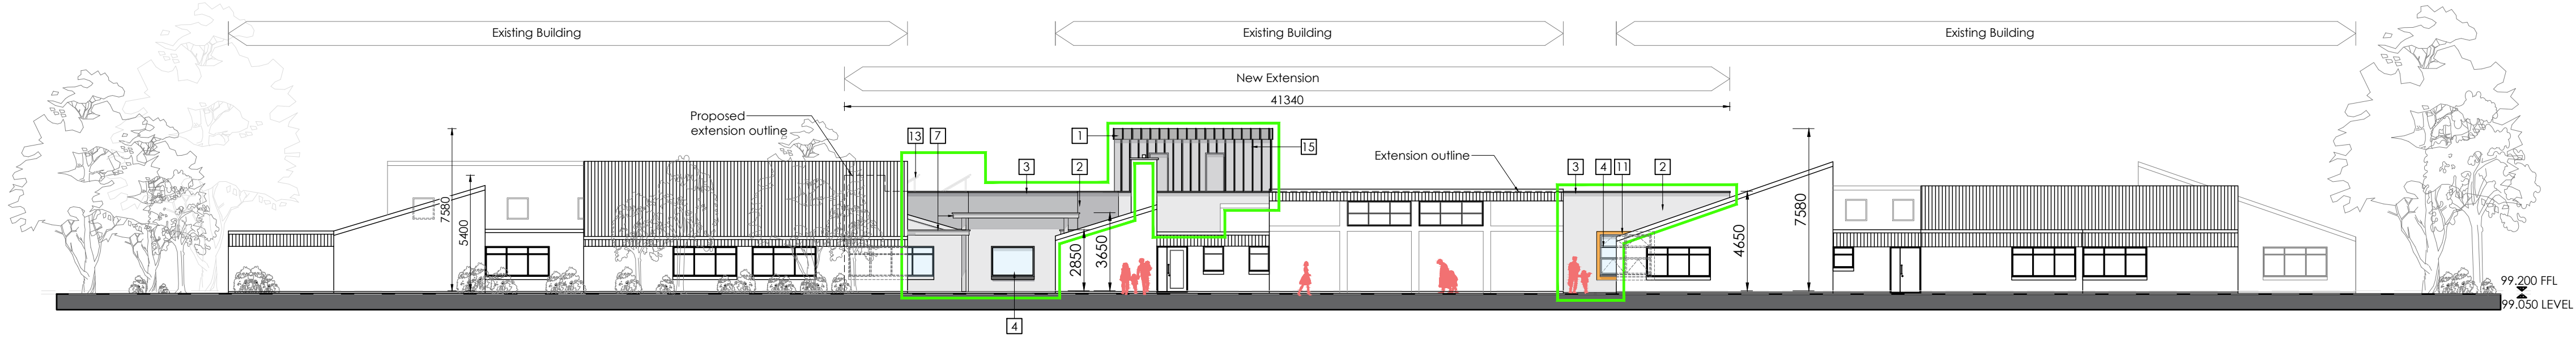


Note: Read in conjunction with other drawings, schedules and specifications.

Area of works

LEGEND

- 1 Selected raised seam roof.
- 2 Selected render finish
- 3 Selected metal wall coping
- 4 Double glazed thermally broken aluminium frame windows. Refer to windows schedule.
- 5 Precast concrete canopy
- 6 Thermally broken aluminium frame and doors. Refer to doors schedule.
- 7 Main entrance canopy. Refer to details.
- 8 Retaining wall
- 9 Selected railing
- 10 Sports fence min. 1800mm height
- 11 Window borders selected colour
- 12 Selected downpipes
- 13 PV System
- 14 Access gate
- 15 Selected raised seam metal cladding finish

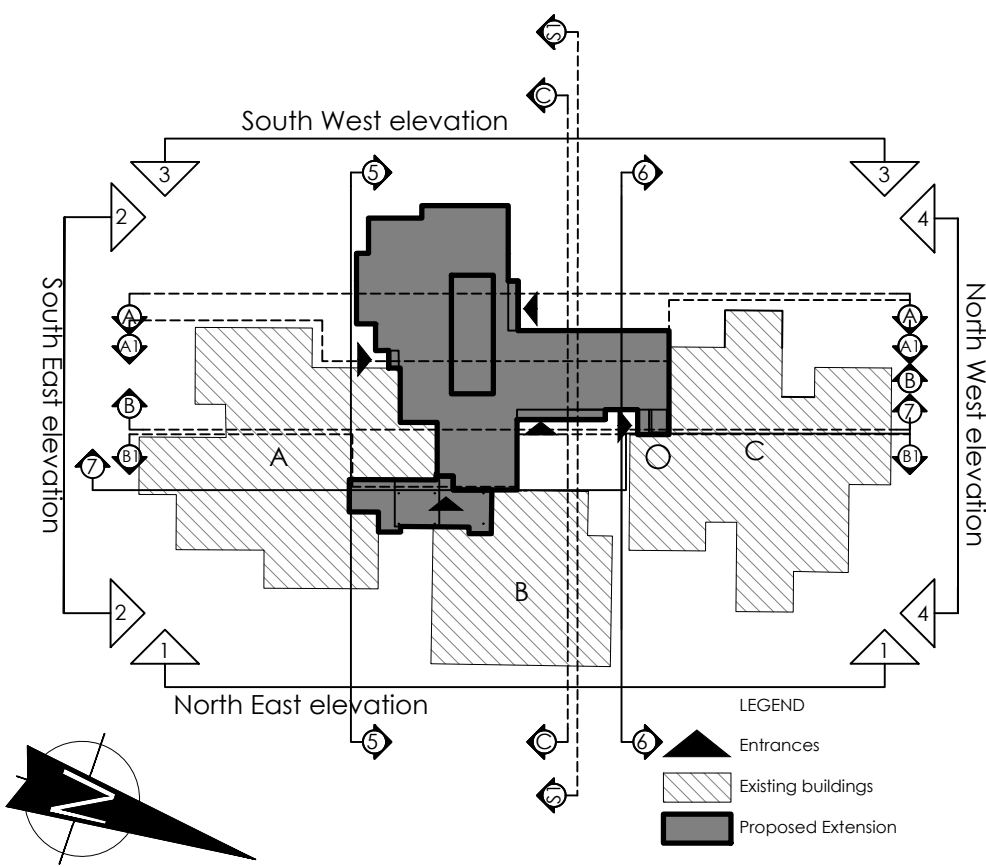

NOTES :  
This drawing is copyright and may not be copied or altered without permission.  
Use only figured dimensions. Do not scale this drawing.  
The contractor is responsible for checking all dimensions on site prior to construction.  
The Architects are to be notified of any discrepancies prior to work commencing.  
Levels and contours, shown on drawings, are relative to local datum unless specified

| REVISION: | DATE: | DESCRIPTION: | INITIAL: | REVISION: | DATE: | DESCRIPTION: | INITIAL: |
|-----------|-------|--------------|----------|-----------|-------|--------------|----------|
|           |       |              |          |           |       |              |          |
|           |       |              |          |           |       |              |          |
|          |                                         |
|----------|-----------------------------------------|
| CLIENT:  | QUEEN OF ANGELS PRIMARY SCHOOL          |
| PROJECT: | Additional Accommodation                |
| ADDRESS: | Wedgewood, Sandford, Dublin, 16         |
| DRAWING: | ELEVATIONS (1 OF 2) - SCHOOL CONTEXTUAL |
| DATE:    | 01.05.2024                              |
| REV:     | 22518-TEN-200                           |

