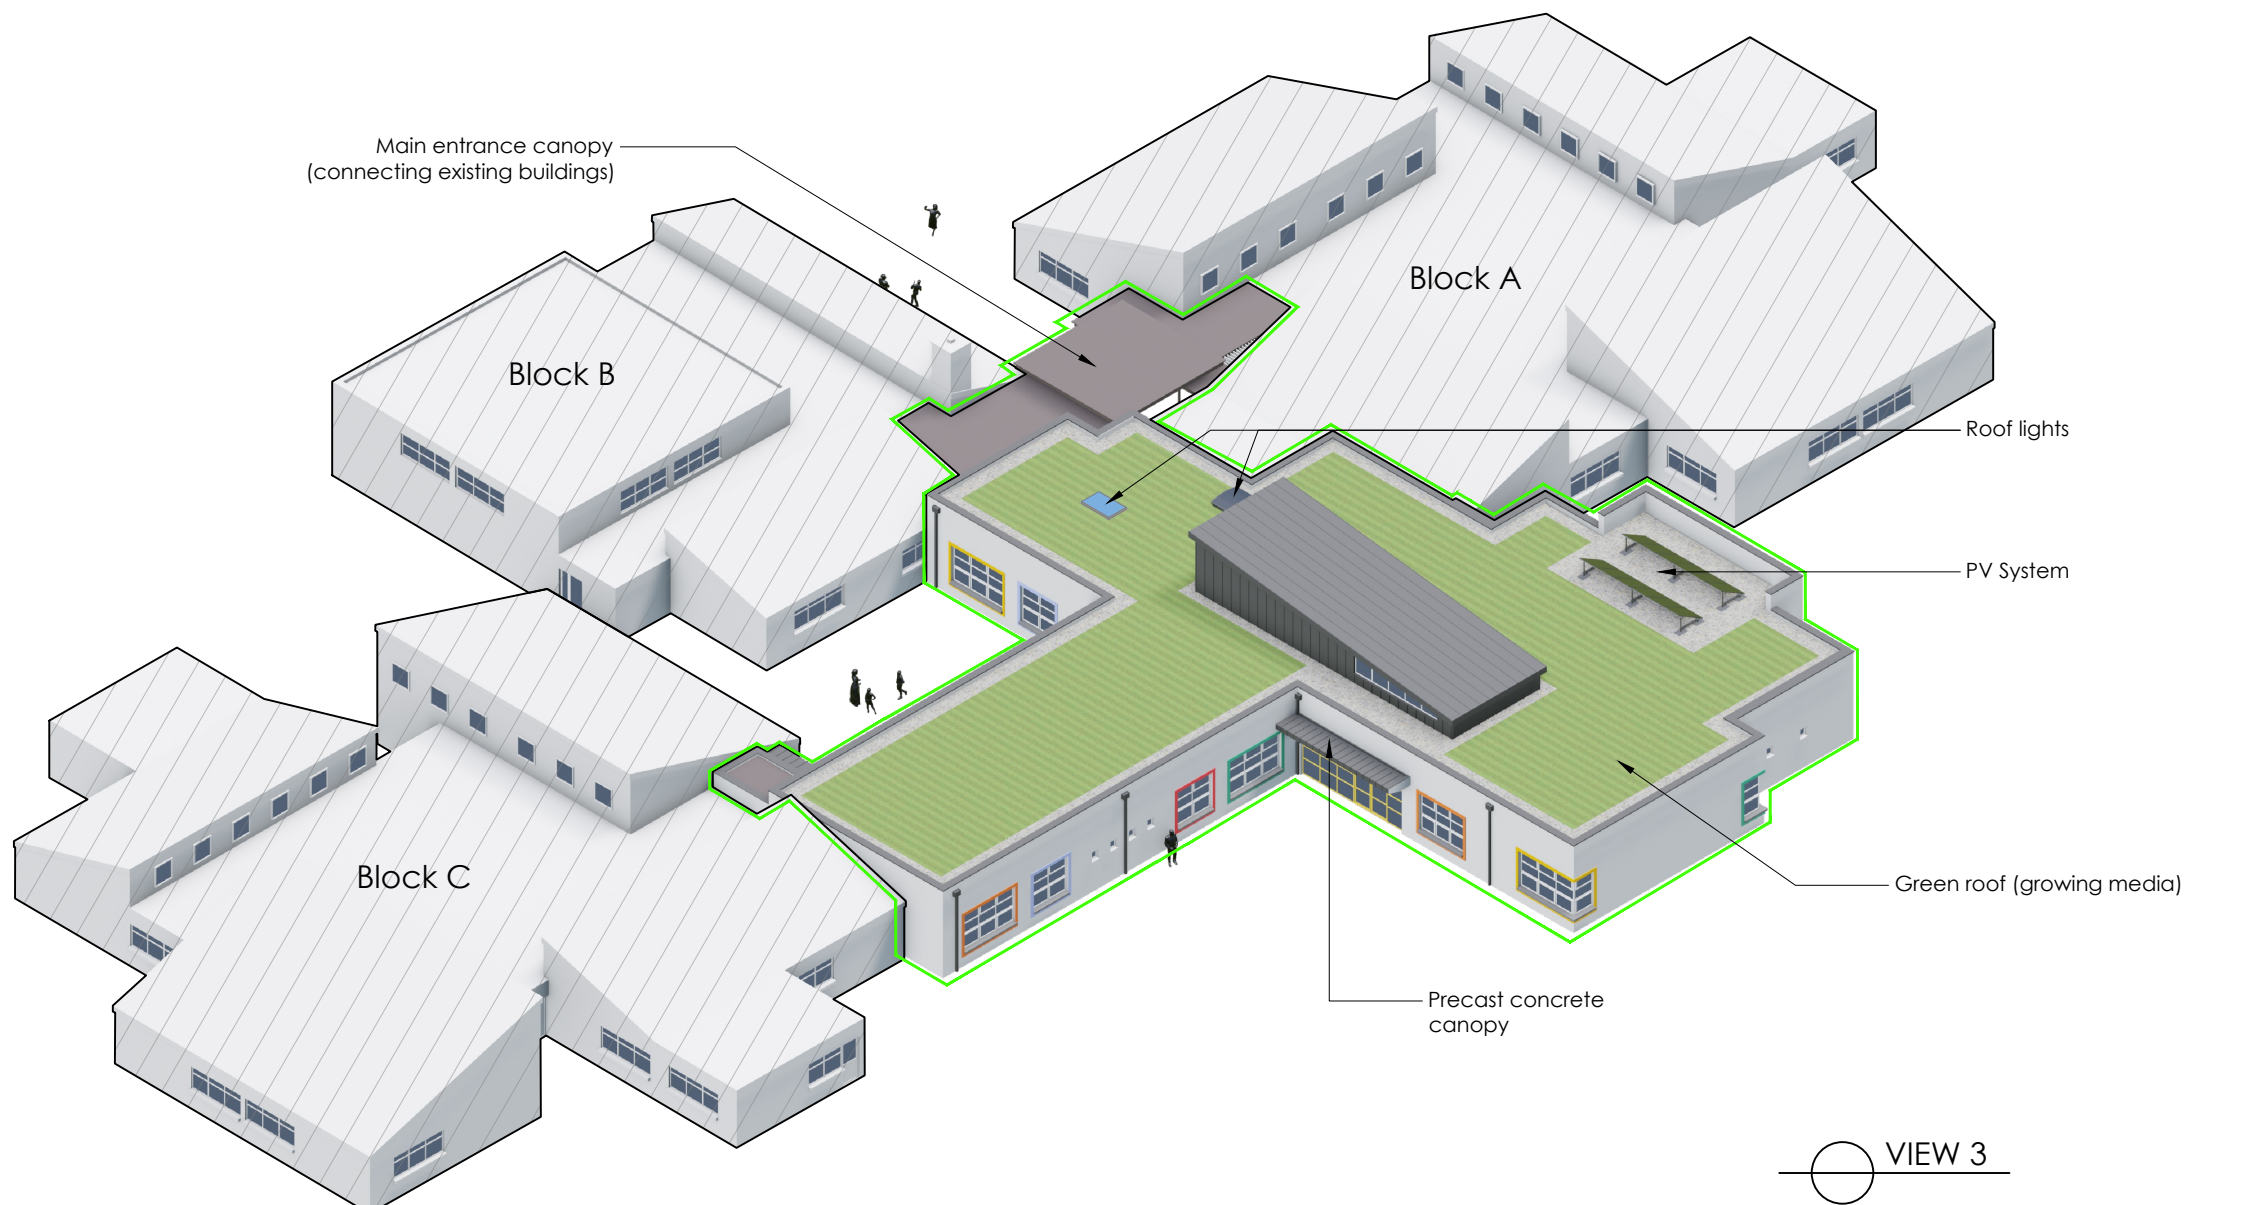
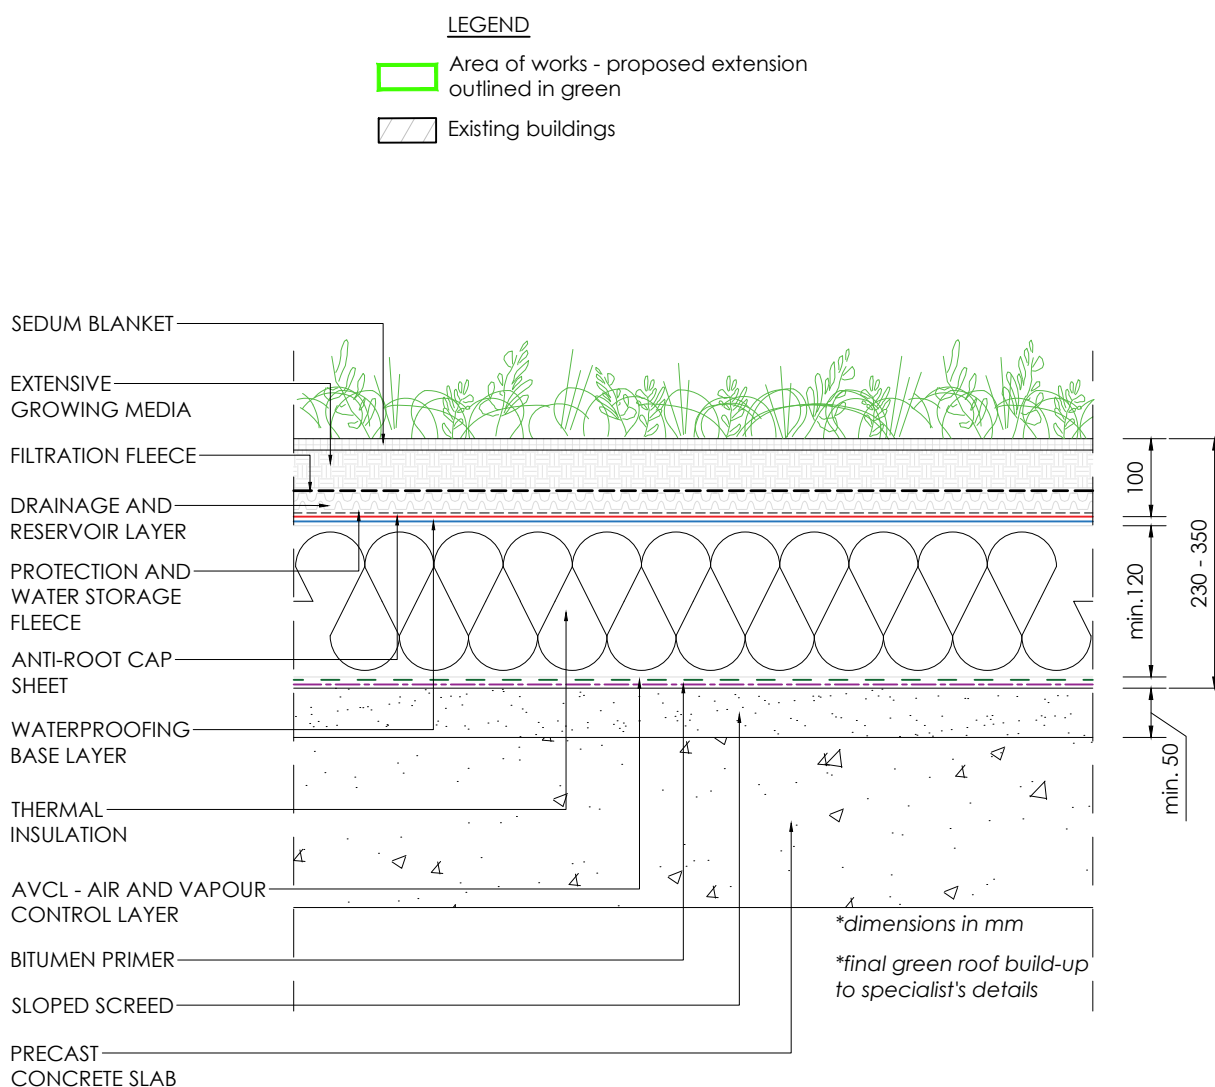
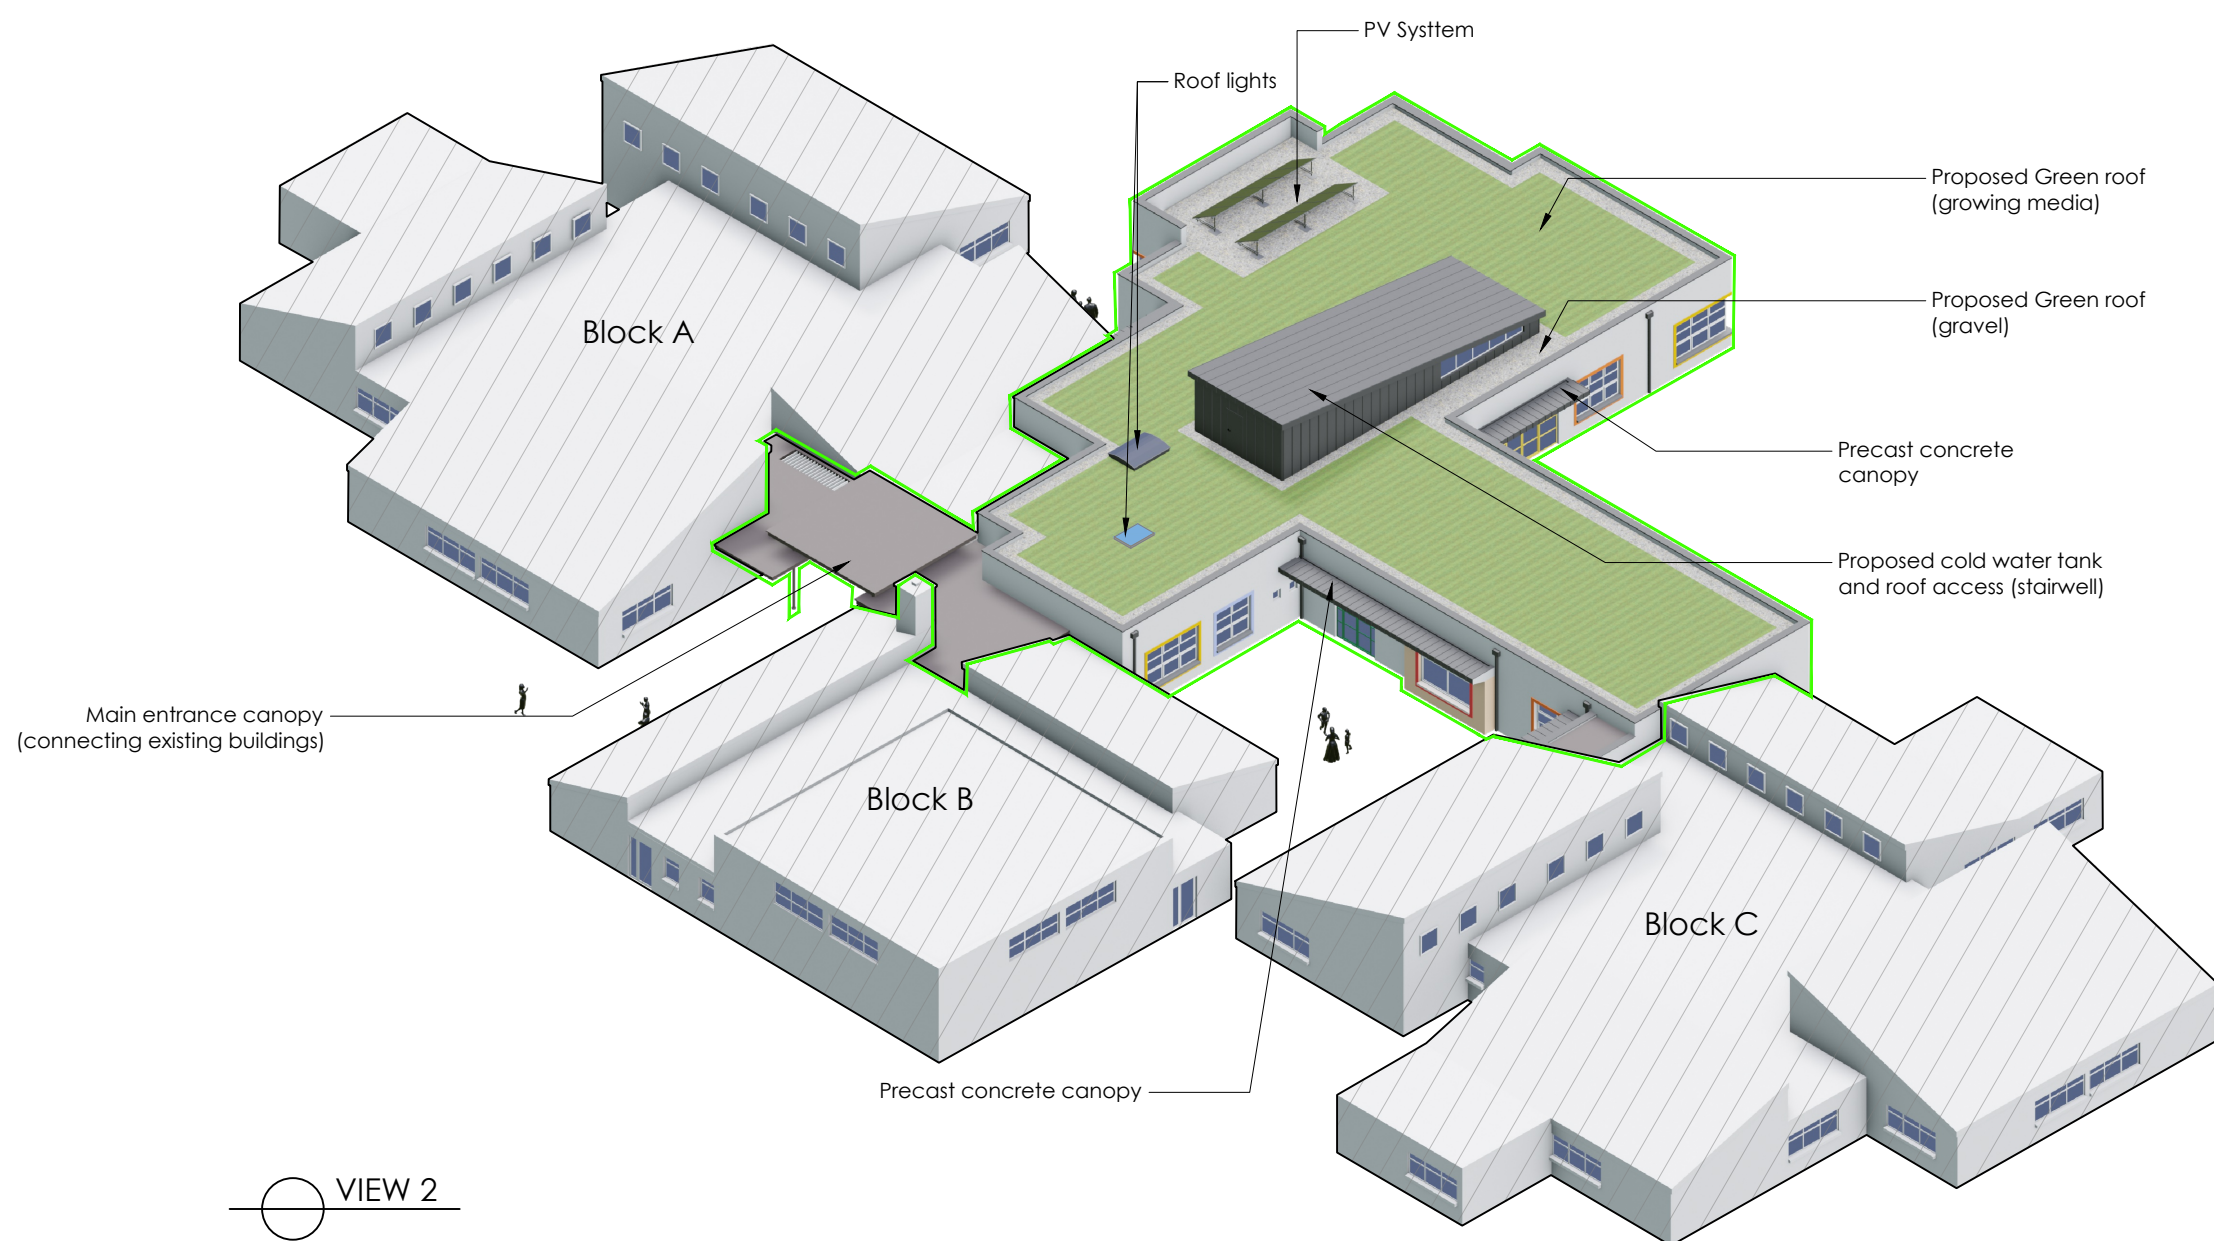
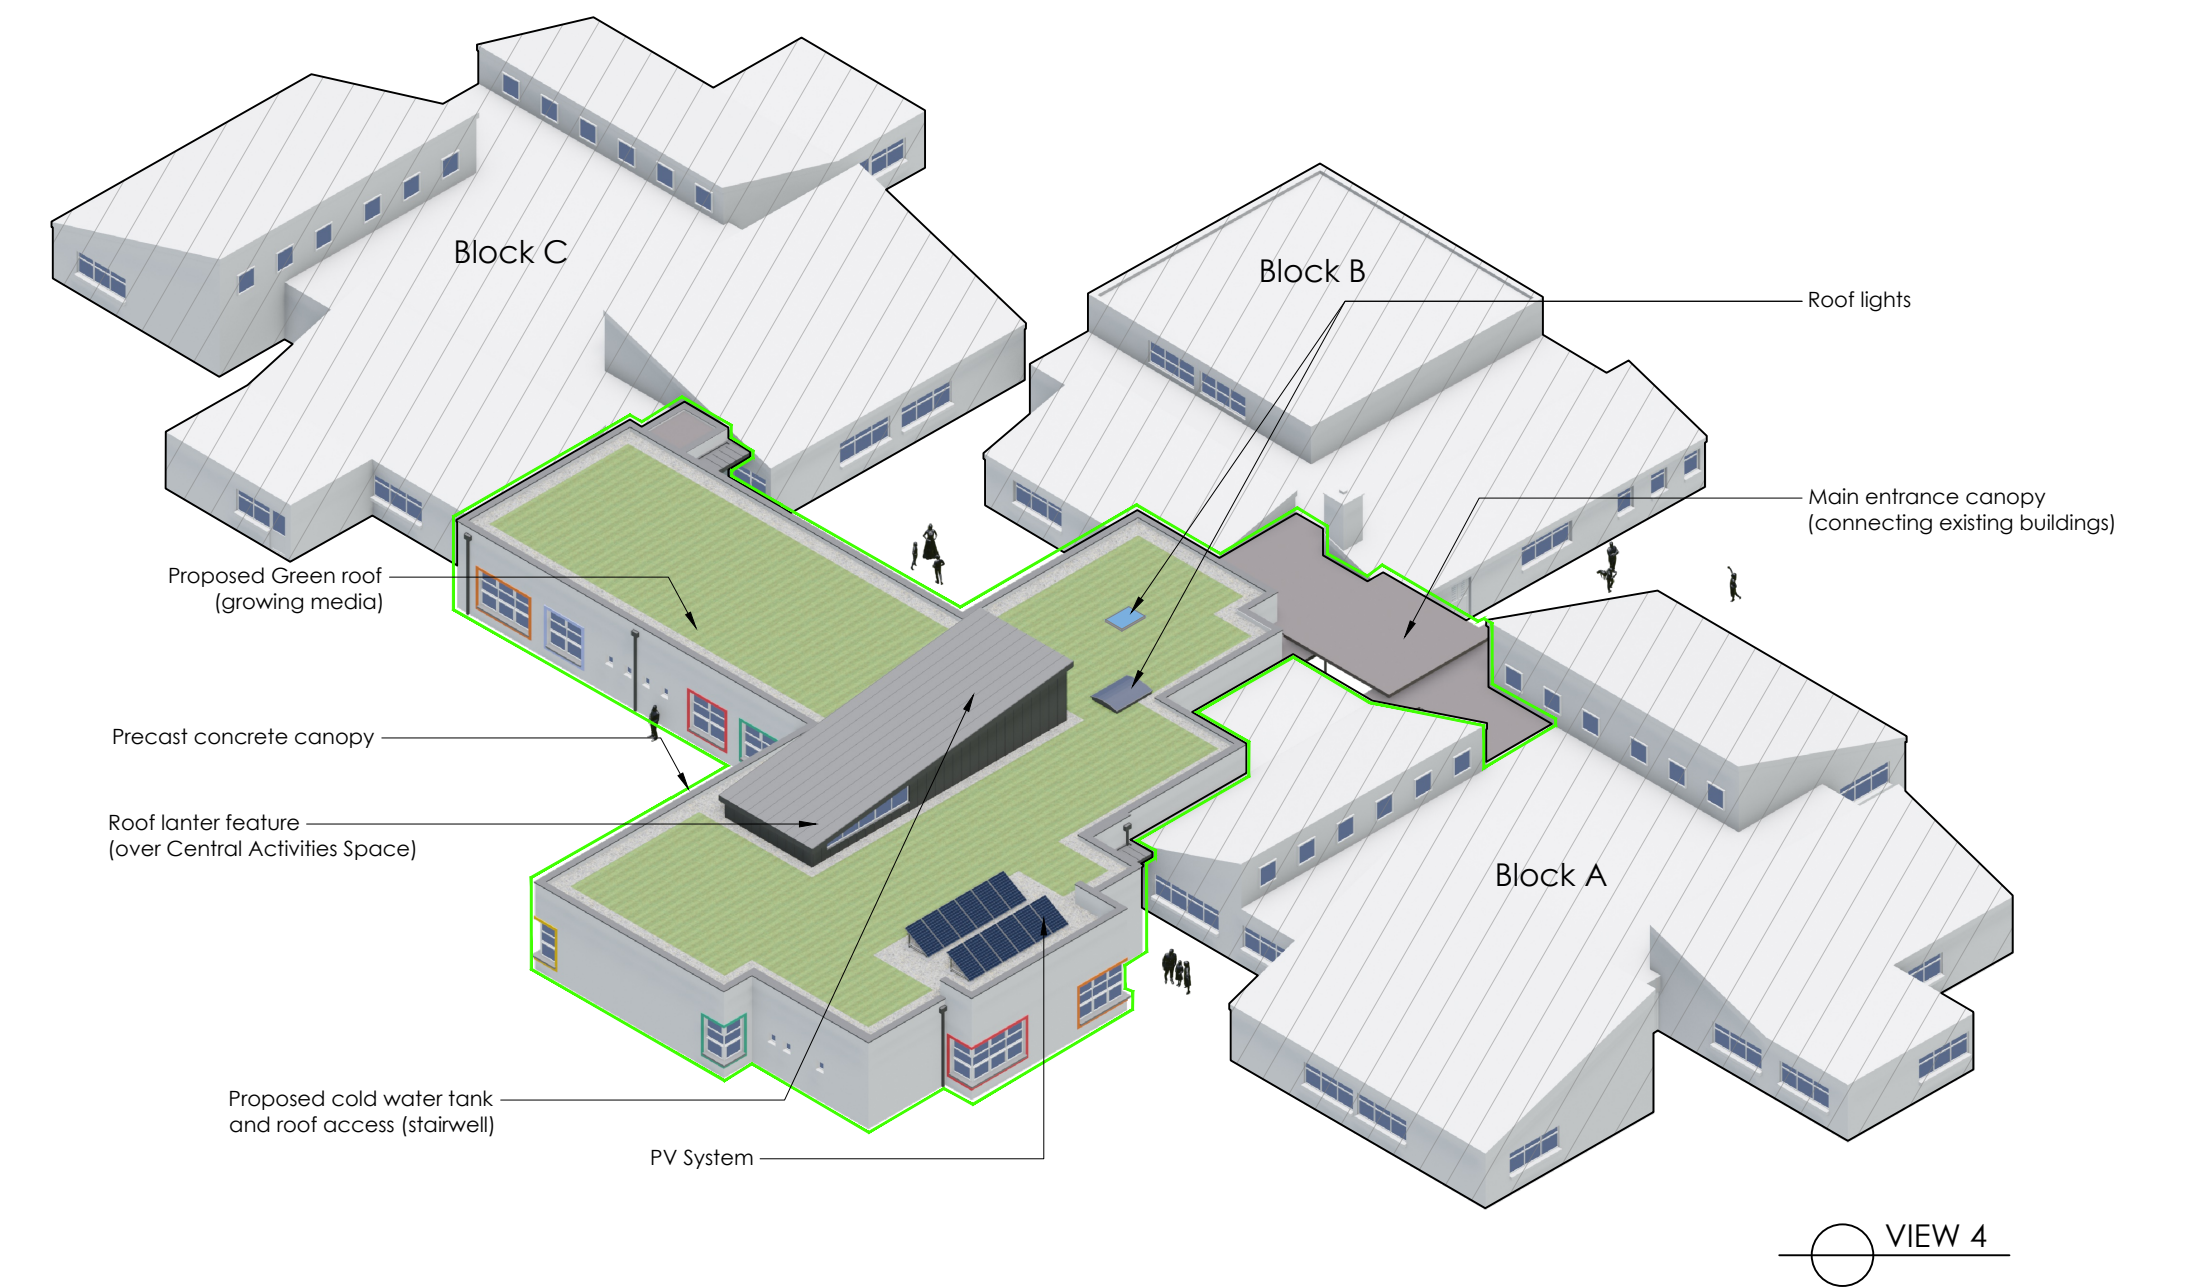
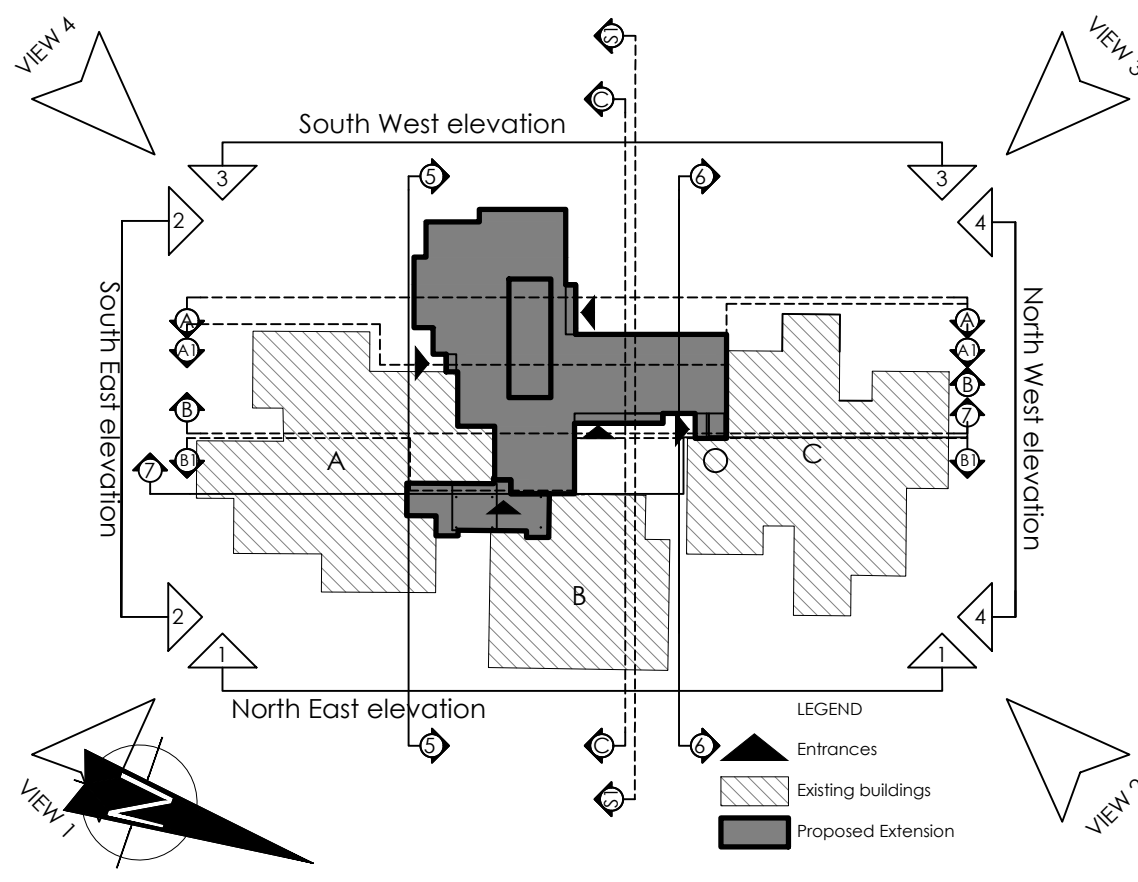
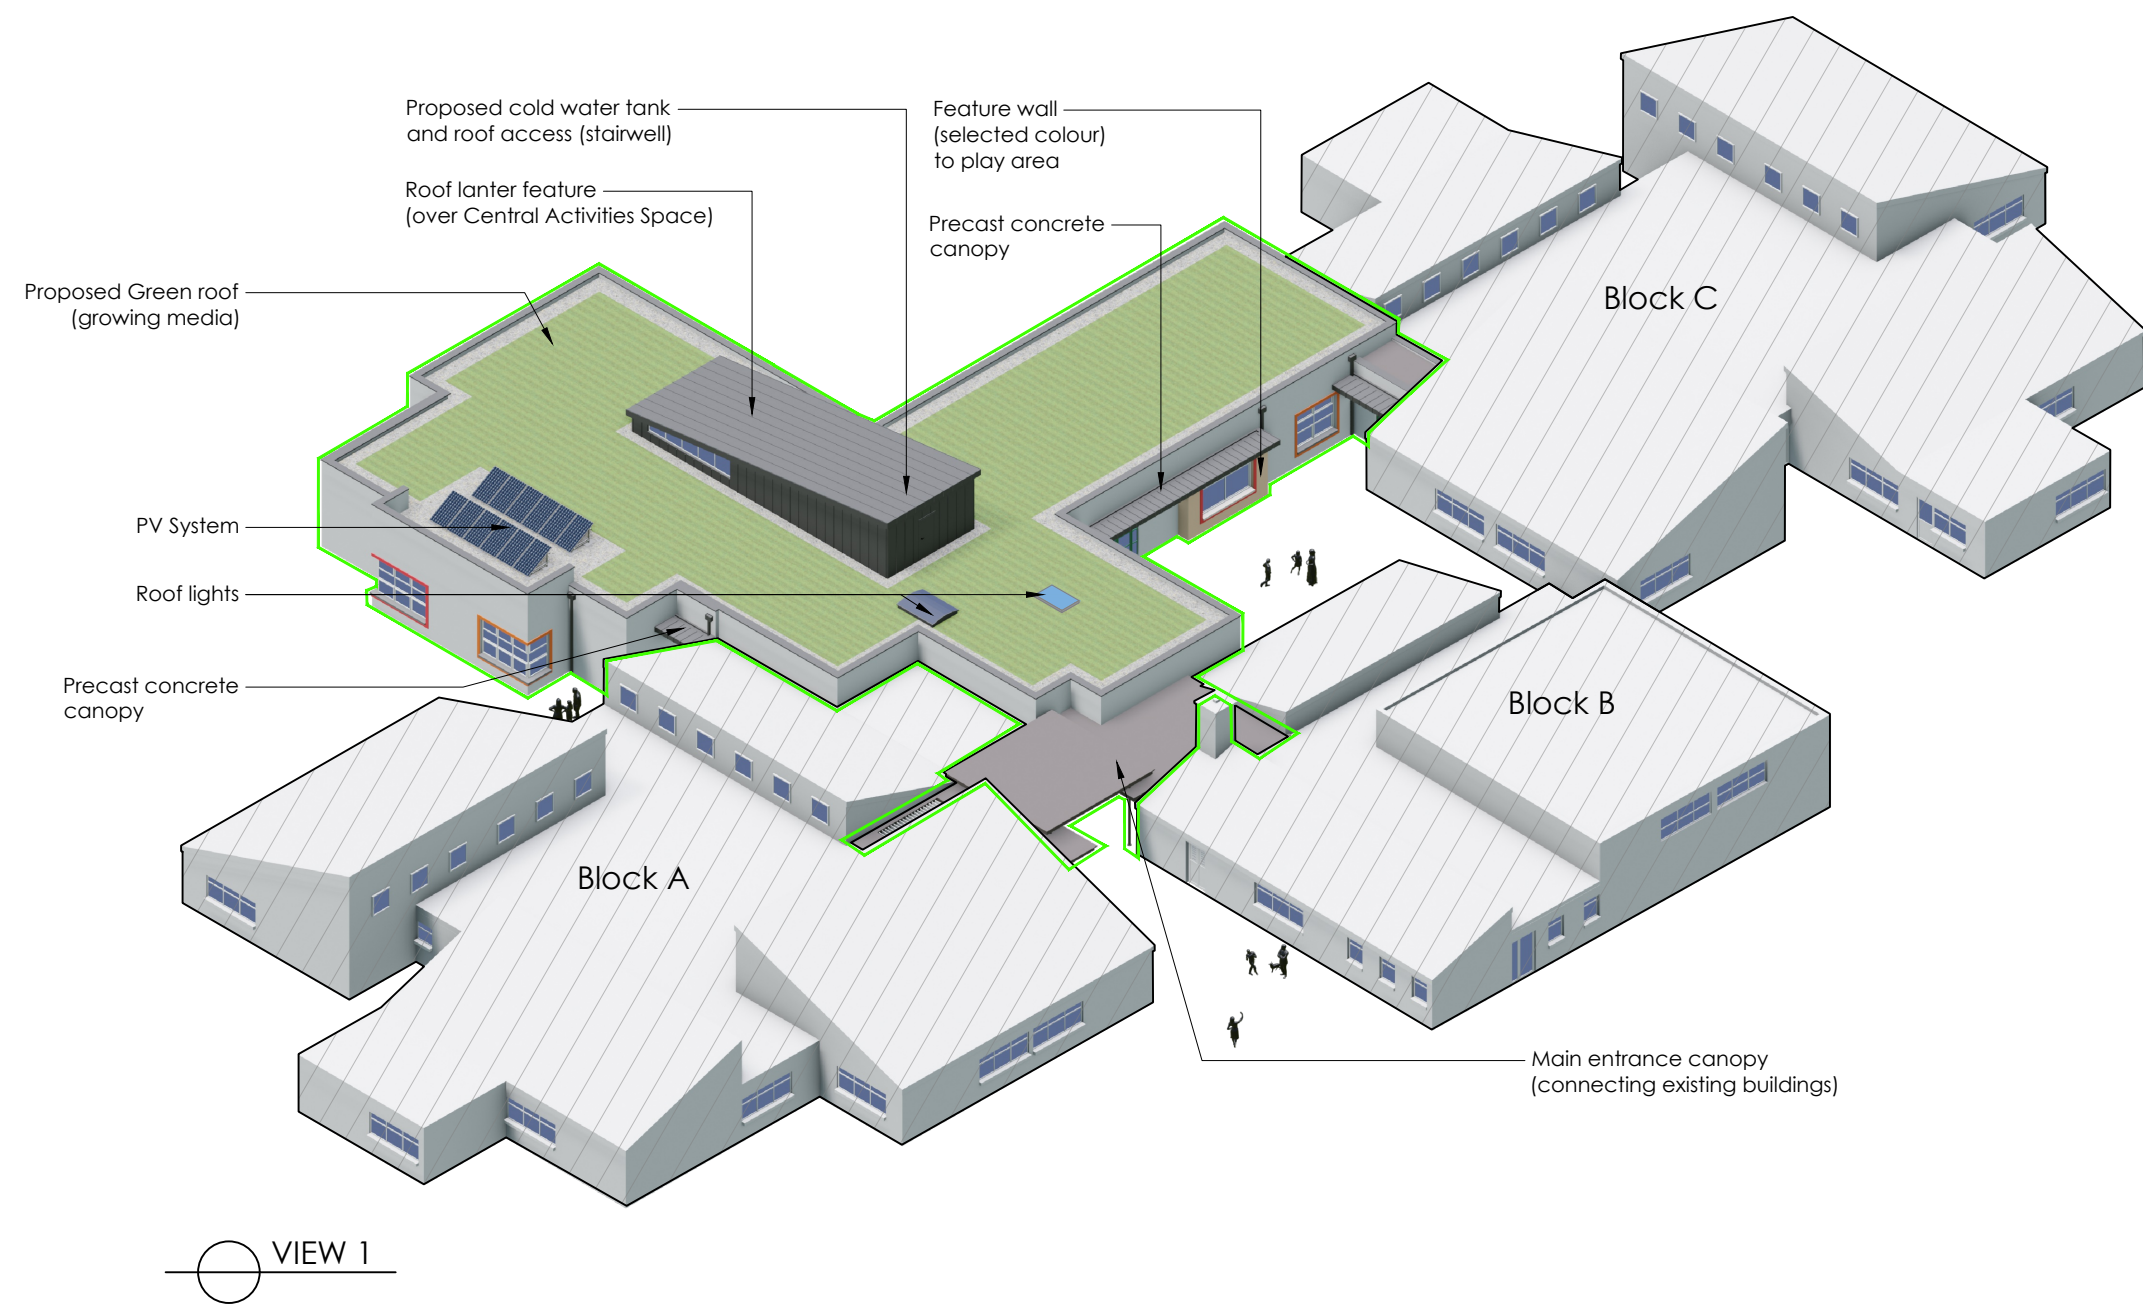


NOTES:
This drawing is copyright and may not be copied or altered without permission.
Use only figured dimensions. Do not scale this drawing.
The contractor is responsible for checking all dimensions on site prior to construction.
The Architects are to be notified of any discrepancies prior to work commencing.
Levels and contours, shown on drawings, are relative to local datum unless specified

REVISION	DATE	DESCRIPTION	INITIAL	REVISION	DATE	DESCRIPTION	INITIAL

CLIENT: QUEEN OF ANGELS PRIMARY SCHOOL			
PROJECT: Additional Accommodation			
ADDRESS: Wedgewood, Sandymount, Dublin, 16			
DRAWINGS: SITE SECTION, 3D VIEWS, ROOF BUILD-UP			
22518-TEN	SCALE: As shown	22518-TEN-400	
MC	30.10.2024		

SWEENEY
architects

SWEENEY architects
Block A, Carr Park
Allamore Hill - Longford
Ph: 043 334 2480
E: info@sweeneyarchitects.ie
www.sweeneyarchitects.ie

RIA
2024 63 P